


ASSOCIATED DESIGN PARTNERS INC.
 Office: (207) 878-1751
 Fax: (207) 878-1788
 E-Mail: adp@adpengineering.com
 80 Leighton Road
 Falmouth, Maine 04105

THIS DRAWING, DESIGN AND ELECTRONIC FILE ARE THE PROPERTY OF ASSOCIATED DESIGN PARTNERS, INC. THE REPRODUCTION, COPYING OR ANY OTHER USE OF THIS DOCUMENT WITHOUT WRITTEN CONSENT IS PROHIBITED.


PROJECT: **ALLAGASH BREWERY FERMENTATION TANK STRUCTURE #3**
 FOR: ALLAGASH BREWING CO., 50 INDUSTRIAL WAY, PORTLAND ME
 SHEET TITLE: **STRUCTURAL DETAILS ISSUED FOR PERMITTING**

NO.	BY	DATE	DESCRIPTION
	ASW		


DATE: 7-7-14
 SCALE: AS NOTED
 DESIGN BY: ASW
 DRAWN BY: RSC
 FILE #:
 PROJECT NUMBER:
13209
 SHEET NO:
63-B

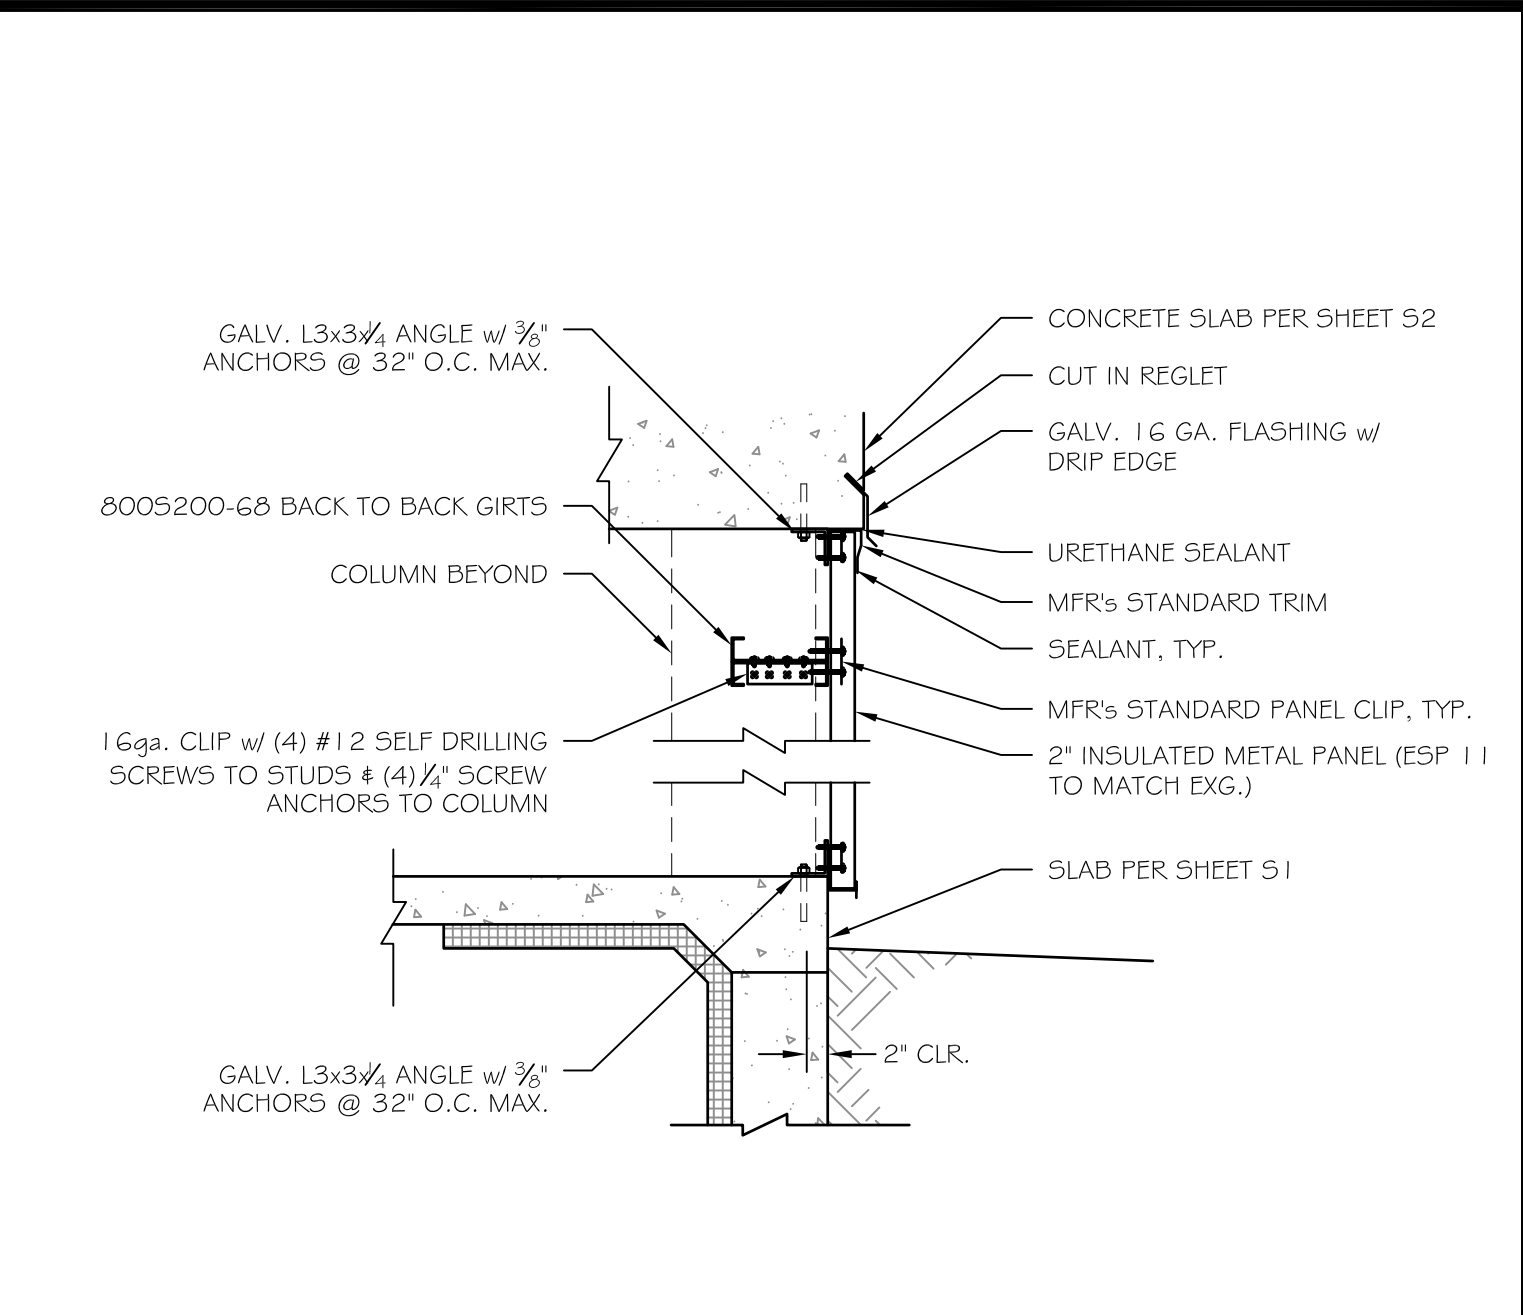

C3 INSULATED PANEL WALL SECTION
 SCALE: 3/4" = 1'-0"

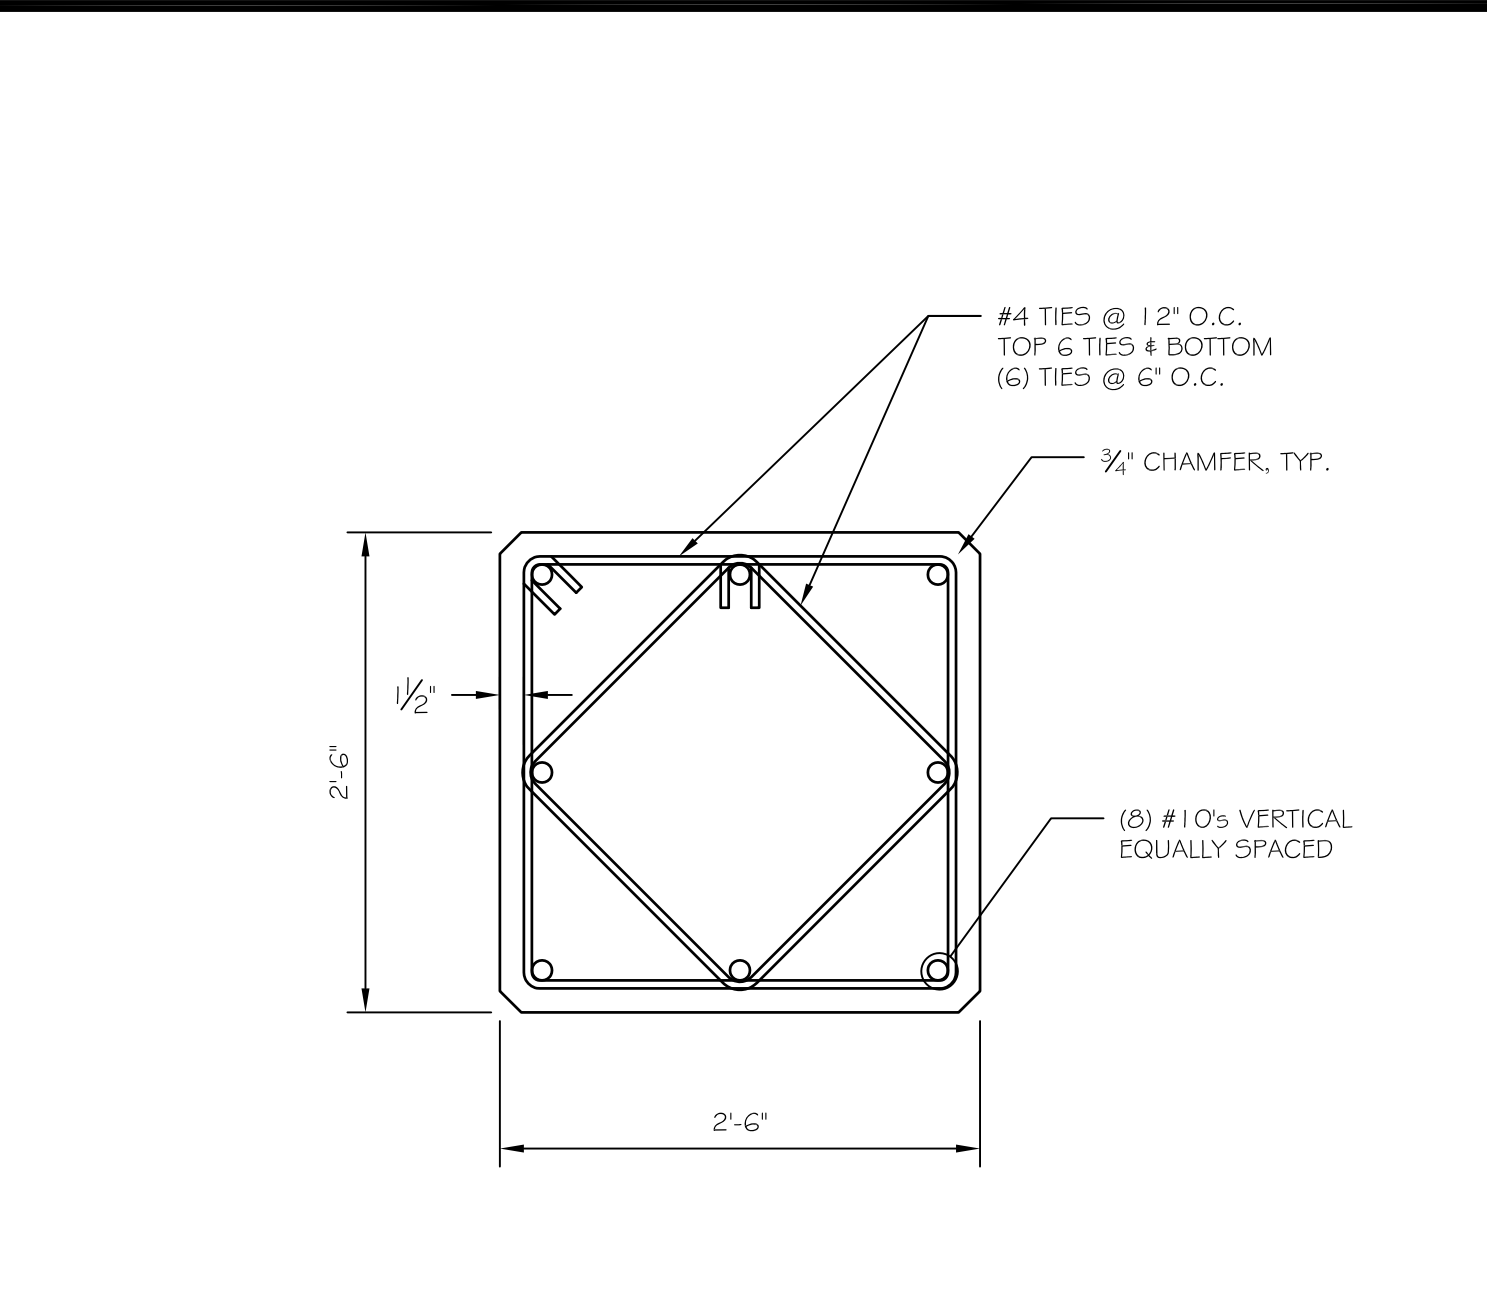


C2 TYP. COLUMN 2 REINFORCING LAYOUT
 SCALE: 1" = 1'-0"

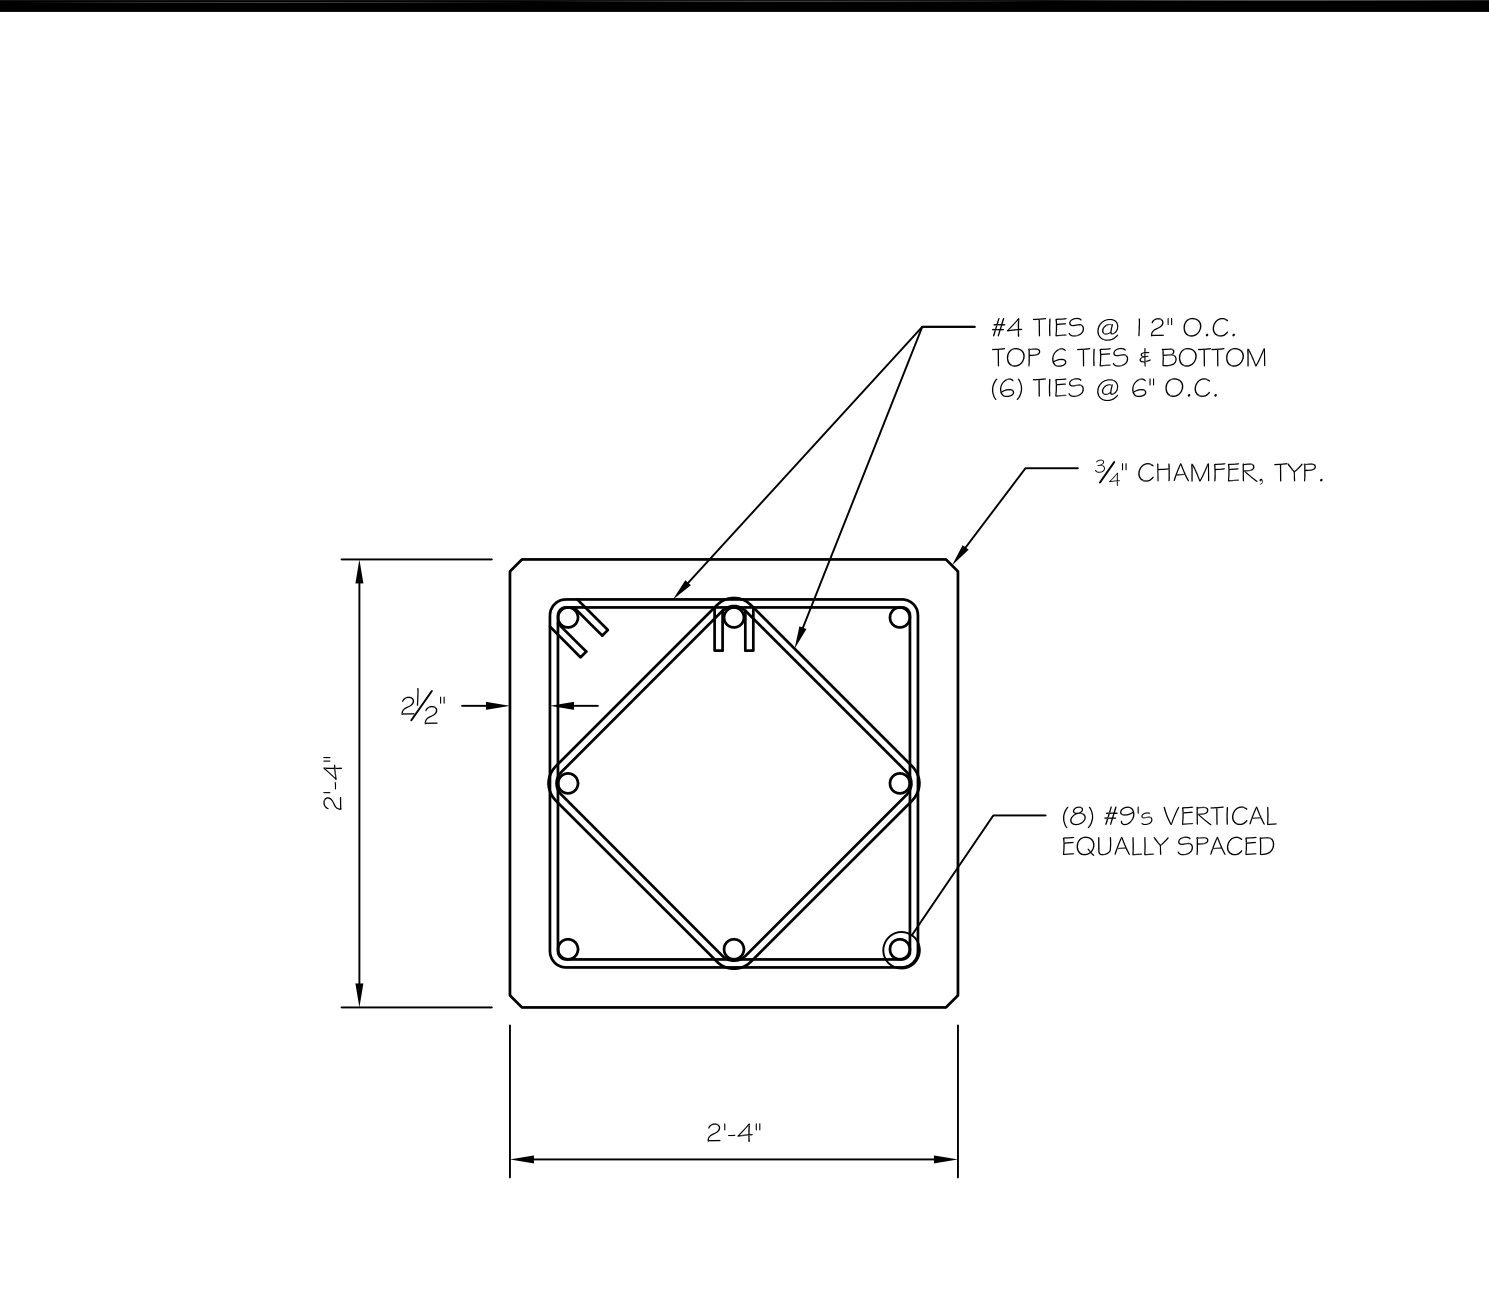


C1 TYP. COLUMN 1 REINFORCING LAYOUT
 SCALE: 1" = 1'-0"




C4

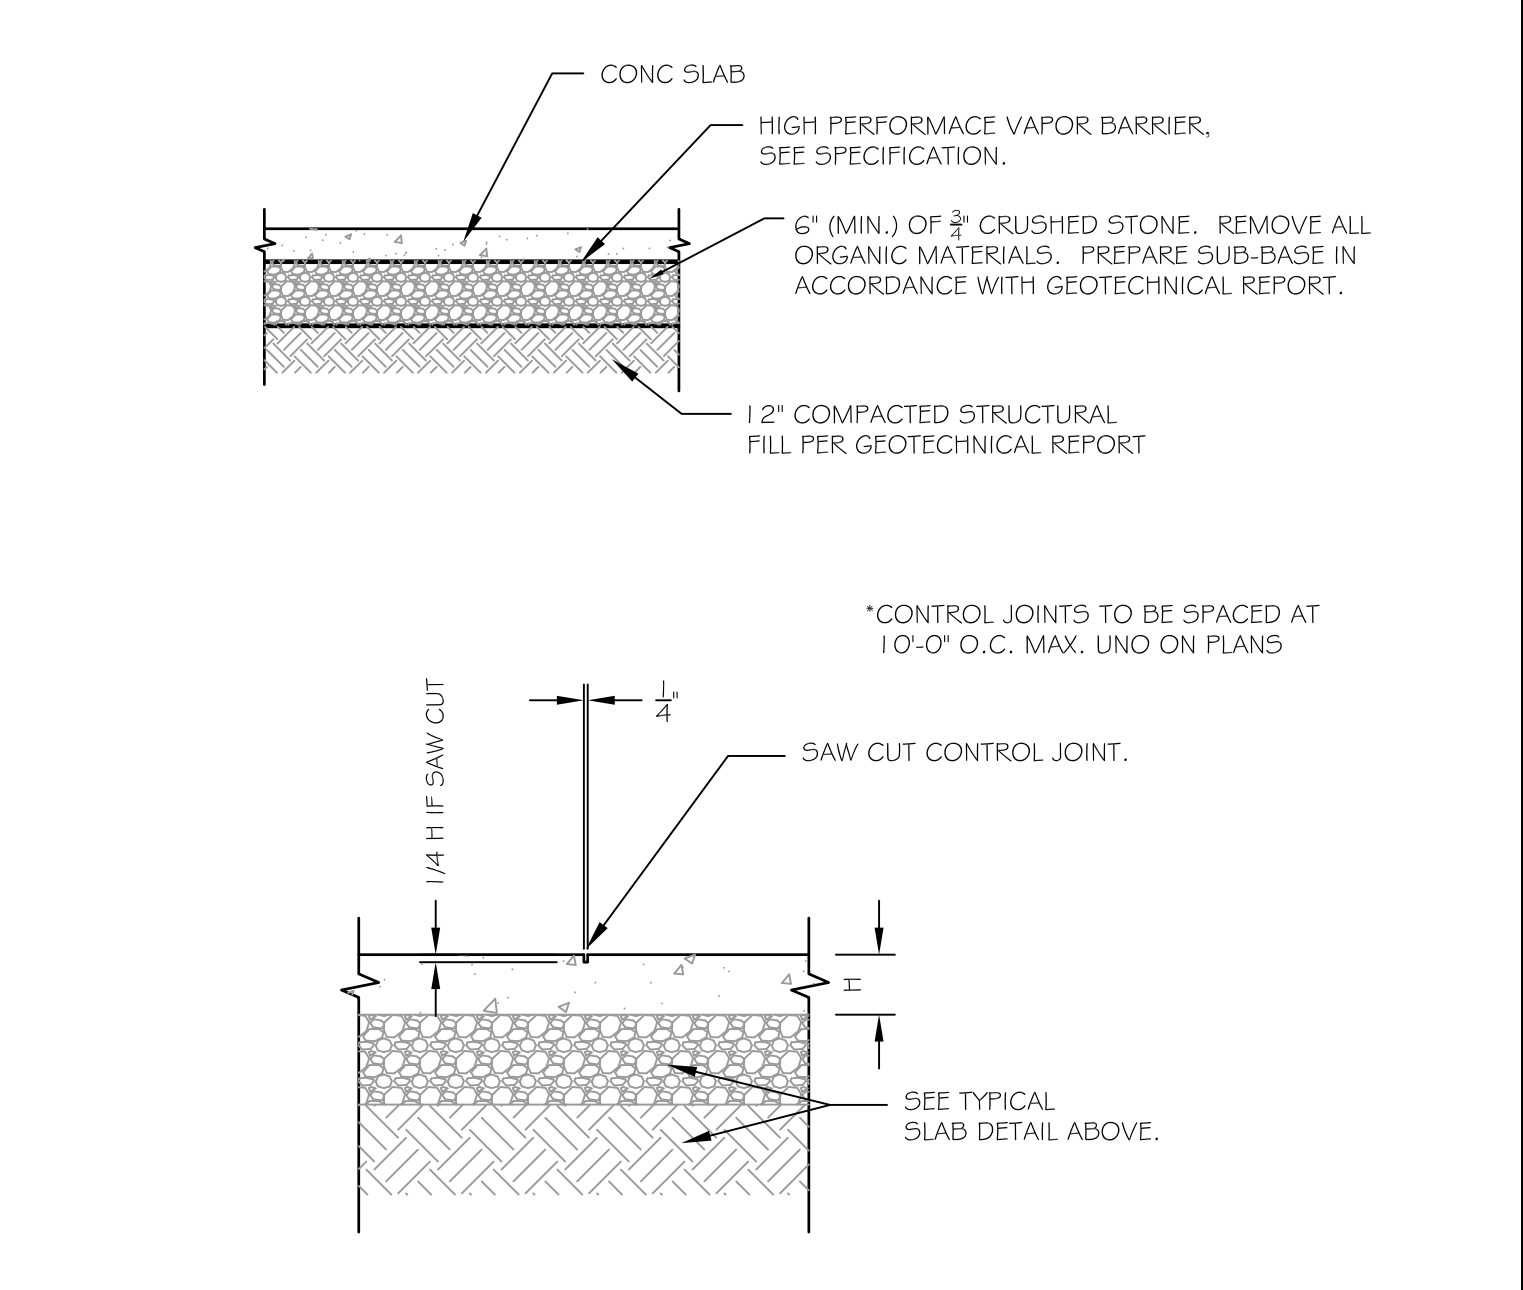


B3 TYPICAL SLAB ON GRADE DETAILS
 SCALE: NO SCALE

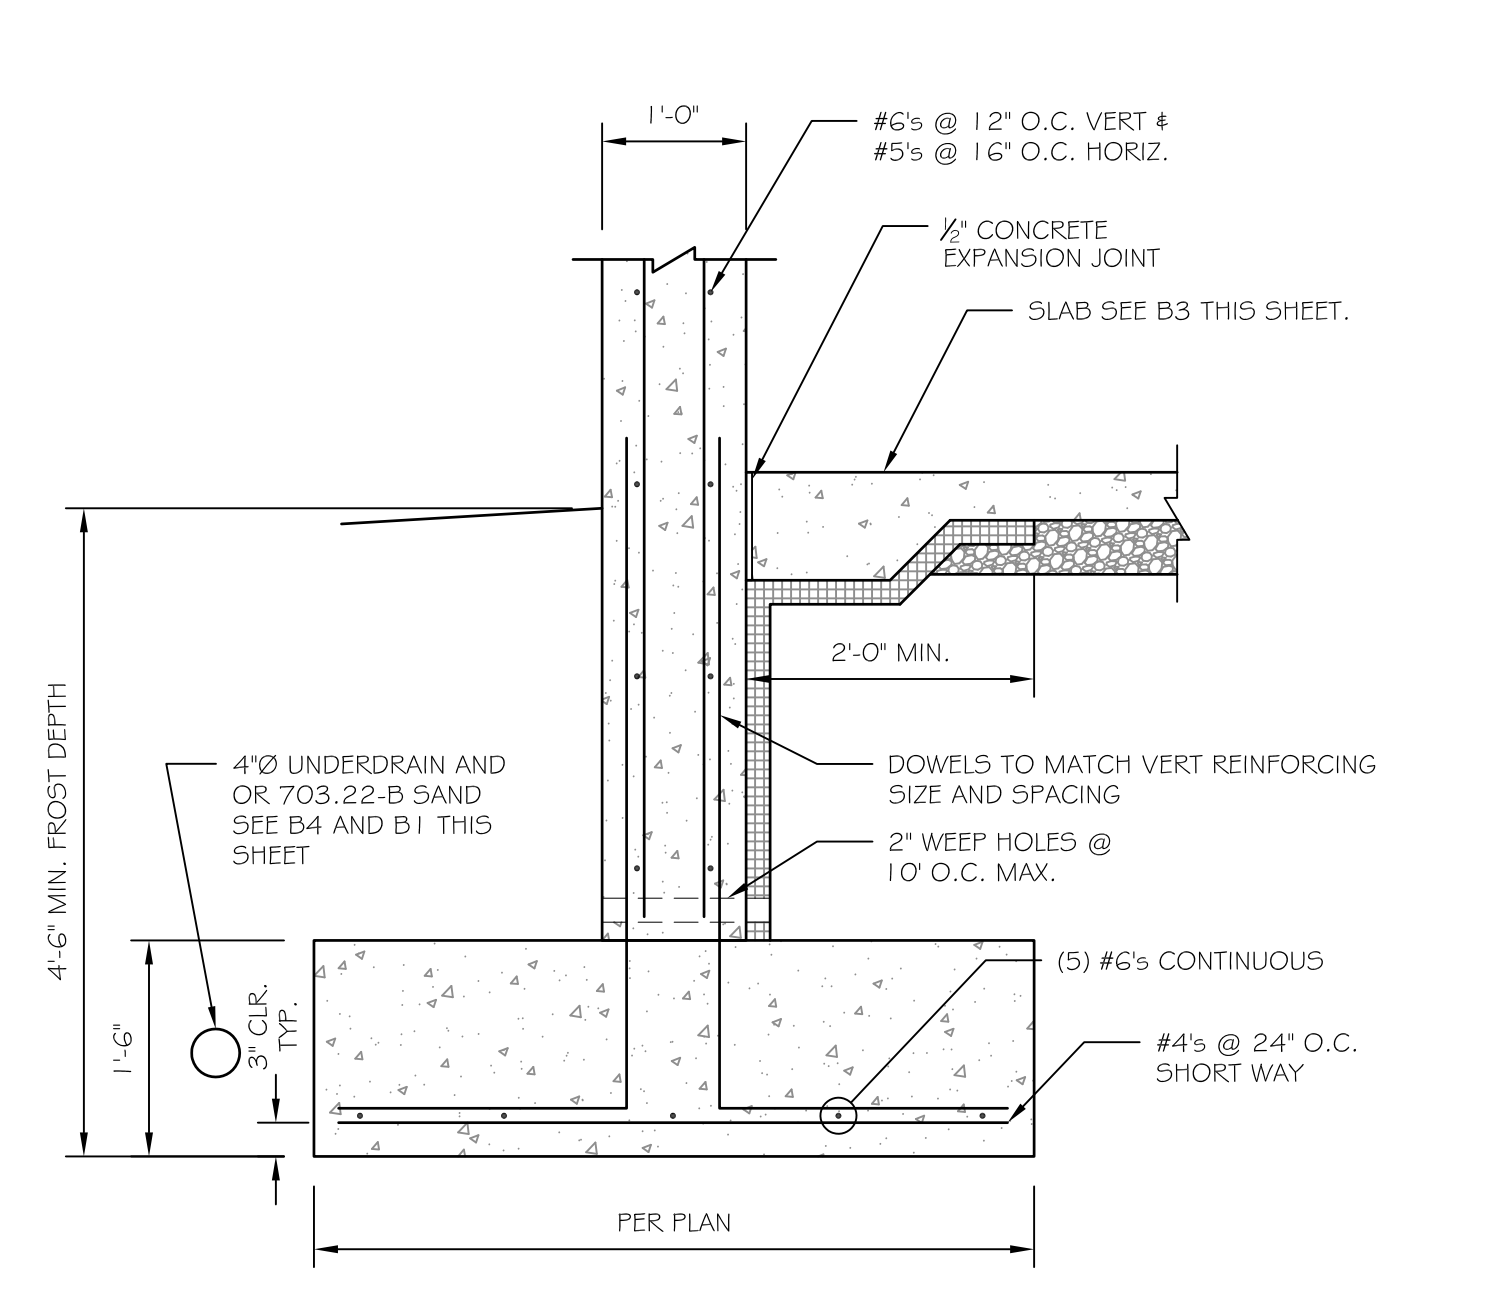


B2 DETAIL AT 12" CONCRETE WALL
 SCALE: 3/4" = 1'-0"

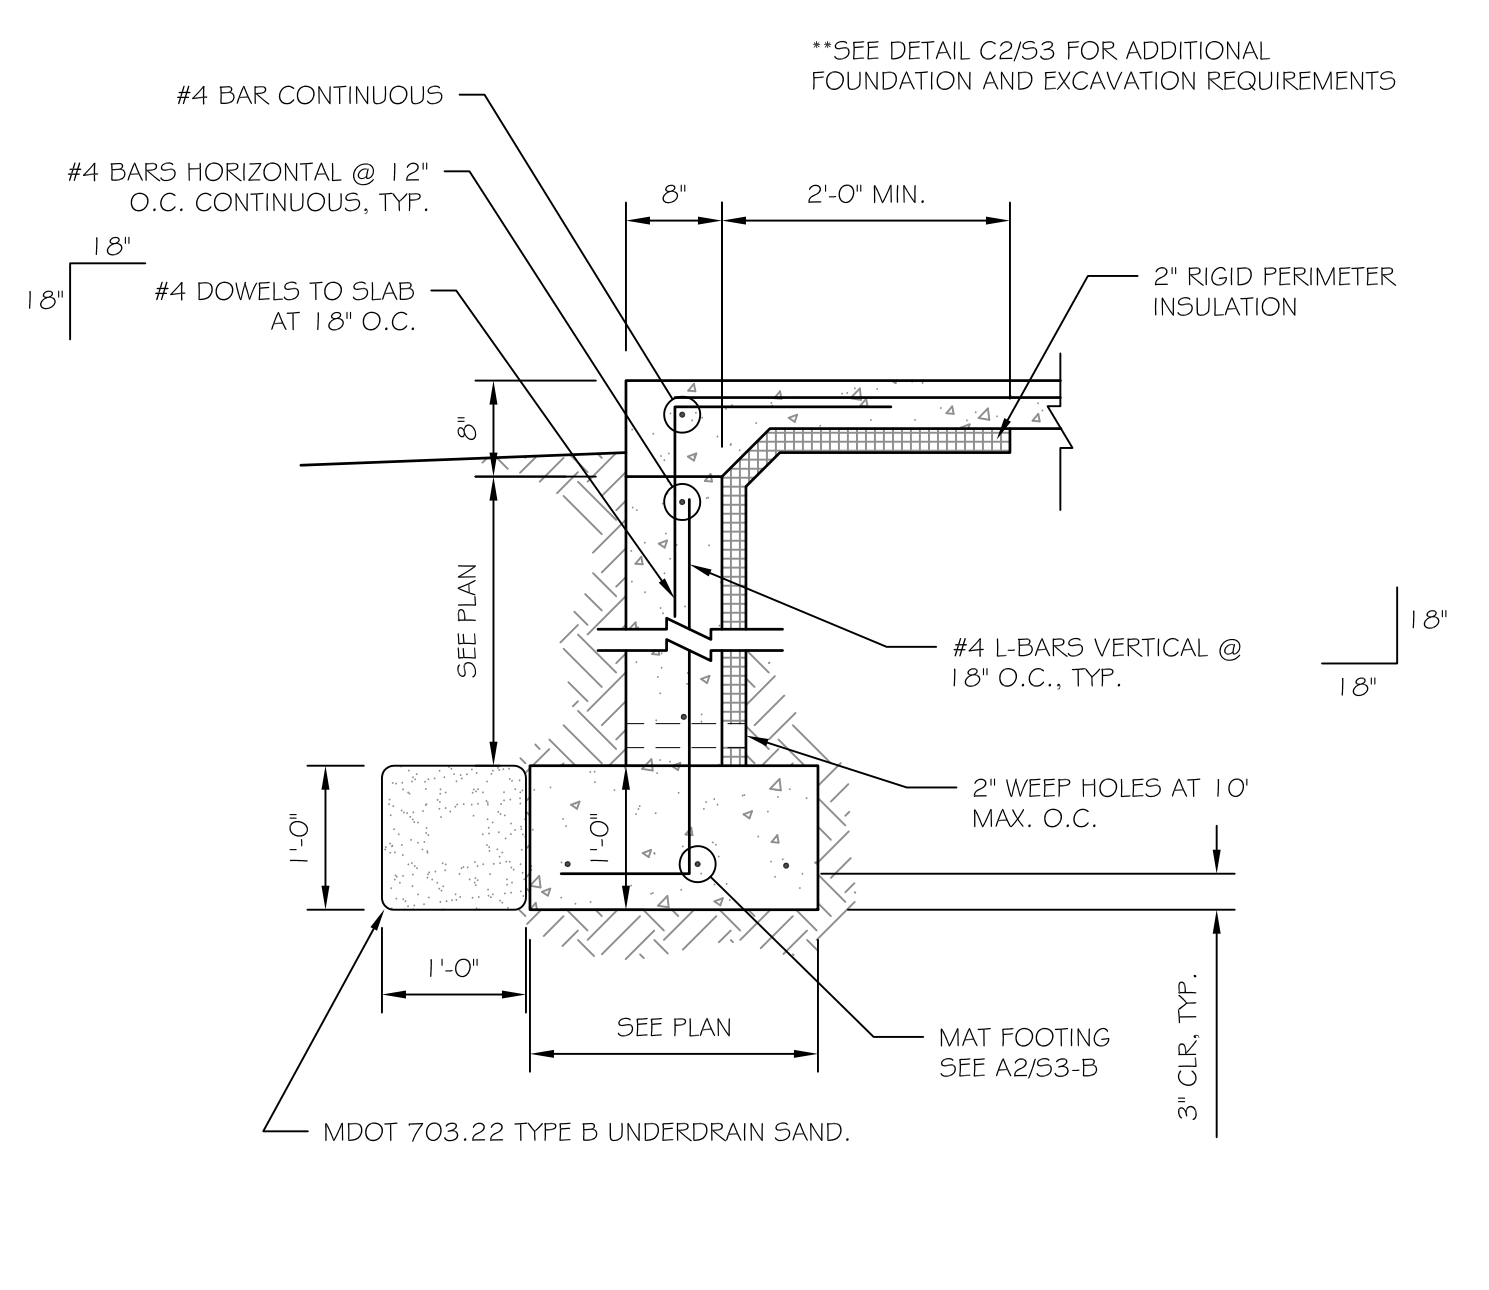


B1 TYP. STEM WALL DETAIL
 SCALE: 3/4" = 1'-0"

 


B4
 SCALE: xxxx

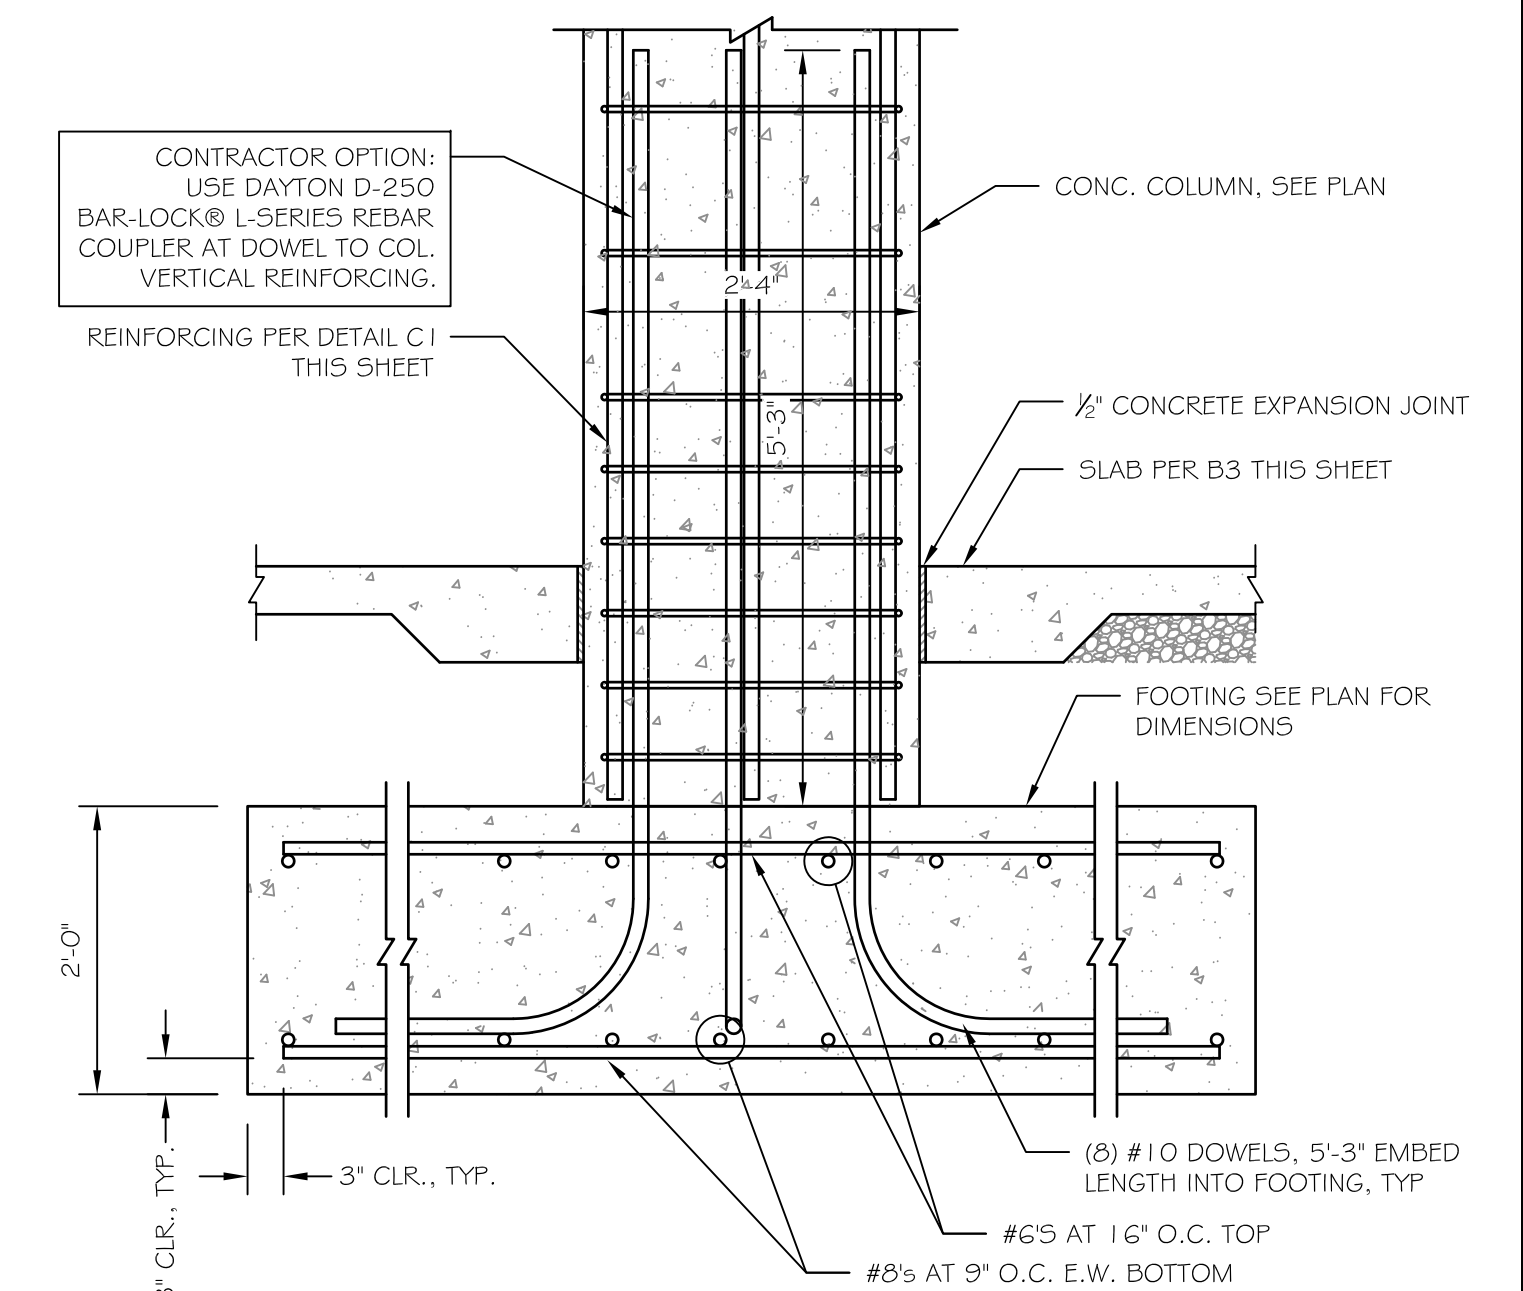


A3 COLUMN AND FOOTING AT INTERIOR
 SCALE: 3/4" = 1'-0"

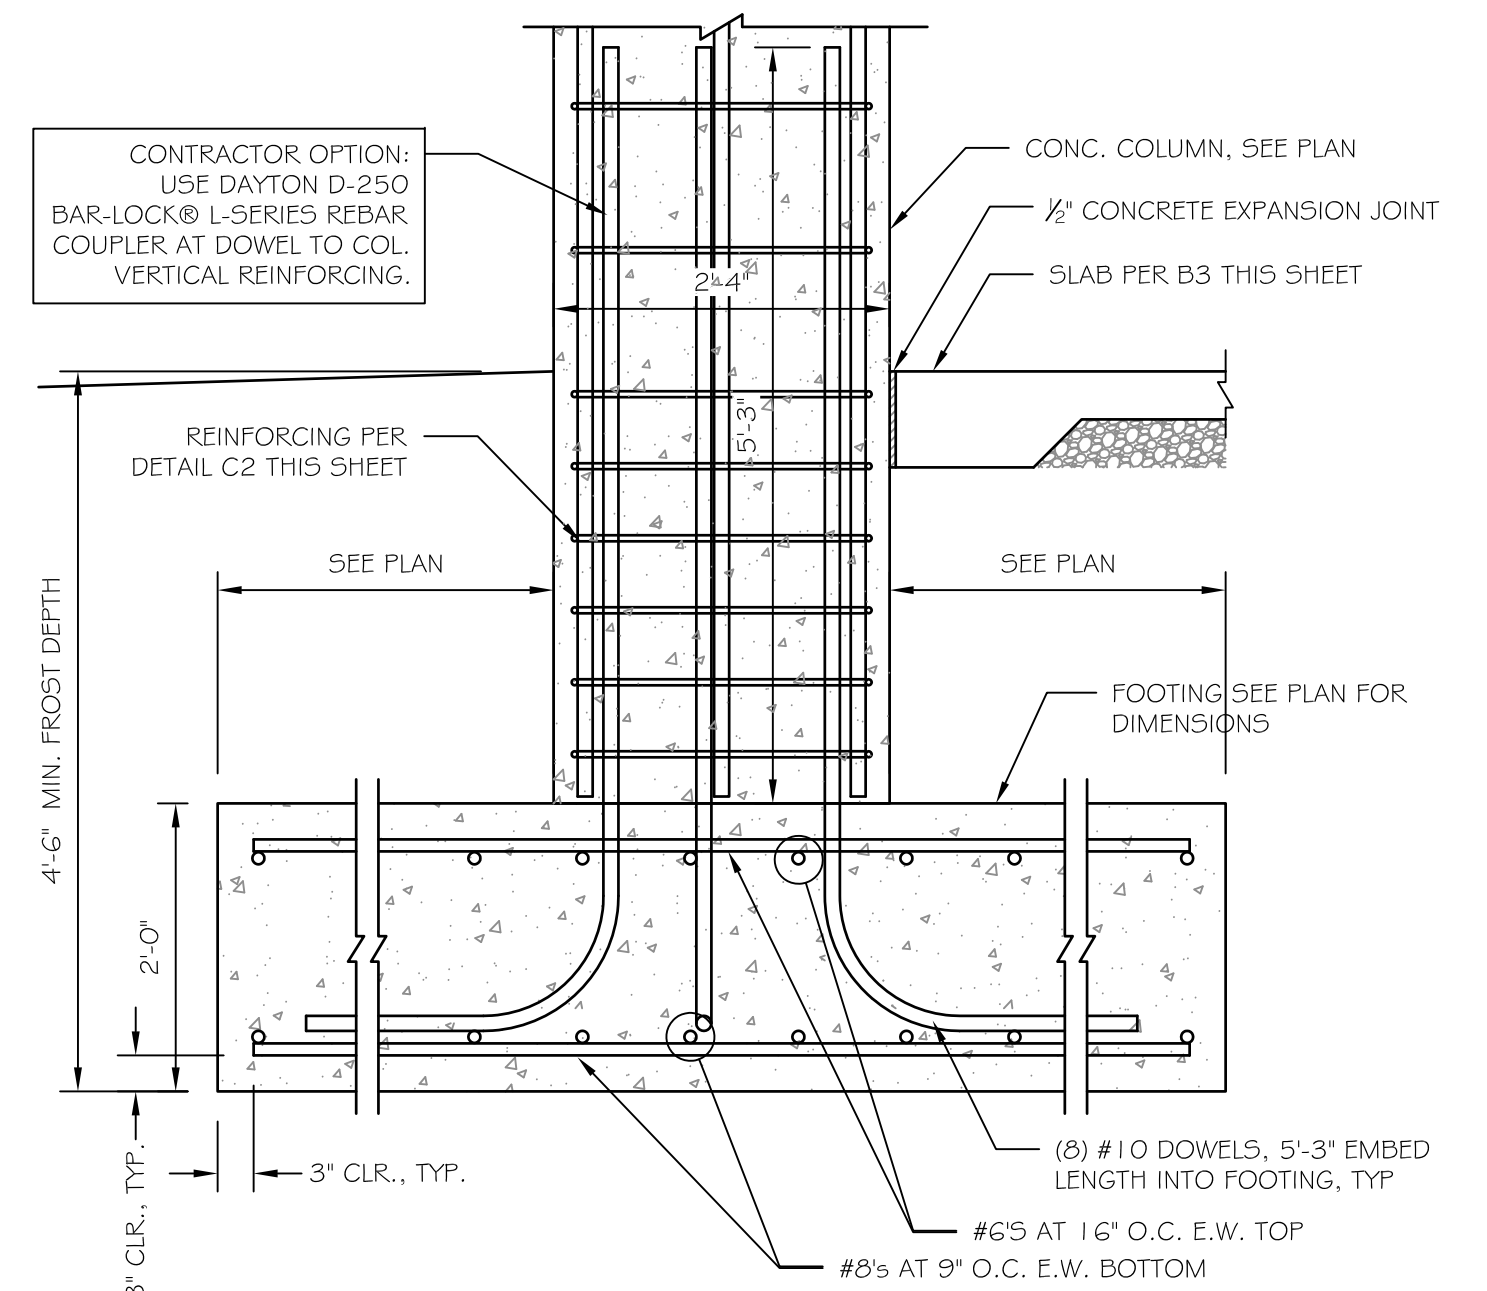

A2 COLUMN AND FOOTING AT EXTERIOR
 SCALE: 3/4" = 1'-0"

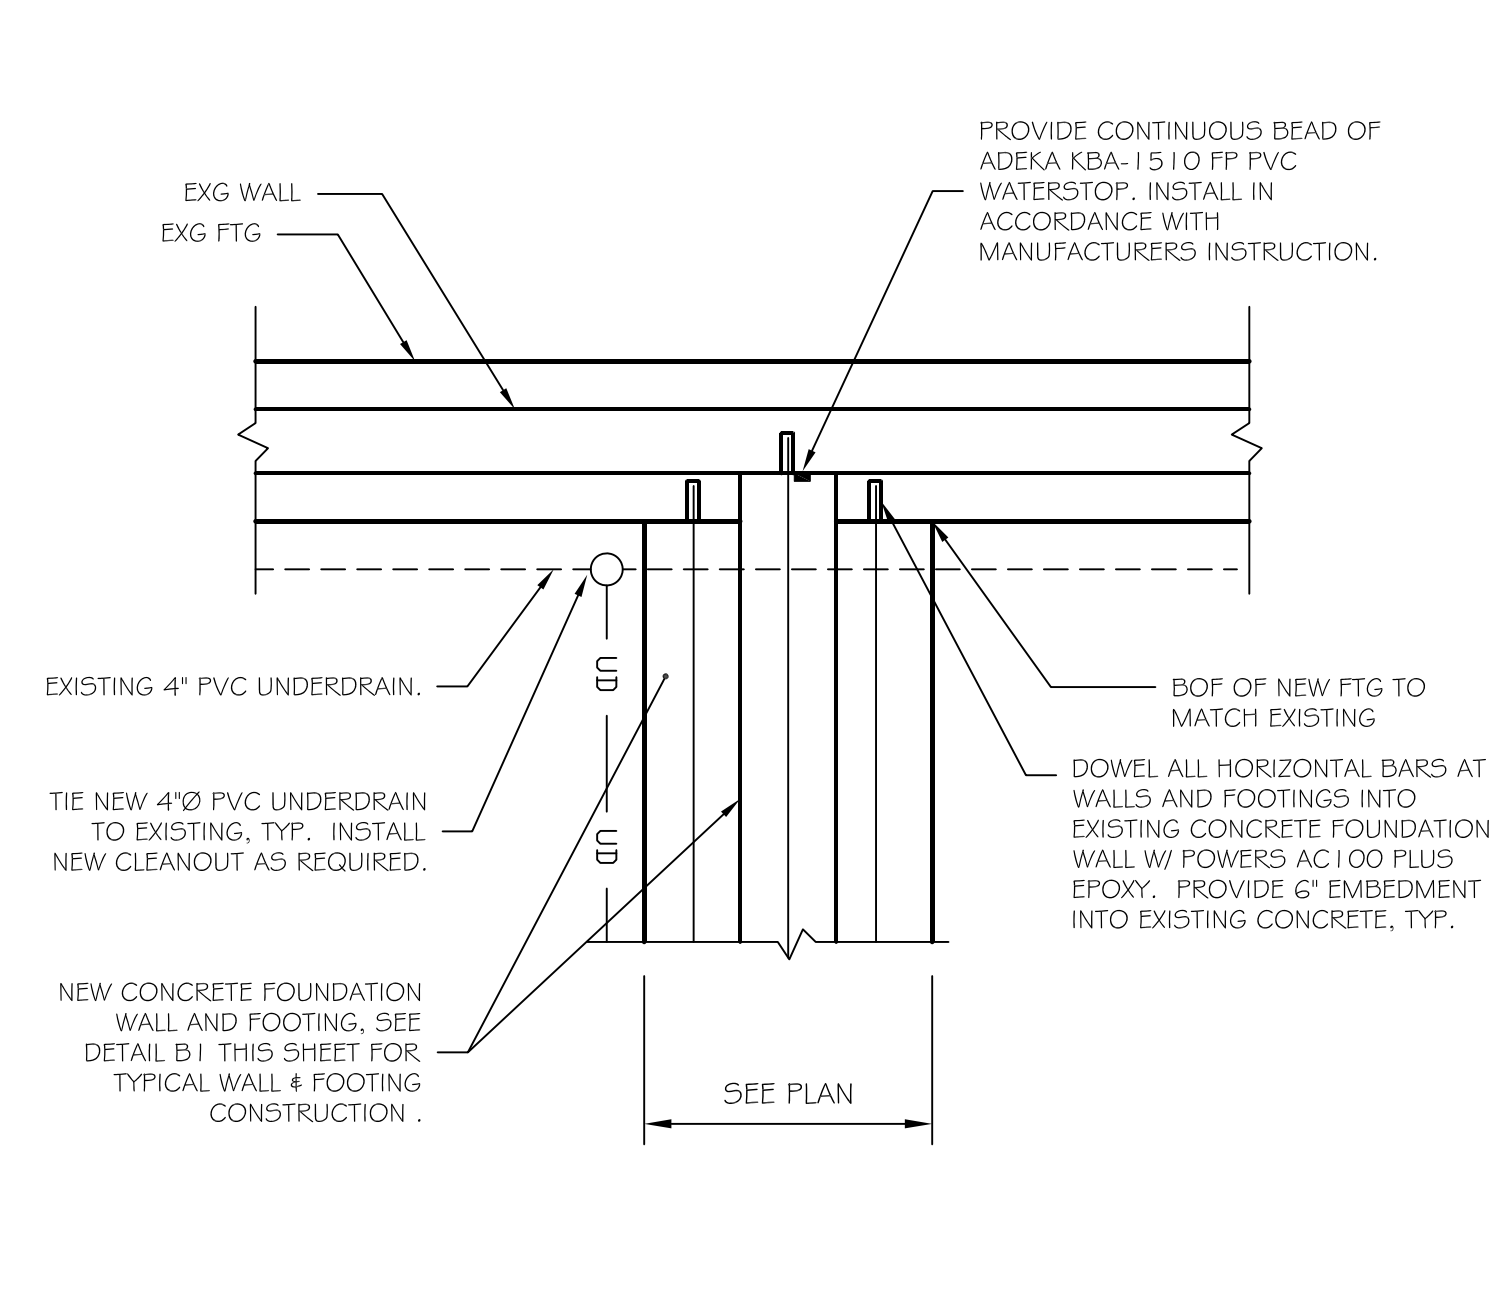

A1 NEW CONC. WALL TO EXISTING DETAIL
 SCALE: 1/2" = 1'-0"

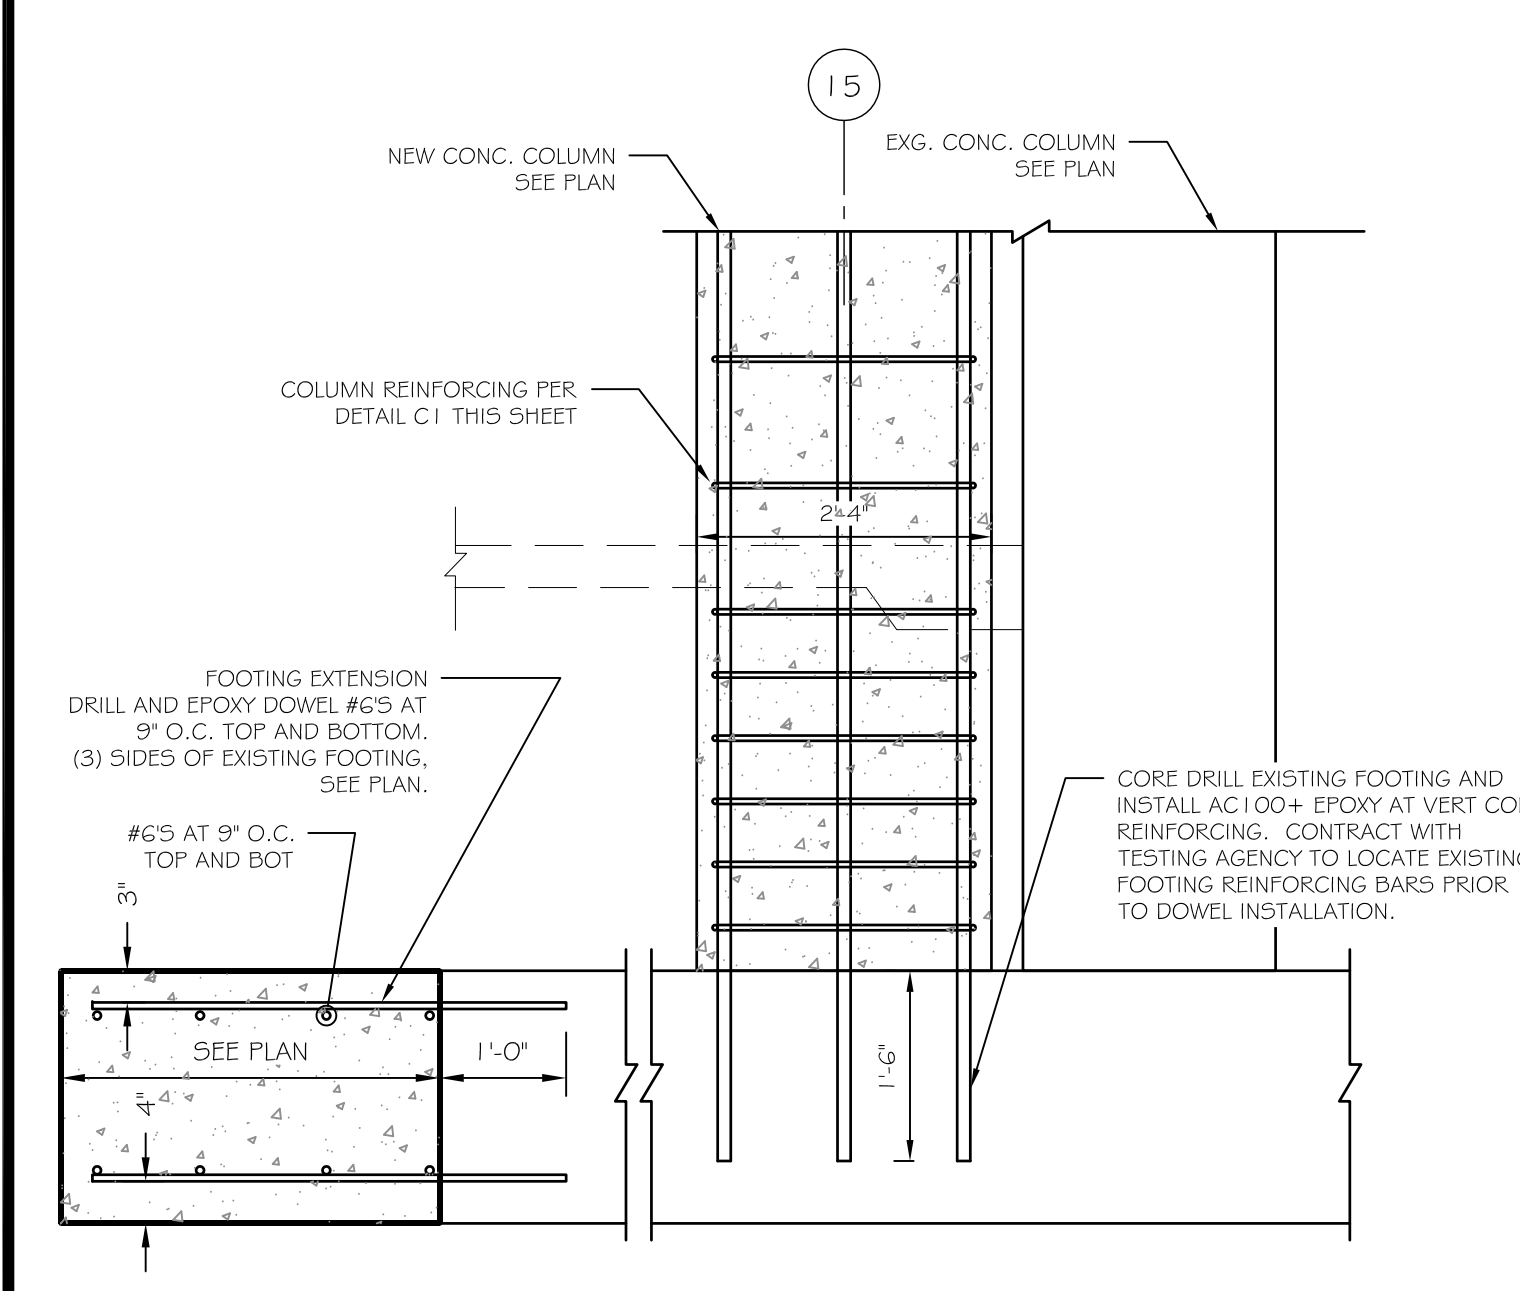

A4 NEW COLUMN AT EXISTING FOOTING
 SCALE: NT5