




Reviewed for Code Compliance
Inspection Division
Approved with Conditions
Date: 09/15/14

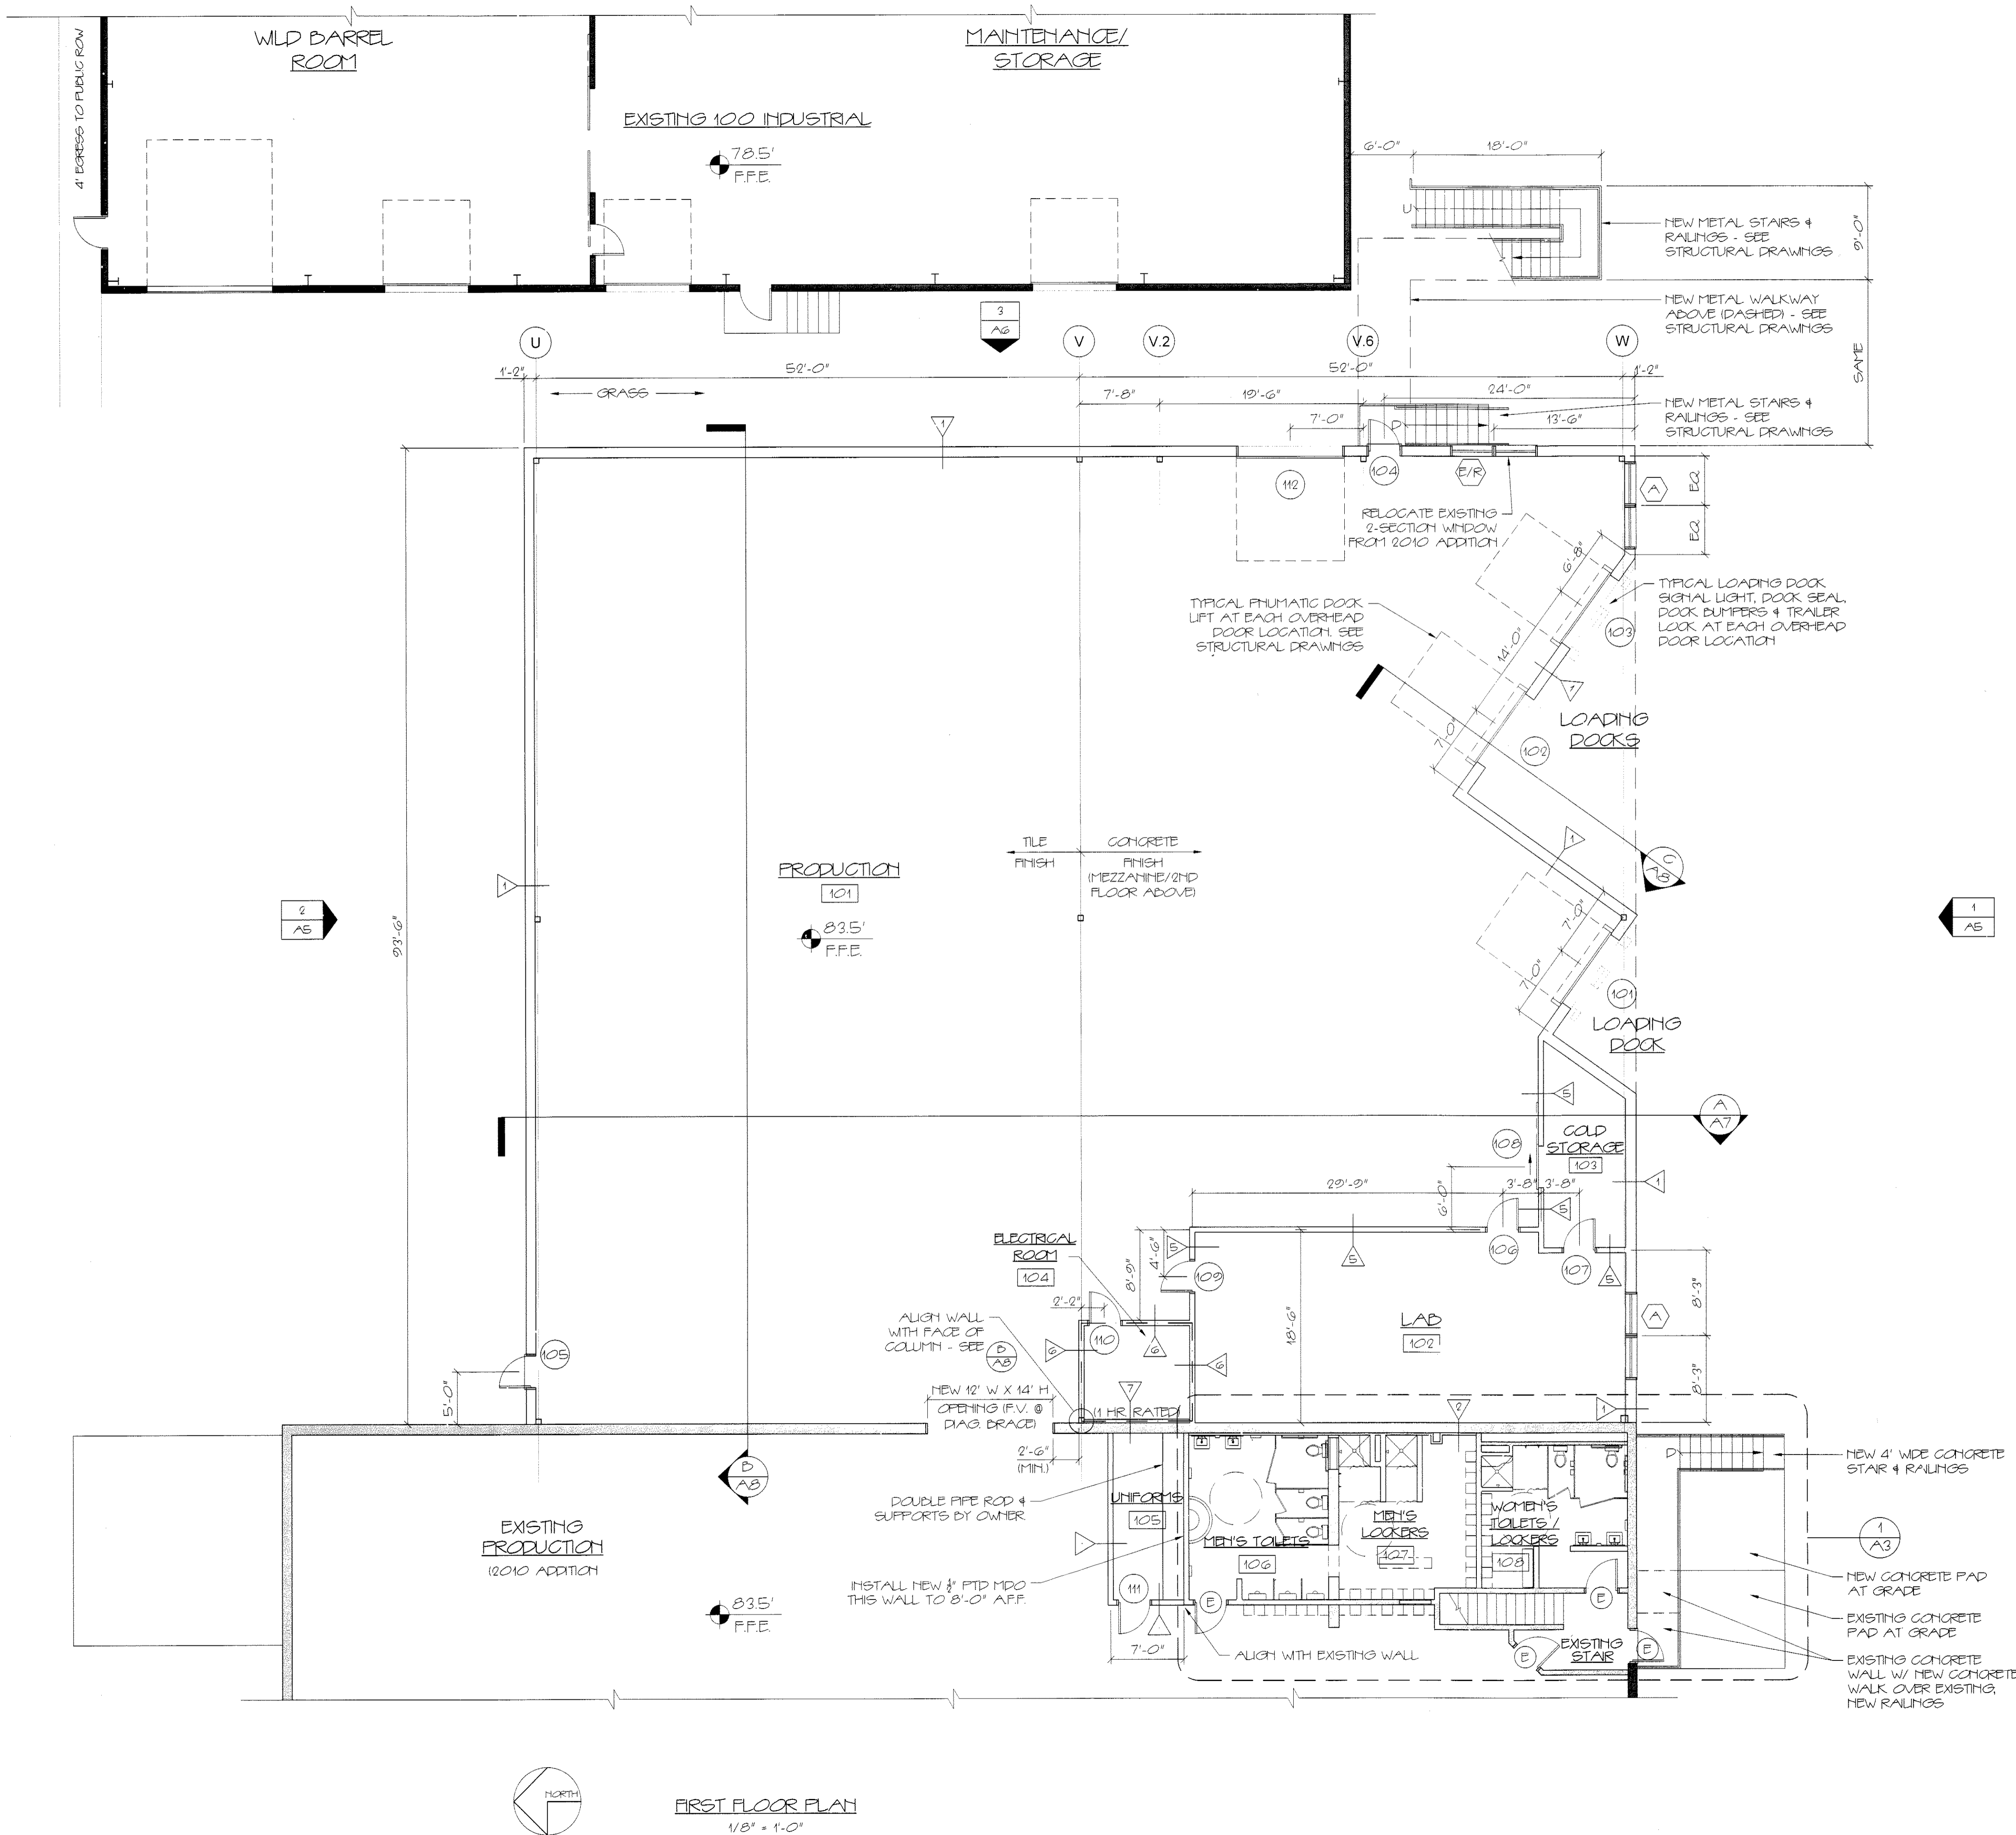


PARTITION LEGEND	
KEY	DETAIL
	EXISTING
	1 A-10
	2 A-10
	3 A-10
	4 A-10
	5 A-10
	6 A-10
	7 A-10
	8 A-10

	EXISTING PARTITIONS
	NEW PARTITIONS
	DEMOLITION WALLS

FIRST FLOOR PLAN
1/8" = 1'-0"

REPRODUCTION OR MISEUSE OF THIS DOCUMENT WITHOUT WRITTEN PERMISSION FROM GRANT HAYS ASSOCIATES IS PROHIBITED

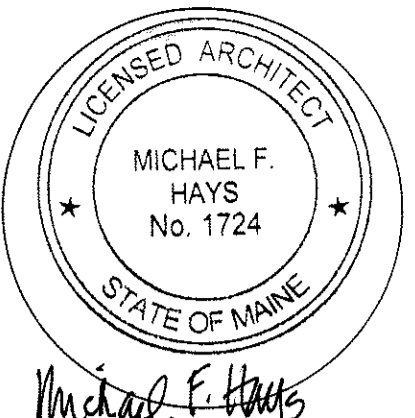

REVISIONS

NEW ADDITION FOR
ALLAGASH BREWING CO.
50 INDUSTRIAL WAY PORTLAND, MAINE

ARCHITECTURE
INTERIOR DESIGN
P.O. BOX 6179 FALMOUTH, MAINE 04105
(207) 871-5900
(207) 871-9308

FIRST FLOOR PLAN
DRAWING TITLE

SCALE 1/8"=1'-0"
DATE 7/25/2014
DRAWN BY SAM/MPH
JOB NO. 140560
DRAWING NO. A-1