





Reviewed for Code Compliance
Inspection Division
Approved with Conditions

Date: 09/15/14

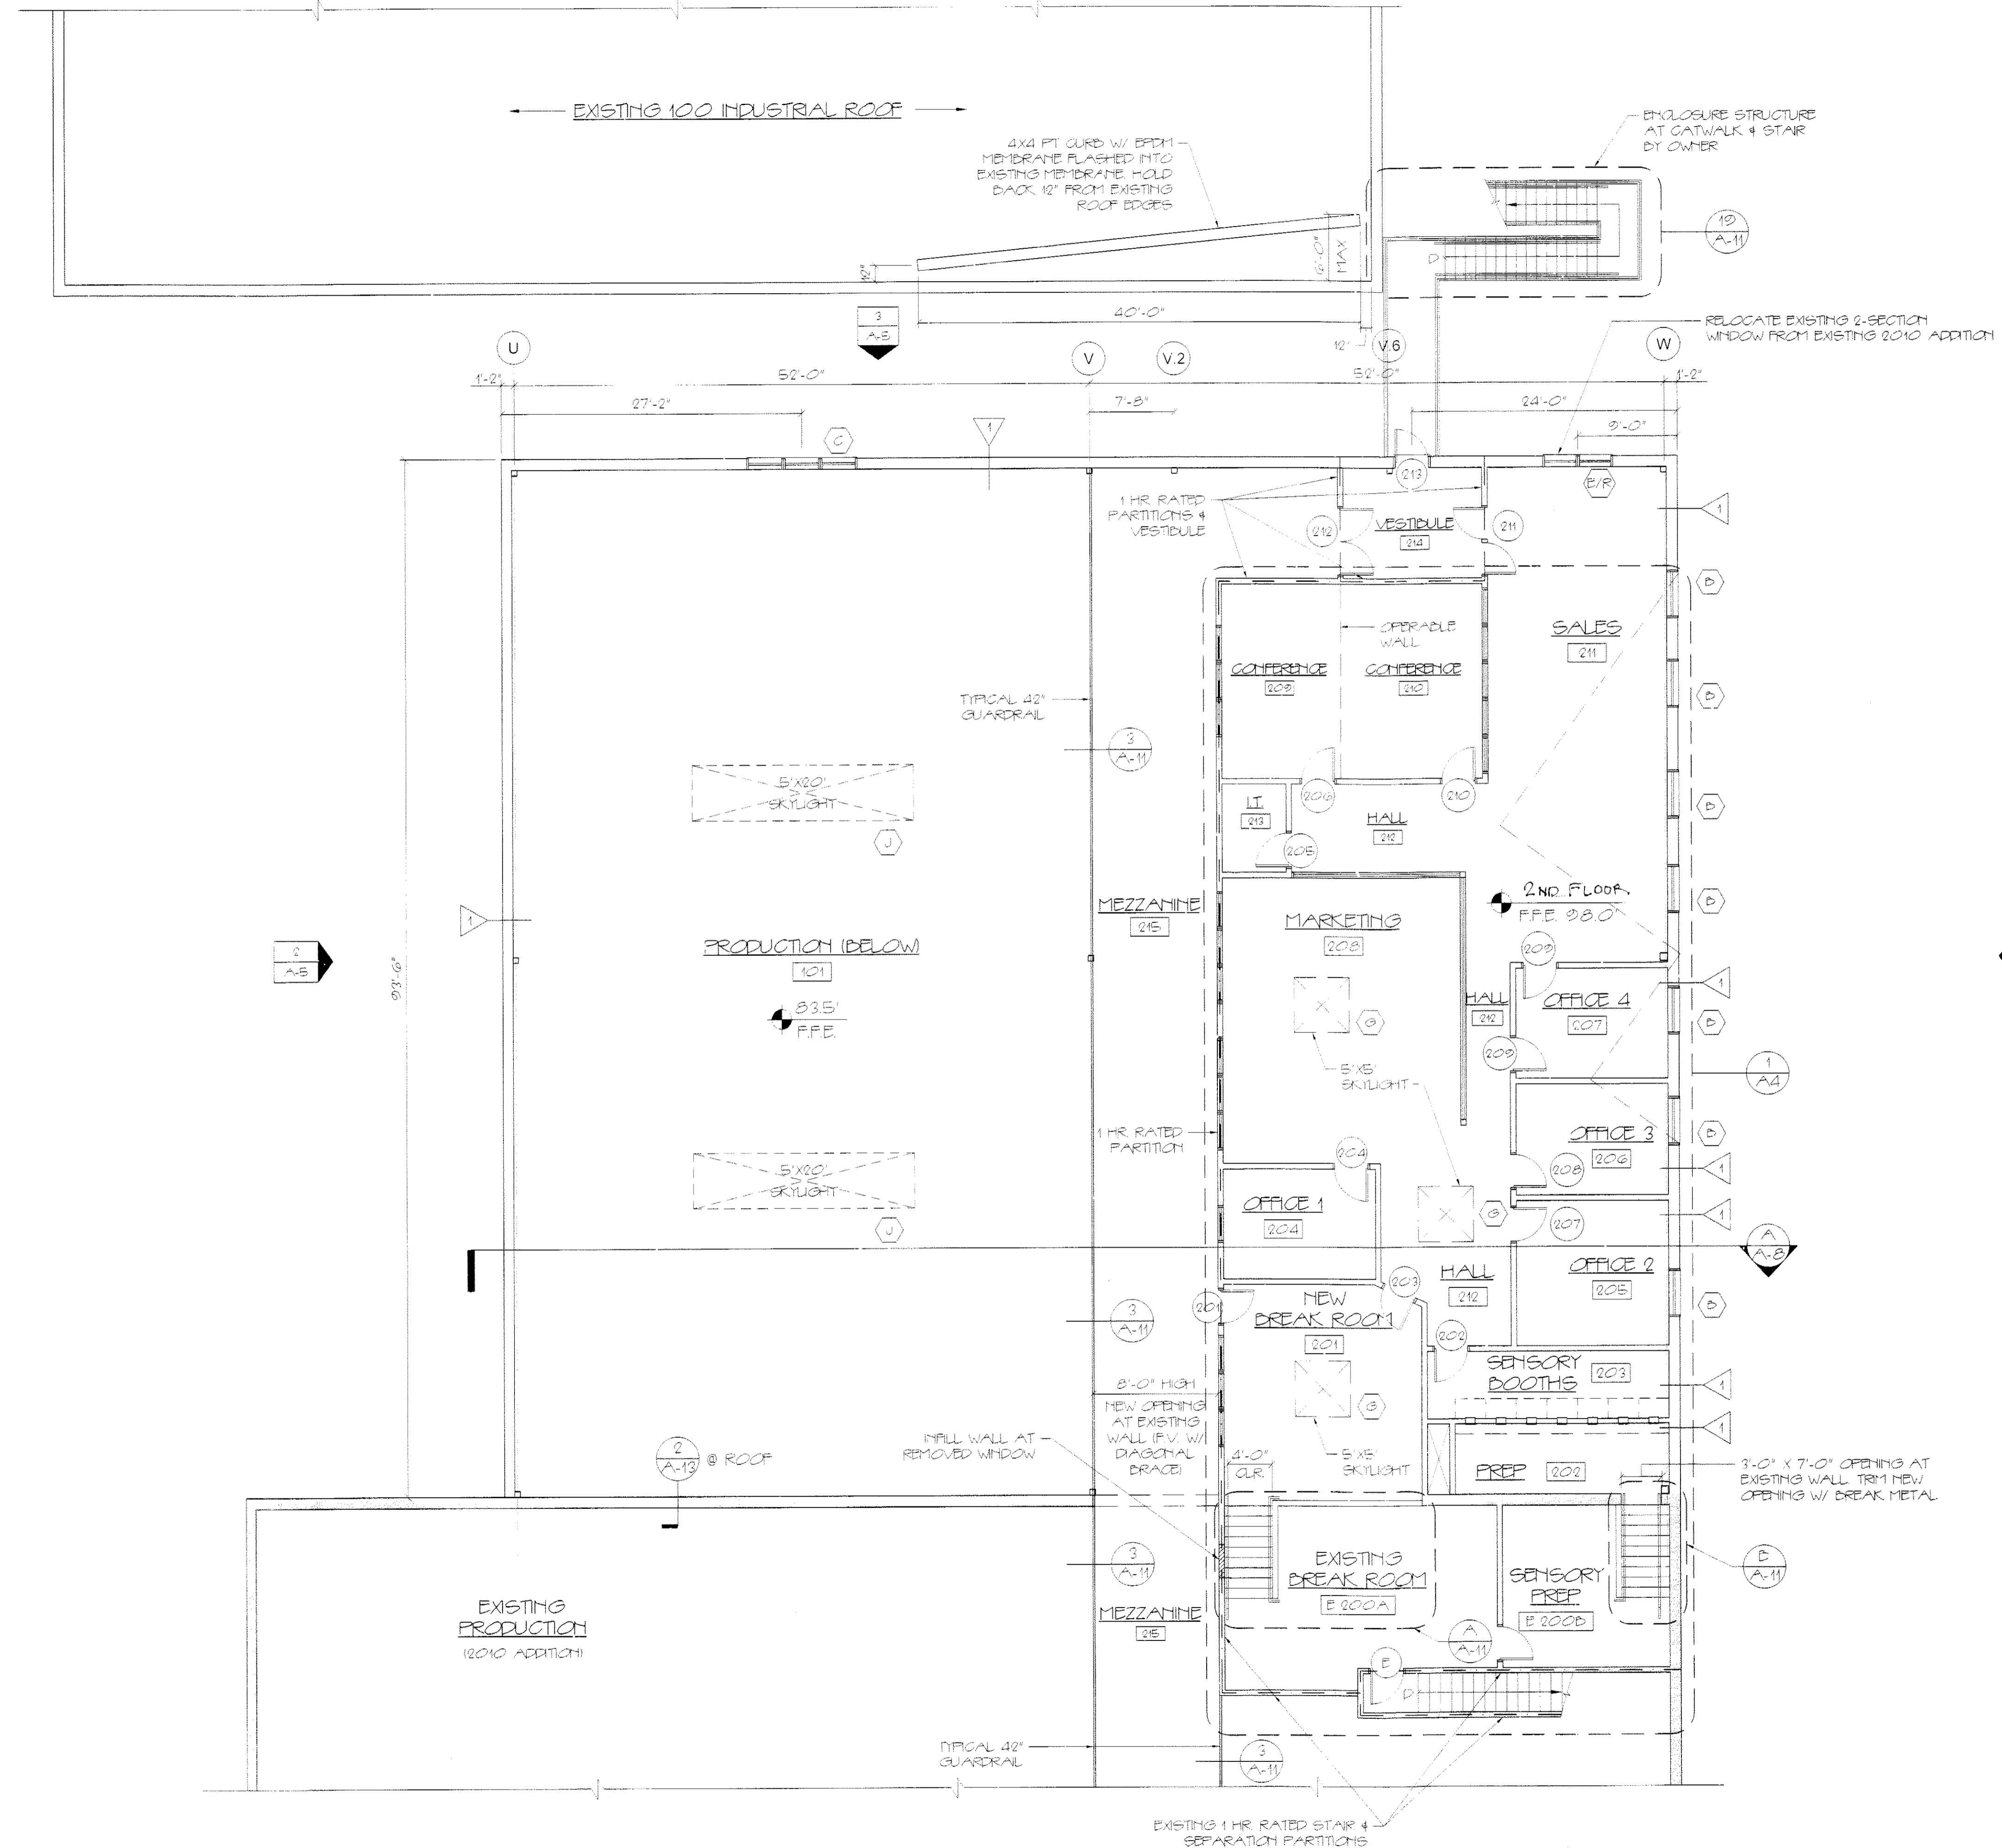


PARTITION LEGEND	
KEY	DETAIL
	EXISTING
	1 A-10
	2 A-10
	3 A-10
	4 A-10
	5 A-10
	6 A-10
	7 A-10
	8 A-10

	EXISTING PARTITIONS
	NEW PARTITIONS
	DEMOLITION WALLS

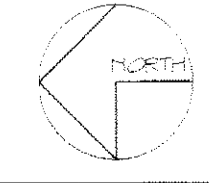

SECOND FLOOR PLAN
1/8" = 1'-0"

REVISIONS

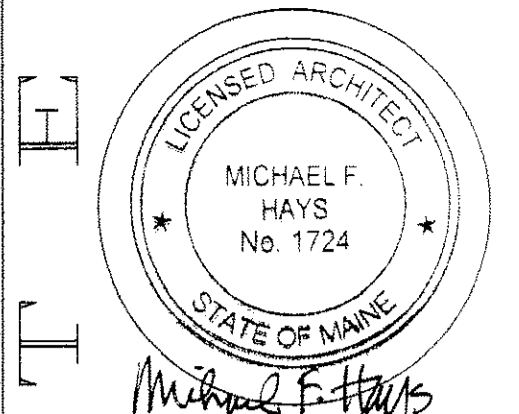

REVISIONS

NEW ADDITION FOR
ALLAGASH BREWING CO.
50 INDUSTRIAL WAY PORTLAND, MAINE

ARCHITECTURE
INTERIOR DESIGN
P.O. BOX 6179 FALMOUTH, MAINE 04105
Tel: (207) 871-5900
Fax: (207) 871-9308

SECOND FLOOR/
MEZZANINE PLAN
DRAWING TITLE

SCALE 1/8" = 1'-0"
DATE 8/5/2014
DRAWN BY SAM/MPH
JOB NO. 140560
DRAWING NO.
A-2