




Reviewed for Code Compliance  
Inspection Division  
Approved with Conditions  
Date: 09/15/14

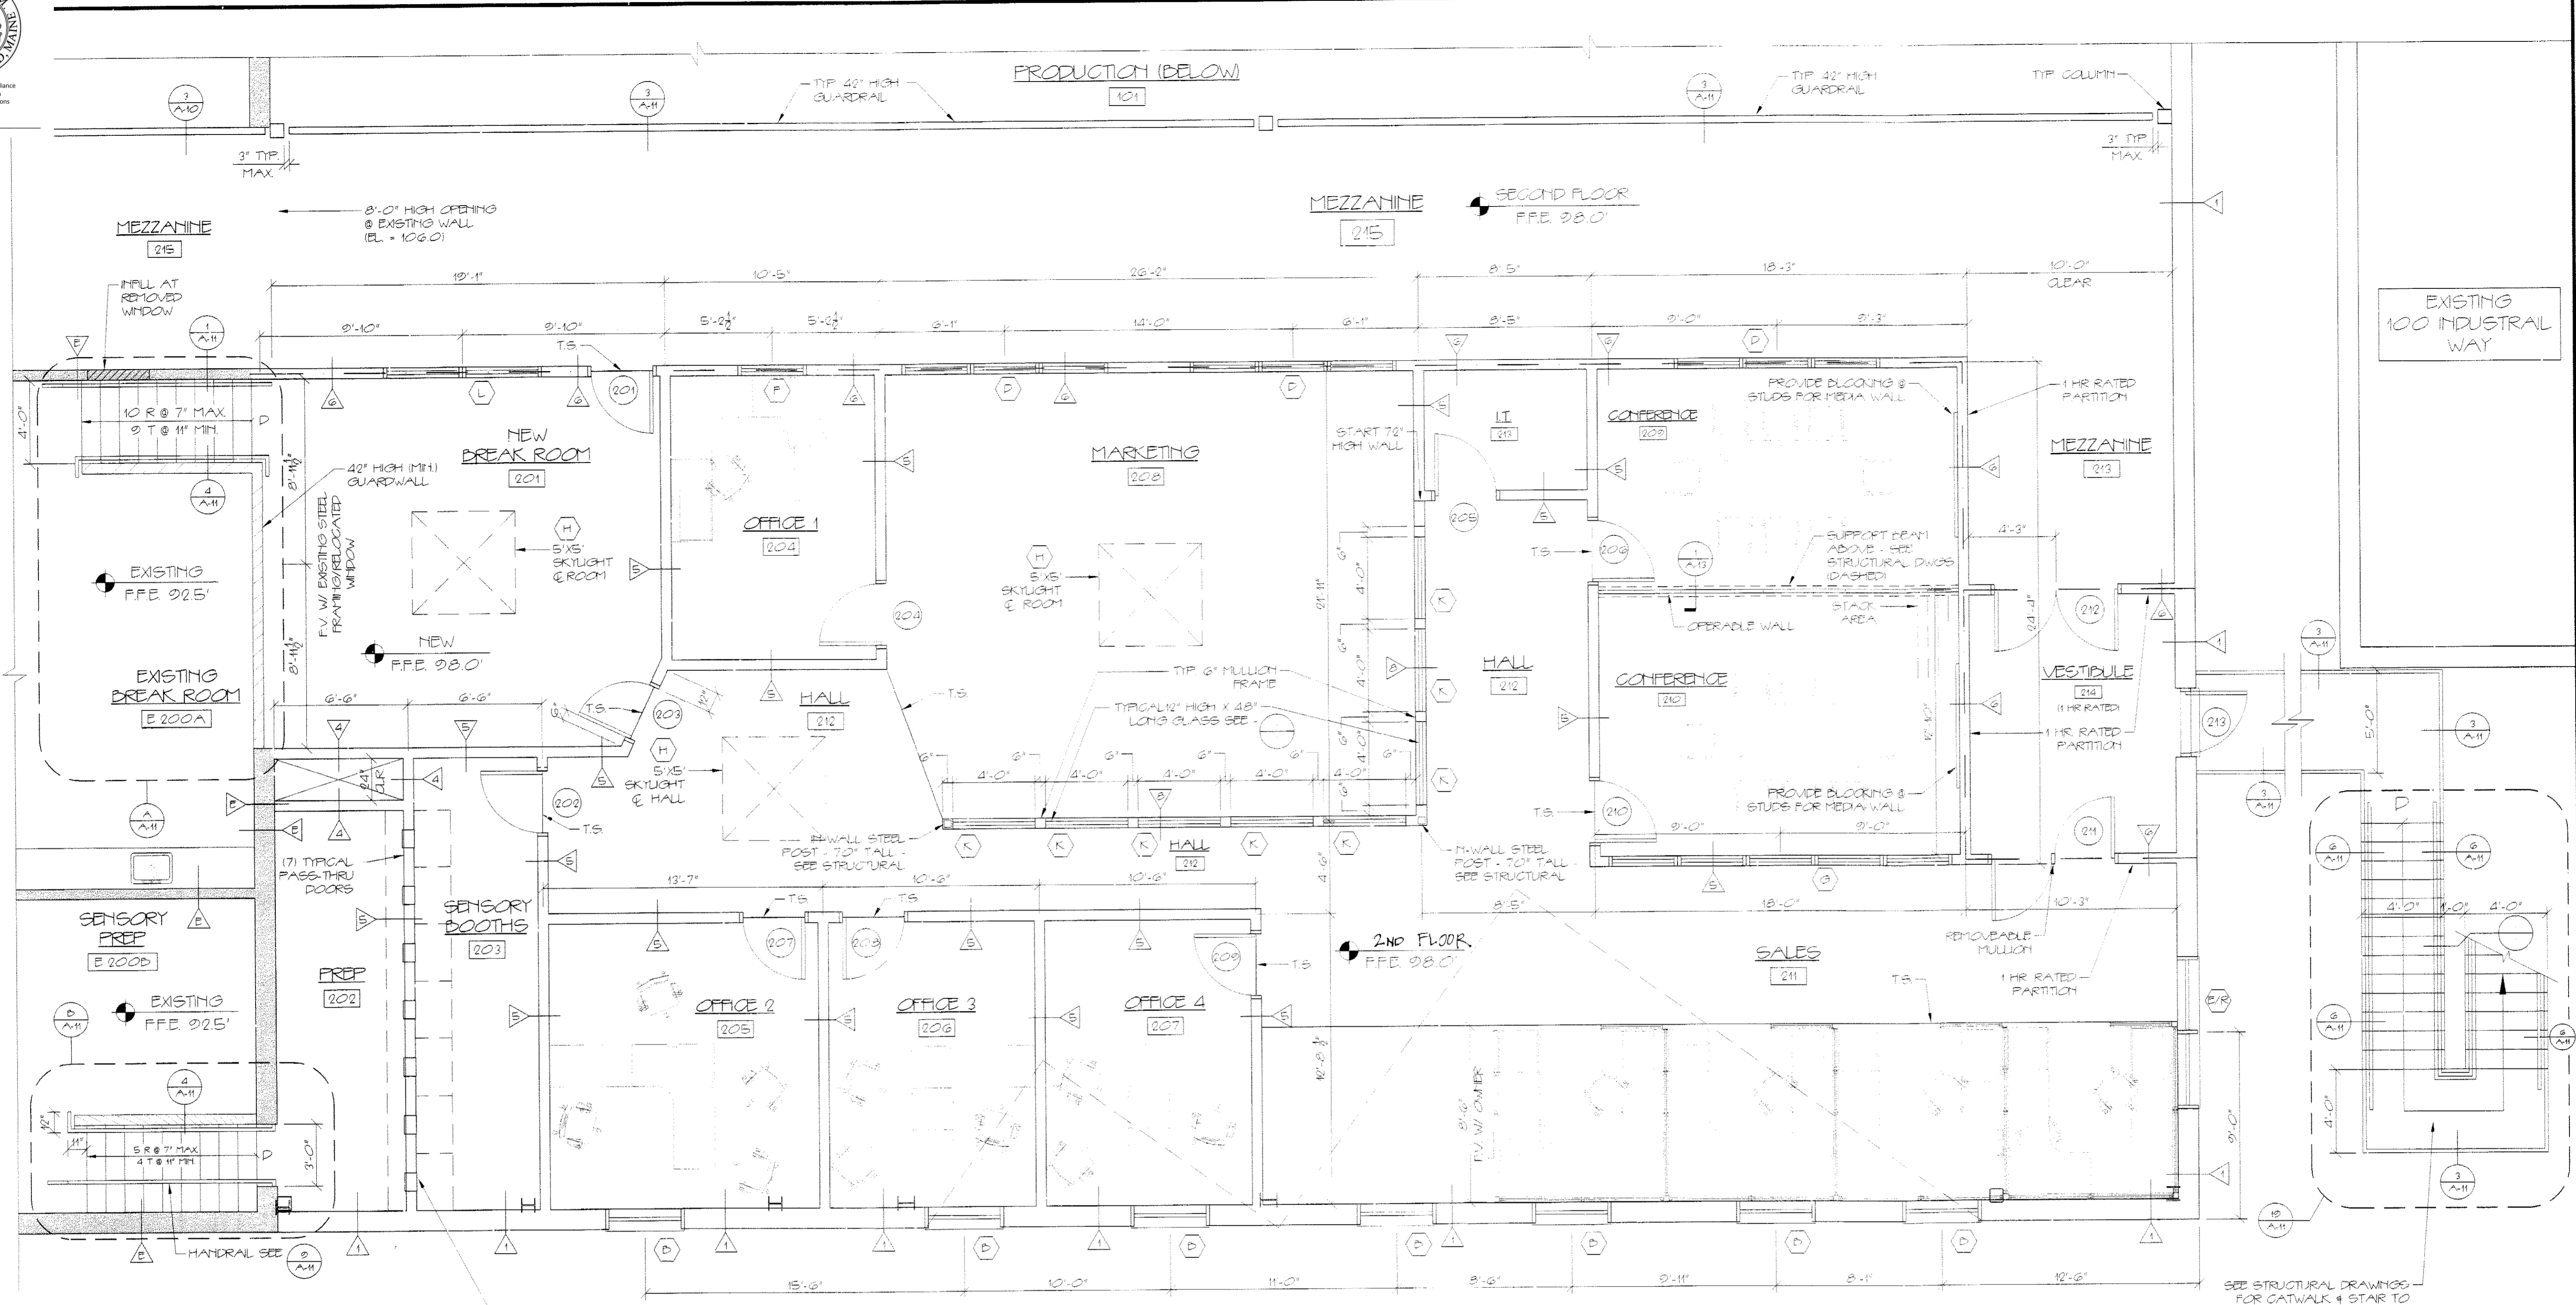


**PARTITION LEGEND**

KEY	DETAIL
	EXISTING
	1 A-10
	2 A-10
	3 A-10
	4 A-10
	5 A-10
	6 A-10
	7 A-10
	8 A-10

EXISTING PARTITIONS  
 NEW PARTITIONS  
 DEMOLITION WALLS

NOTE: COORDINATE BOOTH PASS-THRU OPENING FRAMING SIZE WITH OWNER FOR ROUGH-FRAMING OF PARTITION

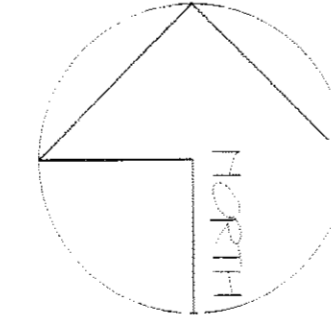

**SECOND FLOOR PLAN AT MEZZANINE LEVEL**  
SCALE 1/4" = 1'-0"

SEE STRUCTURAL DRAWINGS FOR CATWALK & STAIR TO GRADE/7.5' CATWALK & STAIR ENCLOSURE BY OWNER

001  
REPRODUCTION OF THIS DOCUMENT WITHOUT THE WRITTEN PERMISSION OF THE ARCHITECT IS PROHIBITED.

LICENSED ARCHITECT  
MICHAEL H. NOBLE  
STATE OF OREGON

REVISIONS

NEW ADDITION FOR ALLIANCE FOR PEOPLES CO

ARCHITECTURE INTERIOR DESIGN

ENLARGED PLAN

SCALE 1/4" = 1'-0"  
DATE 8/15/14  
DRAWN BY  
JOB NO.  
DRAWING A