





Reviewed for Code Compliance  
Inspection Division  
Approved with Conditions

Date: 09/15/14

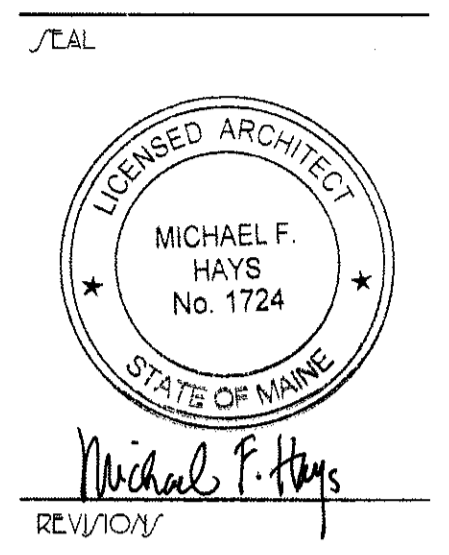

COLOR SCHEDULE	
TAB	COLOR
①	LIGHT BRONZE
②	MILL ALUMINUM
③	LIGHT STONE
④	BLACK
⑤	WHITE
⑥	MILL ALUMINUM
⑦	CONCRETE
⑧	LIGHT BRONZE
⑨	BLUE
⑩	(RESERVED)

NOTE: MATCH EXISTING BUILDING INSULATED EXTERIOR METAL PANELS FROM 2012 ADDITION AT NEW BUILDING ADDITION  
MATCH TRIM PROFILES AND COLORS AS INDICATED AND AS RESCHABLY AVAILABLE

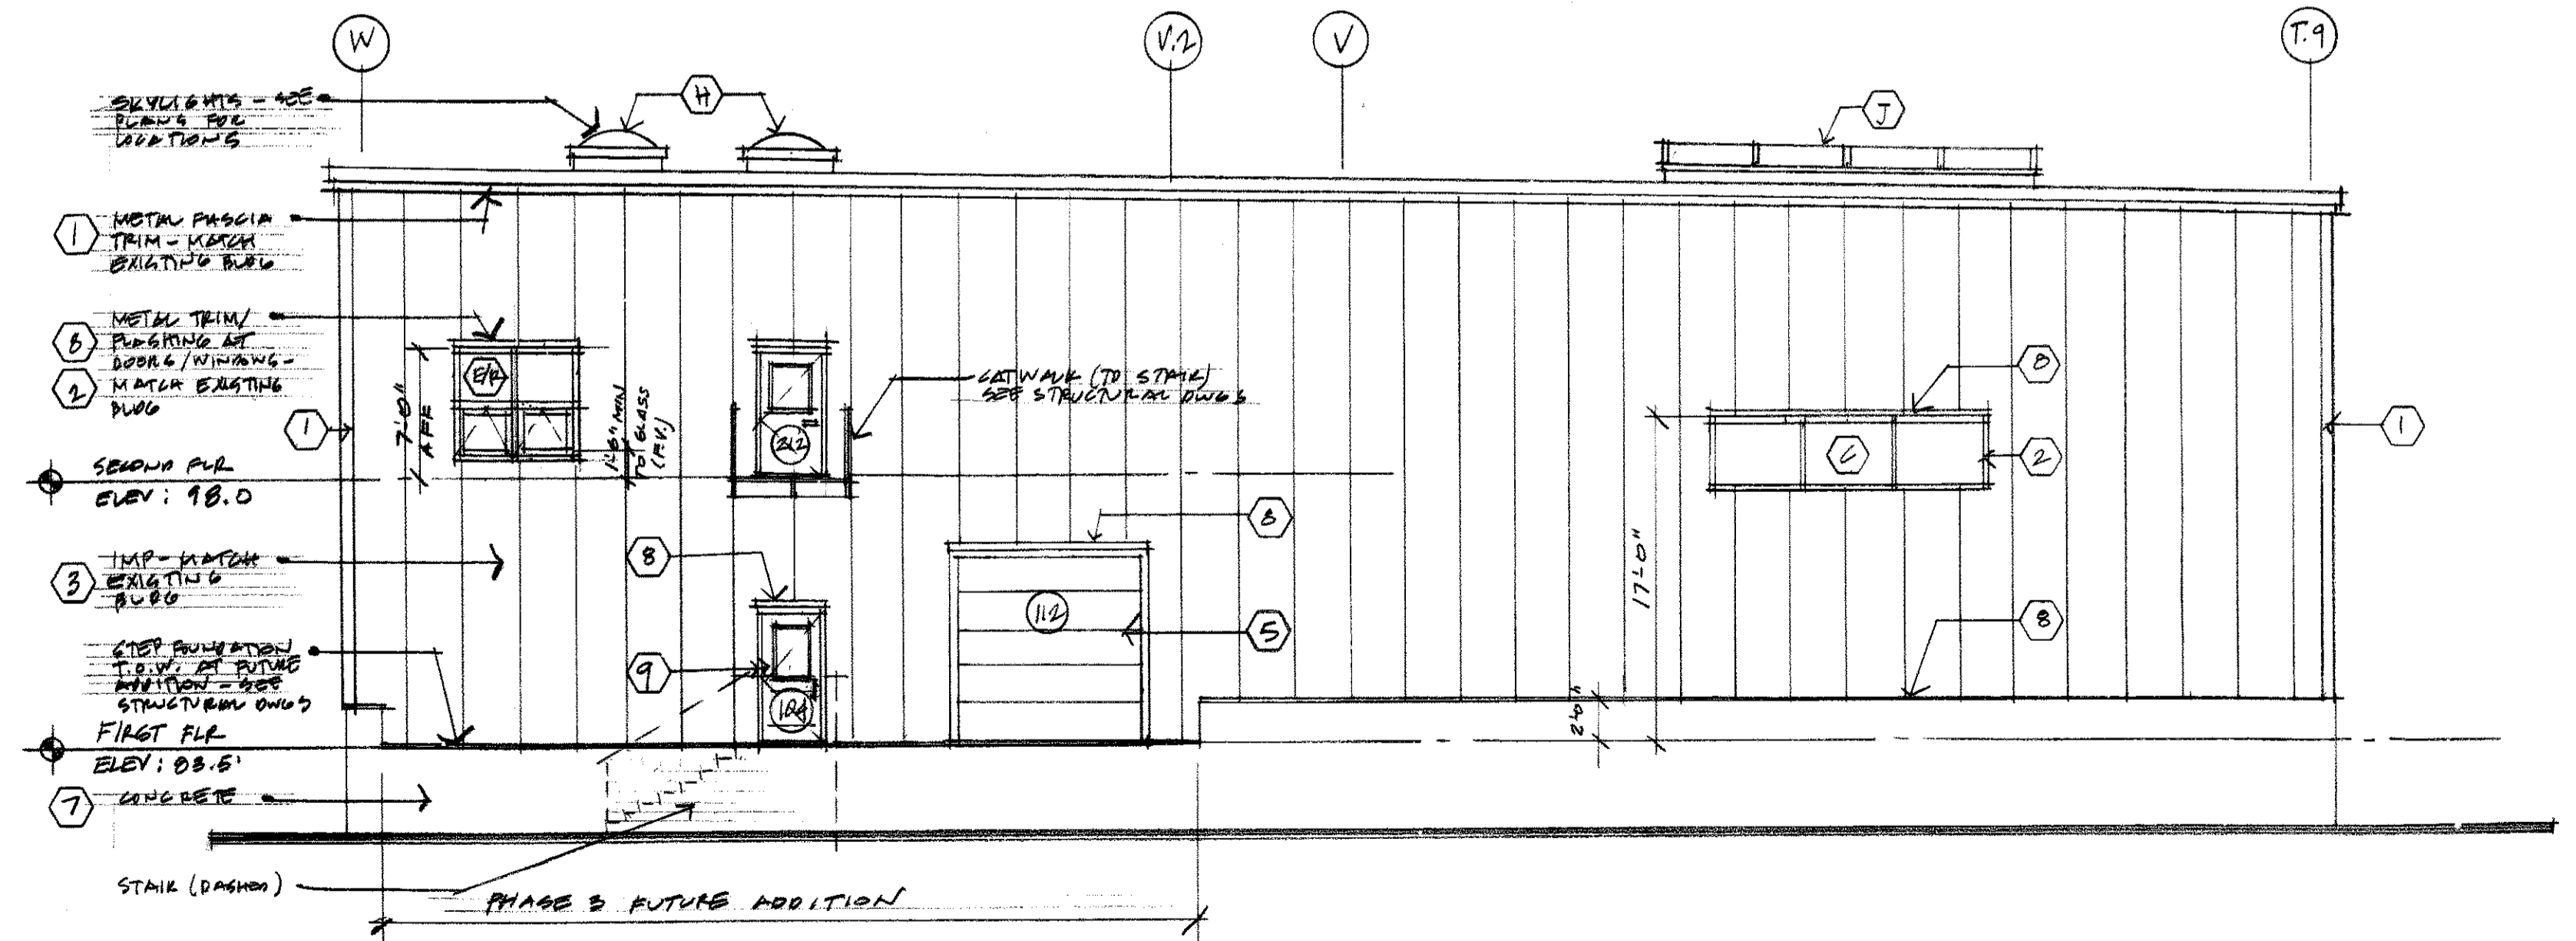

NEW ADDITION SIDE ELEVATION (EAST)  
1/8" = 1'-0"

DRAWING NAME  
NEW ADDITION FOR  
ALLAGASH BREWING CO.  
50 INDUSTRIAL WAY PORTLAND, MAINE

SHEET  
EXTERIOR ELEVATIONS  
DATE: 25 JULY 2014  
SCALE: 1/8" = 1'-0"  
DRAWN: MPH  
JOB NO: 140860  
SHEET: A6

COPYRIGHT  
REPRODUCTION OR REVUE OF THIS  
DOCUMENT WITHOUT WRITTEN  
PERMISSION FROM GRANT HAYS  
ASSOCIATES IS PROHIBITED.