





Date: 09/15/14

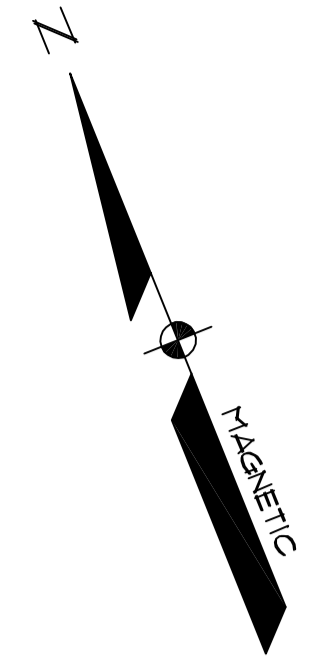



SITE DEMOLITION INDEX

- ① SAW CUT PAVEMENT
- ② REMOVE PAVEMENT / SIDEWALK
- ③ REMOVE CURBING
- ④ REMOVE STORM DRAIN
- ⑤ REMOVE CONCRETE PAD AND BUILDING OVERHANG
- ⑥ REMOVE CONCRETE STAIRS / PAD
- ⑦ REMOVE PEDESTRIAN BRIDGE
- ⑧ REMOVE LIGHT POLE
- ⑨ REMOVE DUMPSTER PAD AND FENCE
- ⑩ REMOVE TREE / TREE LINE
- ⑪ REMOVE RIPRAP OUTFALL
- ⑫ REMOVE RIPRAP OUTFALL / EXTEND EXISTING CULVERT (SEE SHEET 6)
- ⑬ REMOVE OUTLET CONTROL STRUCTURE
- ⑭ REMOVE GRAVEL WALK

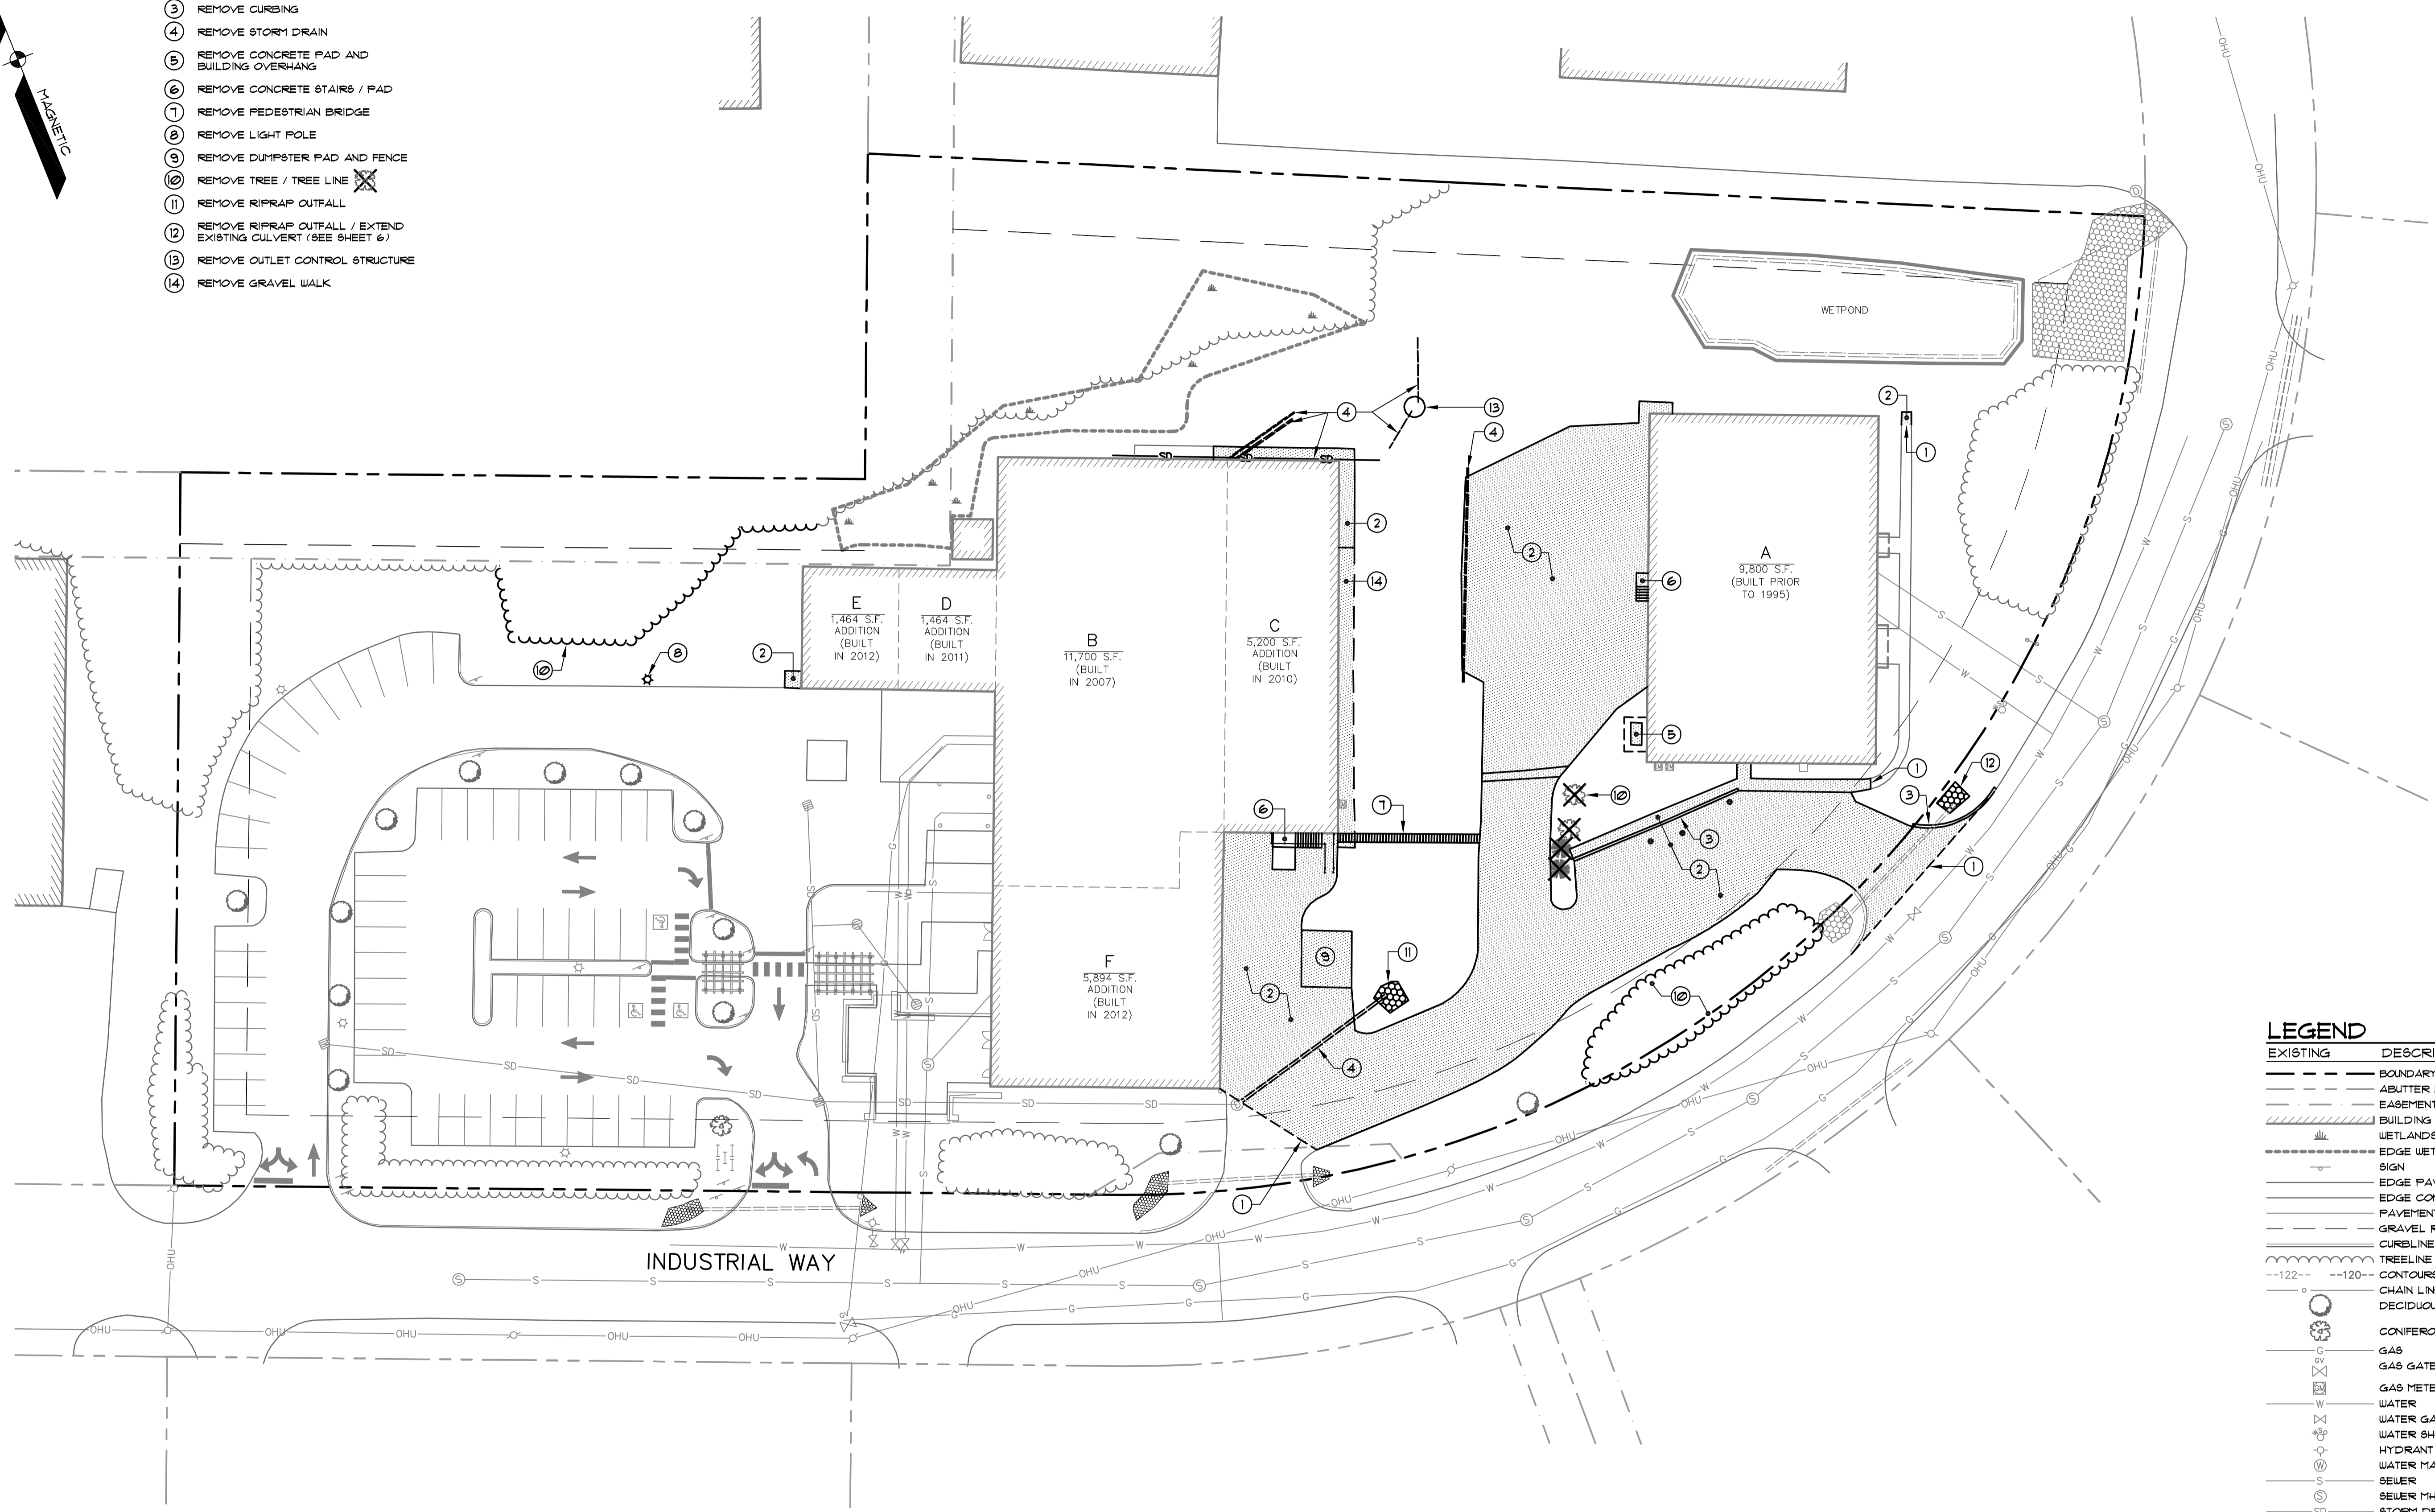

LEGEND

| EXISTING | DESCRIPTION |
|----------|---------------------|
| --- | BOUNDARY LINE/ROW |
| --- | ABUTTER LINE/ROW |
| --- | EASEMENT |
| --- | BUILDINGS |
| --- | WETLANDS |
| --- | EDGE WETLAND SIGN |
| --- | EDGE PAVEMENT |
| --- | EDGE CONCRETE |
| --- | PAVEMENT PAINT |
| --- | GRAVEL ROAD |
| --- | CURBLINE |
| --- | TREELINE |
| --- | CONTOURS |
| --- | CHAIN LINK FENCE |
| --- | DECIDUOUS TREE |
| --- | CONIFEROUS TREE |
| --- | GAS |
| --- | GAS GATE VALVE |
| --- | GAS METER |
| --- | WATER |
| --- | WATER GATE VALVE |
| --- | WATER SHUT OFF |
| --- | HYDRANT |
| --- | WATER MANHOLE |
| --- | SEWER |
| --- | SEWER MH |
| --- | STORM DRAIN |
| --- | UNDERDRAIN |
| --- | CATCH BASIN |
| --- | DRAINAGE MH |
| --- | CULVERT |
| --- | OVERHEAD UTILITY |
| --- | UNDERGROUND UTILITY |
| --- | TRANSFORMER PAD |
| --- | LIGHT POLE/WALL |
| --- | UTILITY POLE |
| --- | GUY |
| --- | RIPRAP |

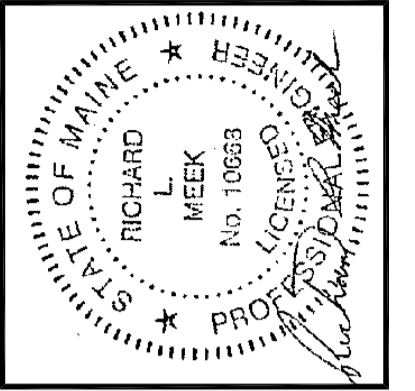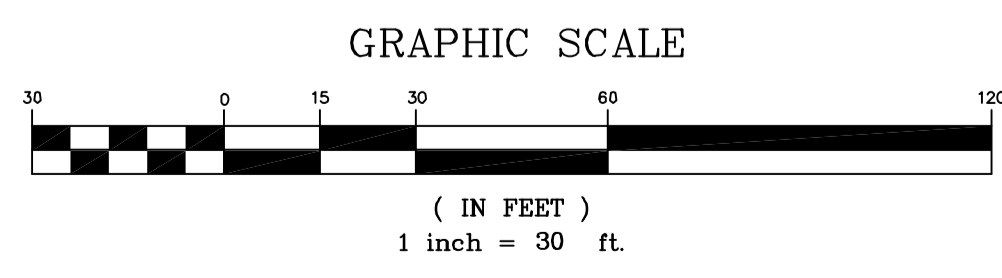

| REV. | BY: | DATE: | STATUS: |
|------|-----|----------|---|
| C | RLM | 07-28-14 | REVISED TO ADDRESS CONDITIONS OF APPROVAL |
| B | RLM | 07-11-14 | FINAL SITE PLAN SUBMISSION TO CITY |
| A | RLM | 06-03-14 | SITE PLAN SUBMISSION TO CITY |

THIS PLAN SHALL NOT BE MODIFIED WITHOUT WRITTEN PERMISSION FROM SEBAGO TECHNICS, INC. ANY ALTERATIONS, AUTHORIZED OR OTHERWISE, SHALL BE AT THE USER'S SOLE RISK AND WITHOUT LIABILITY TO SEBAGO TECHNICS, INC.

SEBAGO TECHNICS
 WWW.SEBAGOTECHNICS.COM
 75 John Roberts Rd., Suite 1A
 South Portland, ME 04106
 Tel: 207-262-2100
 Fax: 207-262-0696

| | | | | |
|-------------|------------|--------|------|-------|
| PROJECT NO. | FIELD BOOK | DESIGN | CHKD | DRAWN |
| 02249 | 847 | RLM | RLM | MAL |

OF: **DEMOLITION PLAN - PHASE 1**
ALLAGASH BREWING COMPANY
 INDUSTRIAL WAY
 PORTLAND, MAINE
 FOR: **50 INDUSTRIAL WAY, LLC**
 50 INDUSTRIAL WAY
 PORTLAND, MAINE 04103

| DATE | SCALE |
|----------|----------|
| 05-20-14 | 1" = 30' |

SHEET C3.1

02249DEMO-PHASE 1.dwg, TAB:DEMO-PH 1