


LEGEND

EXISTING	DESCRIPTION	PROPOSED
---	BOUNDARY LINE/ROW	---
---	ABUTTER LINE/ROW	---
---	EASEMENT	---
□	MONUMENT	□
○	IRON PIPE/ROD	○
▨	BUILDING	▨
▨	WETLANDS	▨
▨	UPLAND	▨
▨	EDGE WETLAND	▨
▨	EDGE PAVEMENT	▨
▨	EDGE CONCRETE	▨
▨	PAVEMENT PAINT	▨
▨	GRAVEL ROAD	▨
▨	CURBLINE	▨
▨	EDGE WATER	▨
▨	TREELINE	▨
○	BOLLARD	○
○	HYDRANT	○
○	SEWER MH	○
○	CATCH BASIN	○
○	DRAINAGE MH	○
○	LIGHT POLE/WALL	○
○	UTILITY POLE	○

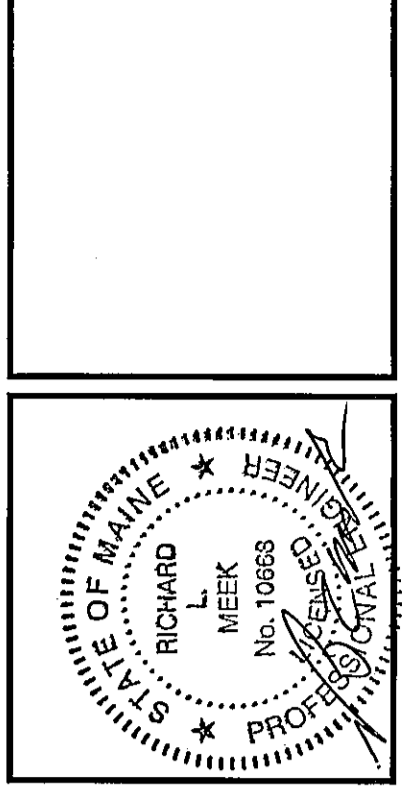

REV:	BY:	DATE:	STATUS:
A	RLM	08-03-14	SITE PLAN SUBMISSION TO CITY
B	RLM	07-11-14	FINAL SITE PLAN SUBMISSION TO CITY

THIS PLAN SHALL NOT BE MODIFIED WITHOUT WRITTEN PERMISSION FROM SEBAGO TECHNICS, INC. ANY ALTERATIONS AUTHORIZED OR OTHERWISE SHALL BE AT THE USER'S SOLE RISK AND WITHOUT LIABILITY TO SEBAGO TECHNICS, INC.

SEBAGO
TECHNICS

WWW.SEBAGOTECHNICS.COM
75 John Roberts Rd. - Suite 1A
South Portland, ME 04106
Tel: 207-289-5100
Fax: 207-289-5101

250 Goddard Rd. - Suite B
Lewiston, ME 04240
Tel: 207-789-3800

PROJECT NO: 02249
FIELD BOOK: 847
DESIGN: RLM
CHECK: RLM
DRAWN: RLM
MAL

TURNING TEMPLATE
OF:
ALLAGASH BREWING COMPANY
INDUSTRIAL WAY
PORTLAND, MAINE

FOR:
50 INDUSTRIAL WAY, LLC
50 INDUSTRIAL WAY
PORTLAND, MAINE 04103

DATE: 05-20-14
SCALE: 1" = 30'

SHEET C11

02249S-PHASE1.dwg - TAB: Turning