



**SITE DEMOLITION INDEX**

- ① SAW CUT PAVEMENT
- ② REMOVE PAVEMENT / SIDEWALK
- ③ REMOVE CURBING
- ④ REMOVE STORM DRAIN
- ⑤ REMOVE CONCRETE PAD AND BUILDING OVERHANG
- ⑥ REMOVE CONCRETE STAIRS / PAD
- ⑦ REMOVE PEDESTRIAN BRIDGE
- ⑧ REMOVE LIGHT POLE
- ⑨ REMOVE DUMPSTER PAD AND FENCE
- ⑩ REMOVE TREE / TREE LINE
- ⑪ REMOVE RIPRAP OUTFALL
- ⑫ REMOVE RIPRAP OUTFALL / EXTEND EXISTING CULVERT (SEE SHEET 6)
- ⑬ REMOVE OUTLET CONTROL STRUCTURE
- ⑭ REMOVE GRAVEL WALK

LANDSCAPE ARCHITECT WILL COORDINATE WITH CITY ARBORIST TO DETERMINE WHICH SPECIMENS WILL BE SAVED, IF ANY.

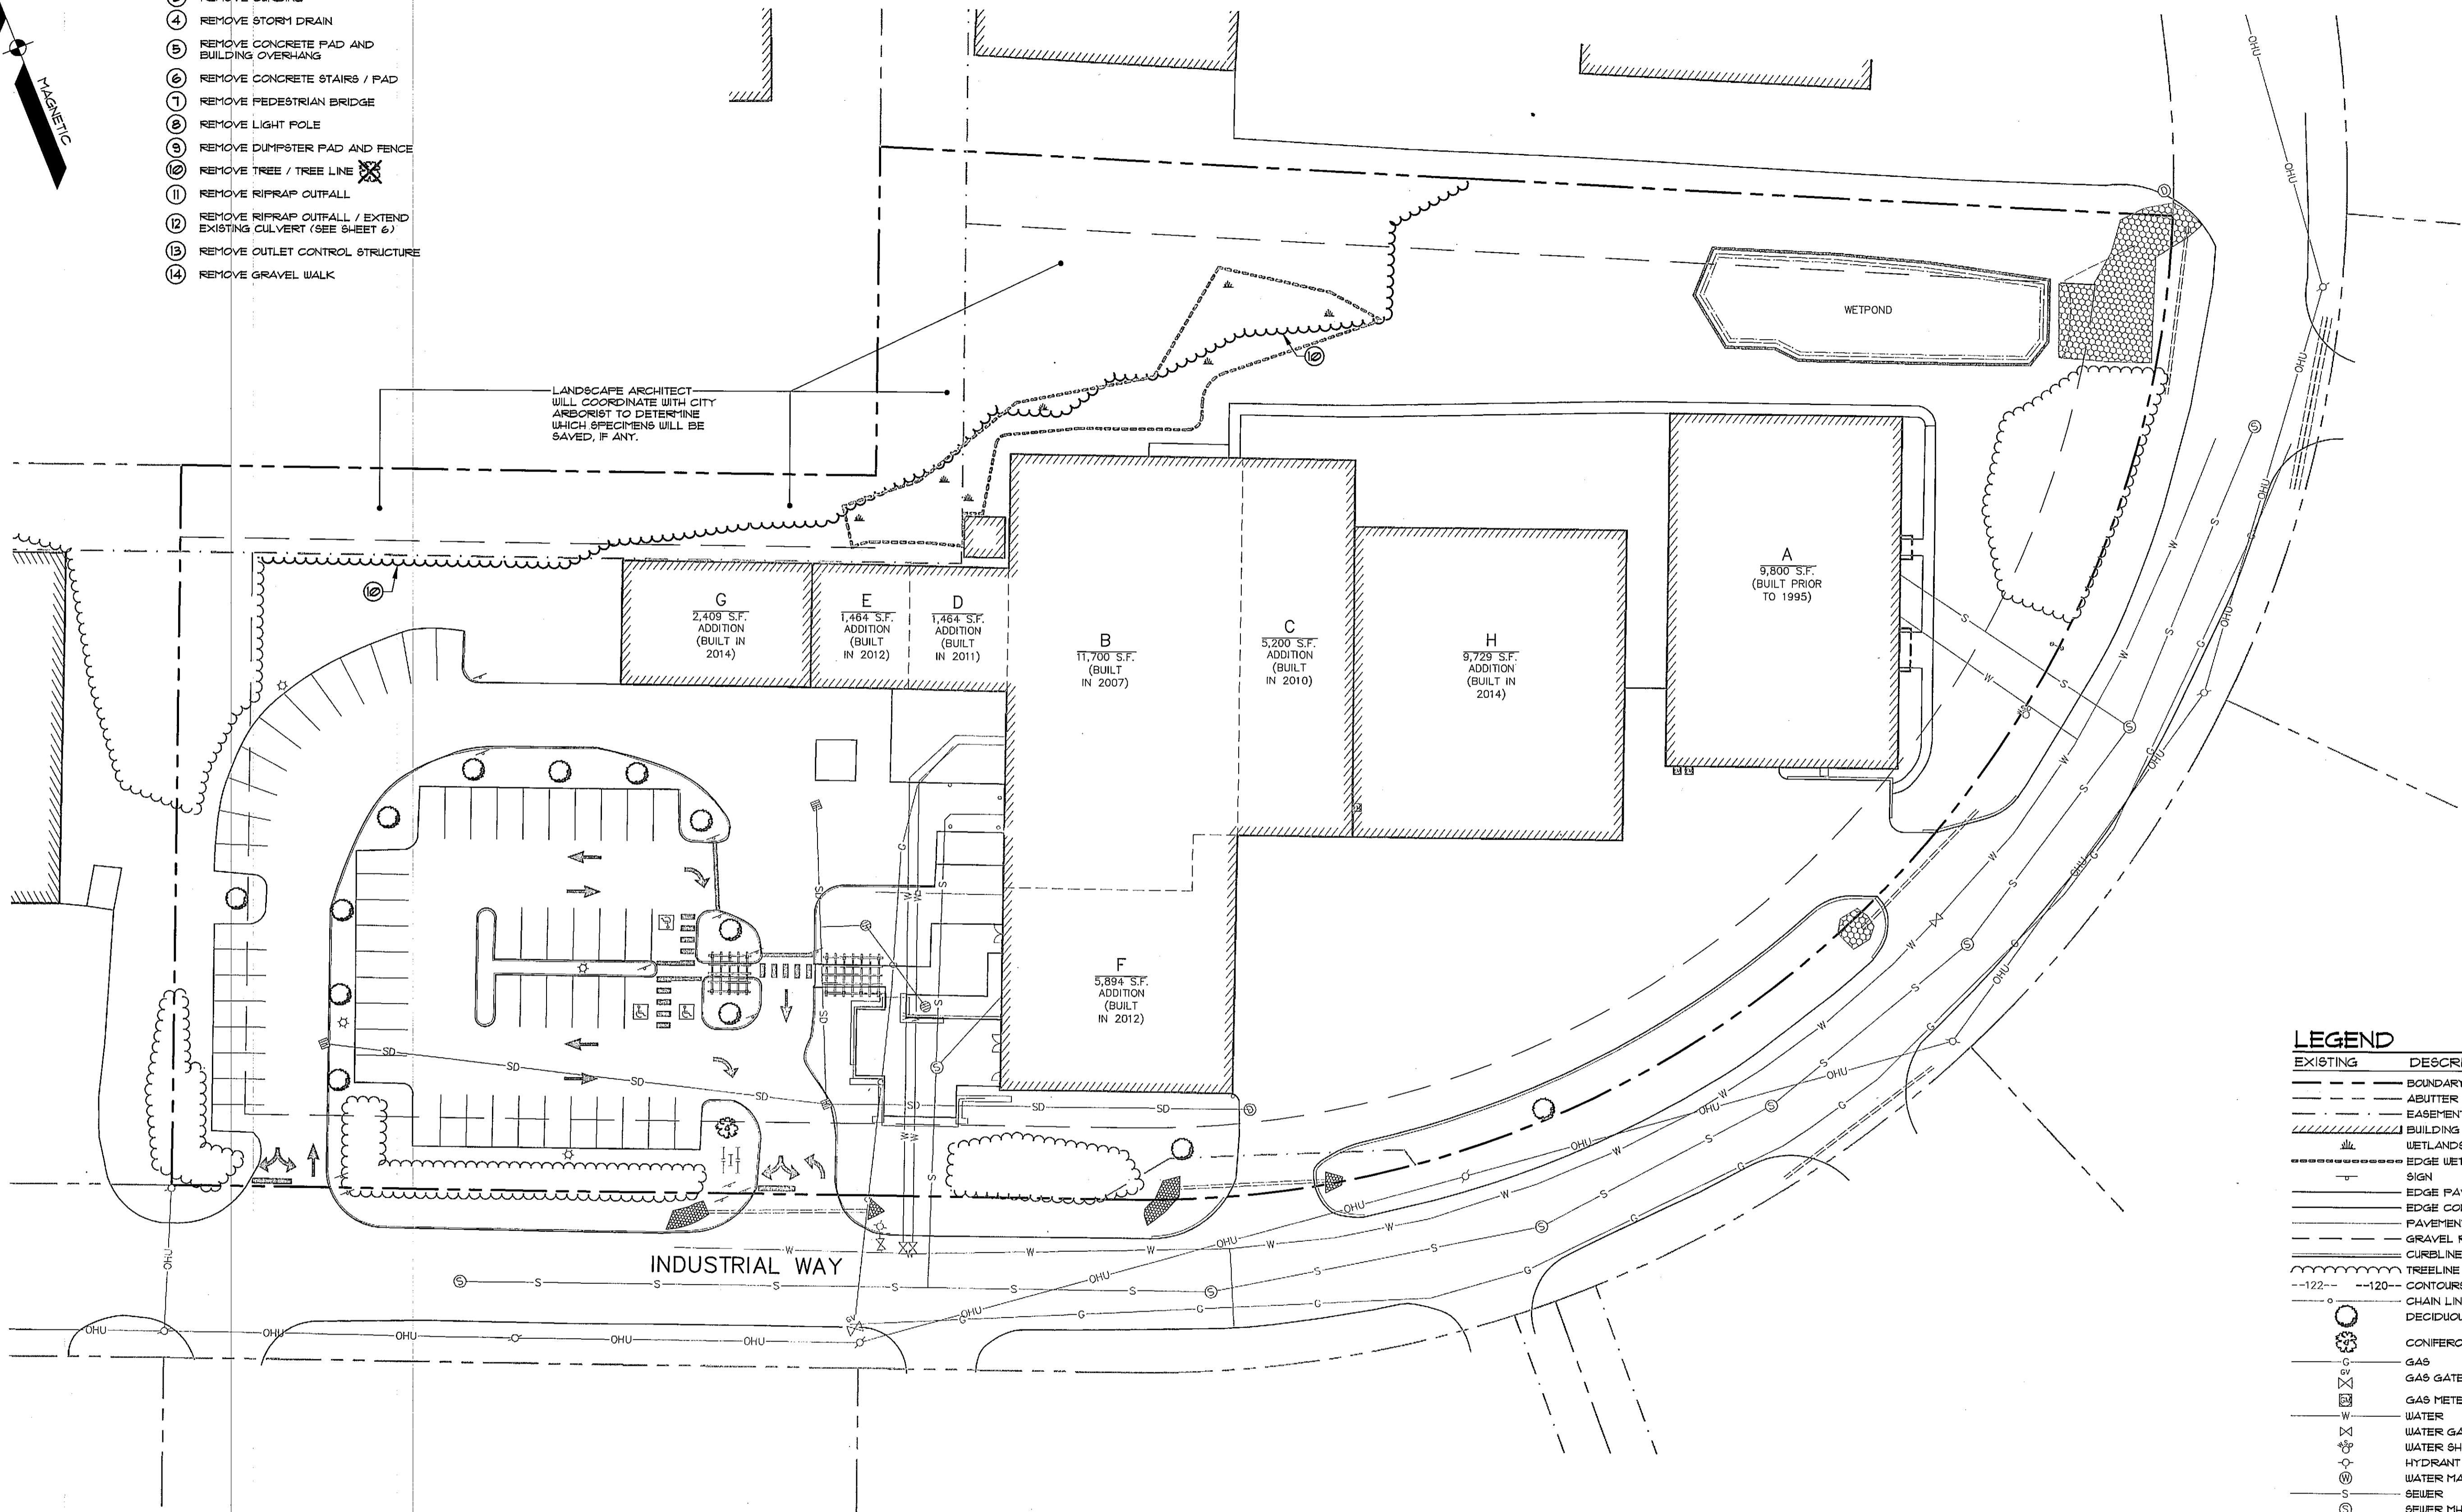


INDUSTRIAL WAY

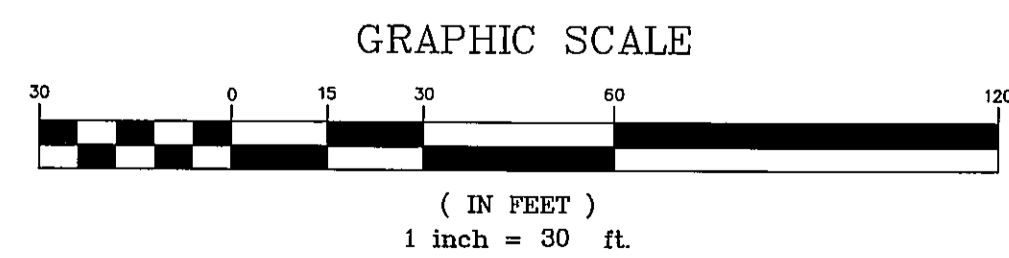

**LEGEND**

EXISTING	DESCRIPTION
---	BOUNDARY LINE/ROW
---	ABUTTER LINE/ROW
---	EASEMENT
---	BUILDING
---	WETLANDS
---	EDGE WETLAND
---	SIGN
---	EDGE PAVEMENT
---	EDGE CONCRETE
---	PAVEMENT PAINT
---	GRAVEL ROAD
---	CURBLINE
---	TREELINE
---	CONTOURS
---	CHAIN LINK FENCE
---	DECIDUOUS TREE
---	CONIFEROUS TREE
---	GAS
---	GAS GATE VALVE
---	GAS METER
---	WATER
---	WATER GATE VALVE
---	WATER SHUT OFF
---	HYDRANT
---	WATER MANHOLE
---	SEWER
---	SEWER MH
---	STORM DRAIN
---	UNDERDRAIN
---	CATCH BASIN
---	DRAINAGE MH
---	CULVERT
---	OVERHEAD UTILITY
---	UNDERGROUND UTILITY
---	TRANSFORMER PAD
---	LIGHT POLE/WALL
---	UTILITY POLE
---	GUY
---	RIPRAP

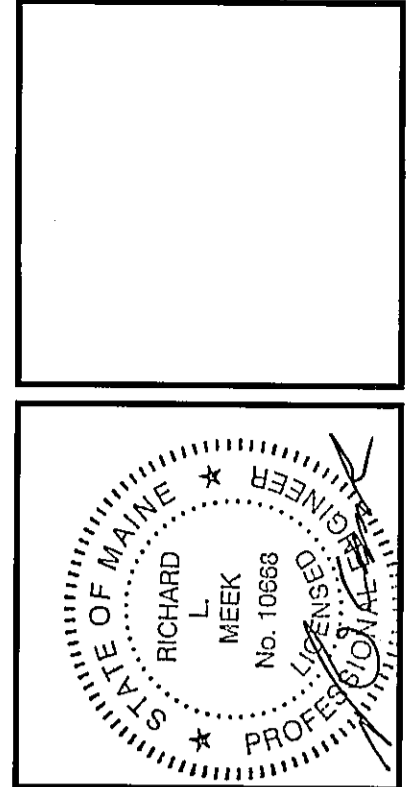

REV.	BY:	DATE:	STATUS:
B	RLM	07-11-14	FINAL SITE PLAN SUBMISSION TO CITY
A	RLM	06-03-14	SITE PLAN SUBMISSION TO CITY

THIS PLAN SHALL NOT BE MODIFIED WITHOUT WRITTEN PERMISSION FROM SEBAGO TECHNICALS, INC. ANY ALTERATIONS, AUTHORIZED OR OTHERWISE, SHALL BE AT THE USER'S SOLE RISK AND WITHOUT LIABILITY TO SEBAGO TECHNICALS, INC.

**SEBAGO TECHNICALS**  
 WWW.SEBAGO/TECHNICALS.COM  
 75 John Roberts Rd. - Suite 1A - 250 Goddard Rd. - Suite B  
 South Portland, ME 04106  
 Lewiston, ME 04240  
 Tel: 207-852-5100 Fax: 207-852-5666

PROJECT NO.: FIELD BOOK DESIGN CHKD DRAWN  
 02249 847 RLM RLM MAL

DEMOLITION PLAN - PHASE 2  
 OF:  
**ALLAGASH BREWING COMPANY**  
 INDUSTRIAL WAY  
 PORTLAND, MAINE  
 FOR:  
**50 INDUSTRIAL WAY, LLC**  
 50 INDUSTRIAL WAY  
 PORTLAND, MAINE 04103

DATE	SCALE
05-20-14	1" = 30'

SHEET C3.2

02249DEM0-PHASE 2.dwg. TAB: DEMO-PH 2