




SITE DEMOLITION INDEX

- ① SAW CUT PAVEMENT
- ② REMOVE PAVEMENT / SIDEWALK
- ③ REMOVE CURBING
- ④ REMOVE STORM DRAIN
- ⑤ REMOVE CONCRETE PAD AND BUILDING OVERHANG
- ⑥ REMOVE CONCRETE STAIRS / PAD
- ⑦ REMOVE PEDESTRIAN BRIDGE
- ⑧ REMOVE LIGHT POLE
- ⑨ REMOVE DUMPSTER PAD AND FENCE
- ⑩ REMOVE TREE / TREE LINE
- ⑪ REMOVE RIPRAP OUTFALL
- ⑫ REMOVE RIPRAP OUTFALL / EXTEND EXISTING CULVERT (SEE SHEET 6)
- ⑬ REMOVE OUTLET CONTROL STRUCTURE
- ⑭ REMOVE GRAVEL WALK

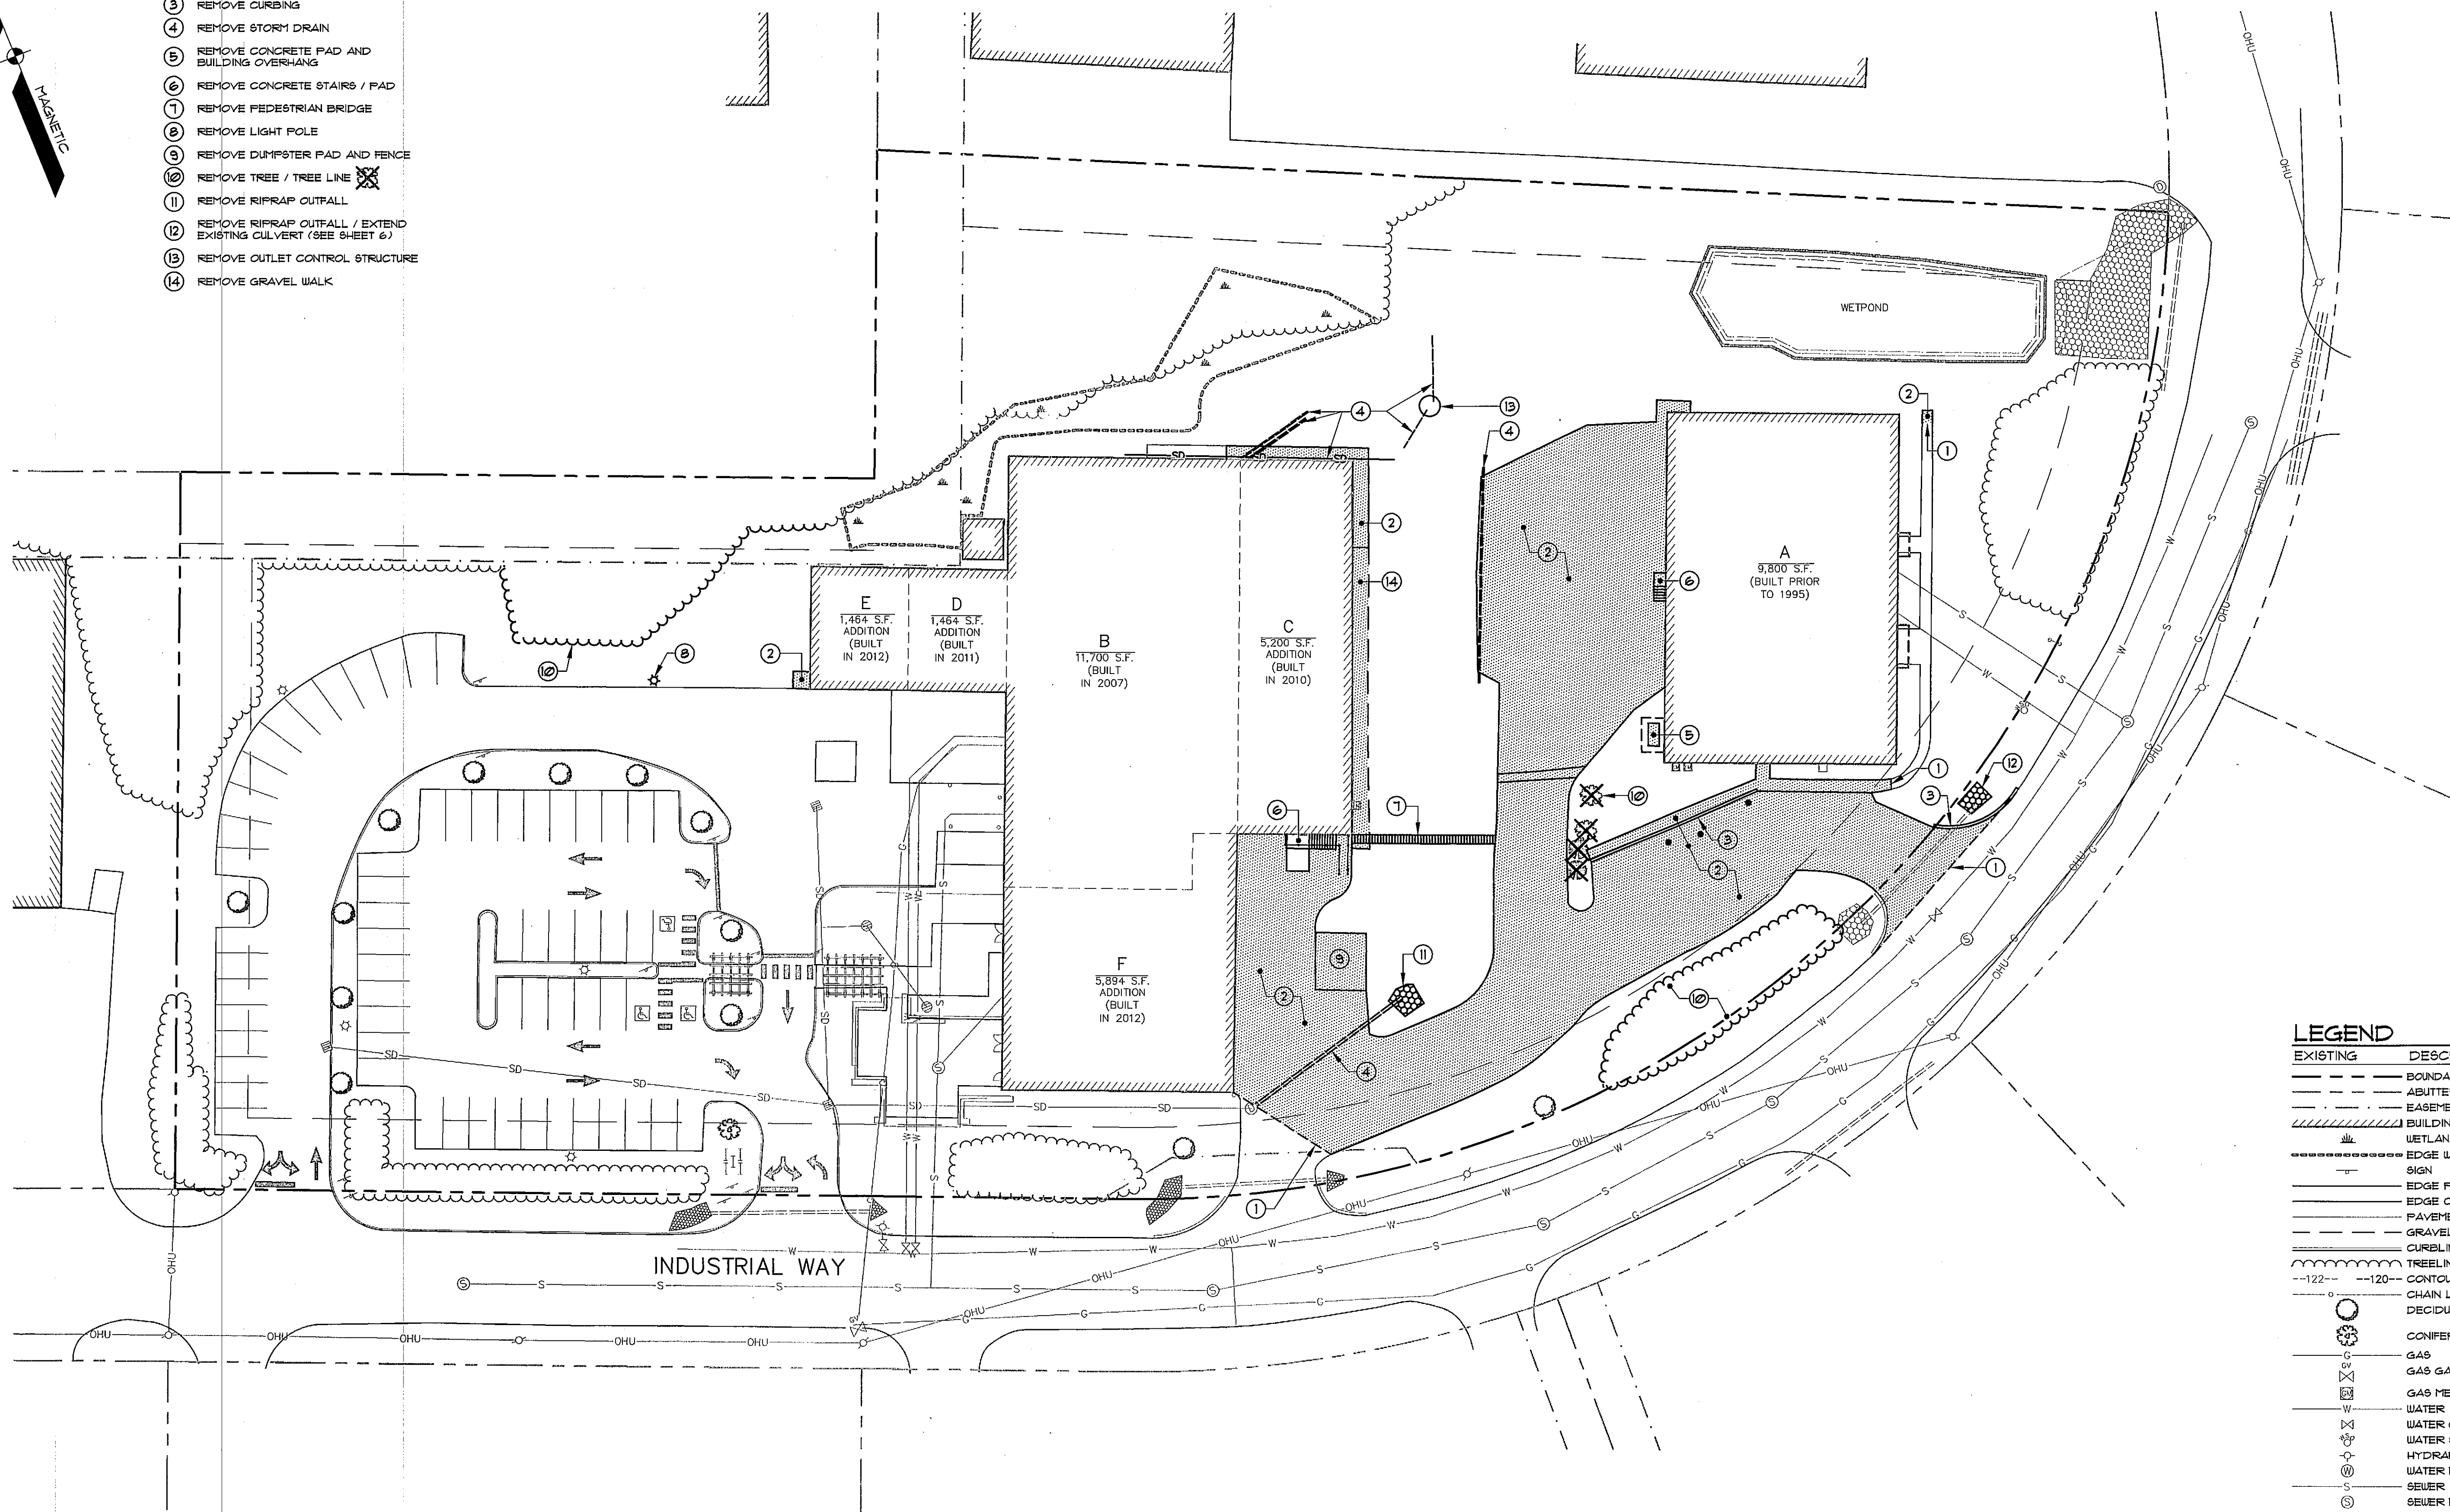

LEGEND

EXISTING	DESCRIPTION
---	BOUNDARY LINE/ROW
---	ABUTTER LINE/ROW
---	EASEMENT
---	BUILDING
---	WETLANDS
---	EDGE WETLAND
---	SIGN
---	EDGE PAVEMENT
---	EDGE CONCRETE
---	PAVEMENT PAINT
---	GRAVEL ROAD
---	CURBLINE
---	TREELINE
---	CHAIN LINK FENCE
○	DECIDUOUS TREE
○	CONIFEROUS TREE
○	GAS
○	GAS GATE VALVE
○	GAS METER
○	WATER
○	WATER GATE VALVE
○	WATER SHUT OFF
○	HYDRANT
○	WATER MANHOLE
○	SEWER
○	SEWER MH
○	STORM DRAIN
○	UNDERDRAIN
○	CATCH BASIN
○	DRAINAGE MH
○	CULVERT
○	OVERHEAD UTILITY
○	UNDERGROUND UTILITY
○	TRANSFORMER PAD
○	LIGHT POLE/WALL
○	UTILITY POLE
○	GUY
○	RIPRAP

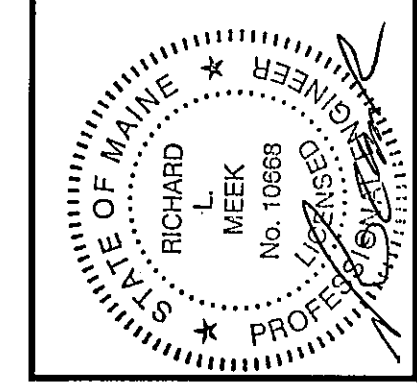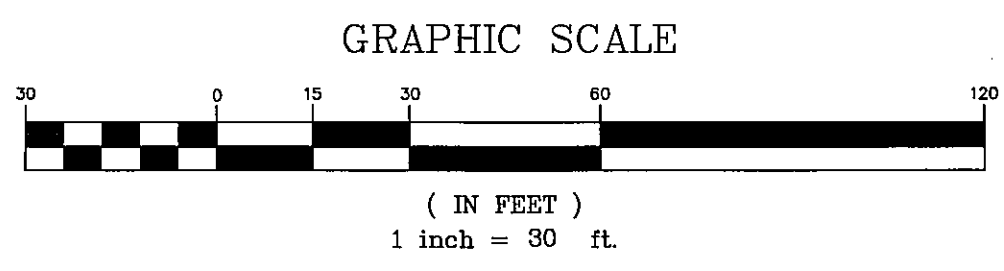

REV:	BY:	DATE:	STATUS:
B	RLM	07-11-14	FINAL SITE PLAN SUBMISSION TO CITY
A	RLM	06-05-14	SITE PLAN SUBMISSION TO CITY

SEBAGO TECHNICALS
 WWW.SEAGOTECHNICALS.COM
 75 John Roberts Rd., Suite 1A
 Scarborough, ME 04076
 Tel. 207-209-2100
 Fax 207-283-9955

PROJECT NO.	02249
FIELD BOOK	847
DESIGN	RLM
CHKD	RLM
DRAWN	MAL

DEMOLITION PLAN - PHASE 1
 OF:
ALLAGASH BREWING COMPANY
 INDUSTRIAL WAY
 PORTLAND, MAINE
 FOR:
50 INDUSTRIAL WAY, LLC
 50 INDUSTRIAL WAY
 PORTLAND, MAINE 04103

DATE	SCALE
05-20-14	1" = 30'

SHEET C3.1

02249DEM0-PHASE 1.dwg TAB:DEM0-PH 1