
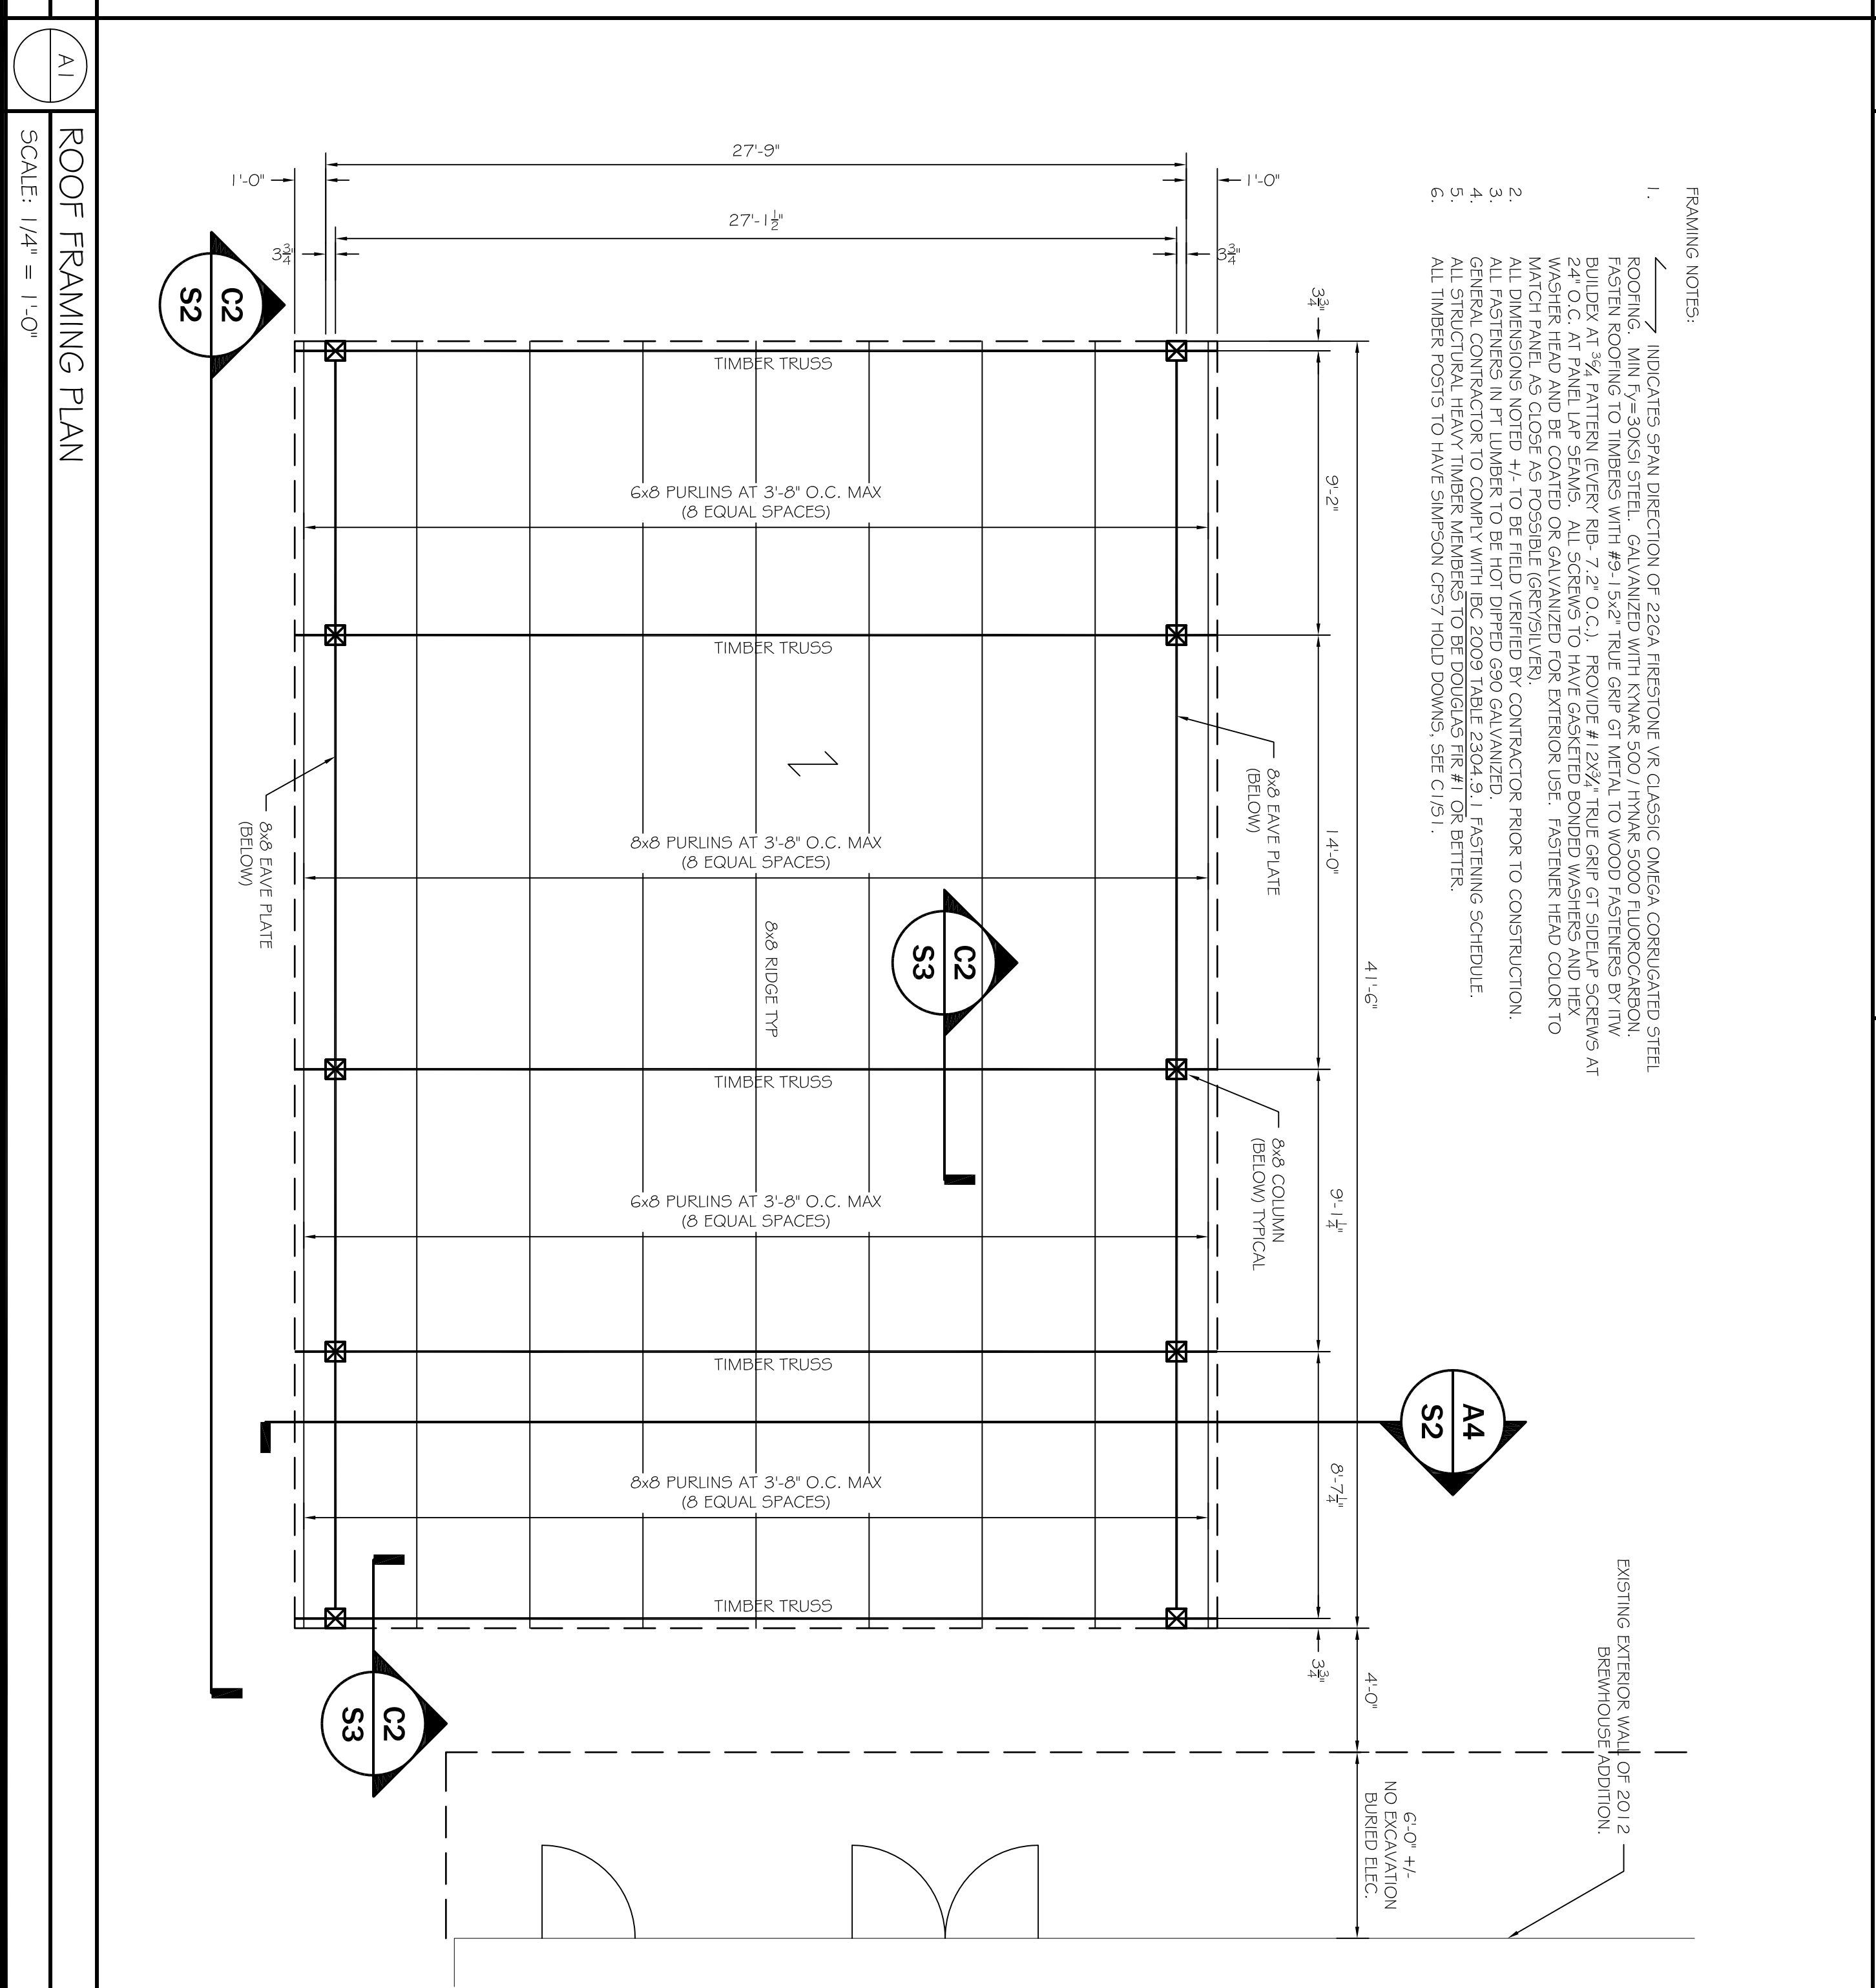


C4 BRACE DETAIL  
SCALE: 1" = 1'-0"

C2 SIDE ELEVATION  
SCALE: 1/4" = 1'-0"

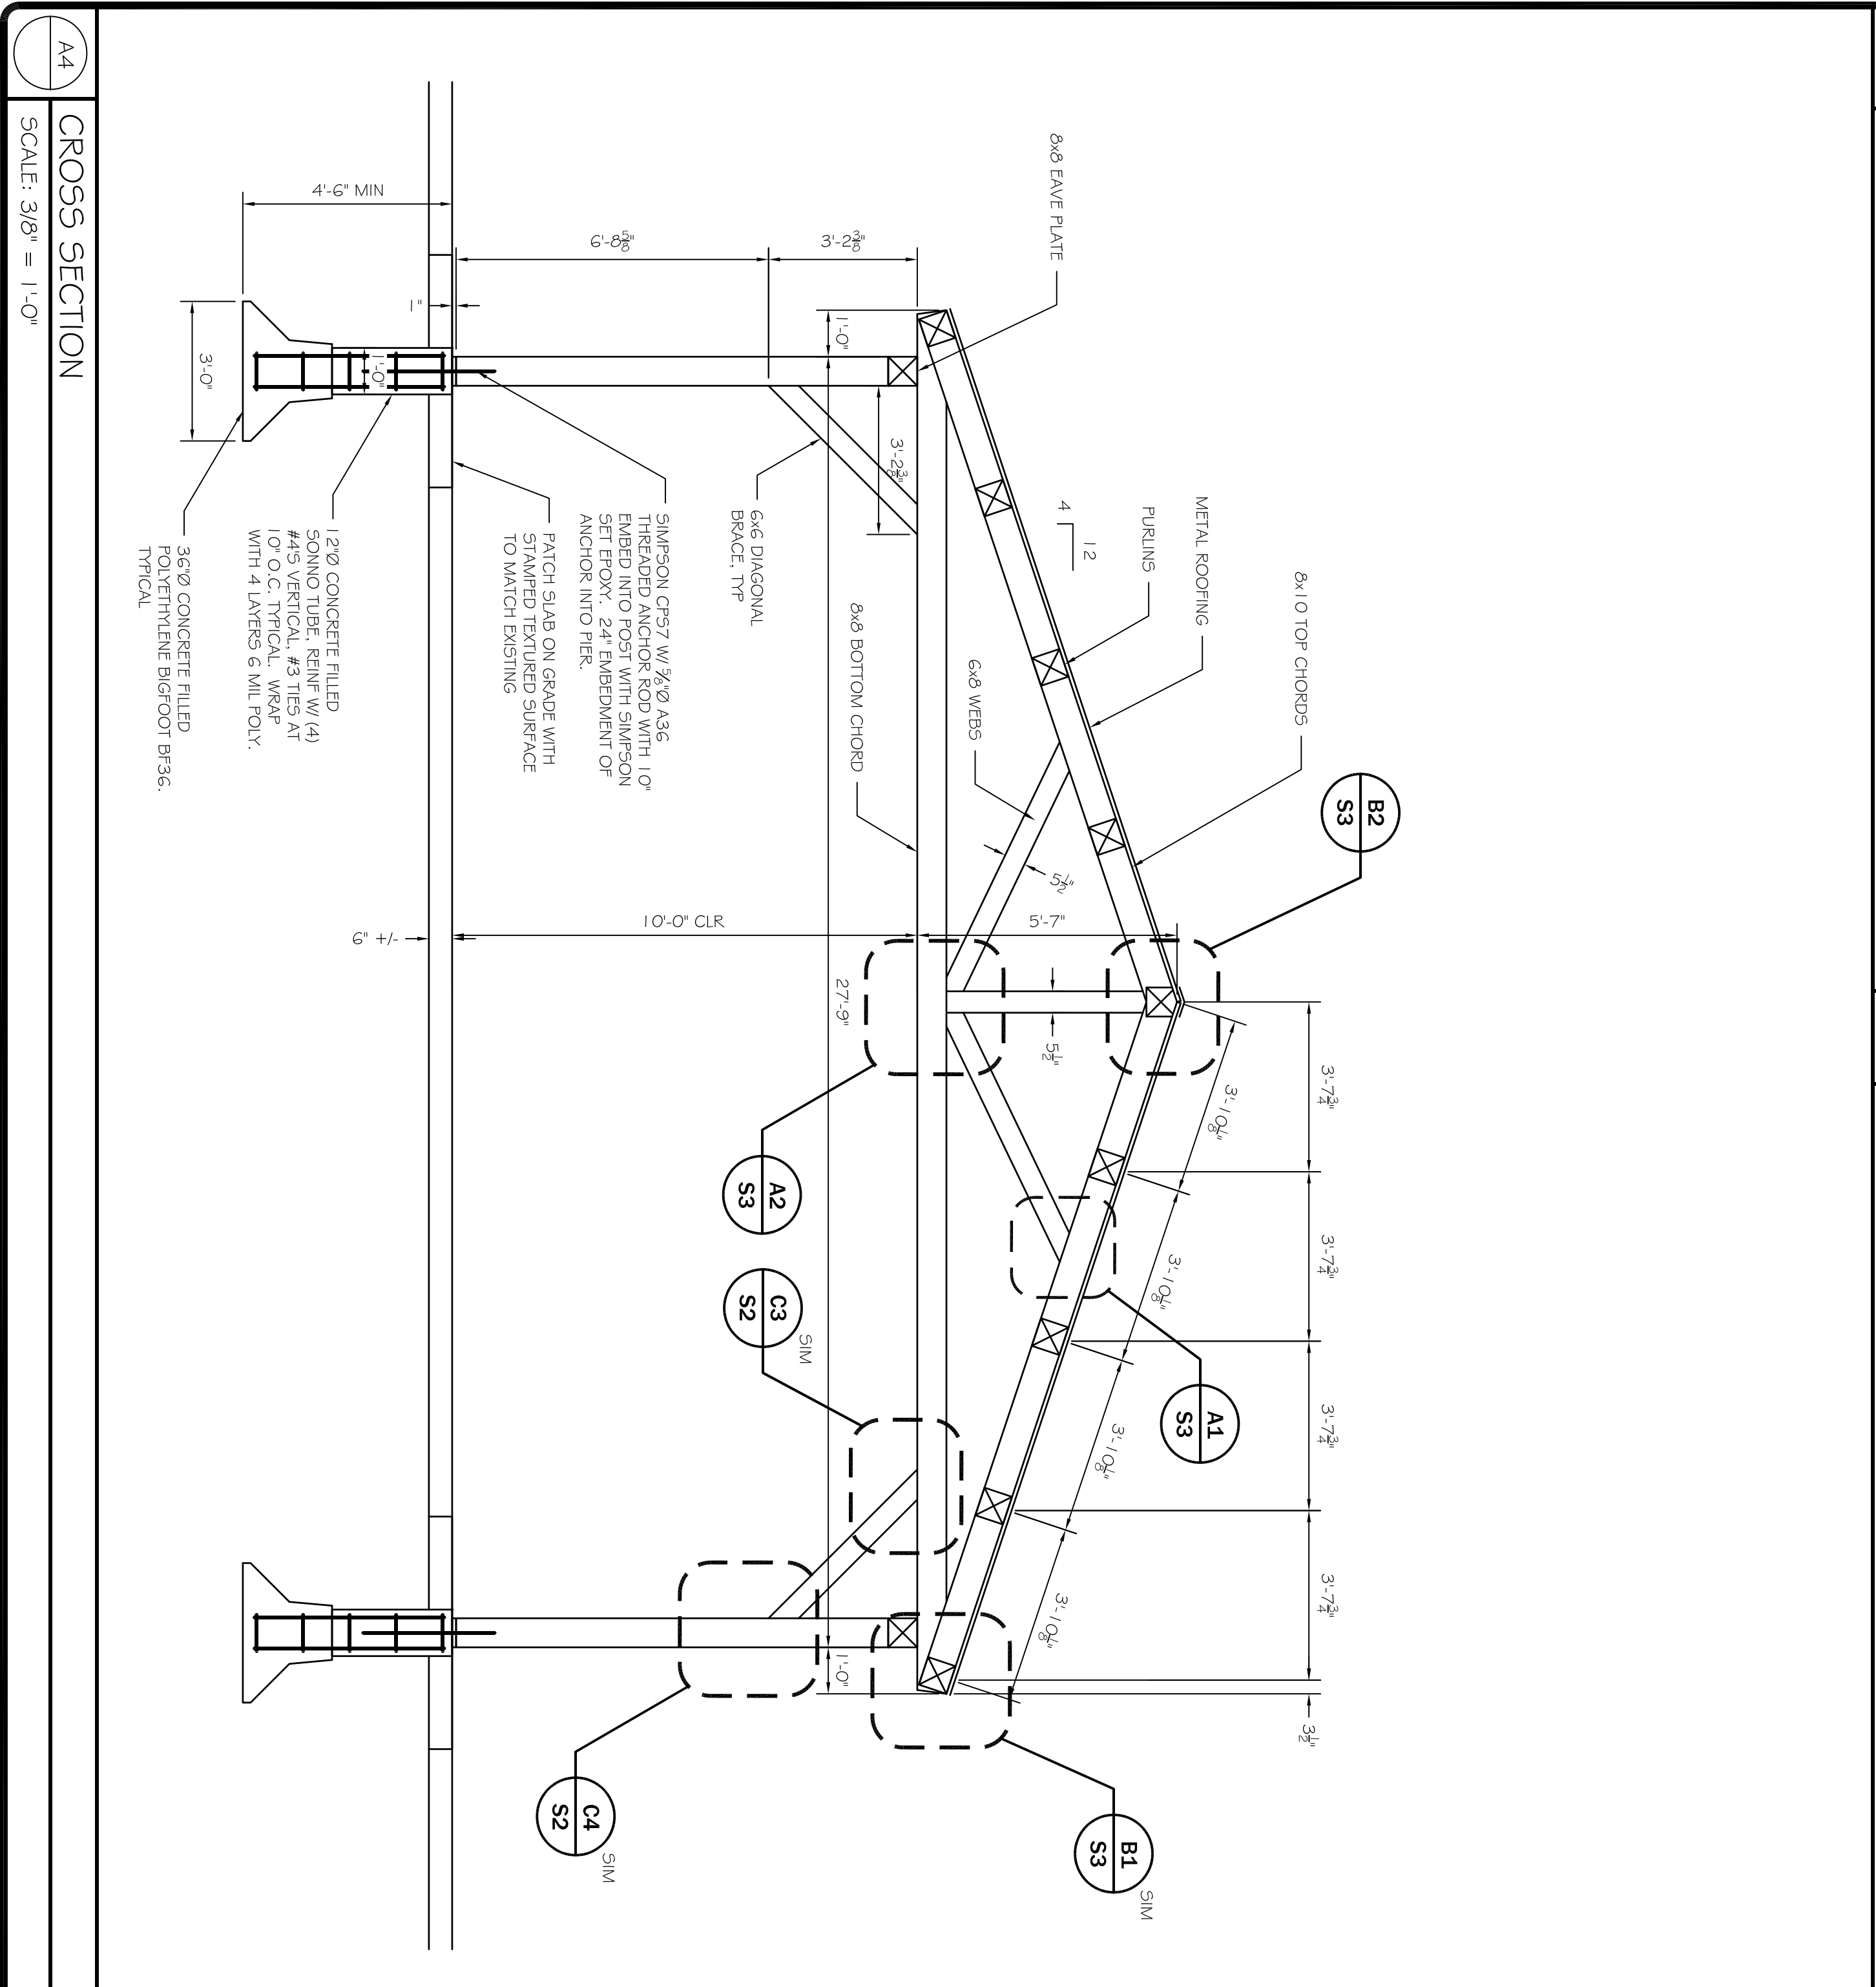

A1 CROSS SECTION  
SCALE: 3/8" = 1'-0"

A1 ROOF FRAMING PLAN  
SCALE: 1/4" = 1'-0"

**ASSOCIATED DESIGN PARTNERS INC.**  
80 Leighton Road Falmouth, Maine 04105  
Office: (207) 878-1751  
Fax: (207) 878-1788  
E-Mail: [adp@adengineering.com](mailto:adp@adengineering.com)

STATE OF MAINE  
AARON S. WILSON  
No. 10429  
PROFESSIONAL ENGINEER

PROJECT: **ALLAGASH BREWING CO. PORTLAND, MAINE**  
SHEET TITLE: **PATIO ROOF PROJECT ROOF FRAMING PLAN - ISSUED FOR PERMITTING**

THIS DRAWING, DESIGN AND ELECTRONIC FILE ARE THE PROPERTY OF ASSOCIATED DESIGN PARTNERS, INC. AND ARE TO BE USED ONLY FOR THE PROJECT AND SITE SPECIFICALLY IDENTIFIED HEREIN. ANY OTHER USE OF THIS DOCUMENT WITHOUT WRITTEN CONSENT IS PROHIBITED.

NO.	BY	REVISIONS DESCRIPTION	DATE
1	ASW	ISSUED FOR PERMITTING	6-11-15

DATE: 6-11-15  
SCALE: 1/4" = 1'-0"  
DESIGN BY: ASW  
DRAWN BY: RSC

PROJECT NUMBER: **15192**  
SHEET NO.: **S2**