

GRANT HAYS  
ASSOCIATES

ARCHITECTURE & INTERIOR DESIGN  
P.O. BOX 6179 FALMOUTH MAINE 04105  
207.871.5900 www.granthays.com

JTAL

REV/NO/DATE

DRAWING NAME

TEENANT IMPROVEMENTS  
DEERFIELD 91 INDUSTRIAL LLC

PORTLAND, MAINE

81 INDUSTRIAL WAY

JHELT

PARTITIONS,  
DOORS &  
HARDWARE

DATE 27 JUL '15  
SCALE A/ NOTED  
DRAWN MFH/mgk  
JOB NO. 150791

JHELT

A2

COPYRIGHT REPRODUCTION OR RELY/USE OF THIS DOCUMENT WITHOUT WRITTEN PERMISSION FROM GRANT HAYS ASSOCIATES IS PROHIBITED.


ABBREVIATIONS

AL	ALUMINUM	HM	HOLLOW METAL	V	VINYL
DW	DRYWALL	INSUL	INSULATED	W	WIRE
ES	EXISTING	SS	STAINLESS STEEL	WD	WOOD
ES	EDGE STRIP	T	TEMPERED	W/	WOOD WITH
EMHO	ELECTRO MAGNETIC HOLD OPENER	TB	THERMAL BREAK		
GL	GLASS	TI	THERMAL INSULATED TRANSITION STRIP		


DOOR SCHEDULE

NO.	TYPE	SIZE (w x h)	THK	INSUL	HDWE	FR	GLASS		REMARKS	FRAMES			THRESHOLDS			
							TYPE	SIZE		TYPE	FR	PROFILE	DETAILS HEAD	DETAILS JAMB	MAT'L	DETAILS SILL
101	A	3070	I		HW-1	NO	T/TH	FULL		A	NO	ALUM		ALUM	1/2" x 5"	
102	A	3070	I		HW-1	NO	T/TH	FULL		A	NO	ALUM		ALUM	1/2" x 5"	
103	B	3070	I	R-10	HW-2	NO	NONE	NONE	PRIMER ONLY	B	NO	MAS		ALUM	1/2" x 5"	
104	A	3070	I		HW-1	NO	T/TH	FULL		A	NO	ALUM		ALUM	1/2" x 5"	
105	A	3070	I		HW-1	NO	T/TH	FULL		A	NO	ALUM		ALUM	1/2" x 5"	
106	C	10' x 12'	MFGR	R-10	MFGR	NO	T/TH	FULL		C	NO	MAS		CONC		
107	C	10' x 12'	MFGR	R-10	MFGR	NO	T/TH	FULL		C	NO	MAS		CONC		
108	G	10' x 12'	MFGR	R-10	MFGR	NO	NONE	NONE	PRIMER ONLY	C	NO	MAS		CONC		
109	A	3070	I		HW-3	NO	TEMP	FULL		A	NO	ALUM		ALUM	1/2" x 5"	
110	D	3070	I		HW-4	I HR	FIRE LITE	24"x36"		D	I HR	DW		TS		RUBBER
111	E	3070	I		HW-5	I HR	NONE	NONE		D	I HR	DW		TS		RUBBER
112	E	3070	I		HW-6	I HR	NONE	NONE		D	I HR	DW		TS		RUBBER
113	E	3070	I		HW-5	I HR	NONE	NONE		D	I HR	DW		TS		RUBBER
114	E	3070	I		HW-6	I HR	NONE	NONE		D	I HR	DW		TS		RUBBER
115	E	3070	I		HW-6	NO	NONE	NONE		D	NO	DW		TS		RUBBER
116	E	3070	I		HW-6	NO	NONE	NONE		D	NO	DW		TS		RUBBER
117	F	3070	I		HW-7	NO	TEMP	24"x36"		D	NO	DW		TS		RUBBER


HW-1 EXTERIOR SINGLE DOOR - STOREFRONT	HW-3 INTERIOR SINGLE DOOR - STOREFRONT	HW-6 INTERIOR WOOD SINGLE DOOR
3 BUTTS	3 BUTTS	3 BUTTS
1 EXIT DEVICE WITH EXTERIOR PULL	1 EXIT DEVICE WITH FULL	1 PUSH PLATE/PULL SET
1 CLOSER - PARALLEL ARM	1 CLOSER - PARALLEL ARM	1 CLOSER - PARALLEL ARM
1 THRESHOLD - ADA	1 DOOR BOTTOM SWEEP	1 KICKPLATE
1 DOOR BOTTOM SWEEP	1 JAMB & HEAD WEATHERSTRIPPING SET	1 DOOR STOP
1 JAMB & HEAD WEATHERSTRIPPING SET		2 FRAME SILENCERS
HW-2 EXTERIOR HM SINGLE DOOR	HW-4 INTERIOR RATED HM SINGLE DOOR	HW-7 INTERIOR WOOD SINGLE DOOR
3 BUTTS	3 BUTTS	3 BUTTS
1 CLOSER - PARALLEL ARM	1 EXIT DEVICE WITH FULL	1 LEVER LATCHSET - PASSAGE FUNCTION
1 LEVER LOCKSET - STORE ROOM FUNCTION	1 CLOSER - PARALLEL ARM	1 CLOSER - PARALLEL ARM
1 THRESHOLD - ADA	1 DOOR STOP	1 DOOR BOTTOM SOUND SEAL
1 DOOR BOTTOM SWEEP	2 FRAME SILENCERS	1 JAMB & HEAD SOUND SEAL
1 JAMB & HEAD WEATHERSTRIPPING SET		1 KICKPLATE
1 KICKPLATE		1 DOOR STOP
HW-5 INTERIOR RATED WOOD SINGLE DOOR		
3 BUTTS		
1 LEVER LOCKSET - STORE ROOM FUNCTION		
1 CLOSER - PARALLEL ARM		
1 KICKPLATE		
1 DOOR STOP		
2 FRAME SILENCERS		

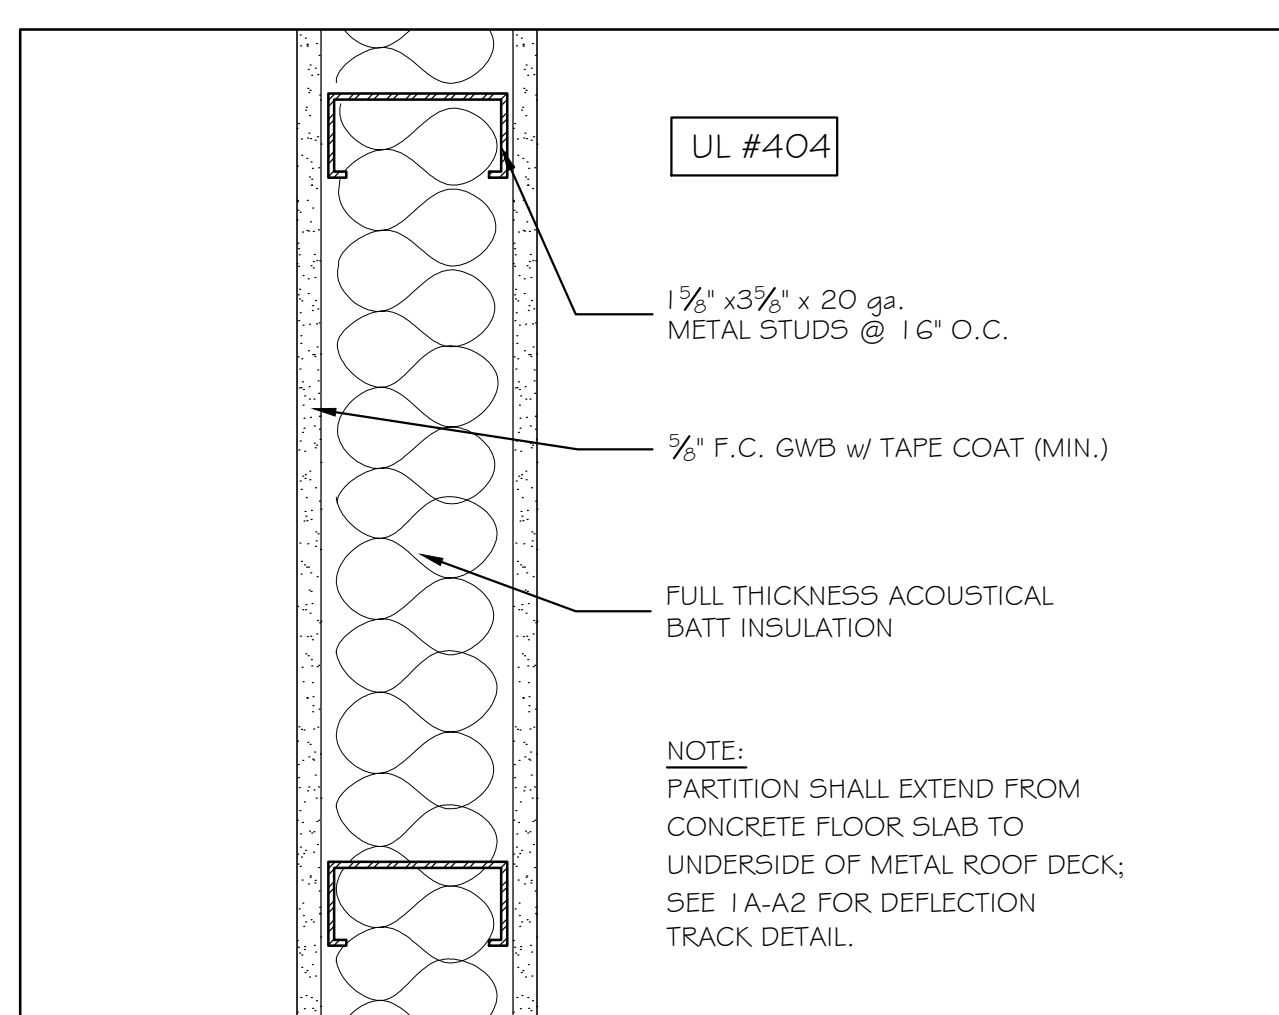


① TYPICAL 1 HR RATED PARTITION 3" = 1'-0"

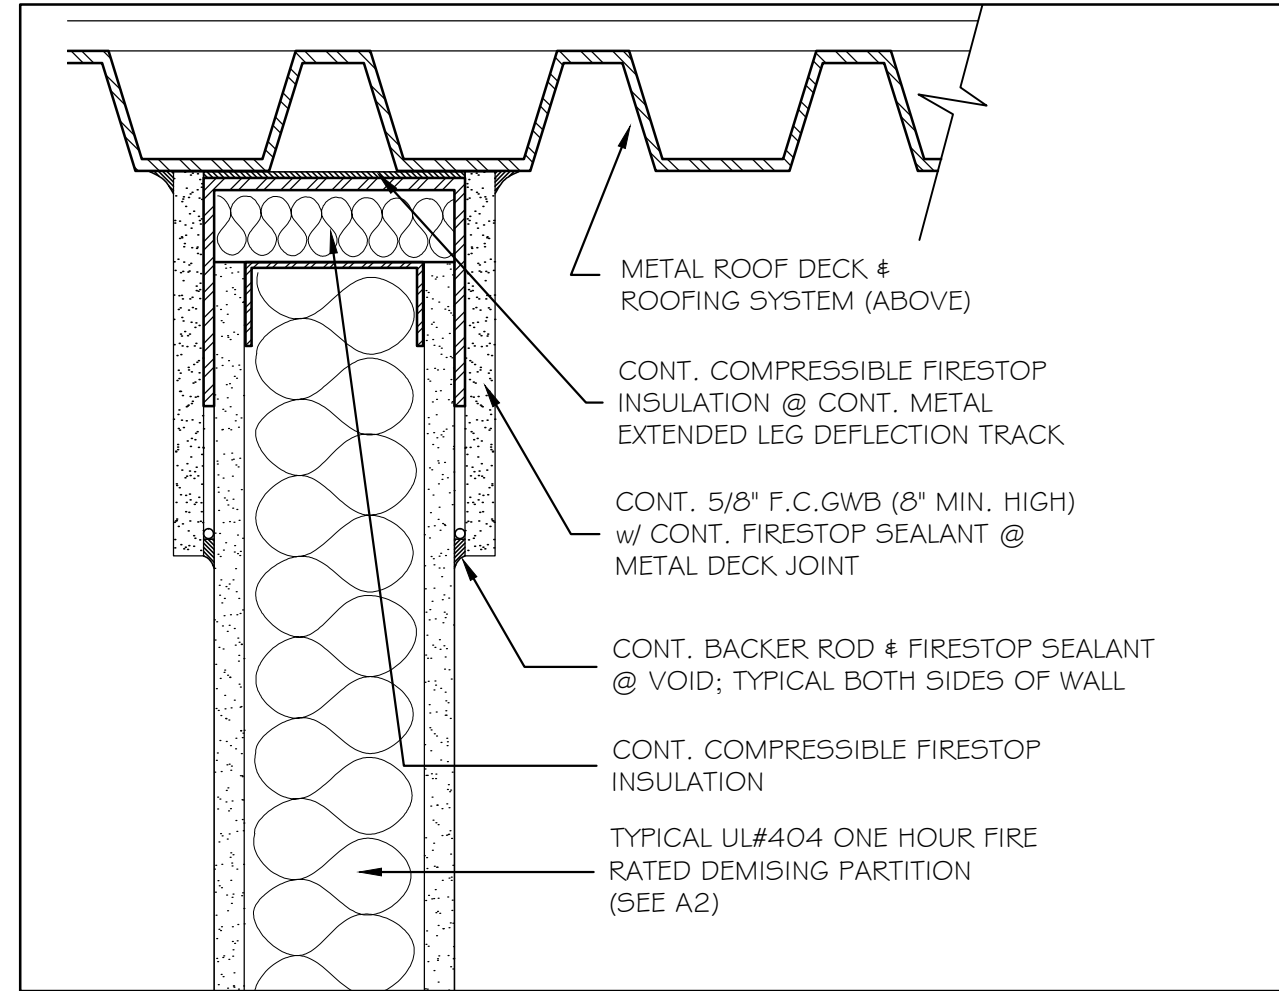


①A TYP. 1 HR RATED PARTITION @ DEFLECTION TRACK 3" = 1'-0"

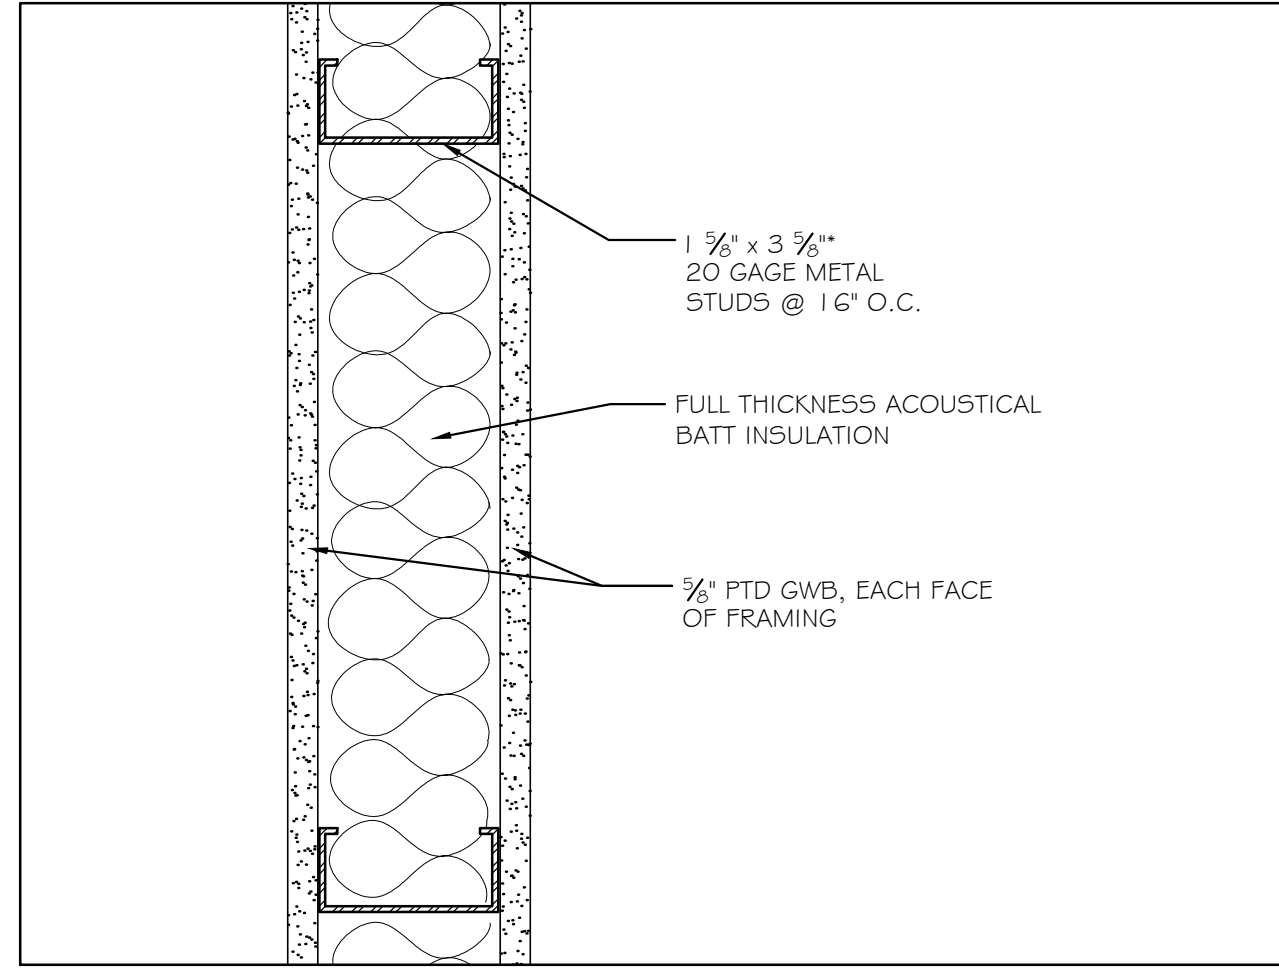


② TYPICAL PARTITION 3" = 1'-0"

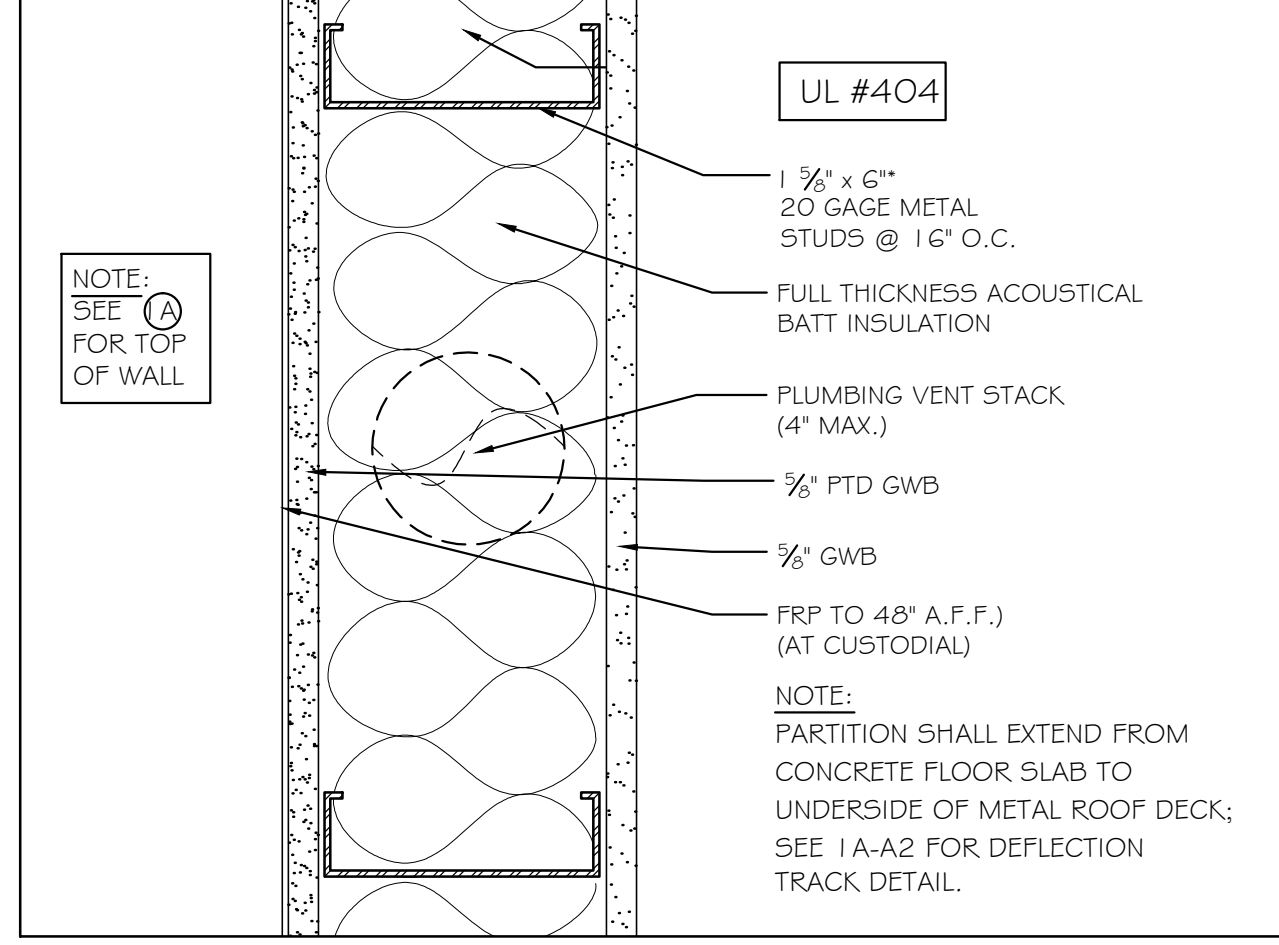


③ TYPICAL PARTITION (1 HR RATED) 3" = 1'-0"

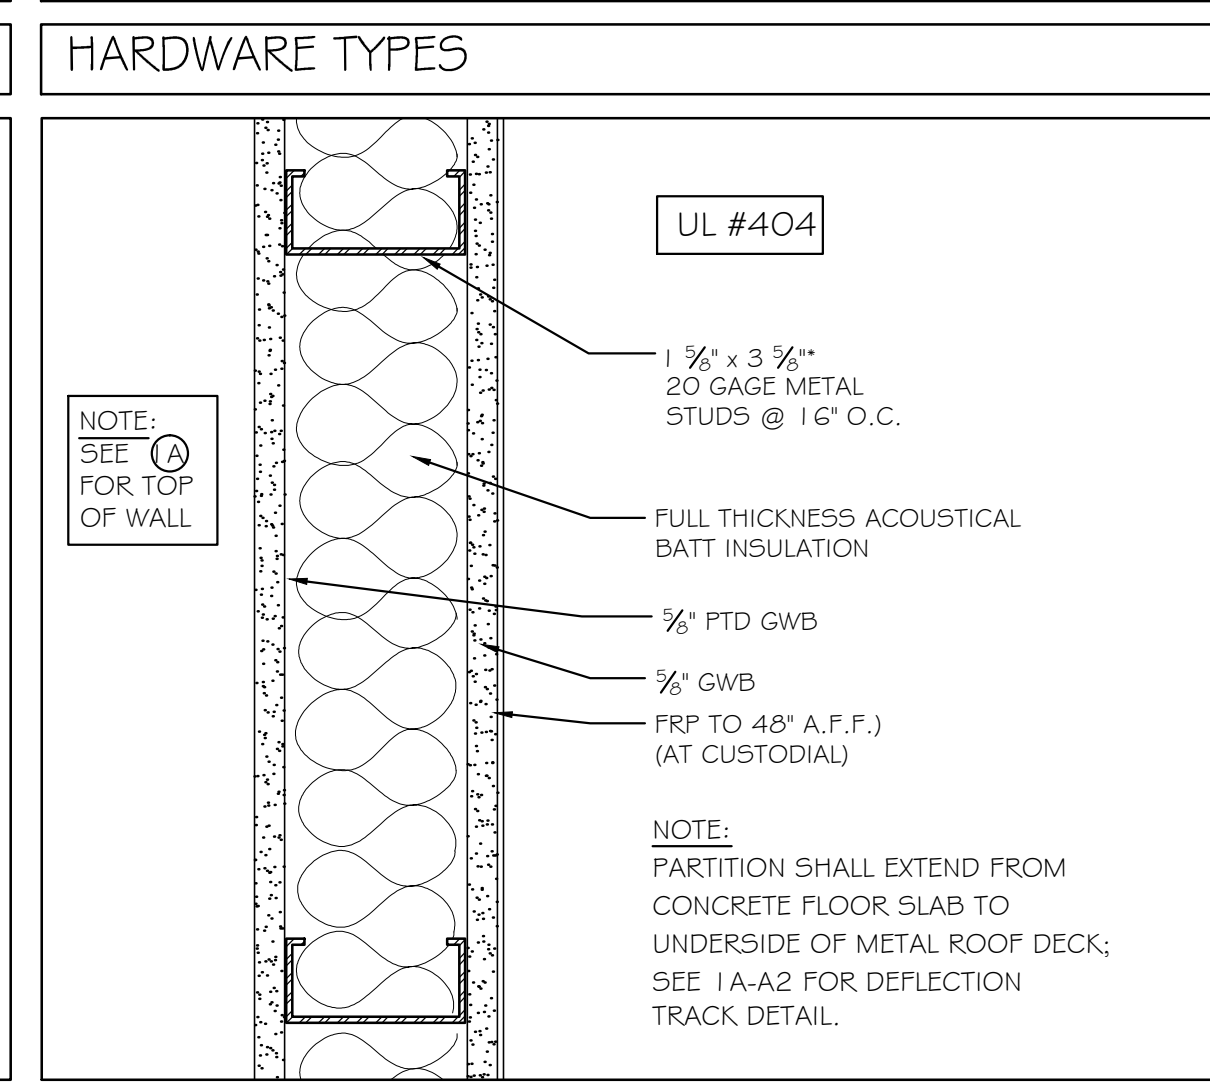


④ TYPICAL PARTITION (1 HR RATED) 3" = 1'-0"

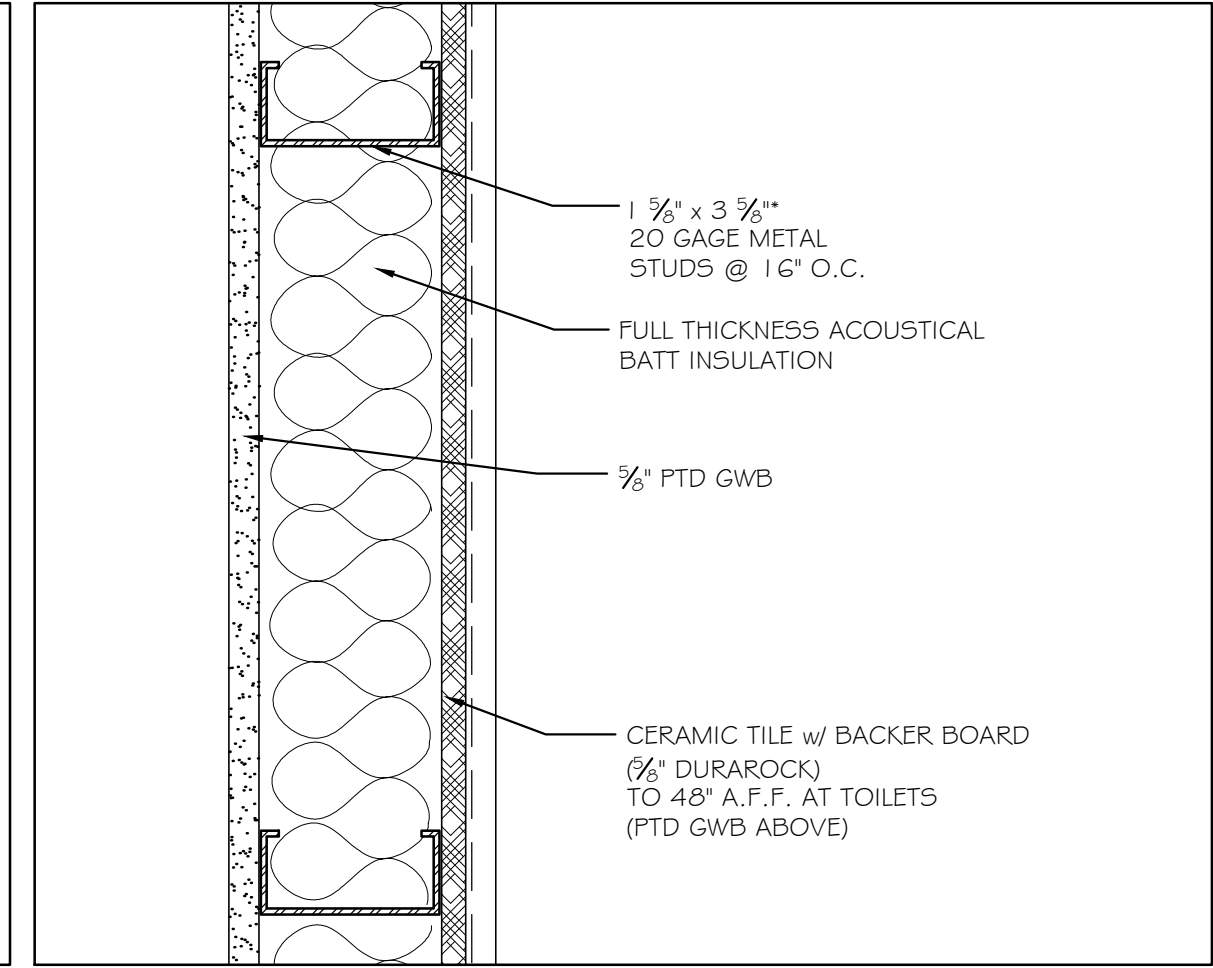


⑥ TYPICAL PARTITION 3" = 1'-0"

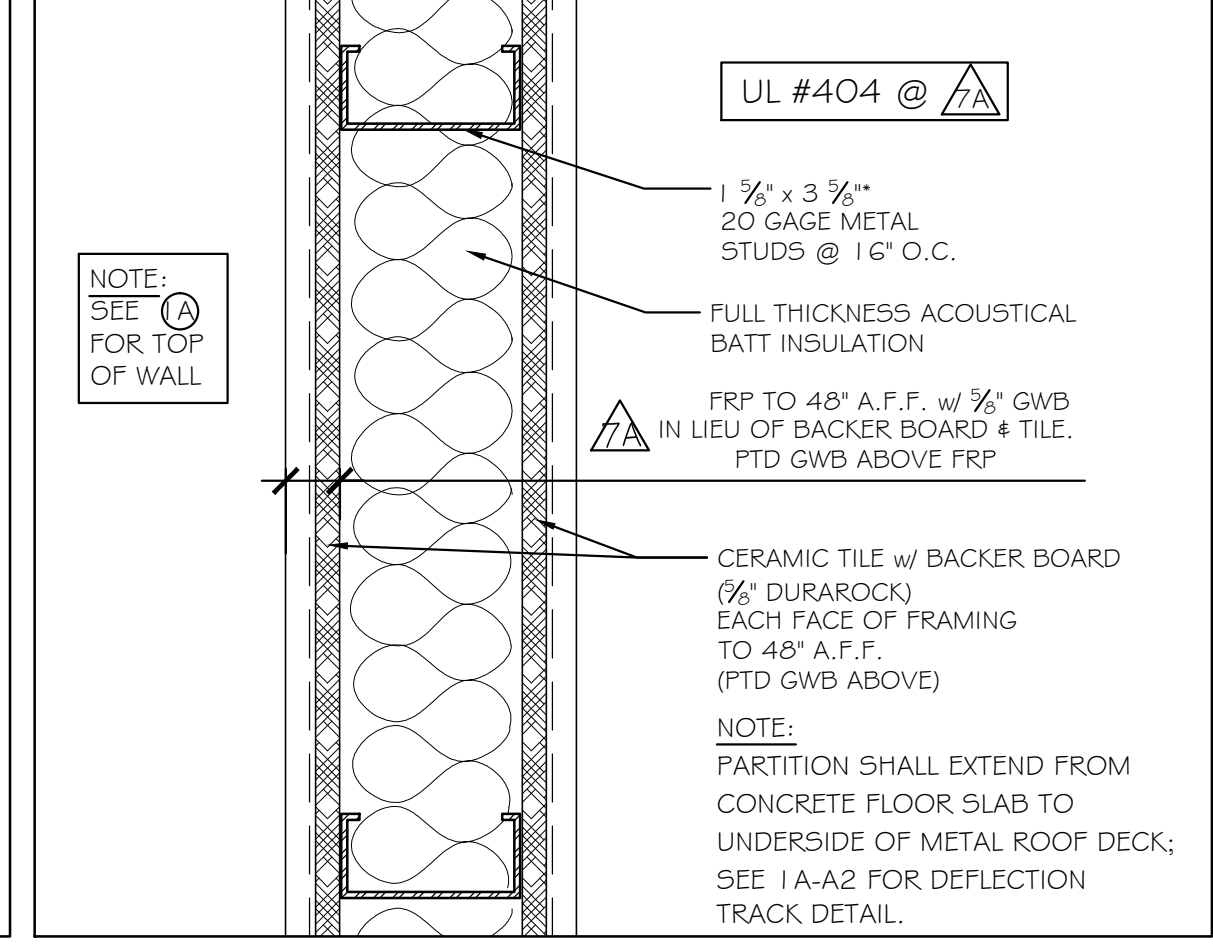

⑦ TYPICAL PARTITION (1 HR RATED) 3" = 1'-0"

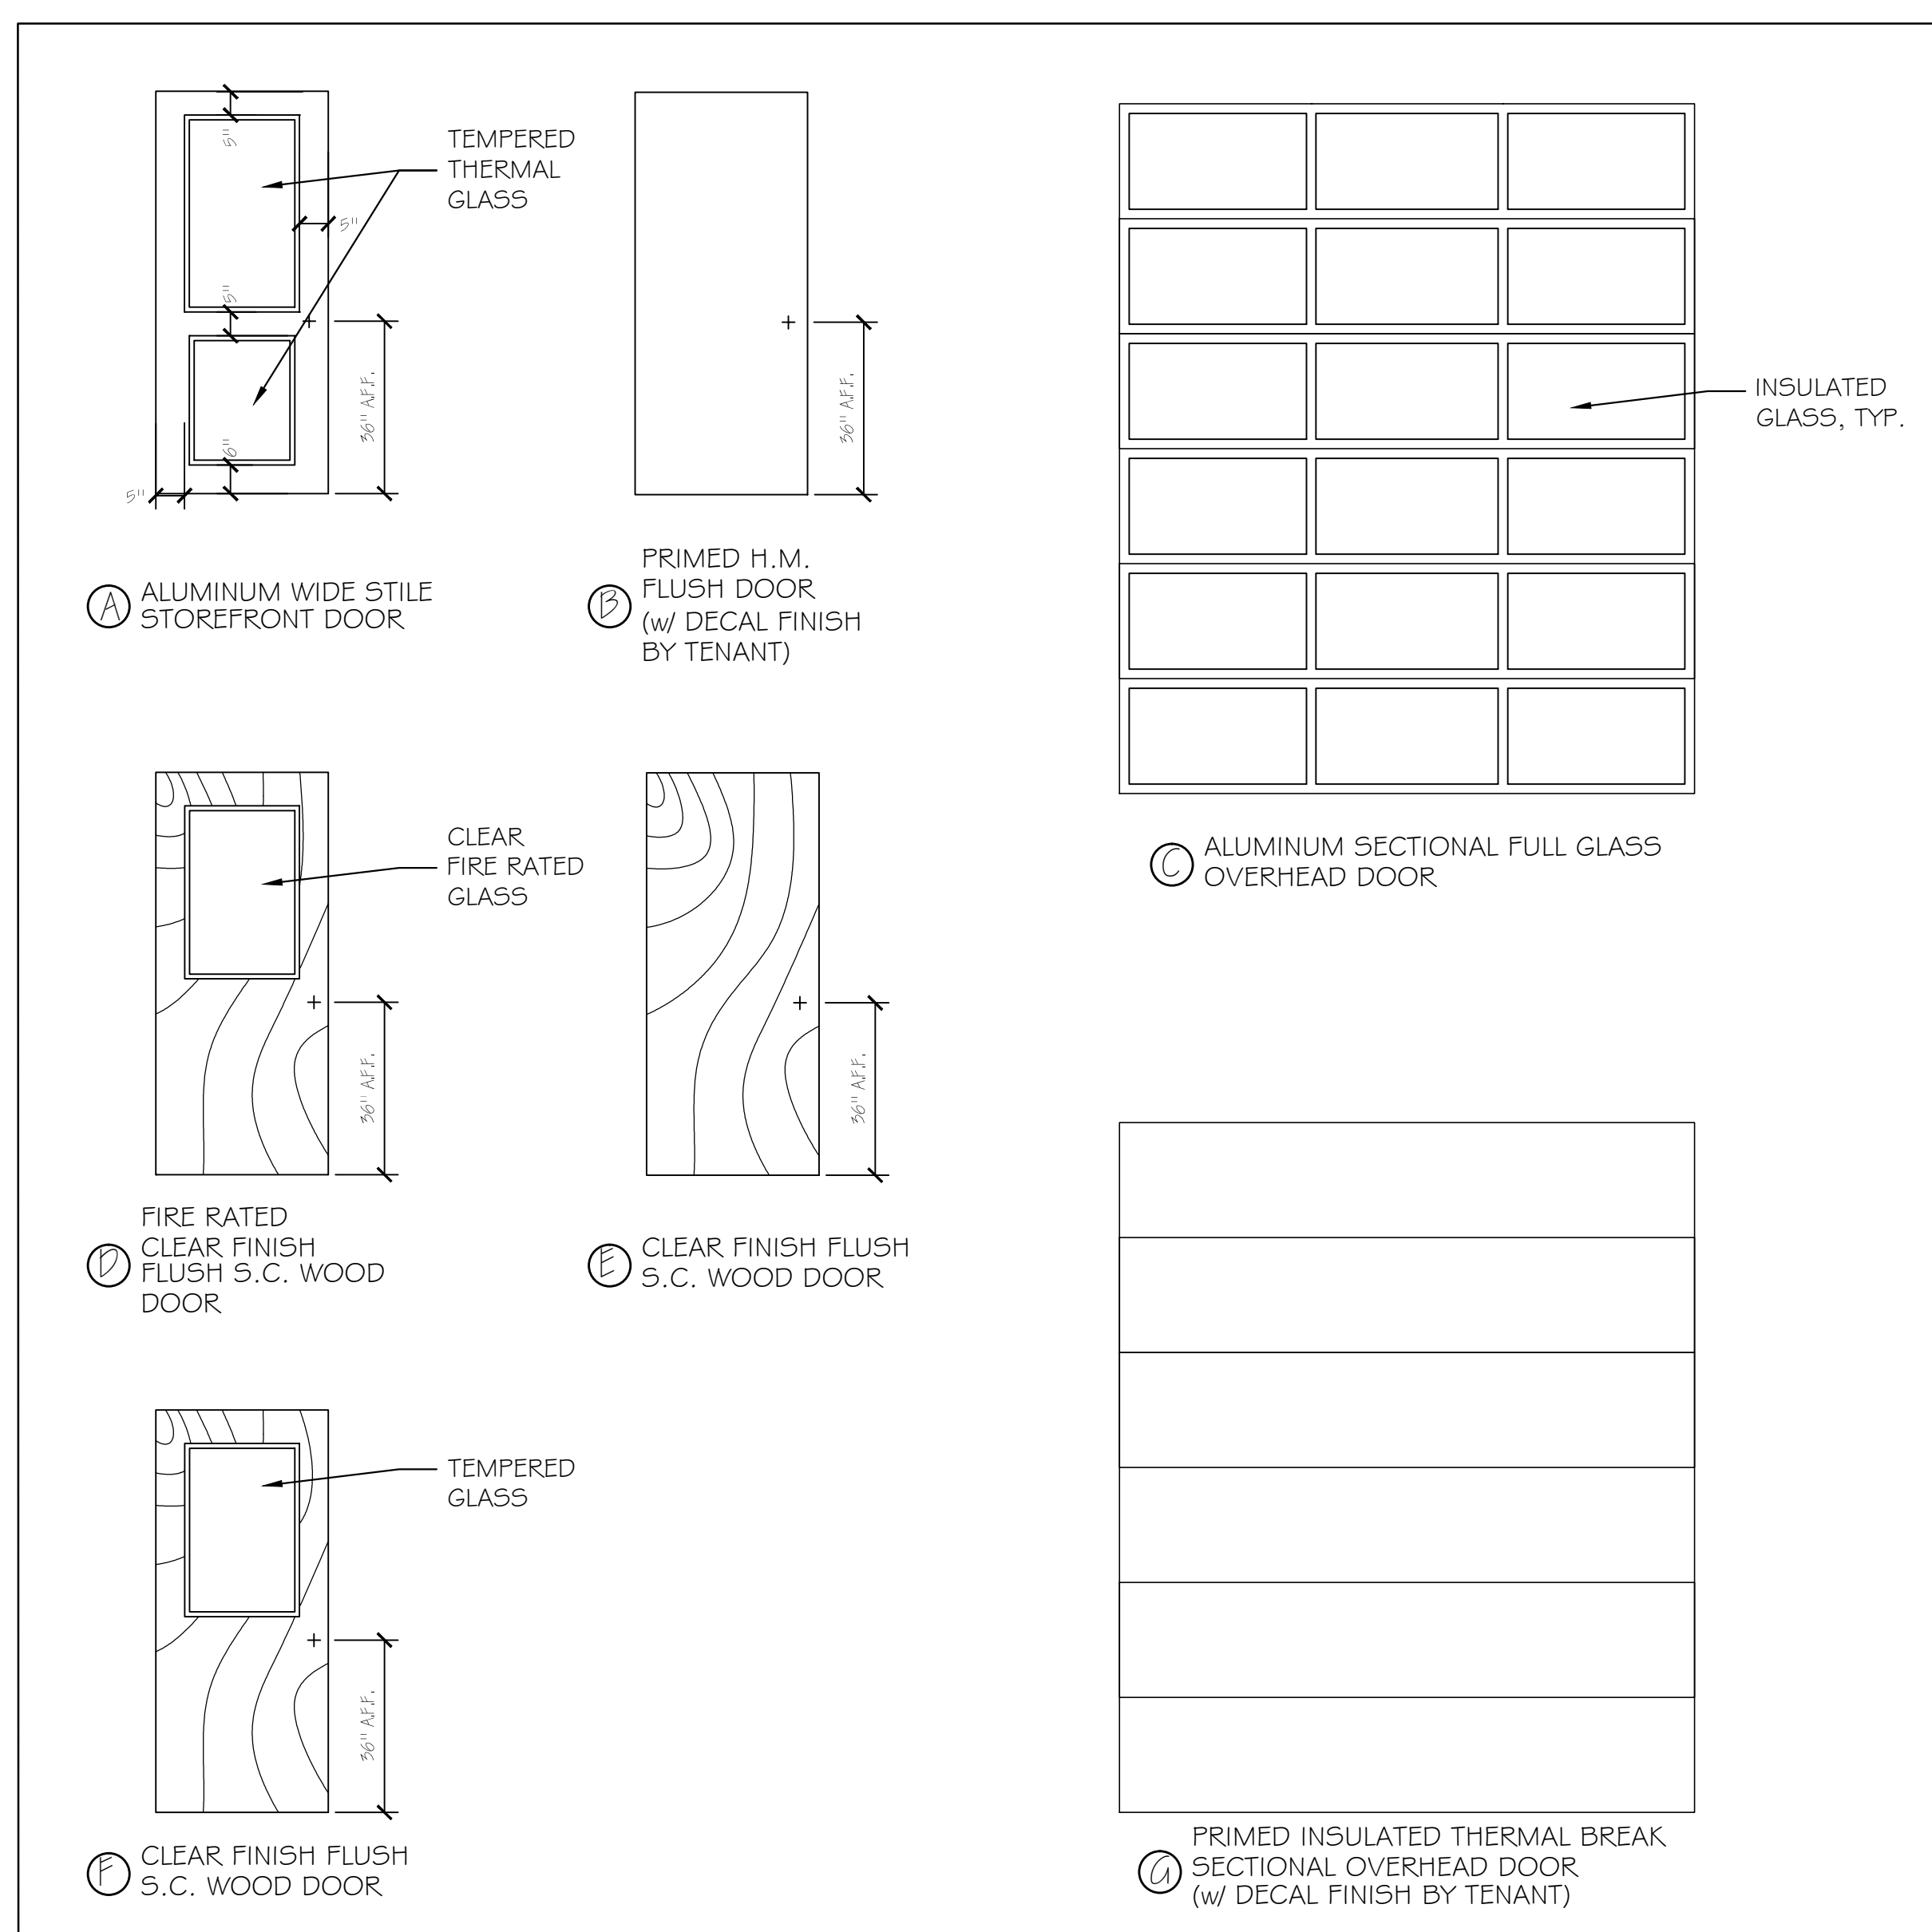

DOOR TYPES 3/8" = 1'-0"

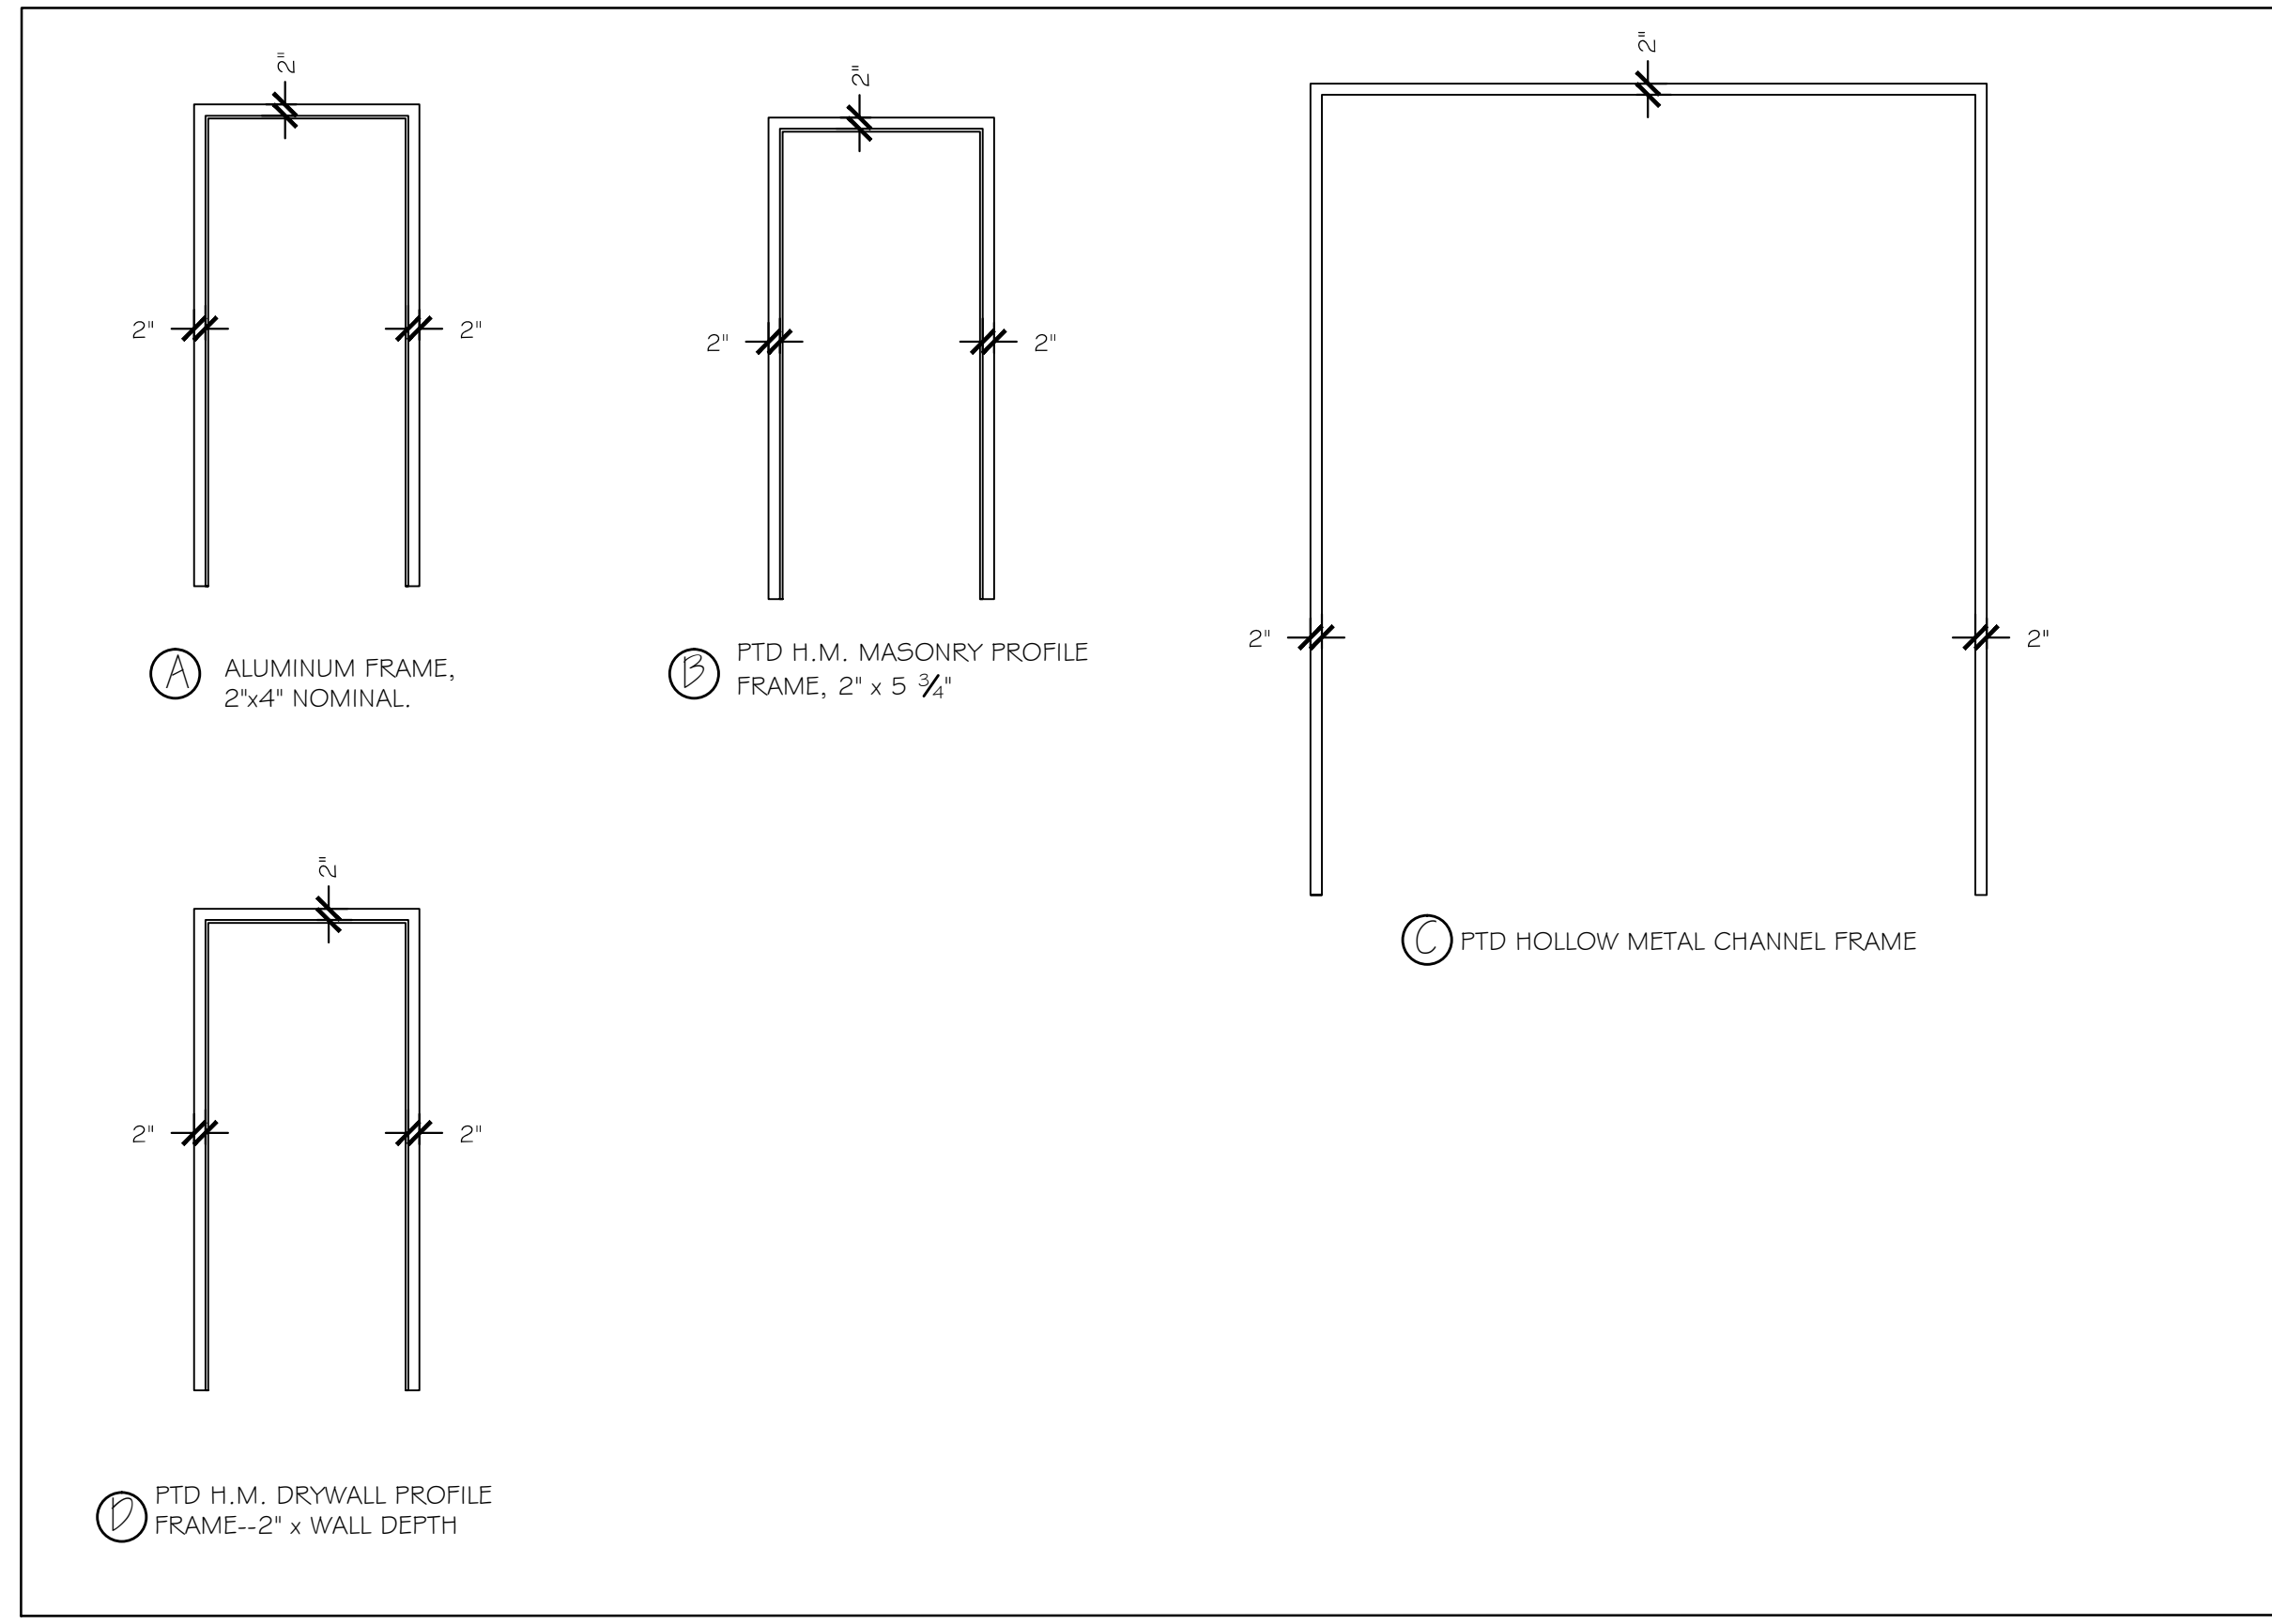

FRAME TYPES 3/8" = 1'-0"

③ TYPICAL PARTITION (1 HR RATED) 3" = 1'-0"