

PINE STATE FAMILY MART


1884 FOREST AVENUE
PORTLAND, MAINE 04103

APPLICANT:
JOHN CHAU


75 ARCADIA ST.
PORTLAND, MAINE 04103

ENGINEER/SURVEYOR/
LANDSCAPE ARCHITECT:

SEBAGO
TECHNICS
WWW.SEBAGOTECHNICS.COM
75 John Roberts Rd.
Suite 4A
South Portland, ME 04106
Tel. 207-200-2100

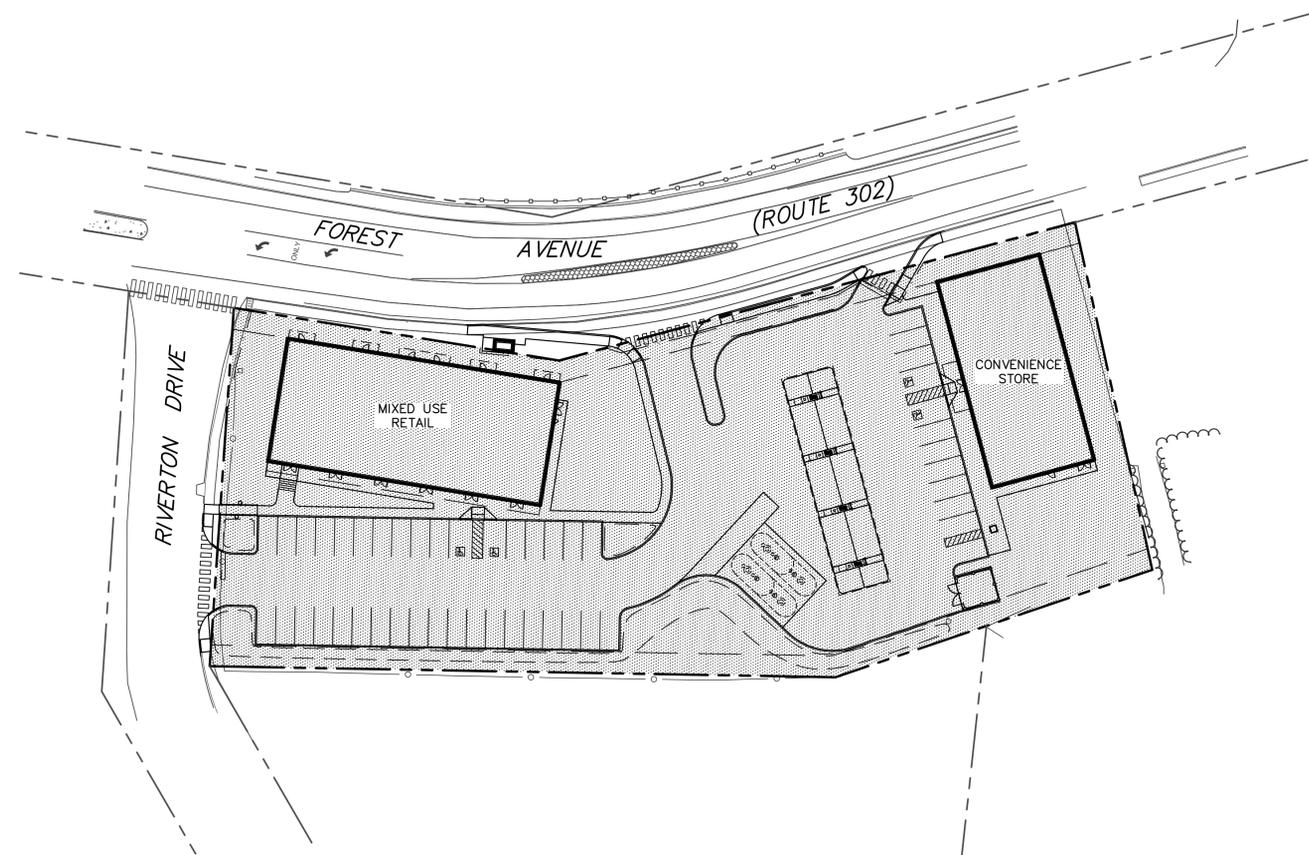

SCALE: 1" = 40'

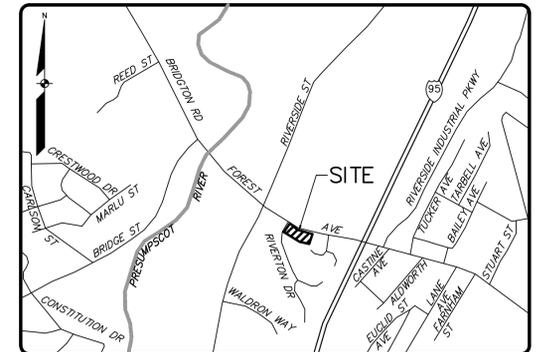

LOCATION MAP

NTS

SHEET LIST TABLE

Sheet Number	Sheet Title
1	COVER SHEET
2	EXISTING CONDITIONS PLAN
3	SITE PLAN
4	GRADING & UTILITY PLAN
5	LANDSCAPE PLAN & DETAILS
6	EROSION CONTROL NOTES & DETAILS
7	DETAILS
8	DETAILS
9	DETAILS
1	PRE DEVELOPMENT WATERSHED PLAN
2	POST DEVELOPMENT WATERSHED PLAN