


1 BASEMENT FLOOR PLAN

A1 SCALE: 1/4" = 1'-0"

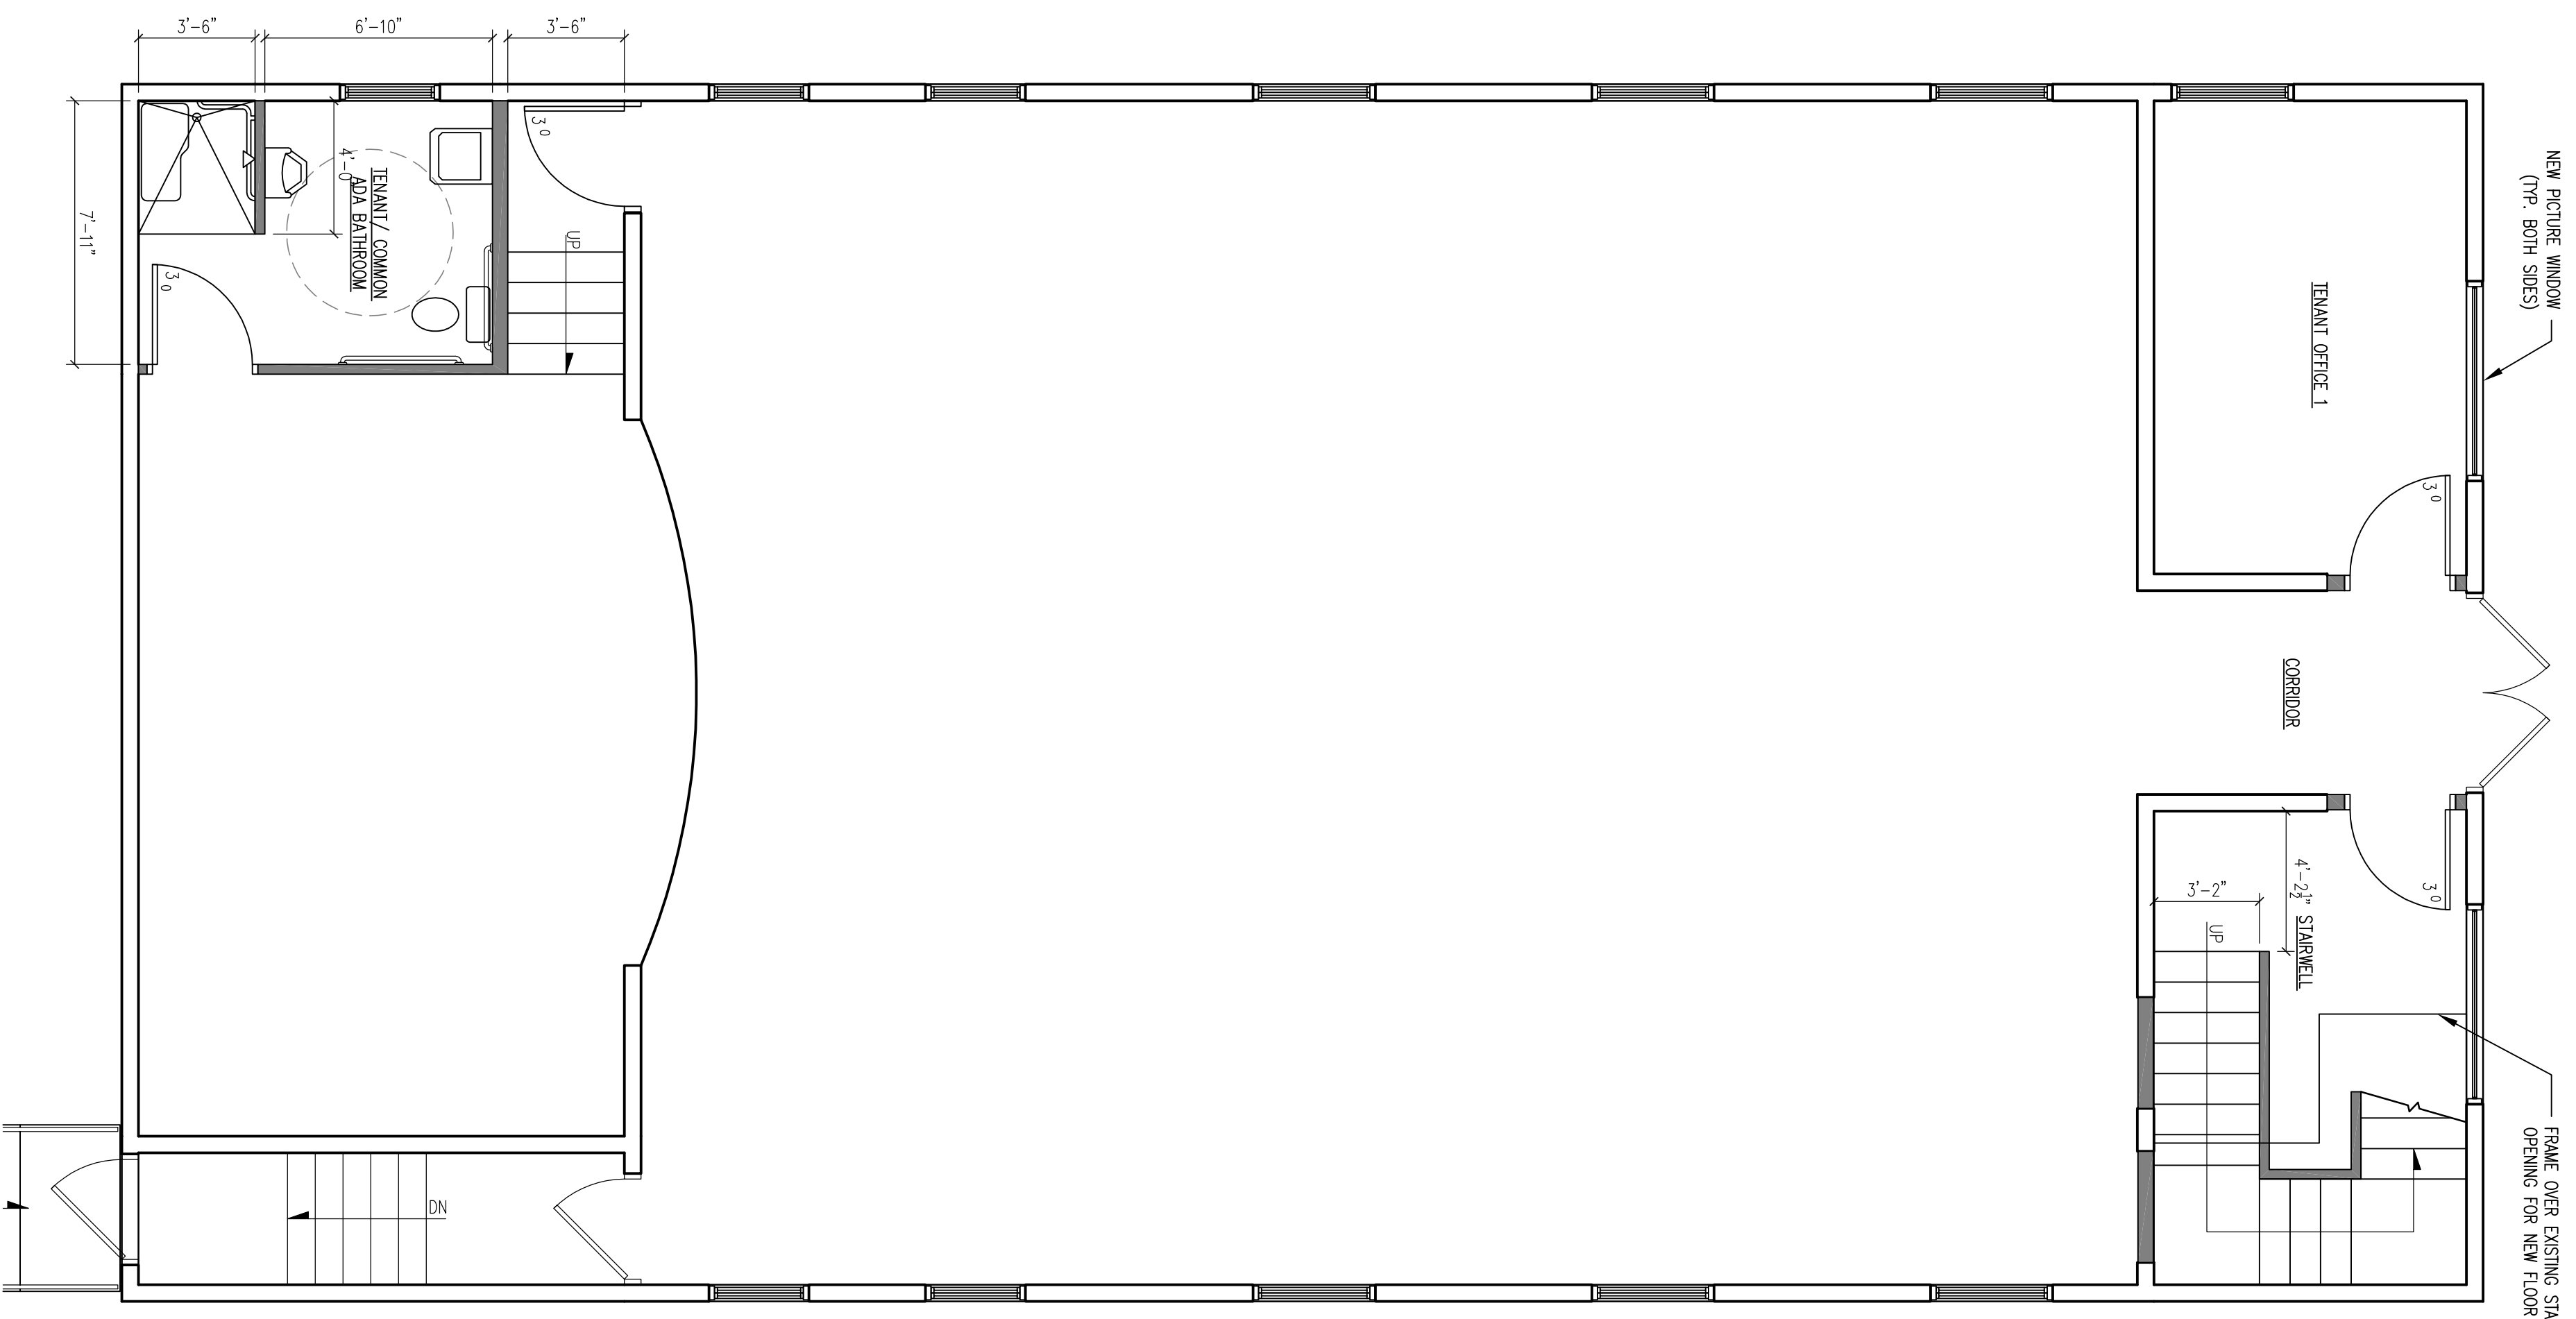


2 FIRST FLOOR PLAN

A1 SCALE: 1/4" = 1'-0"

NOTE:
THIS DRAWING IS PROVIDED FOR INFORMATIONAL PURPOSES ONLY.
IF USED FOR CONSTRUCTION, THE CONTRACTOR ASSUMES ALL RESPONSIBILITY
FOR LOCAL CODE COMPLIANCE.
SERVICES ARE REGISTERED ARCHITECTS, ENGINEERS OR LAND
SURVEYORS. NONE OF THE EMPLOYEES OF FMC CADD DRAWING
AND LOCAL CODES. NONE OF THE EMPLOYEES OF FMC CADD DRAWING
SERVICES ARE REGISTERED ARCHITECTS, ENGINEERS OR LAND
SURVEYORS. NONE OF THE EMPLOYEES OF FMC CADD DRAWING
BY CLIENT AND/OR CONTRACTOR BEFORE ACTUAL CONSTRUCTION
BEING FMC CADD DRAWING SERVICES, INC. WILL BE HELD HARMLESS
FROM ANY AND ALL CLAIMS, DAMAGES, LOSSES AND EXPENSES
AND/OR REVISIONS MADE TO PLANS BY CLIENT AND/OR CONTRACTOR.

TITLE:	BASEMENT & FIRST FLOOR PLANS
DESIGNED:	JUO/JJR
DRAWN:	JUO/JJR
DATE:	
SCALE:	1/4" = 1'-0"
TOWN:	PORTLAND
CODE:	
REVS:	
3.	
2.	
1.	

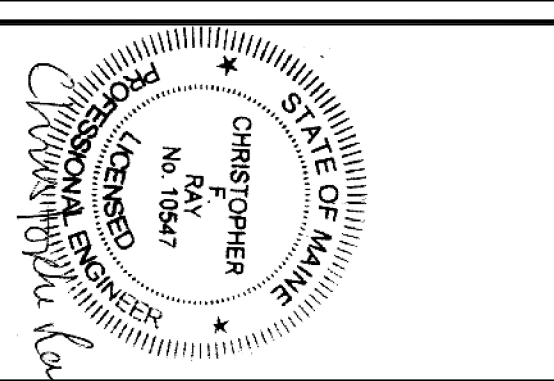

1844 FOREST
1844 FOREST AVENUE, PORTLAND, ME 04103
BASEMENT & FIRST FLOOR PLANS

FMC CADD Engineering Resource Center
75 Bishop St.
Portland, Maine 04103
207-878-8511 Fax 207-878-8515
E-Mail fmc@fmcadd.com

PROPERTY OF