


3.
2.
1.
REVS:
CODE:
TOWN: PORTLAND
DATE:
SCALE: 1/4" = 1'-0"
DESIGNED: JJQ/JJR
DRAWN: JJQ/JJR
TITLE: ATTIC FLOOR PLAN
SHEET: A2

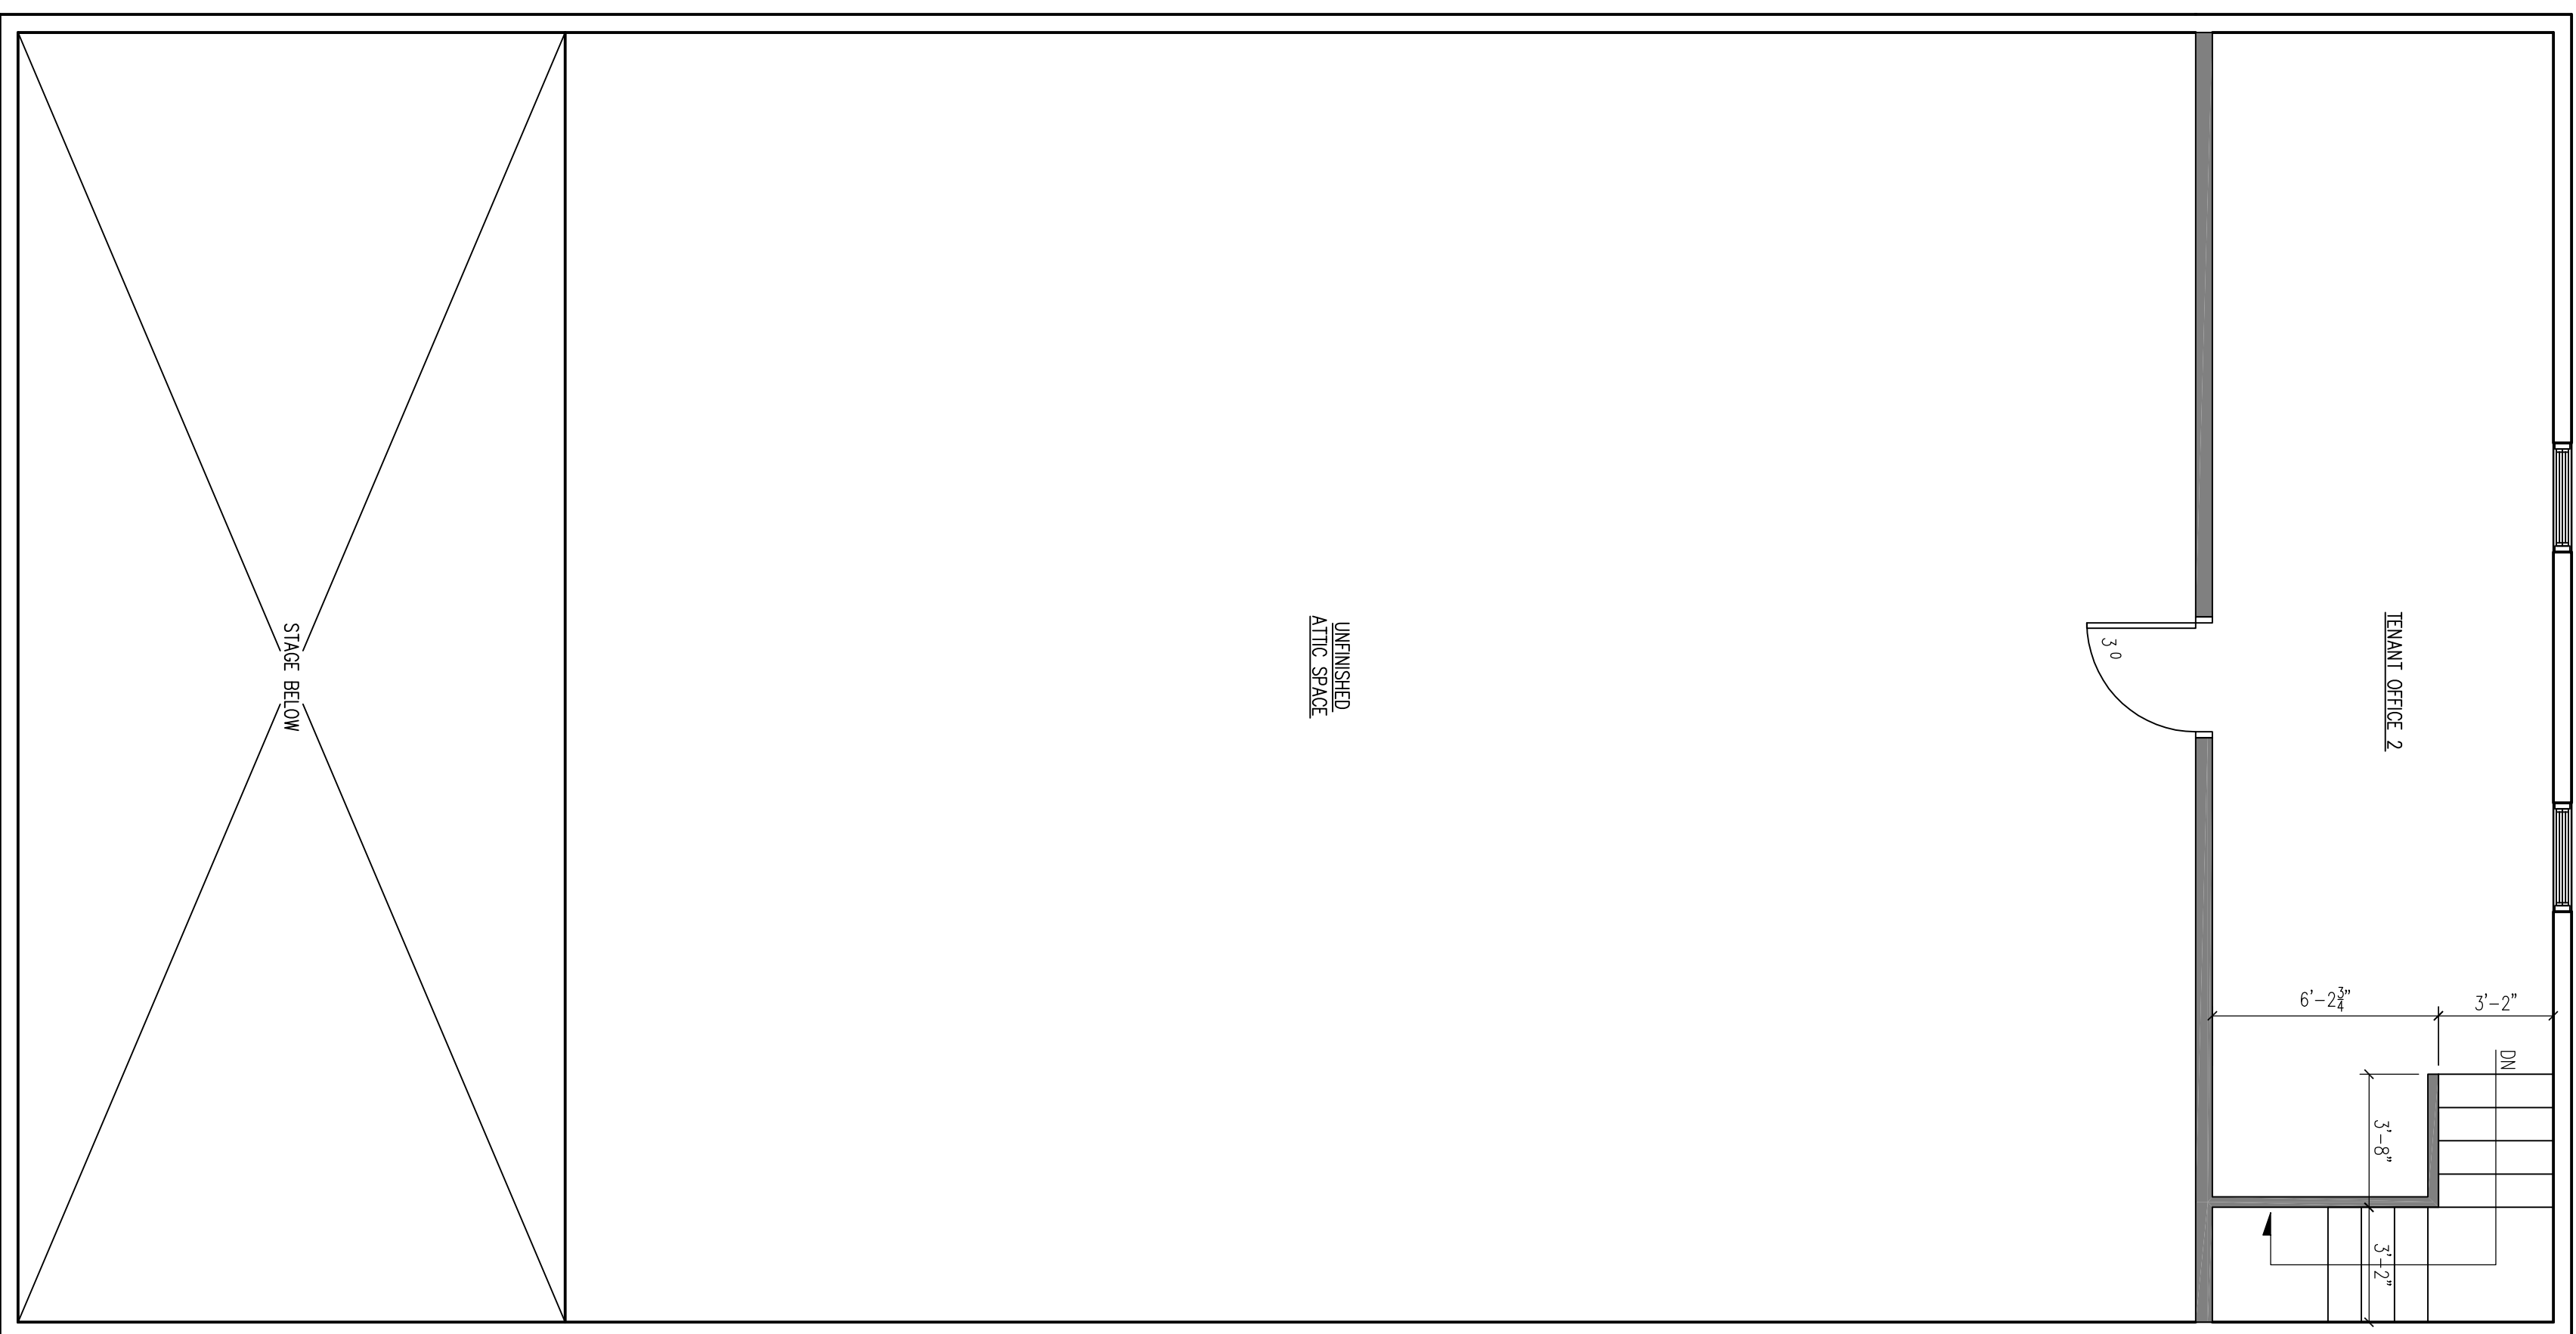

1 ATTIC FLOOR PLAN
 A2 SCALE: 1/4" = 1'-0"

NOTE:
 THIS DRAWING IS PROVIDED FOR INFORMATIONAL PURPOSES ONLY. IT IS NOT TO BE USED FOR CONSTRUCTION. THE CONTRACTOR ASSUMES ALL RESPONSIBILITY FOR LOCAL CODE COMPLIANCE.
 ALL DIMENSIONS ARE TO FACE UNLESS OTHERWISE NOTED.
 CLIENTS BASED UPON INFORMATION PROVIDED BY THE CLIENT.
 AND LOCAL CODES. NONE OF THE EMPLOYEES OF FMC CADD DRAFTING SERVICES, INC. ARE REGISTERED ARCHITECTS, ENGINEERS OR LAND SURVEYORS.
 BY CLIENT AND/OR CONTRACTOR BEFORE ACTUAL CONSTRUCTION.
 BEING FMC CADD DRAFTING SERVICES, INC. WILL BE HELD HARMLESS FROM ALL CLAIMS, DAMAGES, LOSSES AND EXPENSES, INCLUDING ATTORNEY'S FEES AND/OR REVISIONS MADE TO PLANS BY CLIENT AND/OR CONTRACTOR.