



1 NORTH ELEVATION  
A3 SCALE: 1/4" = 1'-0"

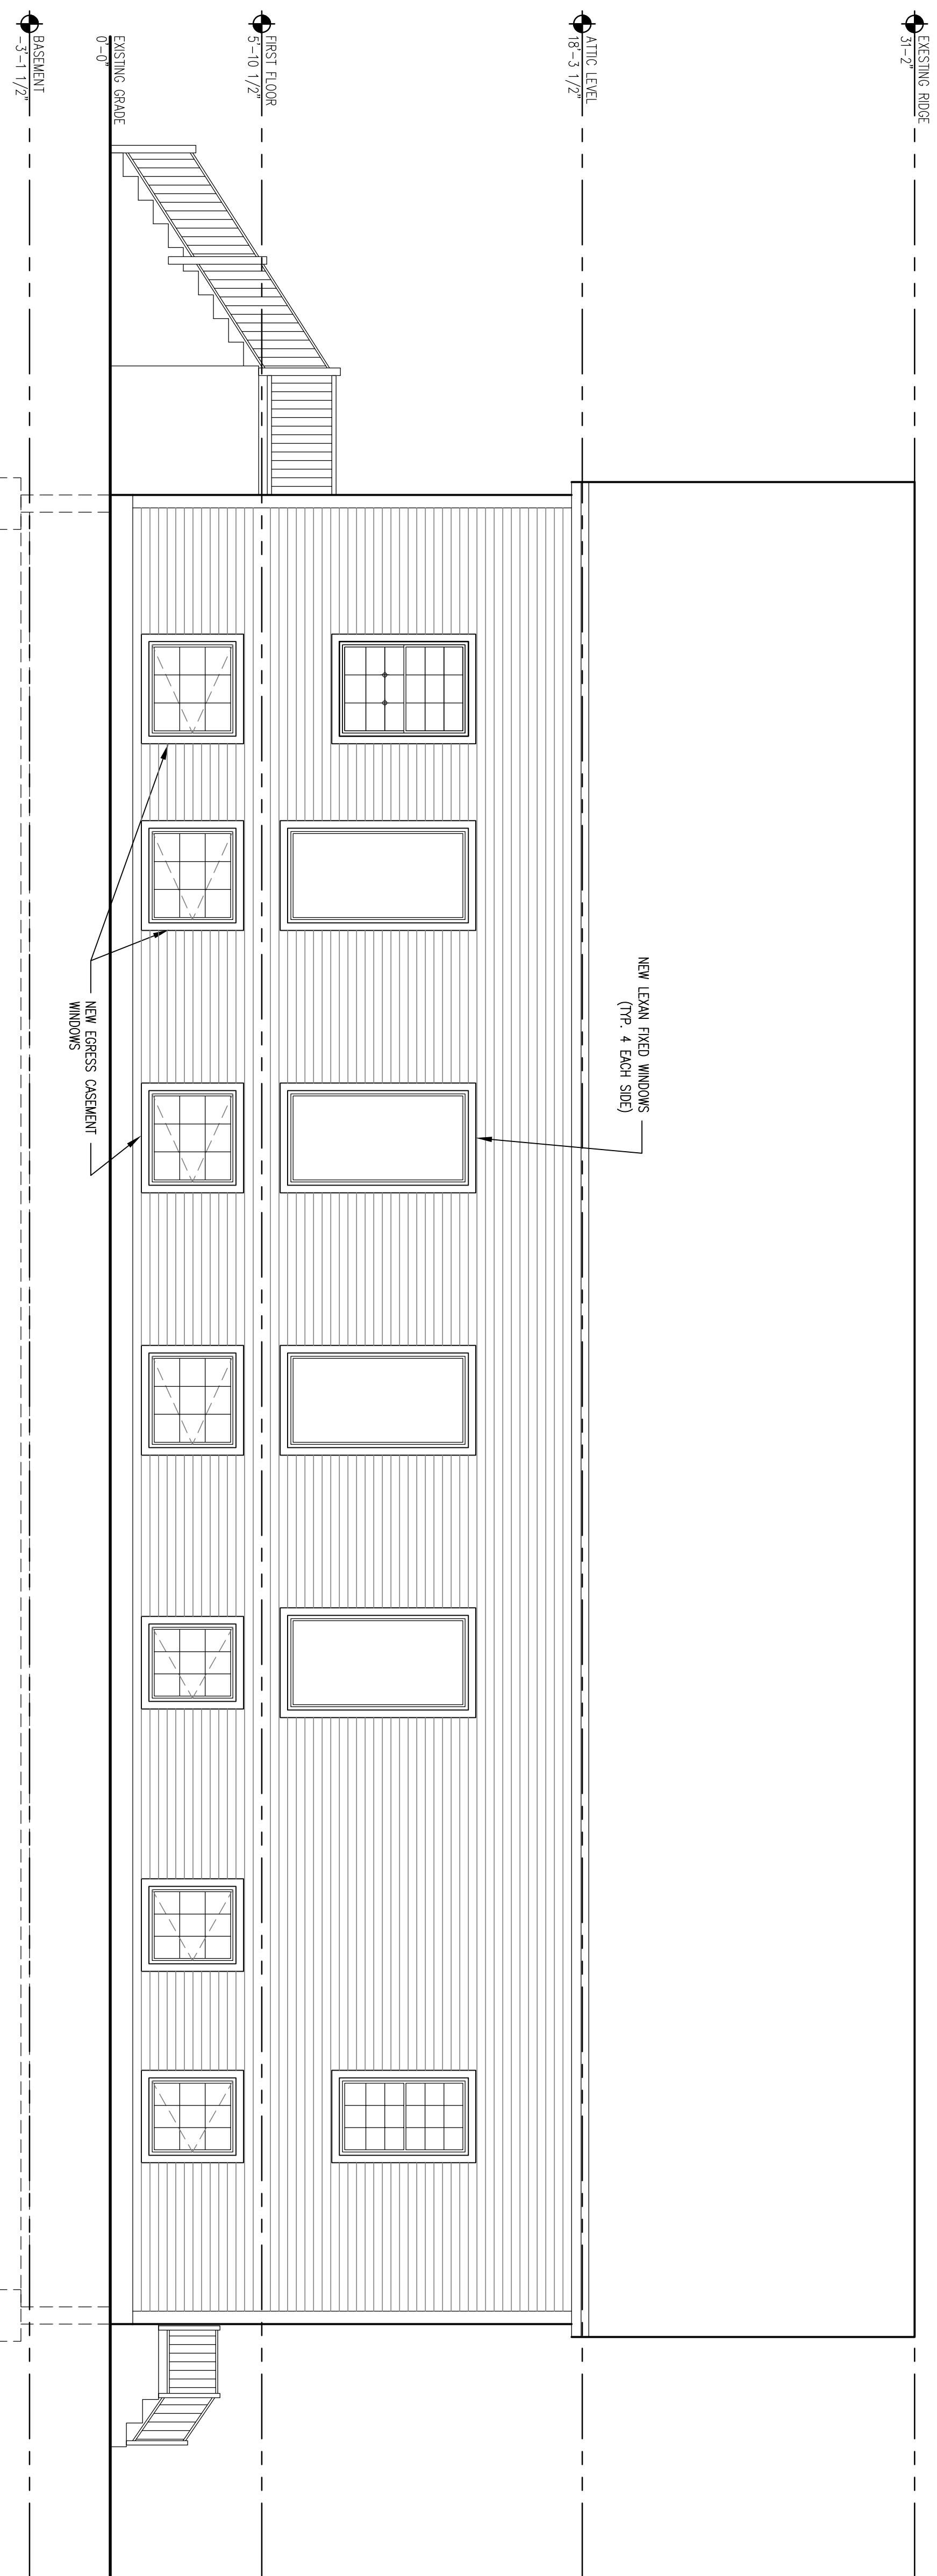

2 WEST ELEVATION  
A3 SCALE: 1/4" = 1'-0"

NOTE:  
THIS DRAWING IS PROVIDED FOR INFORMATIONAL PURPOSES ONLY. IT IS NOT TO BE USED FOR CONSTRUCTION. THE CONTRACTOR ASSUMES ALL RESPONSIBILITY FOR LOCAL CODE COMPLIANCE. ALL DIMENSIONS AND LEVELS ARE BASED UPON INFORMATION PROVIDED BY THE CLIENT AND LOCAL CODES. NONE OF THE EMPLOYEES OF FMC CADD DRAFTING SERVICES, INC. ARE REGISTERED ARCHITECTS, ENGINEERS OR LAND SURVEYORS. FMC CADD DRAFTING SERVICES, INC. IS NOT A PROFESSIONAL ENGINEERING FIRM. ALL DIMENSIONS AND LEVELS ARE BASED UPON INFORMATION PROVIDED BY THE CLIENT AND/OR CONTRACTOR BEFORE ACTUAL CONSTRUCTION. FMC CADD DRAFTING SERVICES, INC. WILL BE HELD HARMLESS FROM ANY AND ALL CLAIMS, DAMAGES, LOSSES AND EXPENSES, INCLUDING ATTORNEY'S FEES AND COSTS, ARISING FROM OR RESULTING FROM ANY AND/OR REVISIONS MADE TO PLANS BY CLIENT AND/OR CONTRACTOR.

3.	
2.	
1.	
REVS:	
CODE:	
TOWN:	PORTLAND
DATE:	
SCALE:	1/4" = 1'-0"
DESIGNED:	JJOUJUR
DRAWN:	JJOUJUR
TITLE:	
ELEVATIONS	
FILE:	
SHEET:	A3

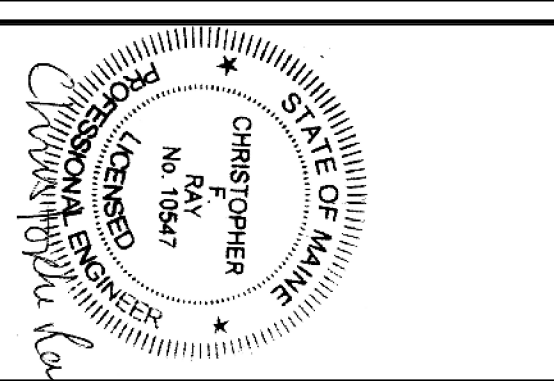

1844 FOREST  
1844 FOREST AVENUE, PORTLAND, ME 04103  
ELEVATIONS

**FMC CADD** Engineering Resource Center  
75 Bishop St.  
Portland, Maine 04103  
207-878-8511 Fax 207-878-8515  
E-Mail fmc@cadd.com

PROPERTY OF