


WHIPPLE
 CALLENDER
 ARCHITECTS
 40 BOND STREET
 PORTLAND, ME 04104
 P 207.775.5444
 F 207.775.5444
 WWW.WHIPPICALLENDER.COM

OWNER OF
 RECORD
 AIM One
 Industrial Way,
 LLC
 531 E.
 Chapman Ave.,
 Orange, CA
 92866


DATE: 12/14/12
 DRAWN BY: AEG

SHEET TITLE:
 BUILDING PLAN AND
 CONDOMINIUM
 DOCUMENTATION

A1

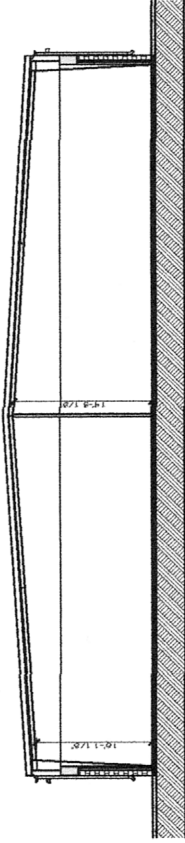

2 SECTION
 SCALE 1/8" = 1'-0"

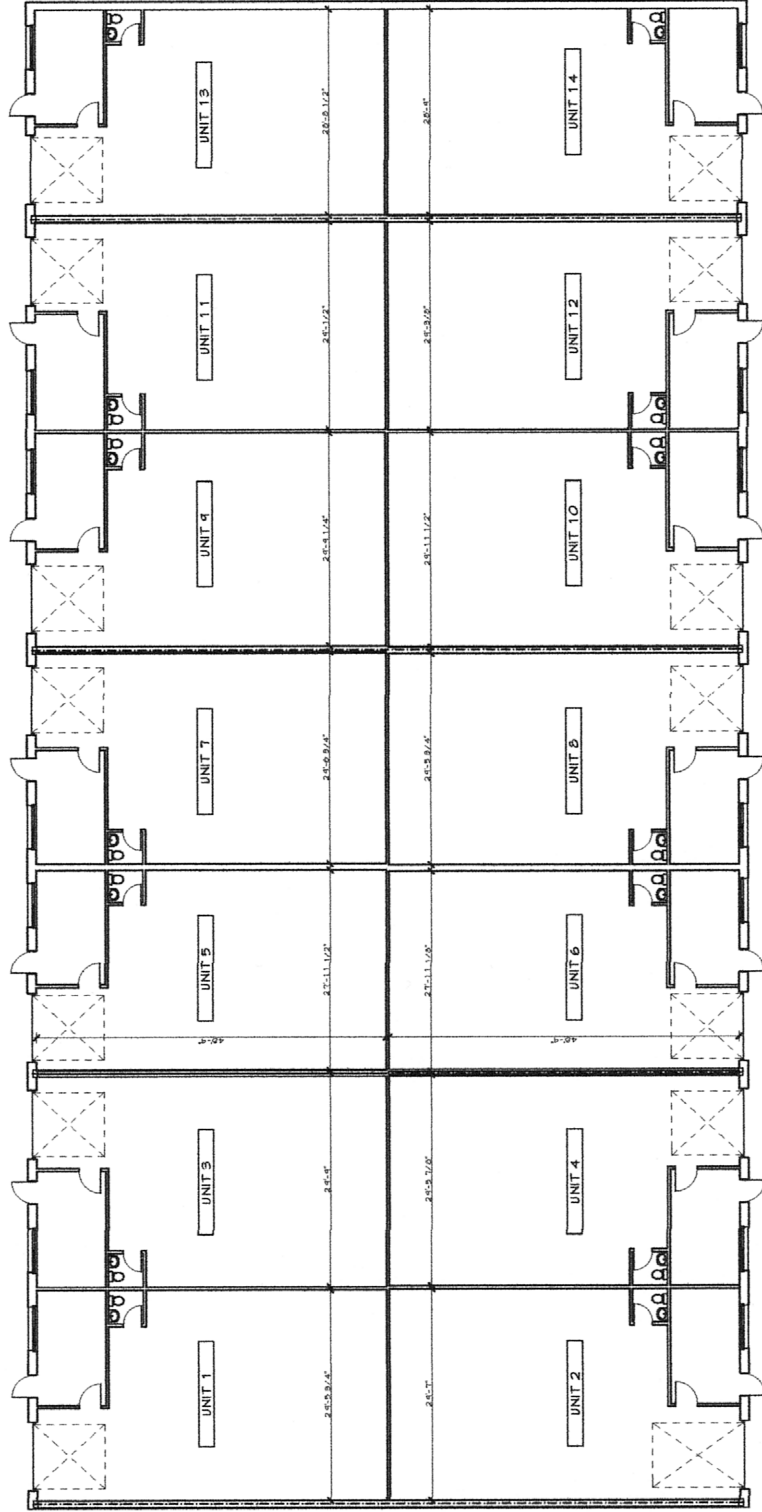

RIVERSIDE STREET

1 BUILDING FLOOR PLAN
 SCALE 1/8" = 1'-0"

NO PORTIONS OF THIS DRAWING ARE TO BE REPRODUCED OR TRANSMITTED IN ANY FORM OR BY ANY MEANS, ELECTRONIC OR MECHANICAL, WITHOUT THE EXPRESS WRITTEN PERMISSION OF WHIPPLE CALLENDER ARCHITECTS. IT SHALL NOT BE USED FOR ANY OTHER PURPOSE THAN FOR WHICH IT IS SPECIALLY PREPARED.