


GRANT HAYS
ASSOCIATES

ARCHITECTURE & INTERIOR DESIGN
P.O. BOX 6179 FALMOUTH MAINE 04105
207.871.5900 www.granthays.com

JDAL

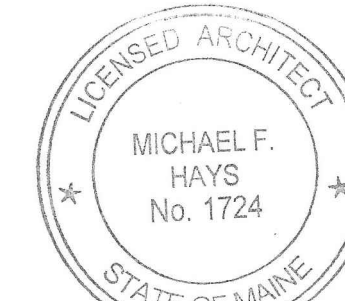

Michael F. Hays

REV/NO/V

PROJECT NAME

PORTLAND, MAINE 04103

foundation
BREWING COMPANY
EXPANSION



ONE INDUSTRIAL WAY

JHELT

FLOOR
PLAN

DATE
15 MAR '16

SCALE
3/16" = 1'-0"


DRAWN
MFH/mgk

JOB NO.
160201

JHELT
A3

COPYRIGHT
REPRODUCTION OR RELIEF OF THIS
DOCUMENT WITHOUT WRITTEN
PERMISSION FROM GRANT HAYS
ASSOCIATES IS PROHIBITED.

RIVERSIDE

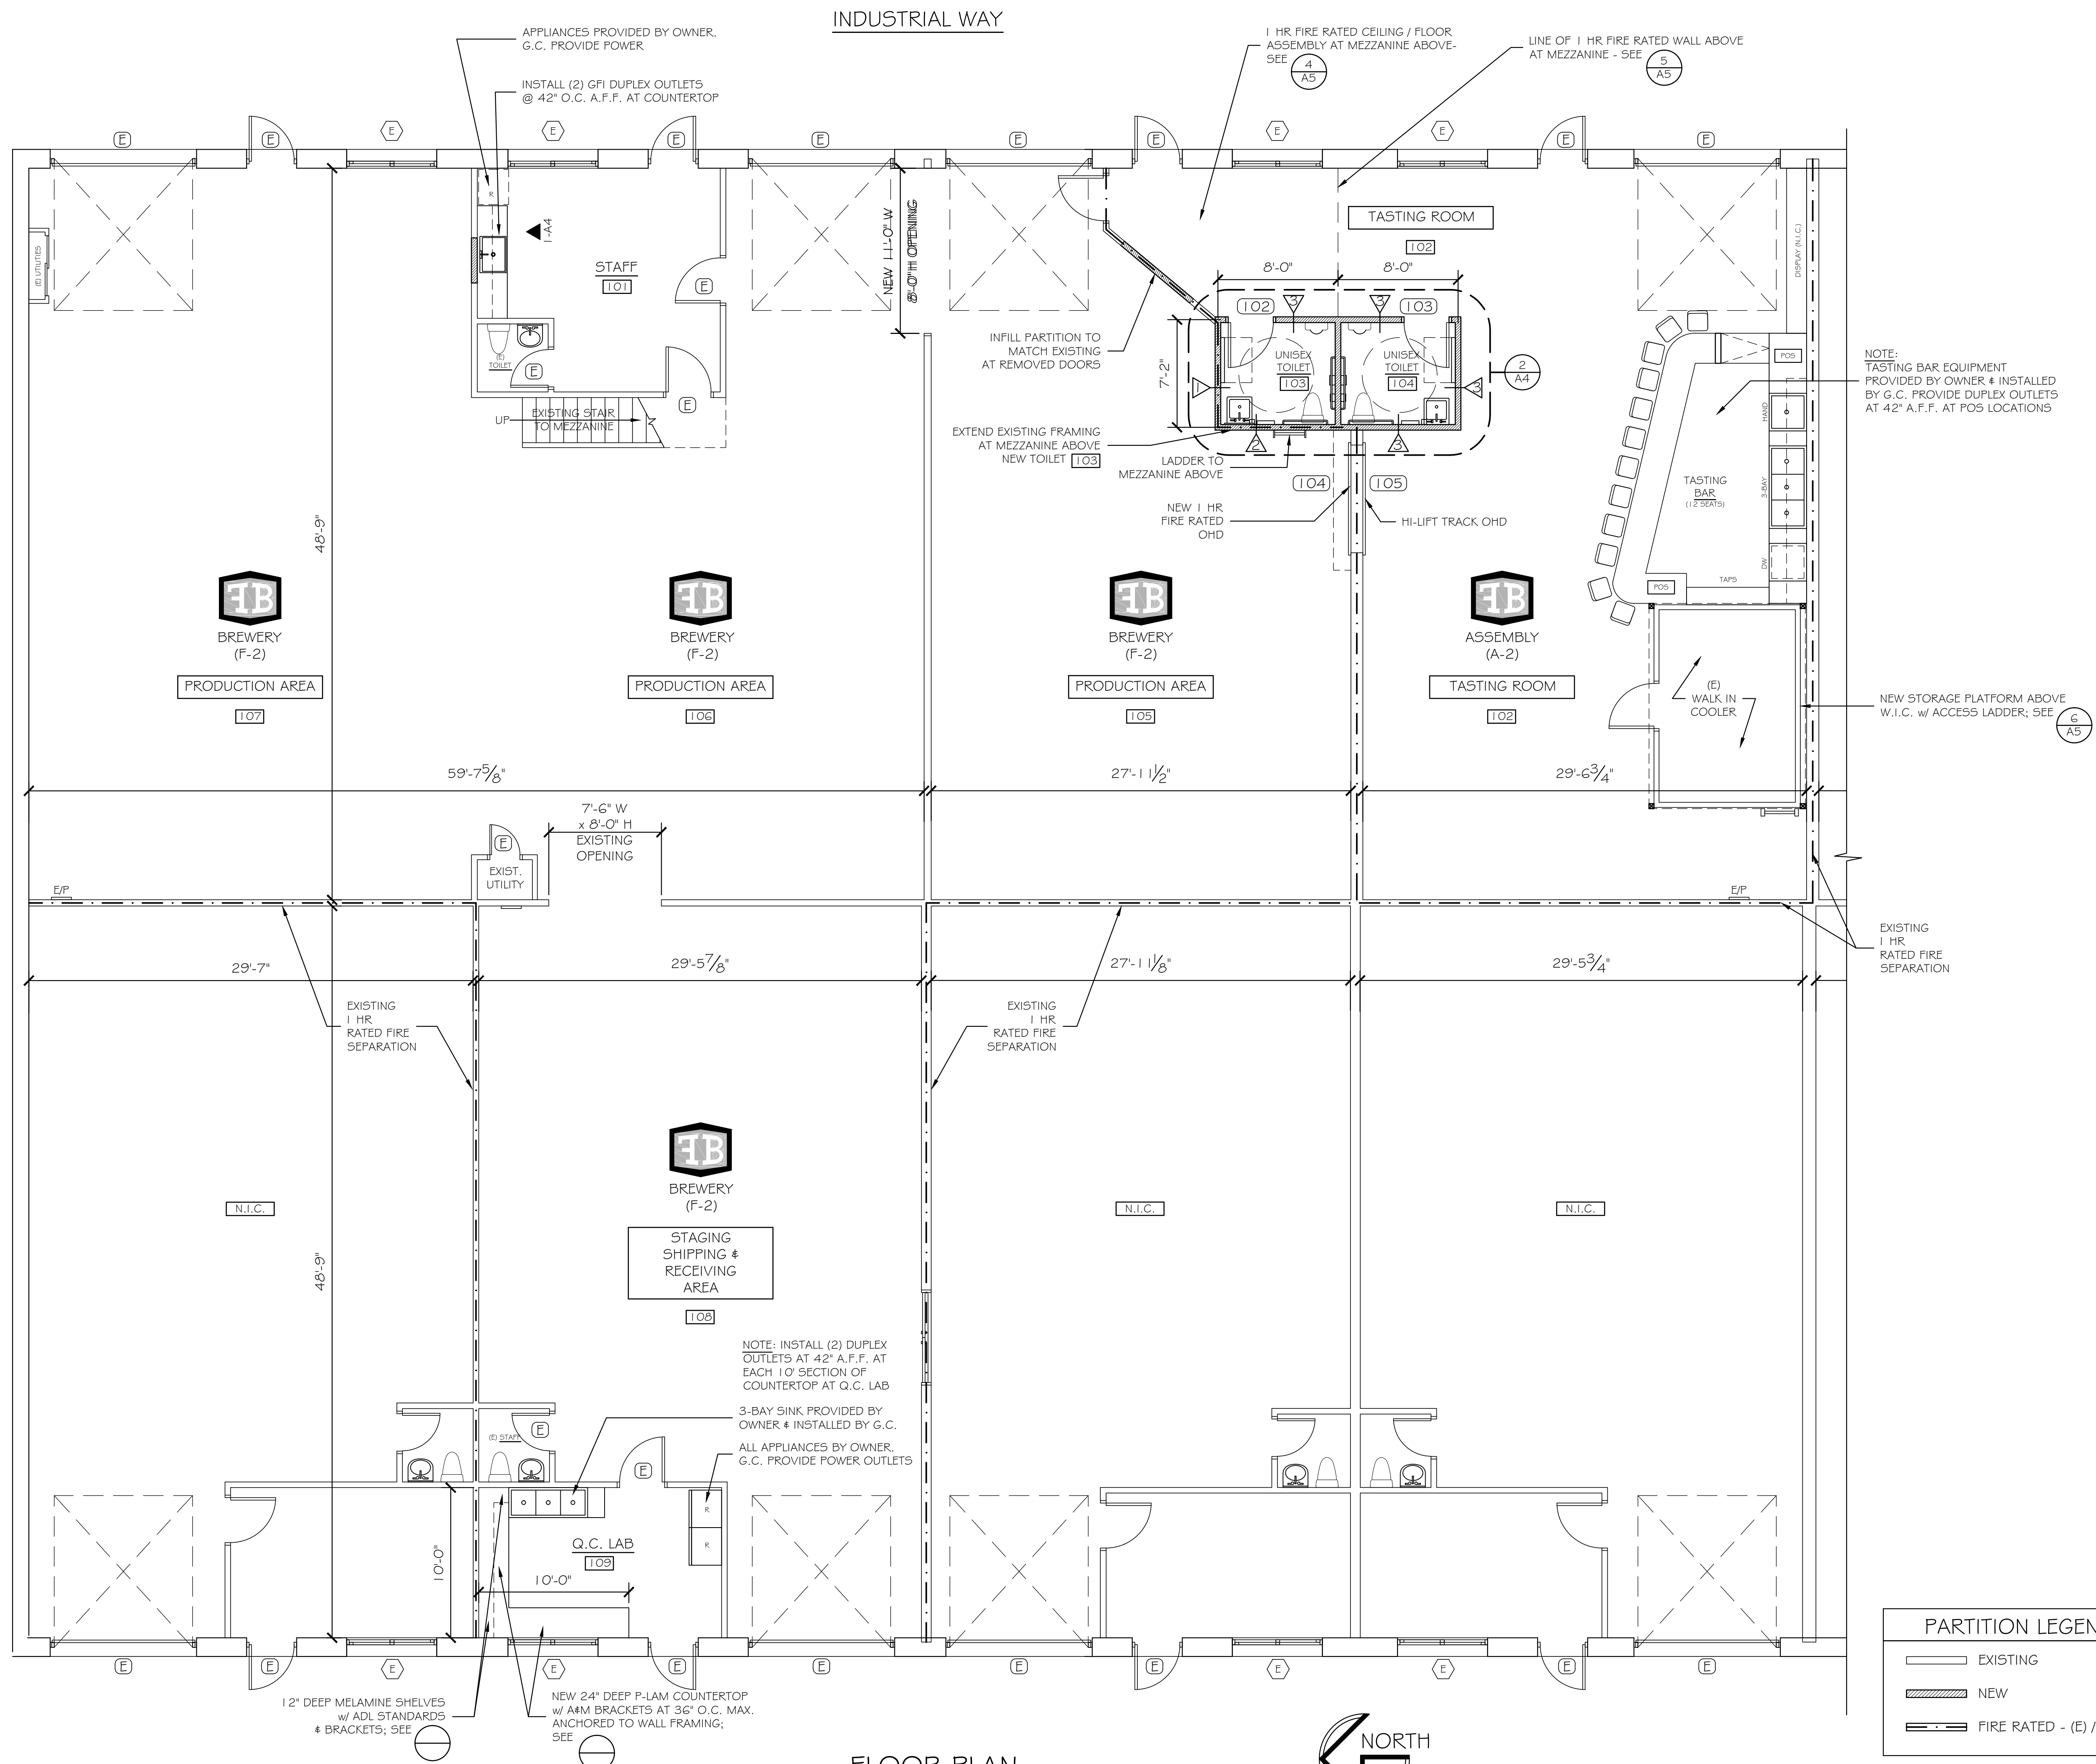

FLOOR PLAN
SCALE: 3/16" = 1'-0"



PARTITION LEGEND	
	EXISTING
	NEW
	FIRE RATED - (E) / NEW