


GRANT HAYS  
ASSOCIATES

ARCHITECTURE & INTERIOR DESIGN  
P.O. BOX 6179 FALMOUTH MAINE 04105  
207.871.5900 www.granthays.com

1/2" = 1'-0"

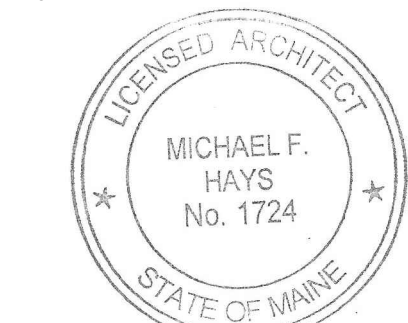

Michael F. Hays

REV/NO/V

▲ 10 MAY '16

▲ 27 MAY '16

PROJECT NAME

foundation  
brewing company  
expansion

PORTLAND, MAINE 04103



ONE INDUSTRIAL WAY

1/2" = 1'-0"

FLOOR  
PLAN

DATE  
15 MAR '16

SCALE  
3/16" = 1'-0"


DRAWN  
MFH/mgk

JOB NO.  
160201

1/2" = 1'-0"

A3

COPYRIGHT  
REPRODUCTION OR REVISE OF THIS  
DOCUMENT WITHOUT WRITTEN  
PERMISSION FROM GRANT HAYS  
ASSOCIATES IS PROHIBITED.

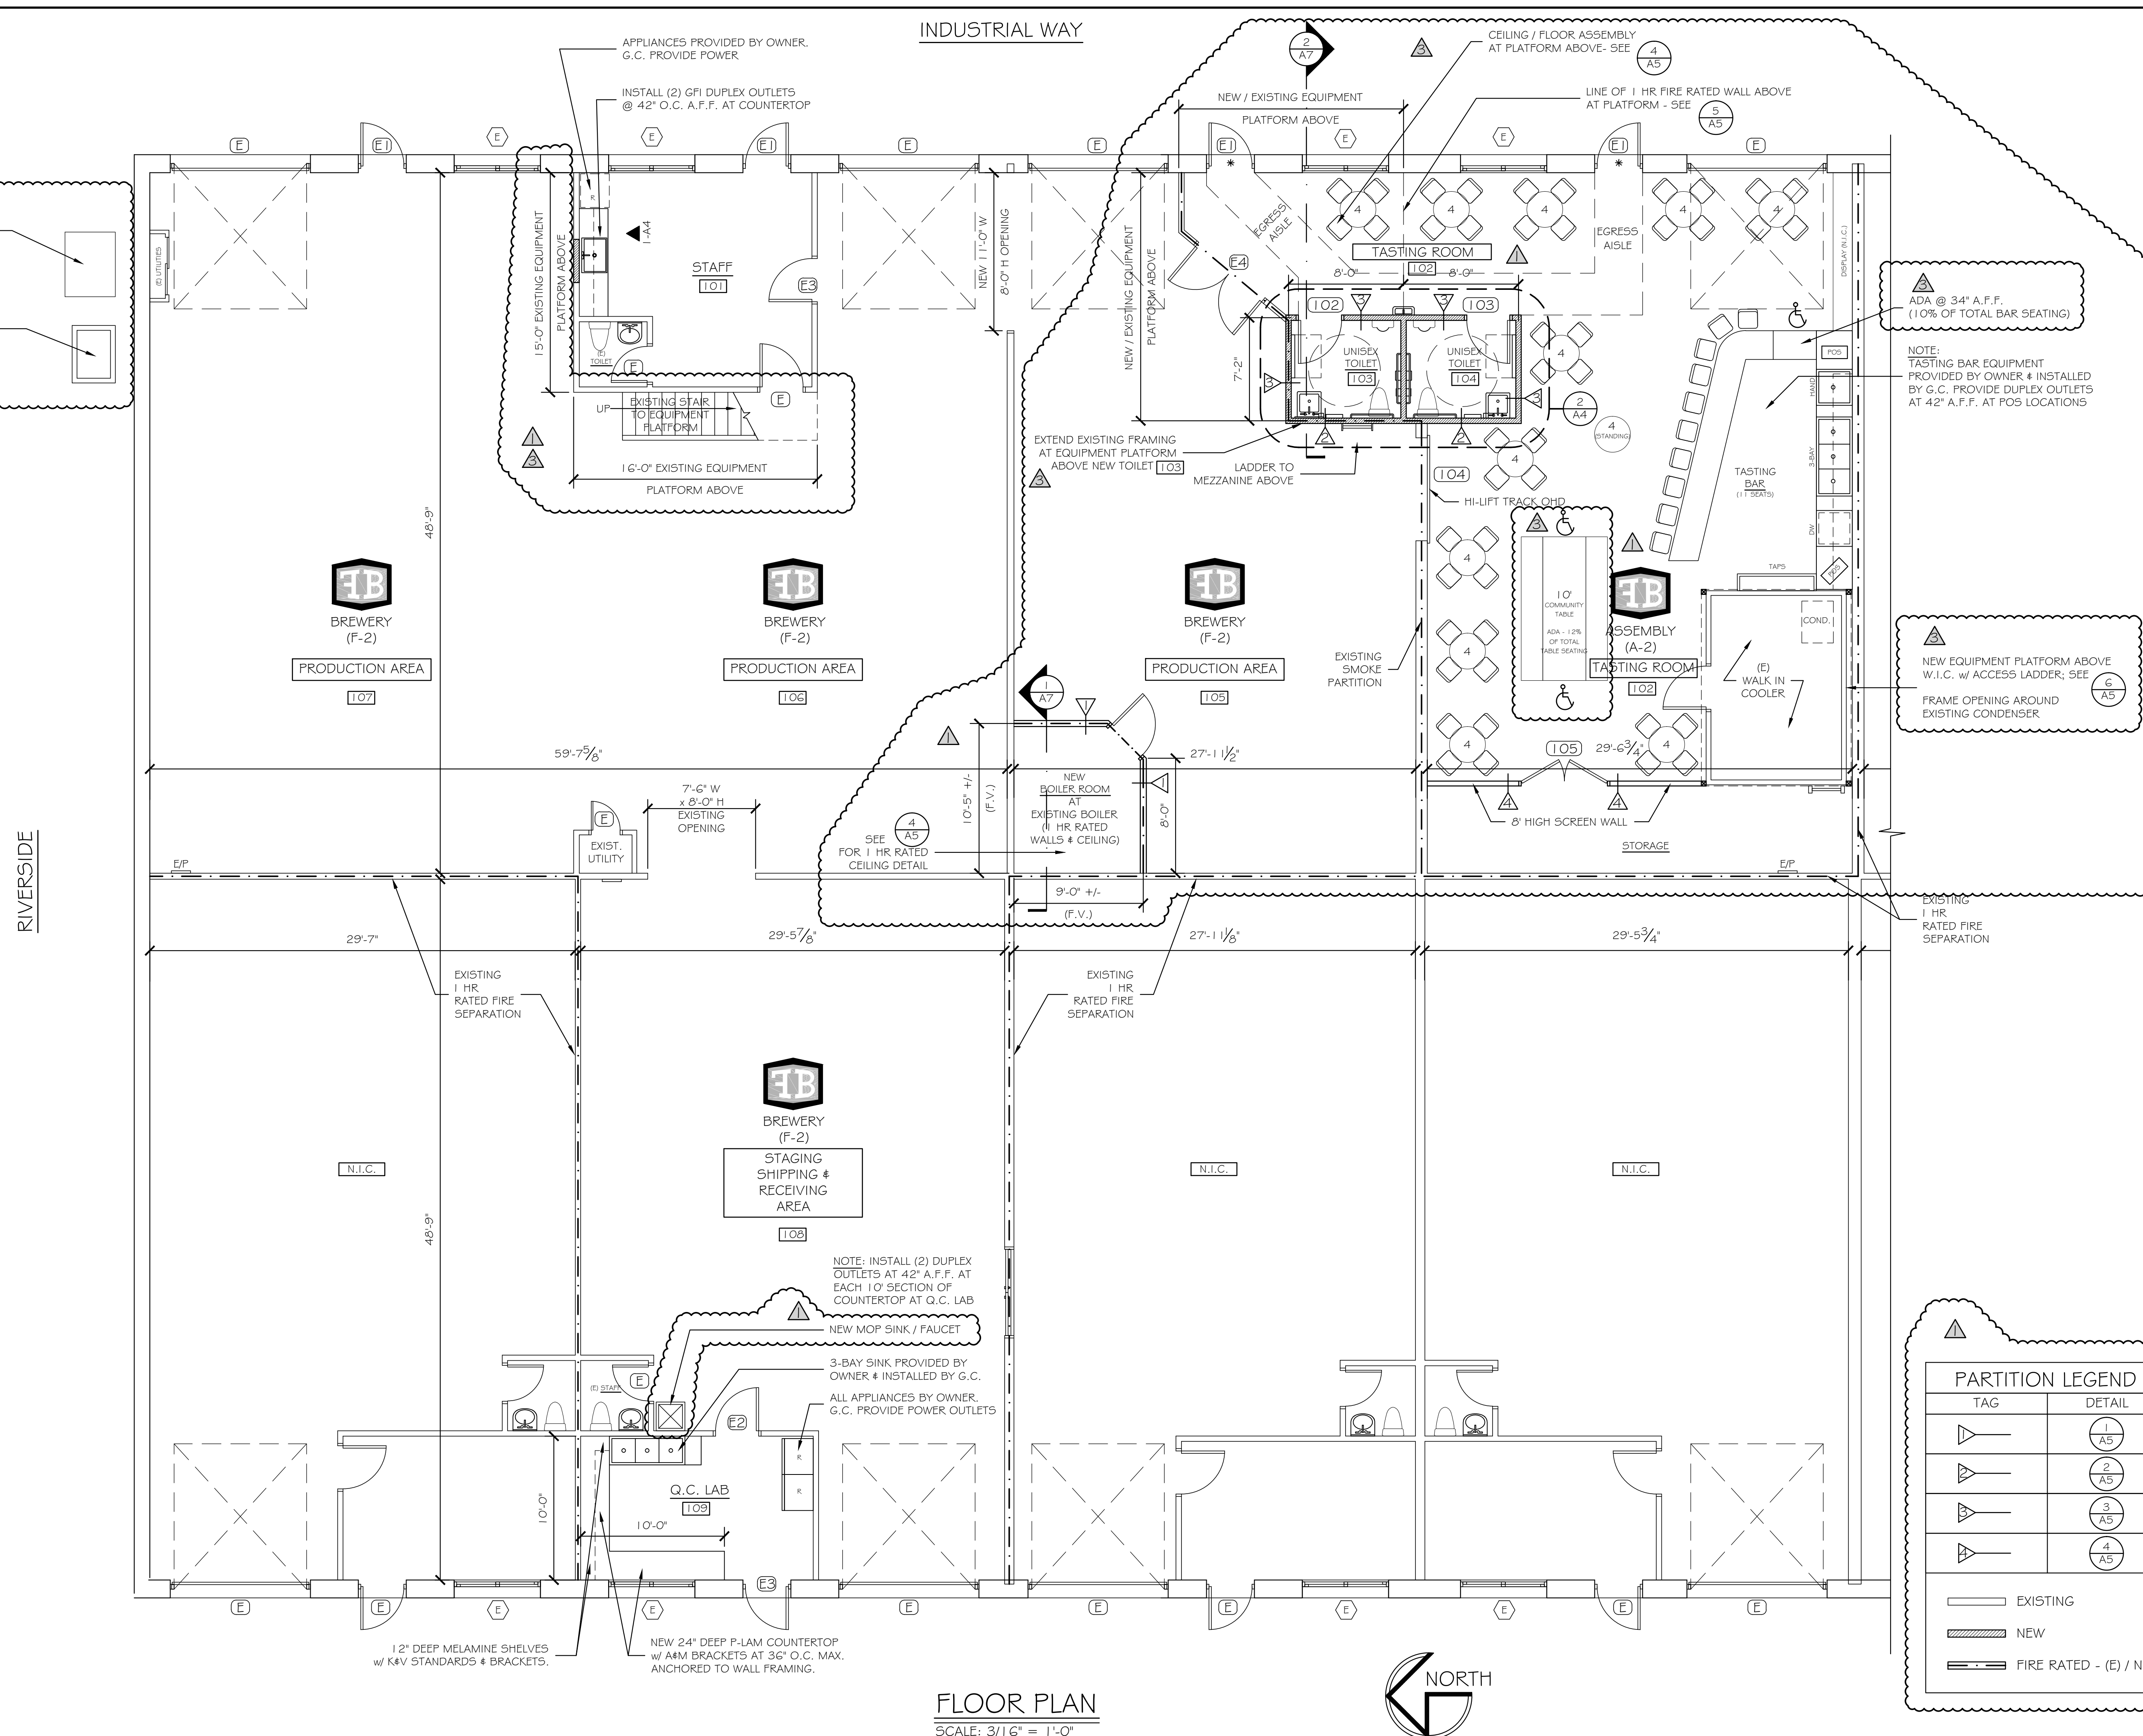

FLOOR PLAN  
SCALE: 3/16" = 1'-0"

