


Project Title

BATTERY STEELE RENOVATIONS

1 INDUSTRIAL WAY, UNIT #12
PORTLAND, MAINE

GENERAL NOTES

1. ALL DIMENSIONS ARE EITHER TO FACE OF STUDS OR CENTER LINE OF STUDS UNLESS OTHERWISE NOTED.
2. PROVIDE SOLID BLOCKING AT WALLS TO SUPPORT ALL REQUIRED ITEMS: GRAB BARS, HANDRAILS, CABINETS, STORAGE SHELVING, ETC...
3. PROVIDE CONTROL JOINTS IN GPDW PARTITIONS AT A MAX. SPACING OF 30'-0". REVIEW LOCATIONS WITH ARCHITECT
4. ALL PARTITIONS TO BE 2x4'S AT 16" O.C. W/ 5/8" GPDW UNLESS OTHERWISE NOTED.

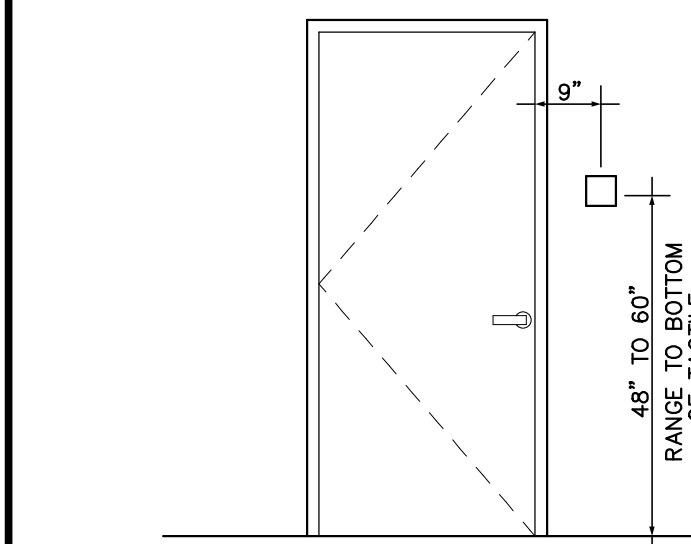

TACTILE SIGN POSITION

NTS

E2

LEGEND - TOILET RM ACCESSORIES

ITEMS	MANUF. NO.	MTD. HEIGHTS
1 42" X 1 1/2" GRAB BAR	BOBRICK B-6806.99	34" A.F.F. TO C.L.
2 36" X 1 1/2" GRAB BAR	BOBRICK B-6806.99	34" A.F.F. TO C.L.
3 18" X 1 1/2" GRAB BAR	BOBRICK B-6806.99	40" A.F.F. TO BOT.
4 TOILET TISSUE DISPENSER	BOBRICK B-5288	28" A.F.F. TO TOP
5 PAPER TOWEL DISPENSER	BOBRICK B-52860	PER MANUF. INSTRUCTIONS
6 SOAP DISPENSER	BOBRICK B-5050	PER MANUF. INSTRUCTIONS
7 TOILET SEAT COVER DISPENSER	BOBRICK B-5221	45" A.F.F. TO TOP
8 18"W X 36"H MIRROR	BOBRICK B-165	3'-3" TO BOT. OF GLASS

TOILET RM ACCESSORIES




NTS

D2

LAVATORY CLEARANCES

NTS

D2

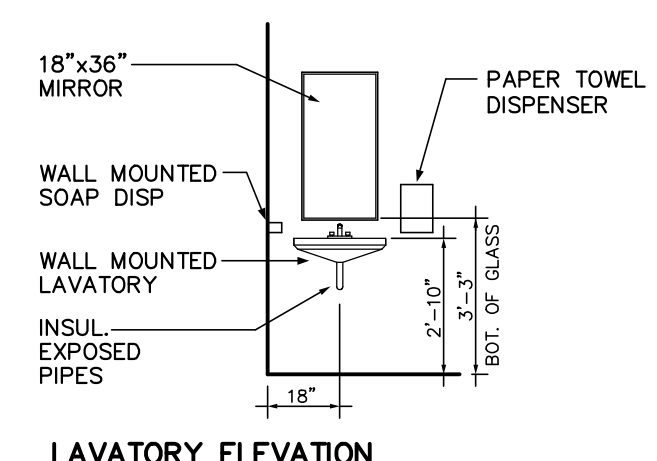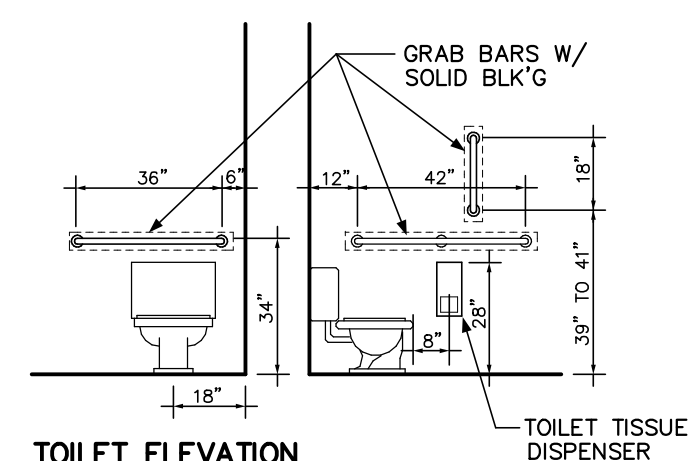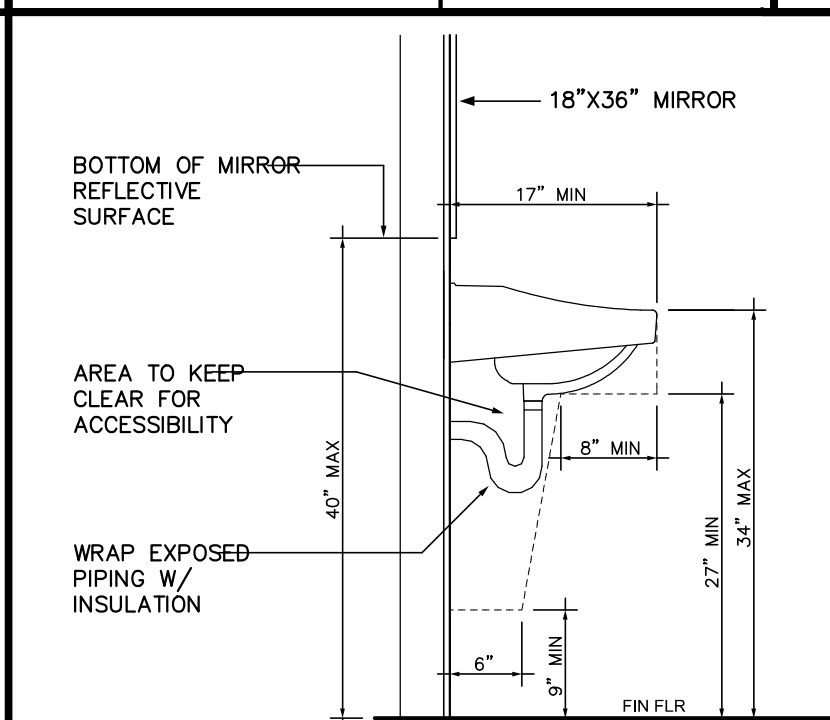

TOILET RM ELEVATIONS



NTS

C3

TYPICAL STAIR DTL

NTS


C2

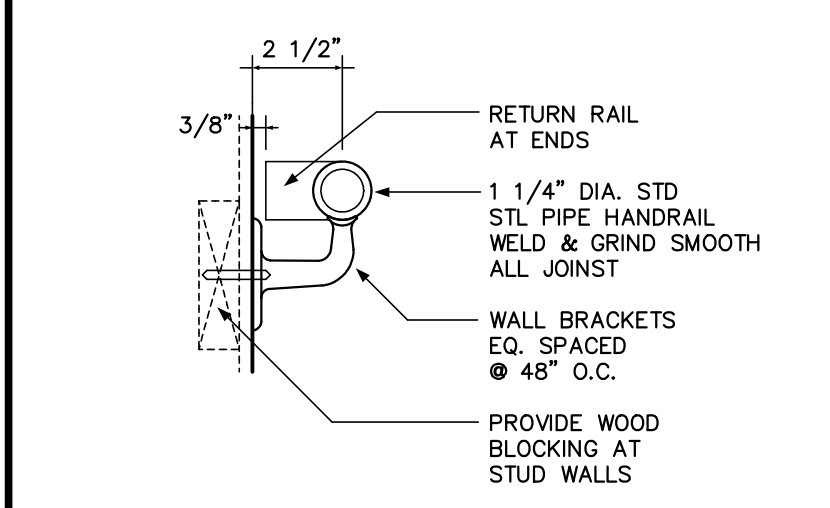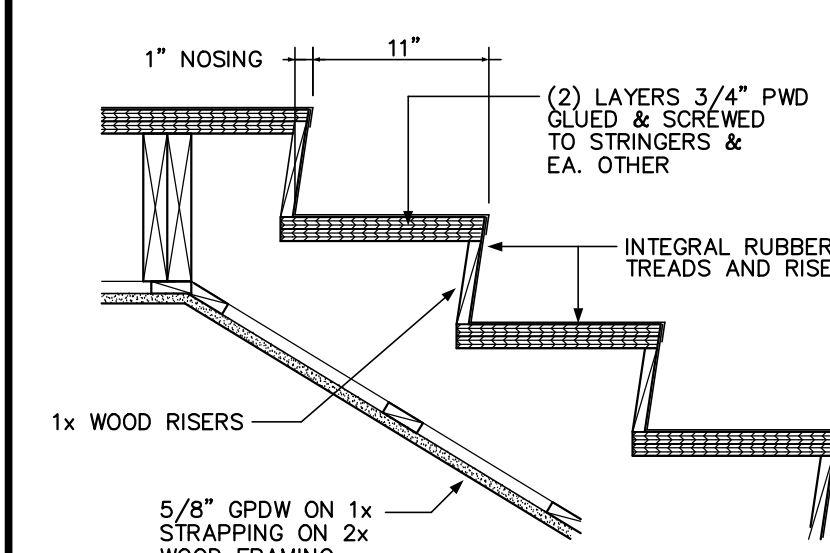

TYPICAL STAIR DTL

NTS


B2

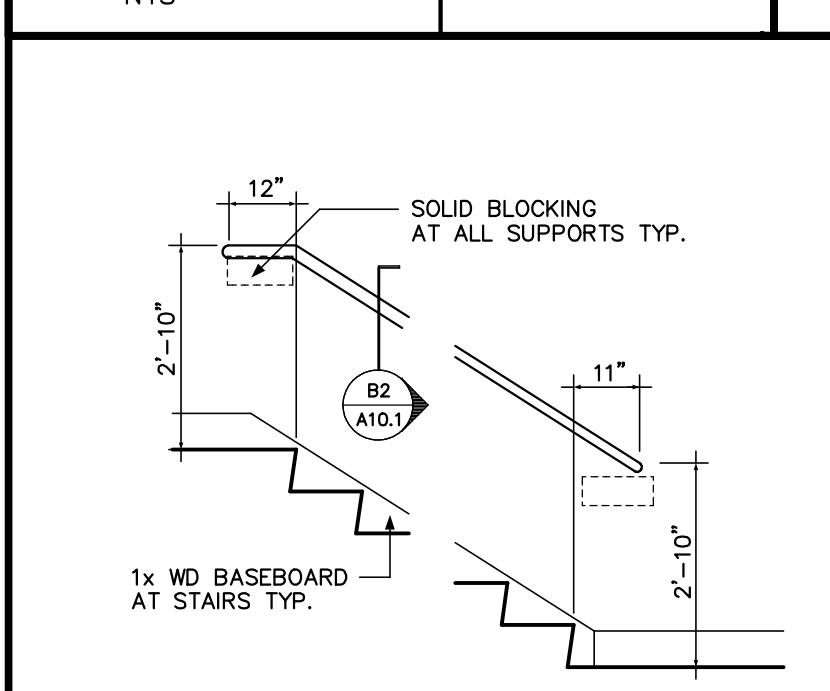

TYPICAL STAIR DTL

NTS


A2

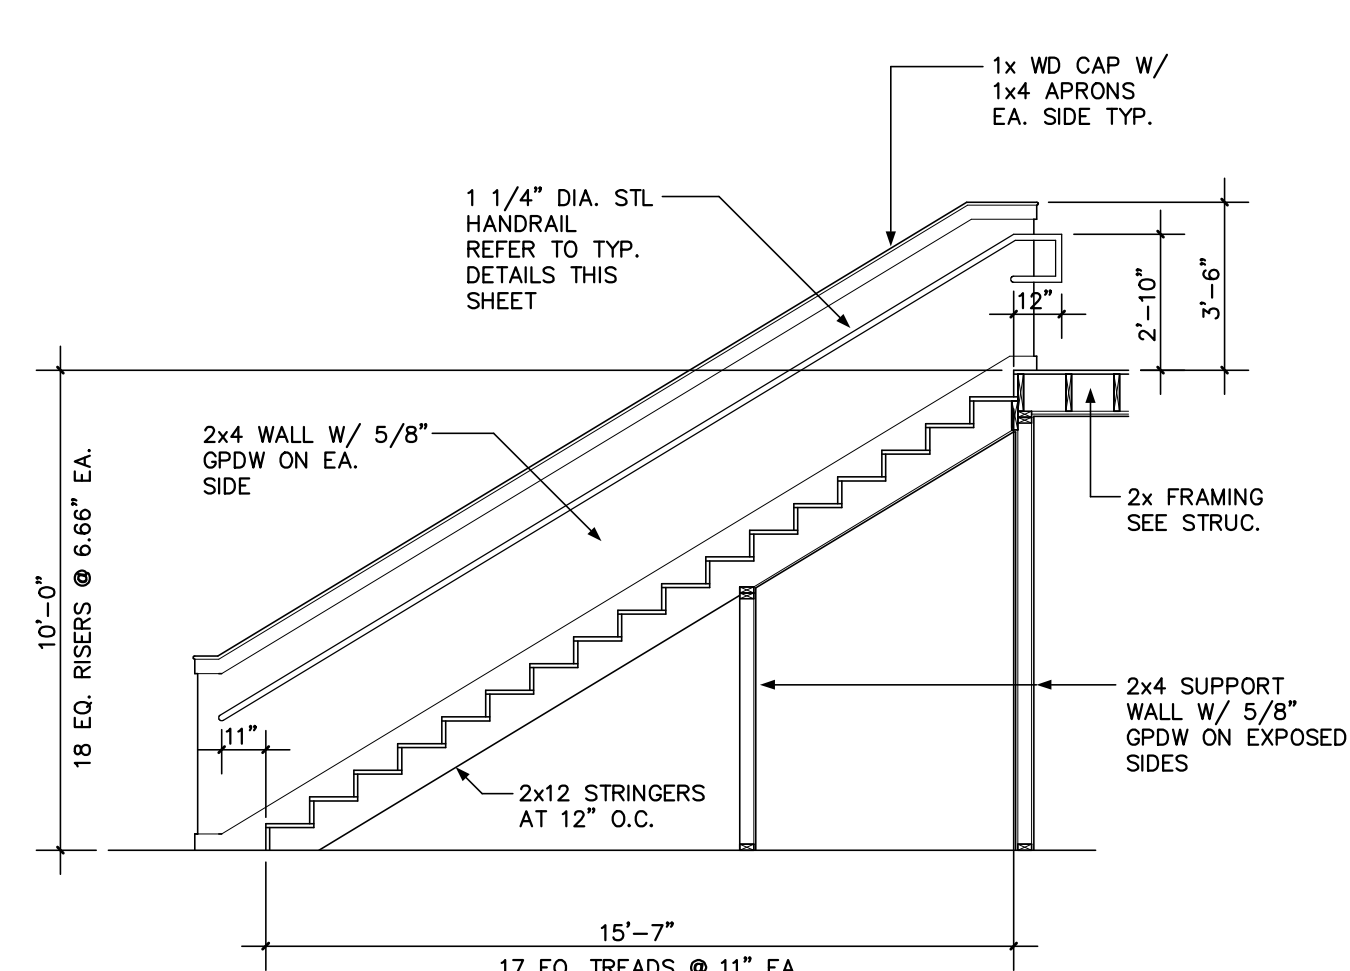

STAIR SECTION

NTS

A3

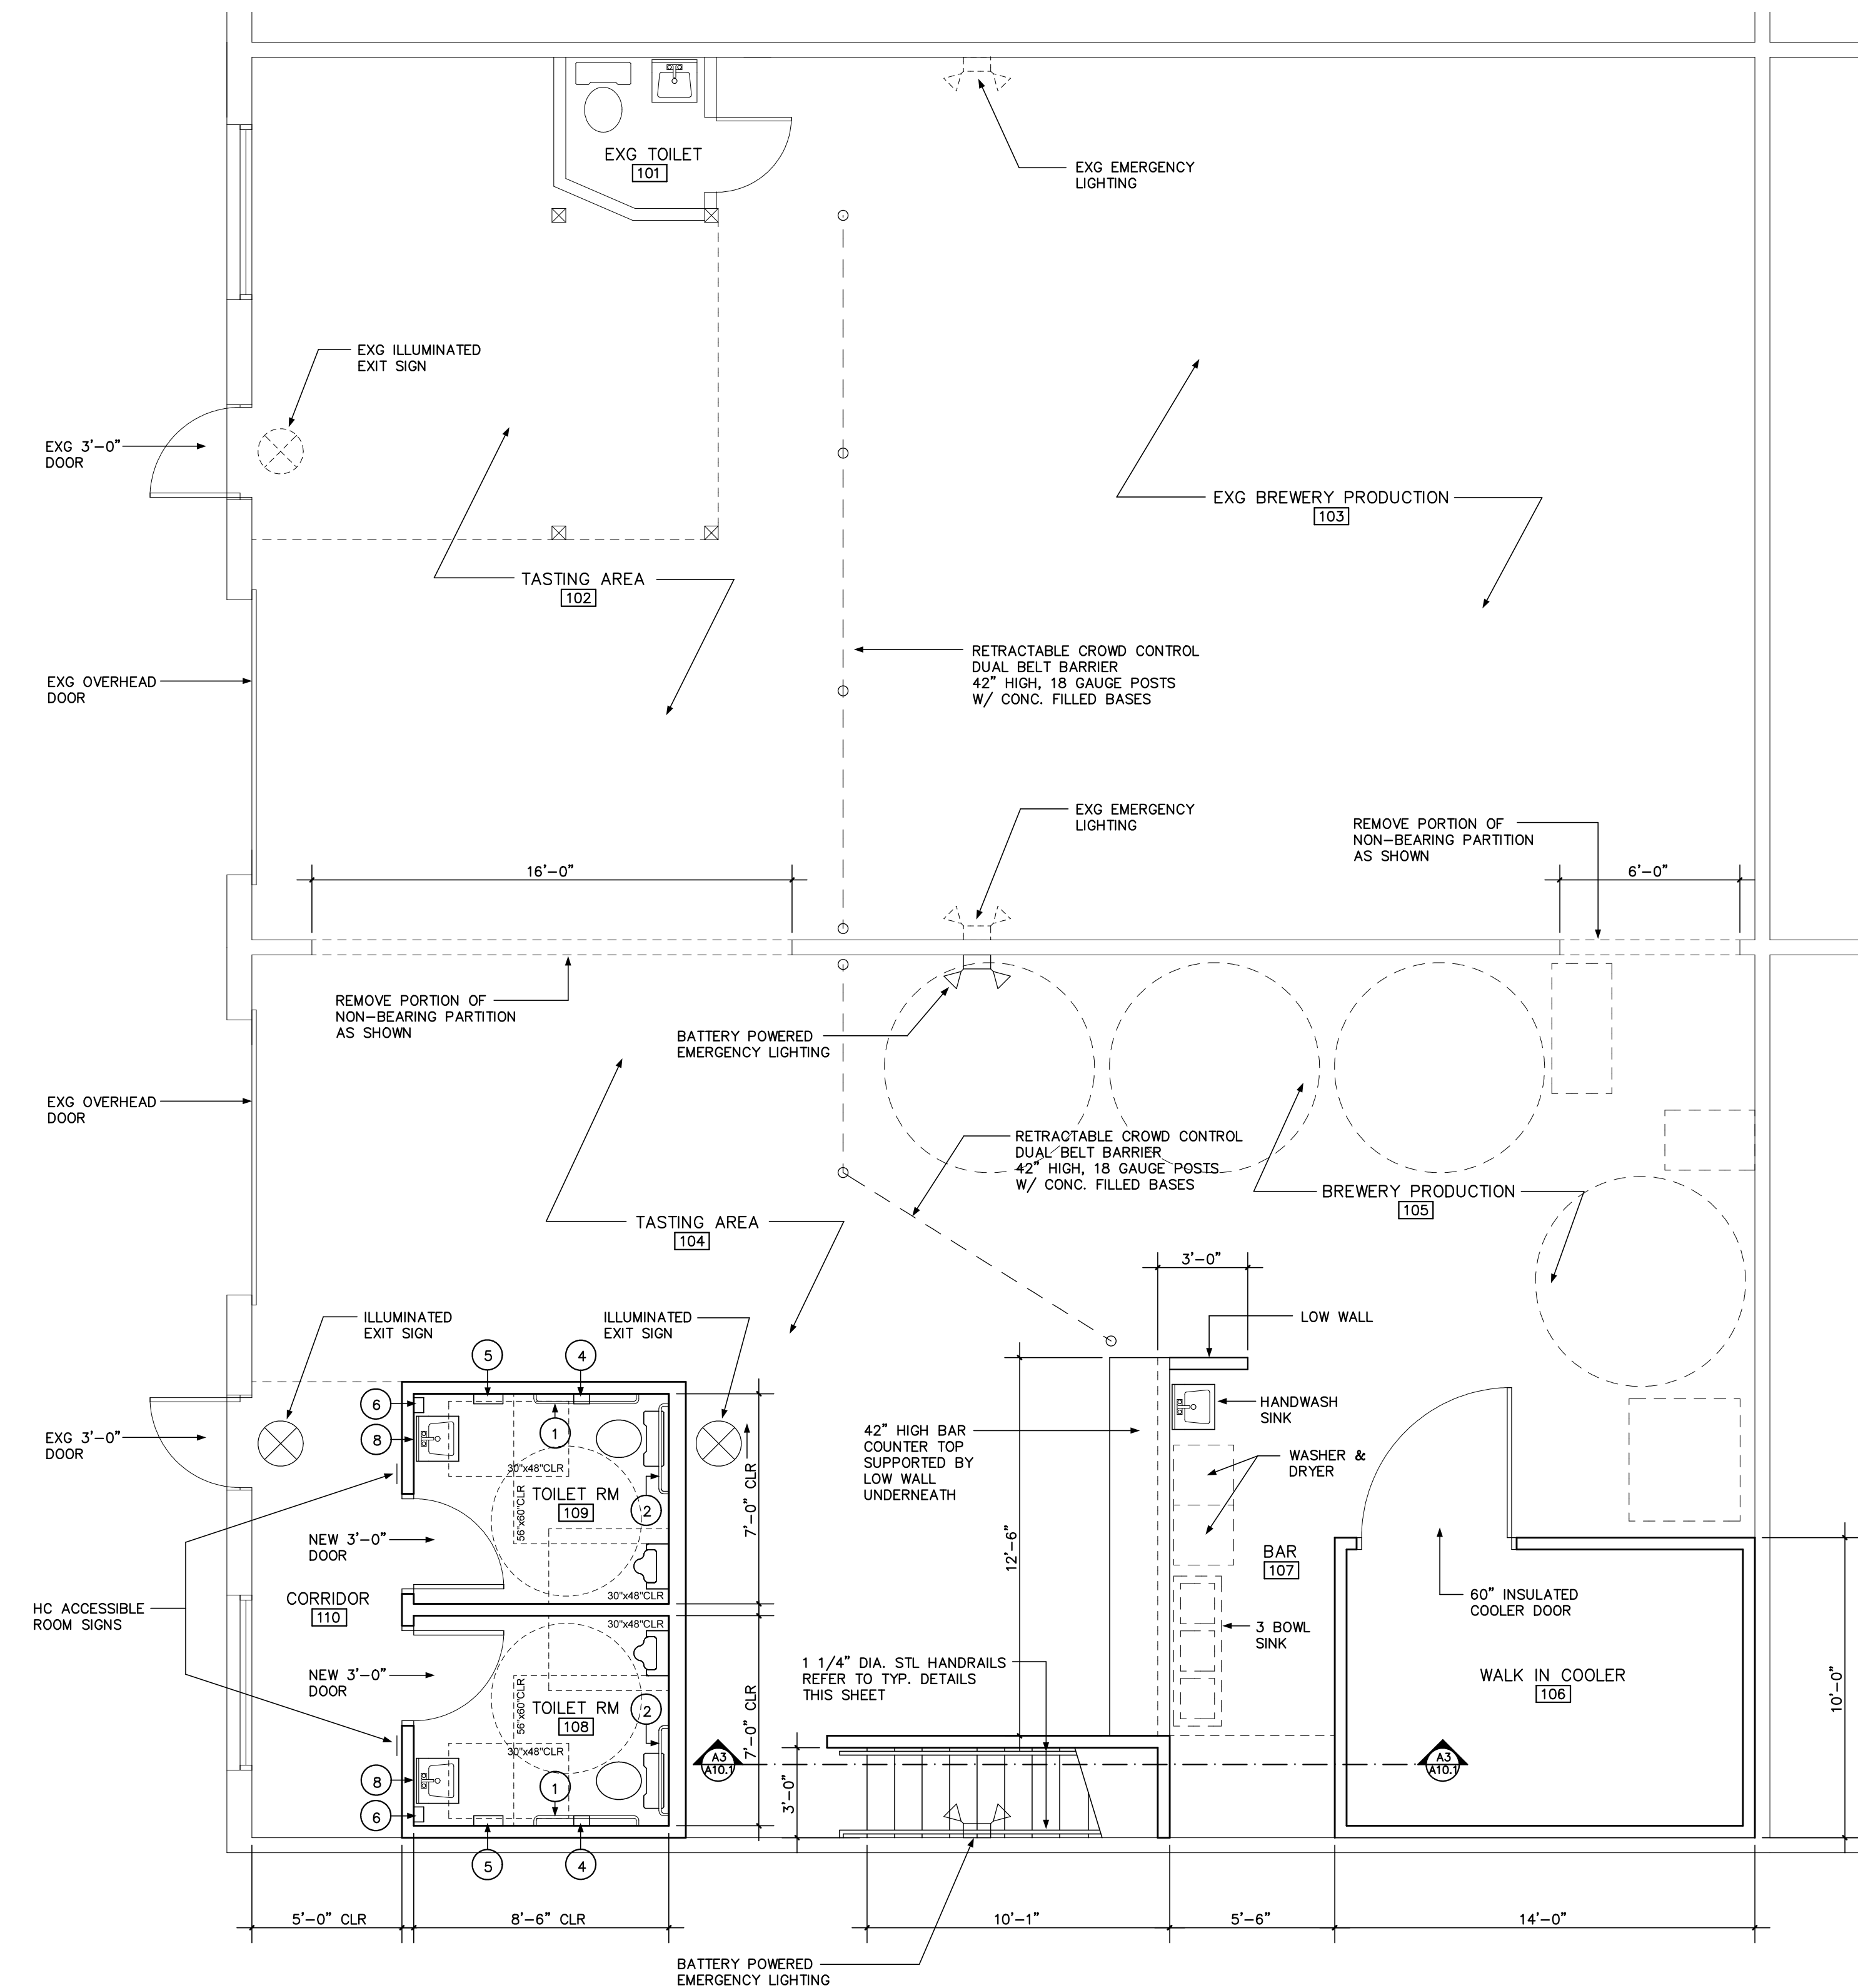


FIRST FLOOR LEVEL PLAN

1/4" = 1'-0"

A1

01 - 18 - 18	CONSTRUCTION DRAWINGS
Mark	Date
	Description

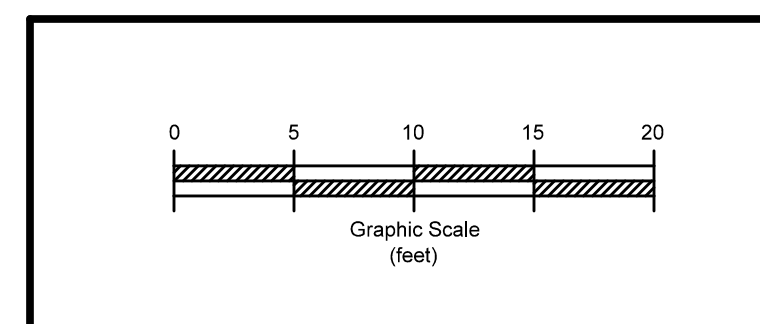

Drawing Title

GROUND FLOOR PLAN

Drawing Number

A10.1