


NO.	REVISIONS	DATE	BY

NO.	REVISIONS	DATE	BY

PROJECT TITLE
 Hammaford Food & Drug
 RIVERSIDE STREET
 PORTLAND, MAINE

FOUNDATION PLAN

SCALE	DESIGN	CHECKED	DATE
1/8" = 1'-0"	JCM	KWH	11 JUNE 2004

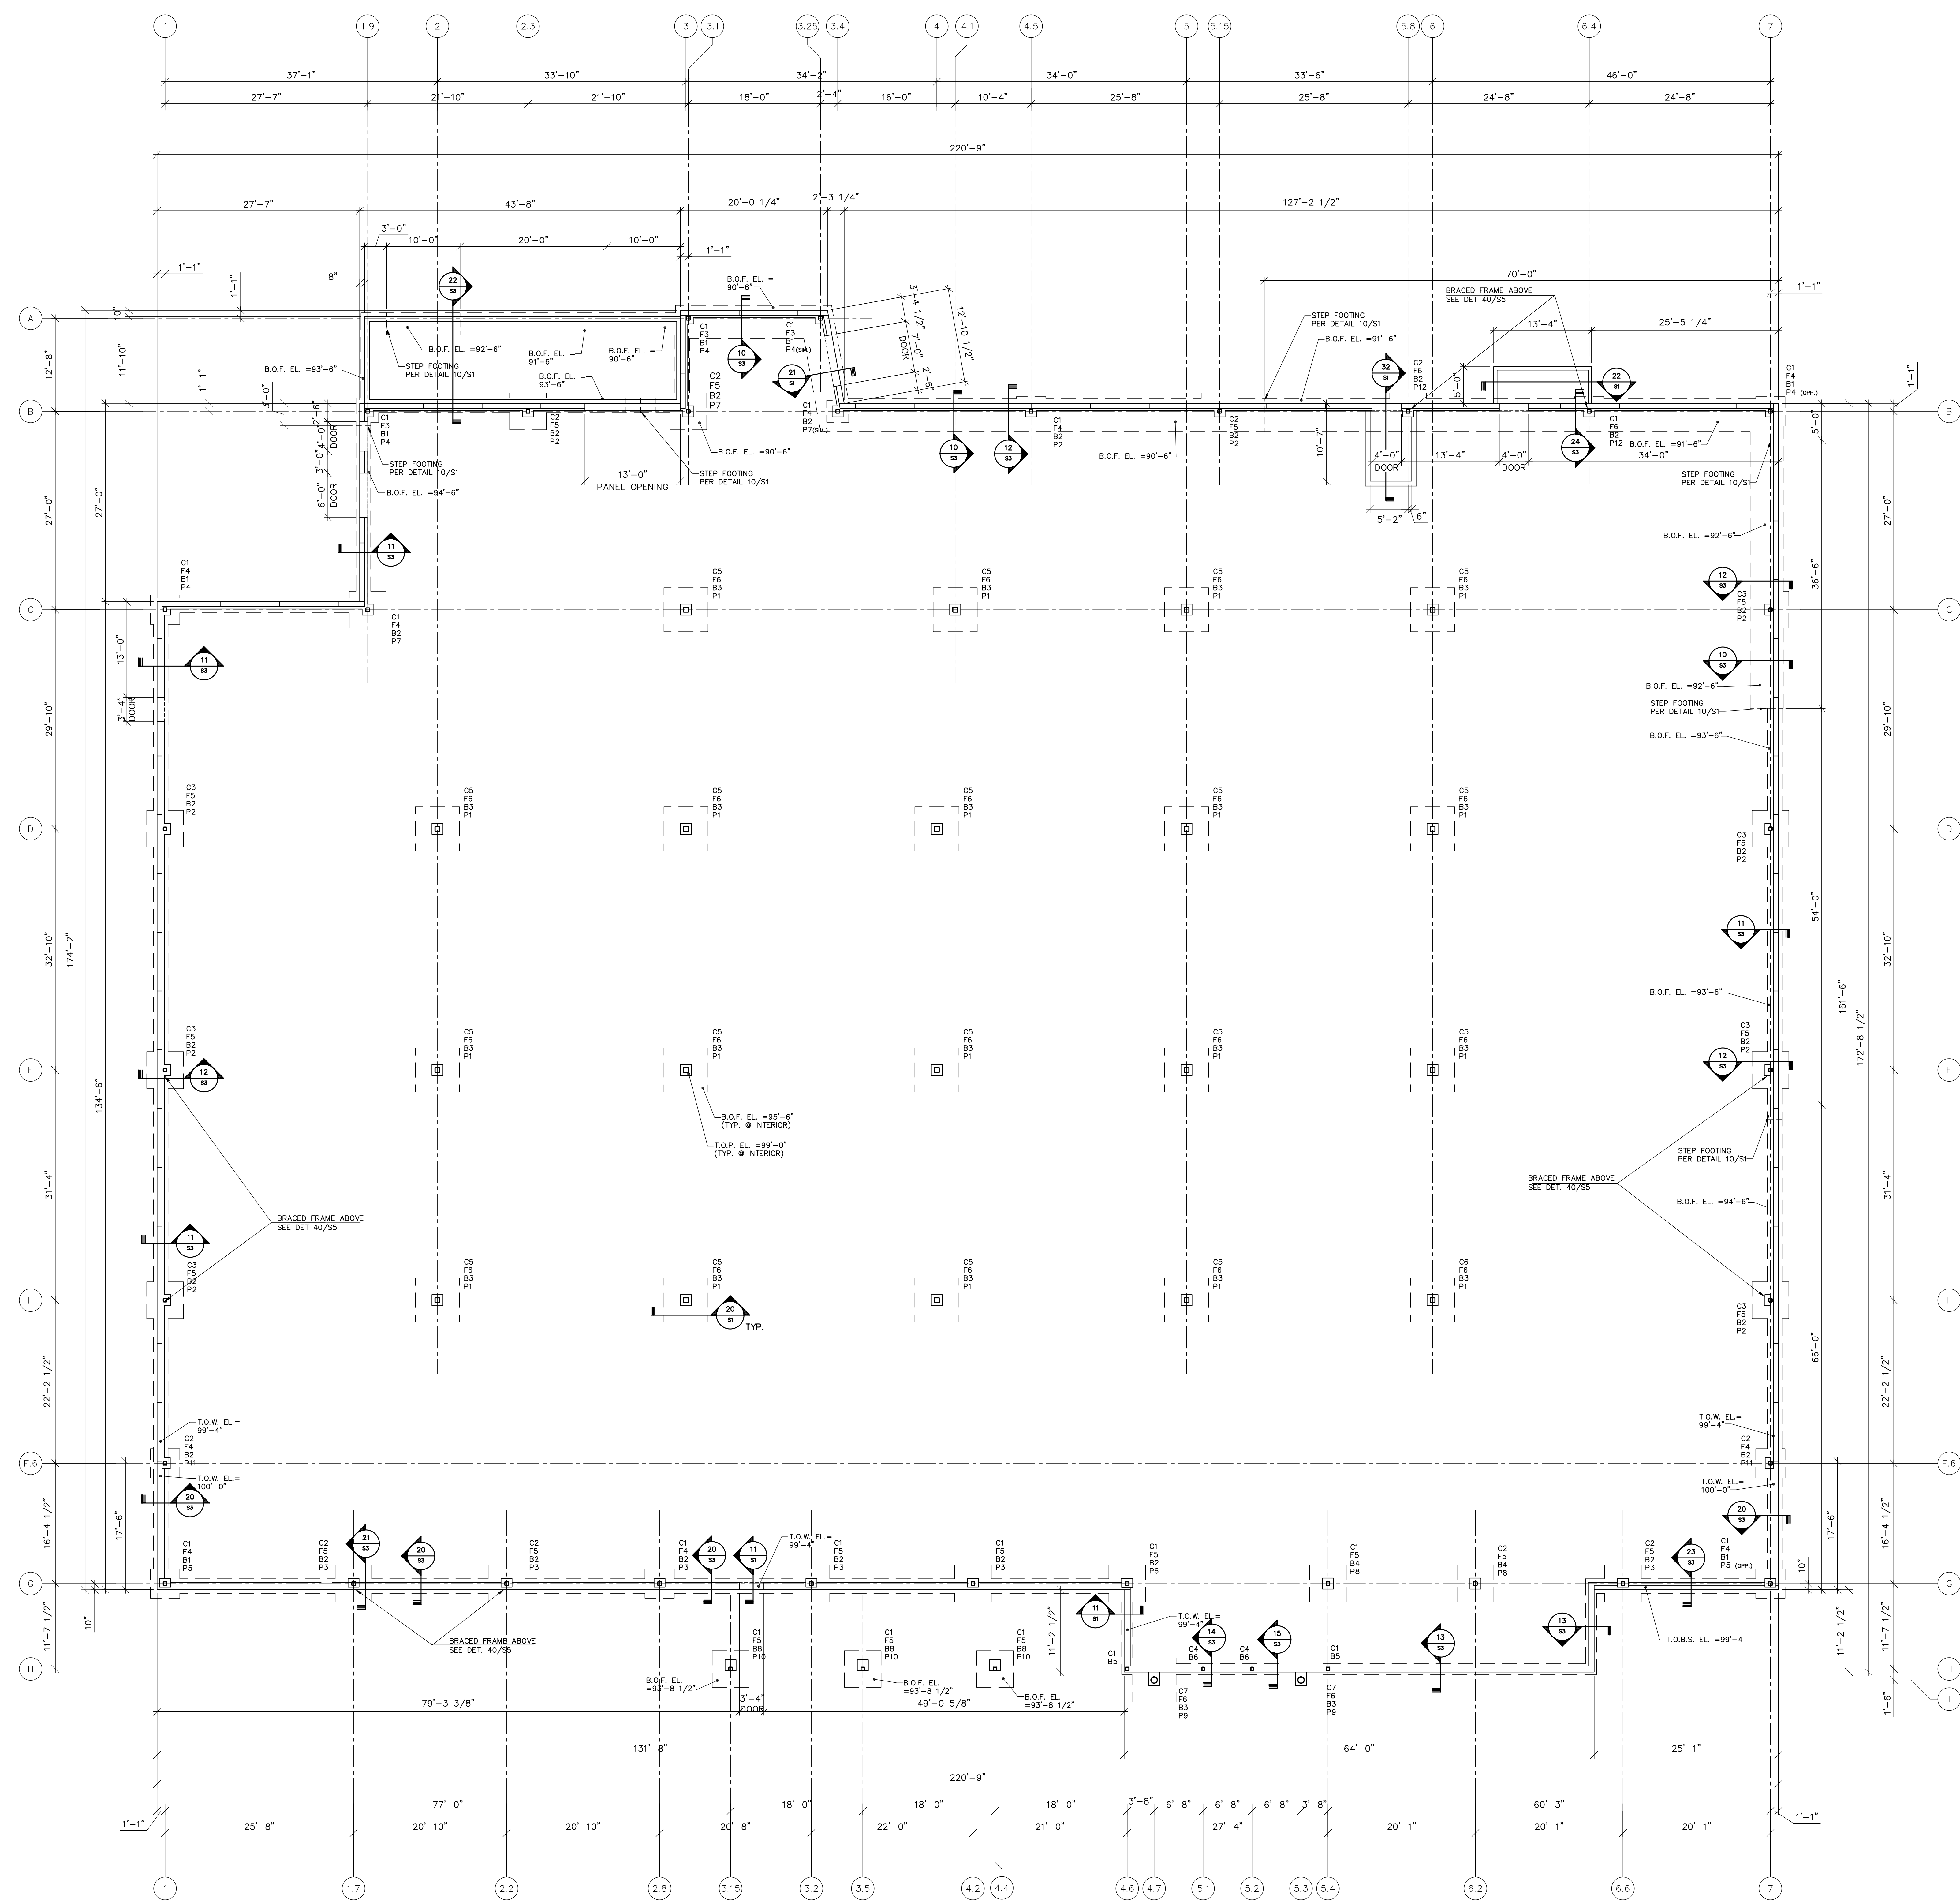

MARK	SIZE
C1	HSS 6x6x1/4
C2	HSS 6x6x5/16
C3	HSS 6x6x5/8
C4	HSS 6x4x3/8
C5	HSS 8x8x1/4
C6	HSS 8x8x5/16
C7	10" PIPE (STD.)

MARK	SIZE	BOTT. REINF.
F-3	3'-0"SQ. x 12"	5- #4 E.W.
F-4	4'-0"SQ. x 12"	9- #4 E.W.
F-5	5'-0"SQ. x 14"	8- #5 E.W.
F-6	6'-0"SQ. x 16"	8- #6 E.W.