

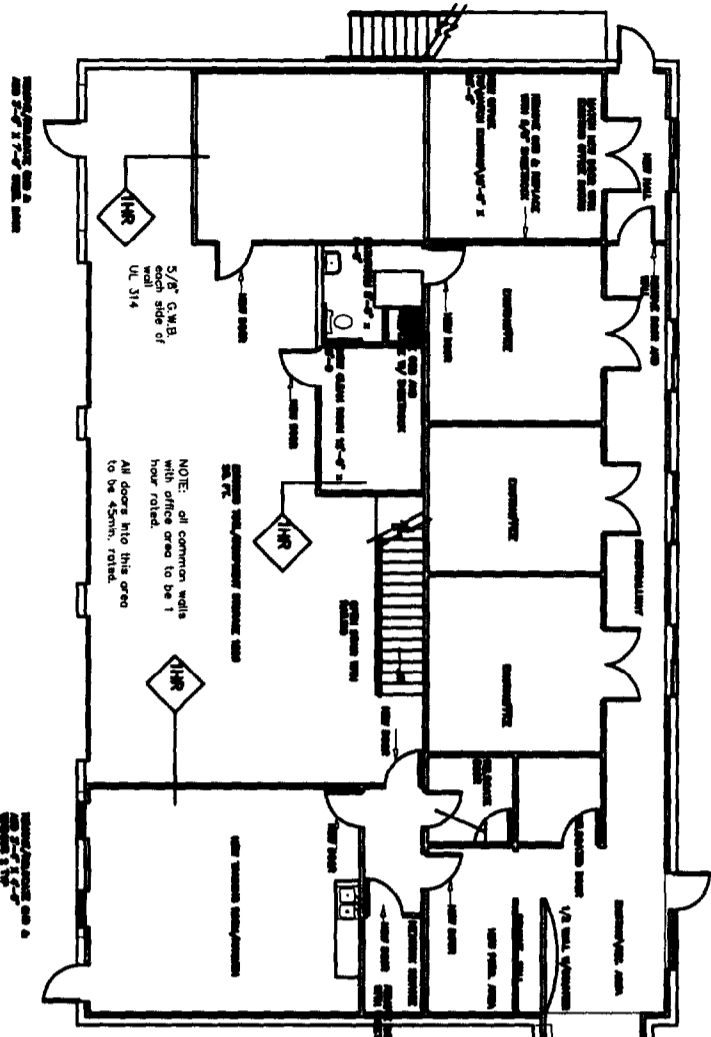


after reno.

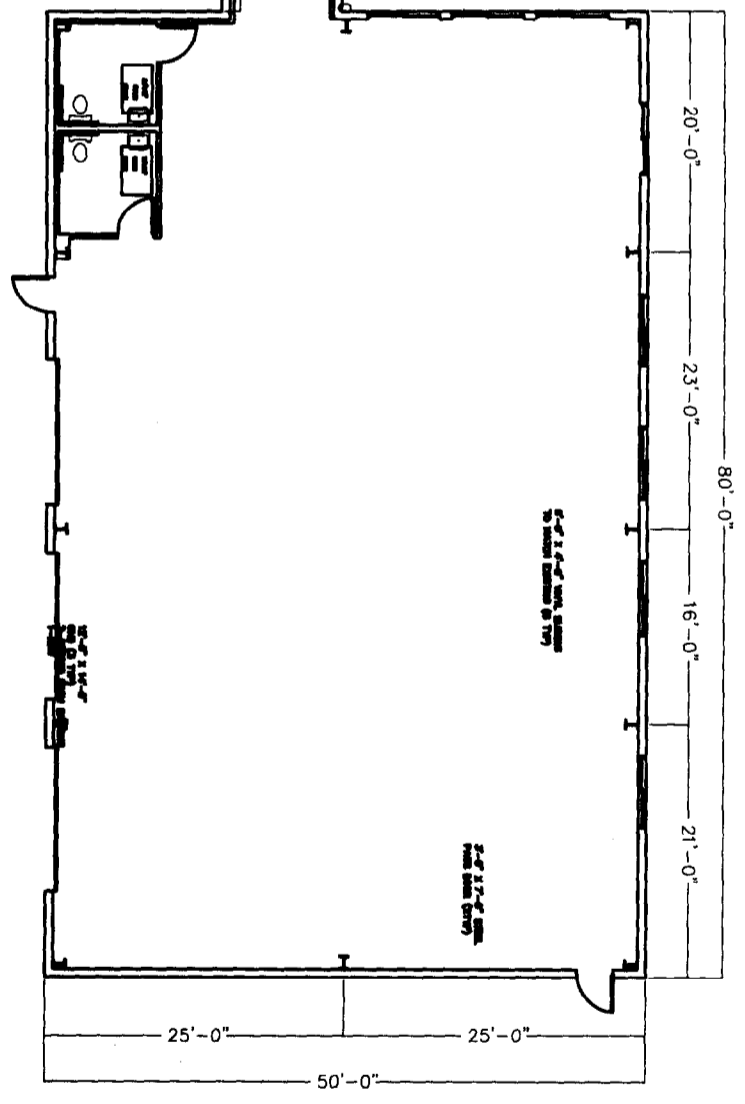

NOTE: all common walls with office area to be 1 hour rated.
All doors into this area to be 45min. rated.

open metal stair
See Sheet A2

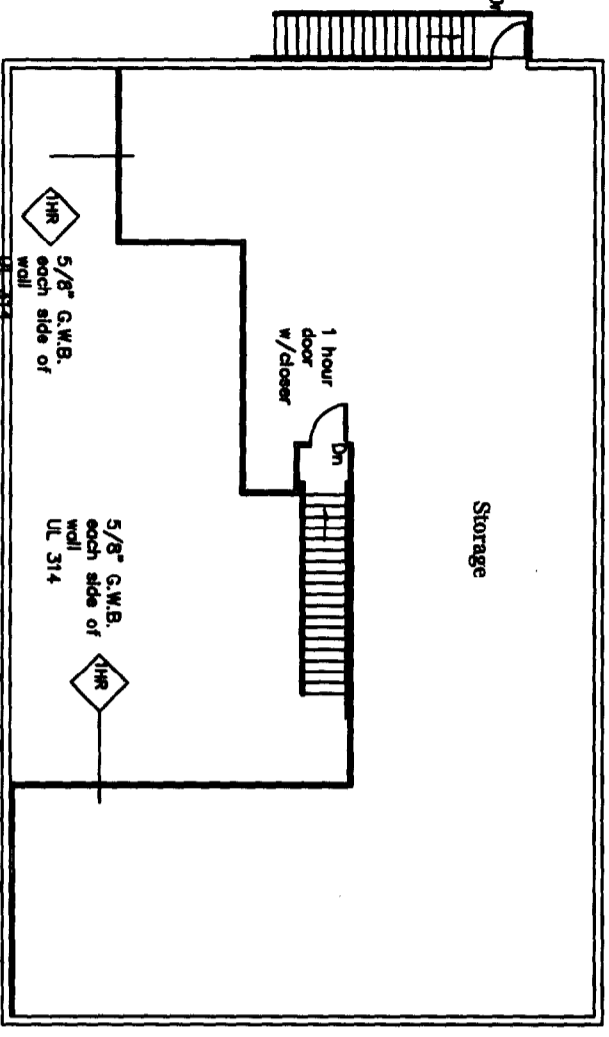

FLOOR PLAN
SCALE: 1/6" = 1'-0"

PROPOSED BUILDING FOR:

No. ATLANTIC SCAFFOLDING
PORTLAND, MAINE

FLOOR PLAN



PATCO
CONSTRUCTION, INC.

1293 MAIN STREET SANFORD, ME 04073
TEL: (207)324-5574 FAX: (207)324-1643
www.patco-construction.com

REV.	DESCRIPTION	DATE	BY

DATE	AUG28, 2003
DRAWN BY	AS SHOWN
CHECKED BY	JGARDNER
PROJECT NO.	2846
SHEET NO.	A1