


PLAN VIEW
SCALE 1/8"=1'

- NOTES: 1. ALL DIMENSIONS AND ELEVATIONS ARE FOR REFERENCE USE ONLY. CONTRACTOR SHALL FIELD VERIFY AND CHECK FOR ANY DISCREPANCIES PRIOR TO CONSTRUCTION. ALL DISCREPANCIES SHALL BE BROUGHT TO THE ATTENTION OF THE ENGINEER BEFORE PROCEEDING WITH THE EFFECTED PORTION OF WORK.
2. EXTERIOR WALLS HAVE A 2 HOUR BURN RATING.. DOOR TO WAREHOUSE MUST HAVE 2 HOUR BURN RATING.

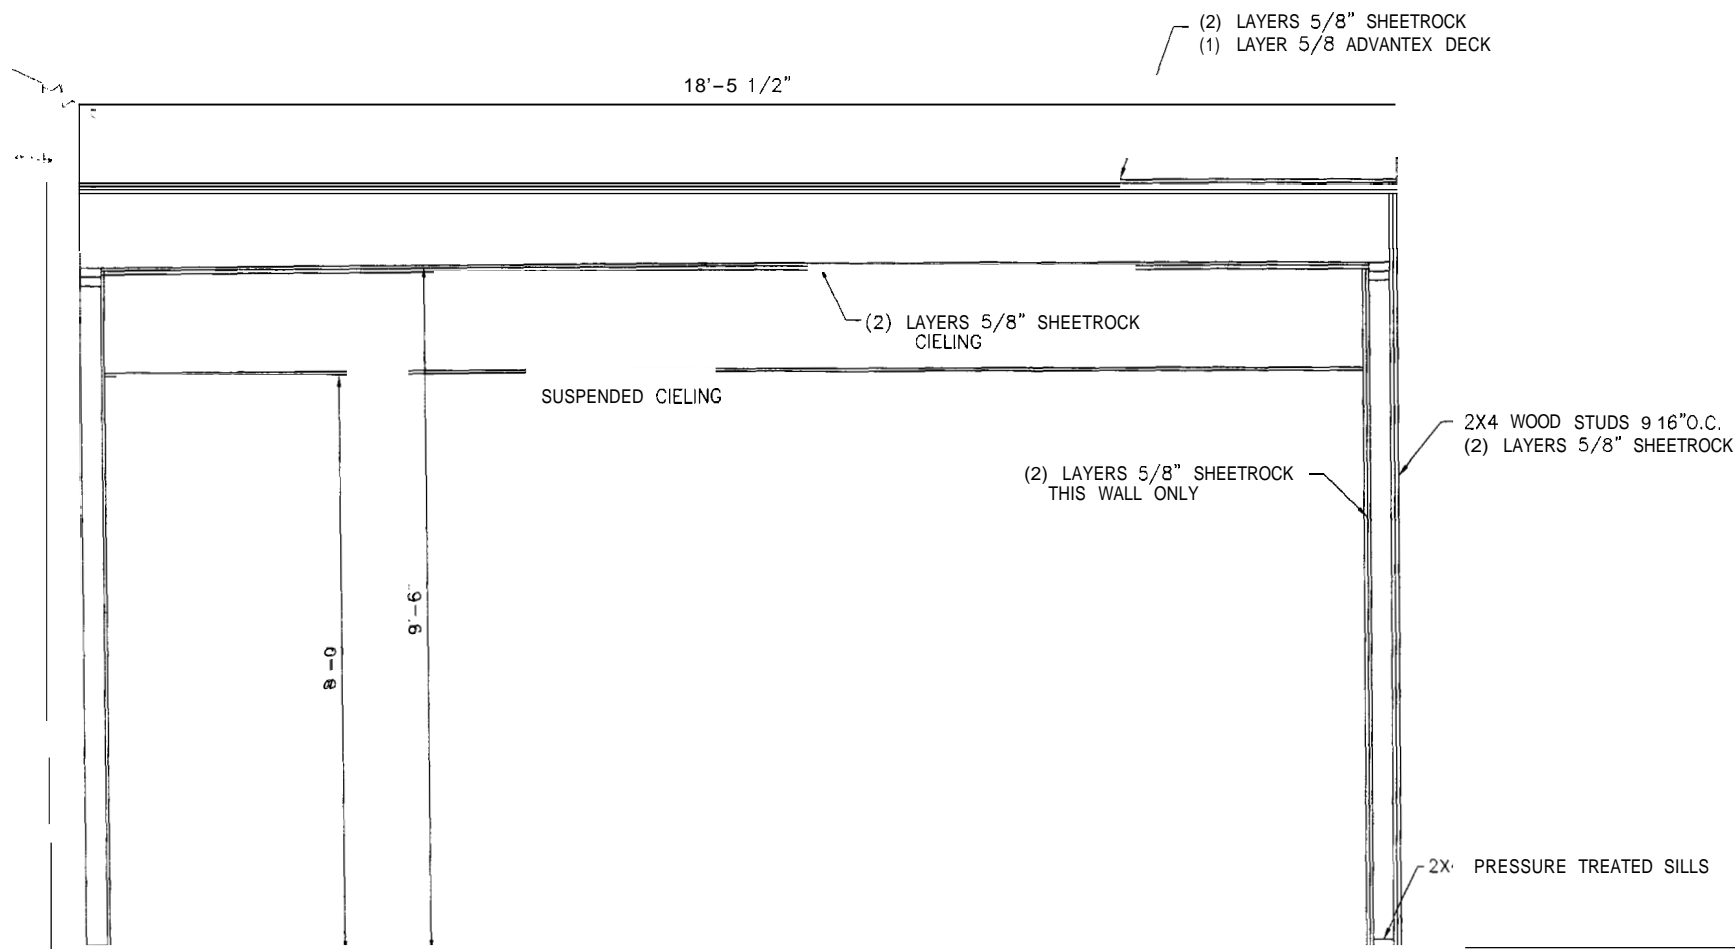

SECTION VIEW
SCALE 3/4"=1'



B. MacMaster
1-20-06

NORTH ATLANTIC SCAFFOLDING
2 INDUSTRIAL WAY
PORTLAND ME
ADDITIONAL INTERIOR OFFICES


Atlantic Engineering Services Inc.
2 PORTLAND NORTH BUSINESS PARK - PALMOUTH, MAINE 04106

DESIGN	MACMASTER	SCALE	NOTED
DRAWN	MACMASTER	JOB NO	1402

Port Build
Simp - 874-8703

NASCO-797-8458

* ADDS OF OFFICE'S
8/3005

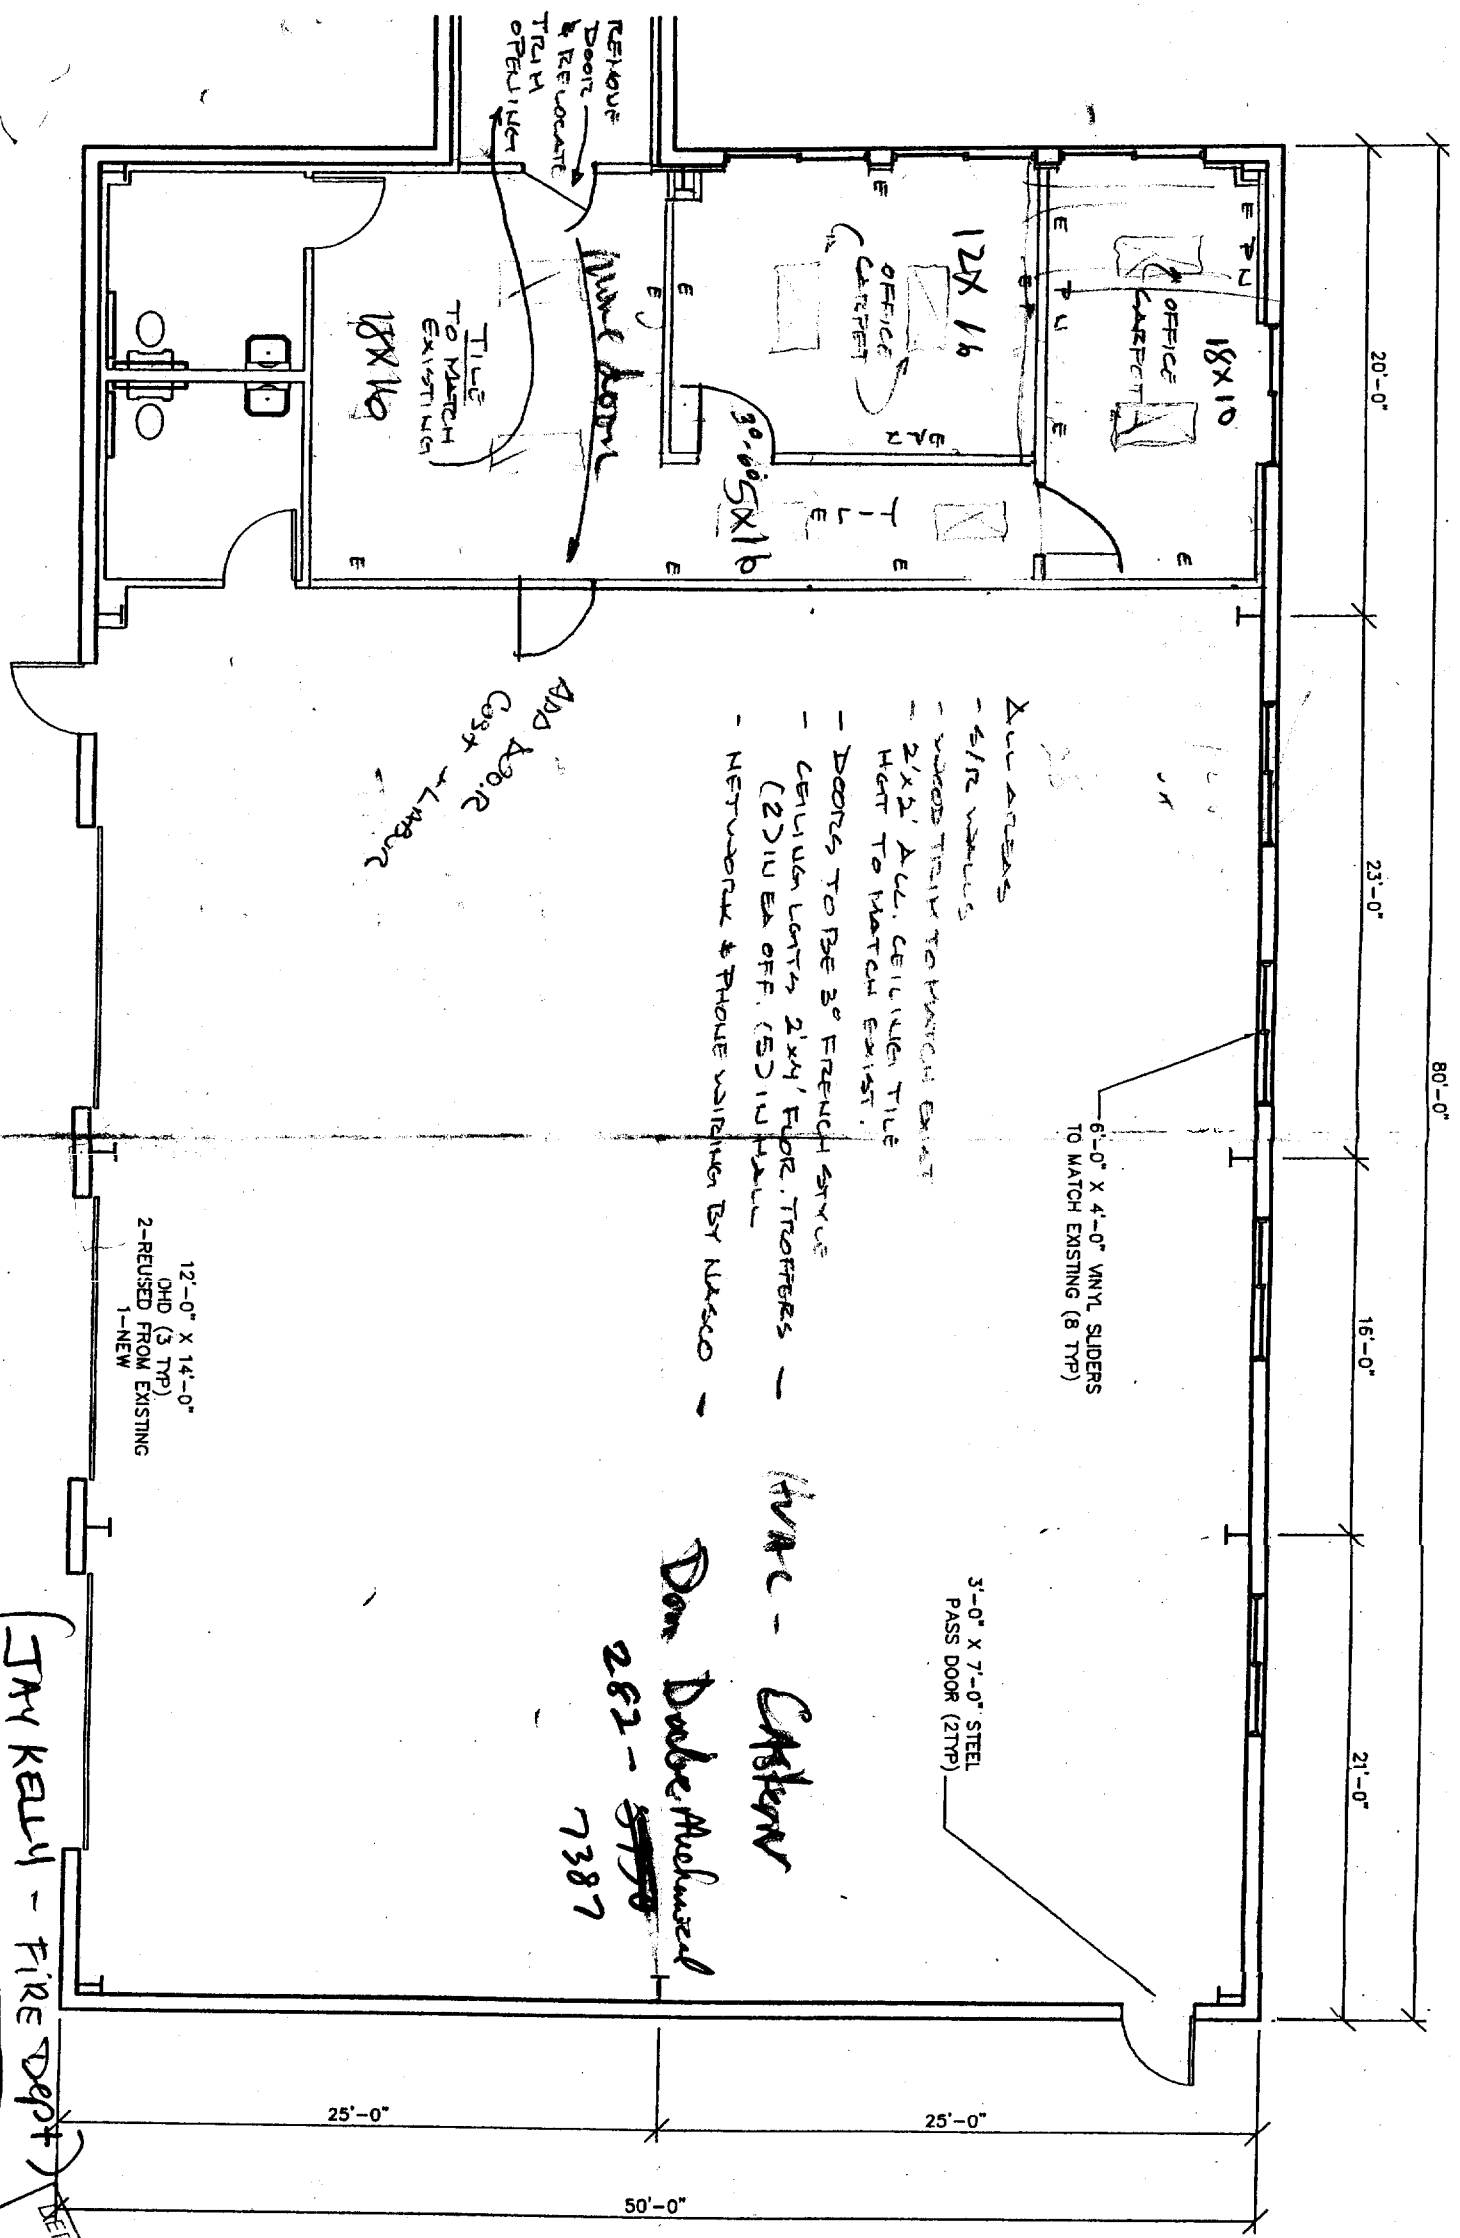

FLOOR PLAN

SCALE: 1/8" = 1'-0"

9'6" wall height
8" ceiling height

JAY KAHN - FIRE DEPT

Don Dube, Mechanical
262-8750
7387

327 AA7

N. ATLANTIC SCAFFOLDING

FLOOR PLAN - NEW BUILDING

PATCO CONSTRUCTION INC.

1293 MAIN STREET SANFORD, ME 04073
TEL: (207)324-6674 FAX: (207)324-1643
www.patco-construction.com

—As SHOWN
MAR 28, 2003
JLG
03045