


DEFINITIVE BREWING COMPANY

35 INDUSTRIAL WAY
PORTLAND, MAINE

PERMIT DRAWINGS

DECEMBER 14, 2017

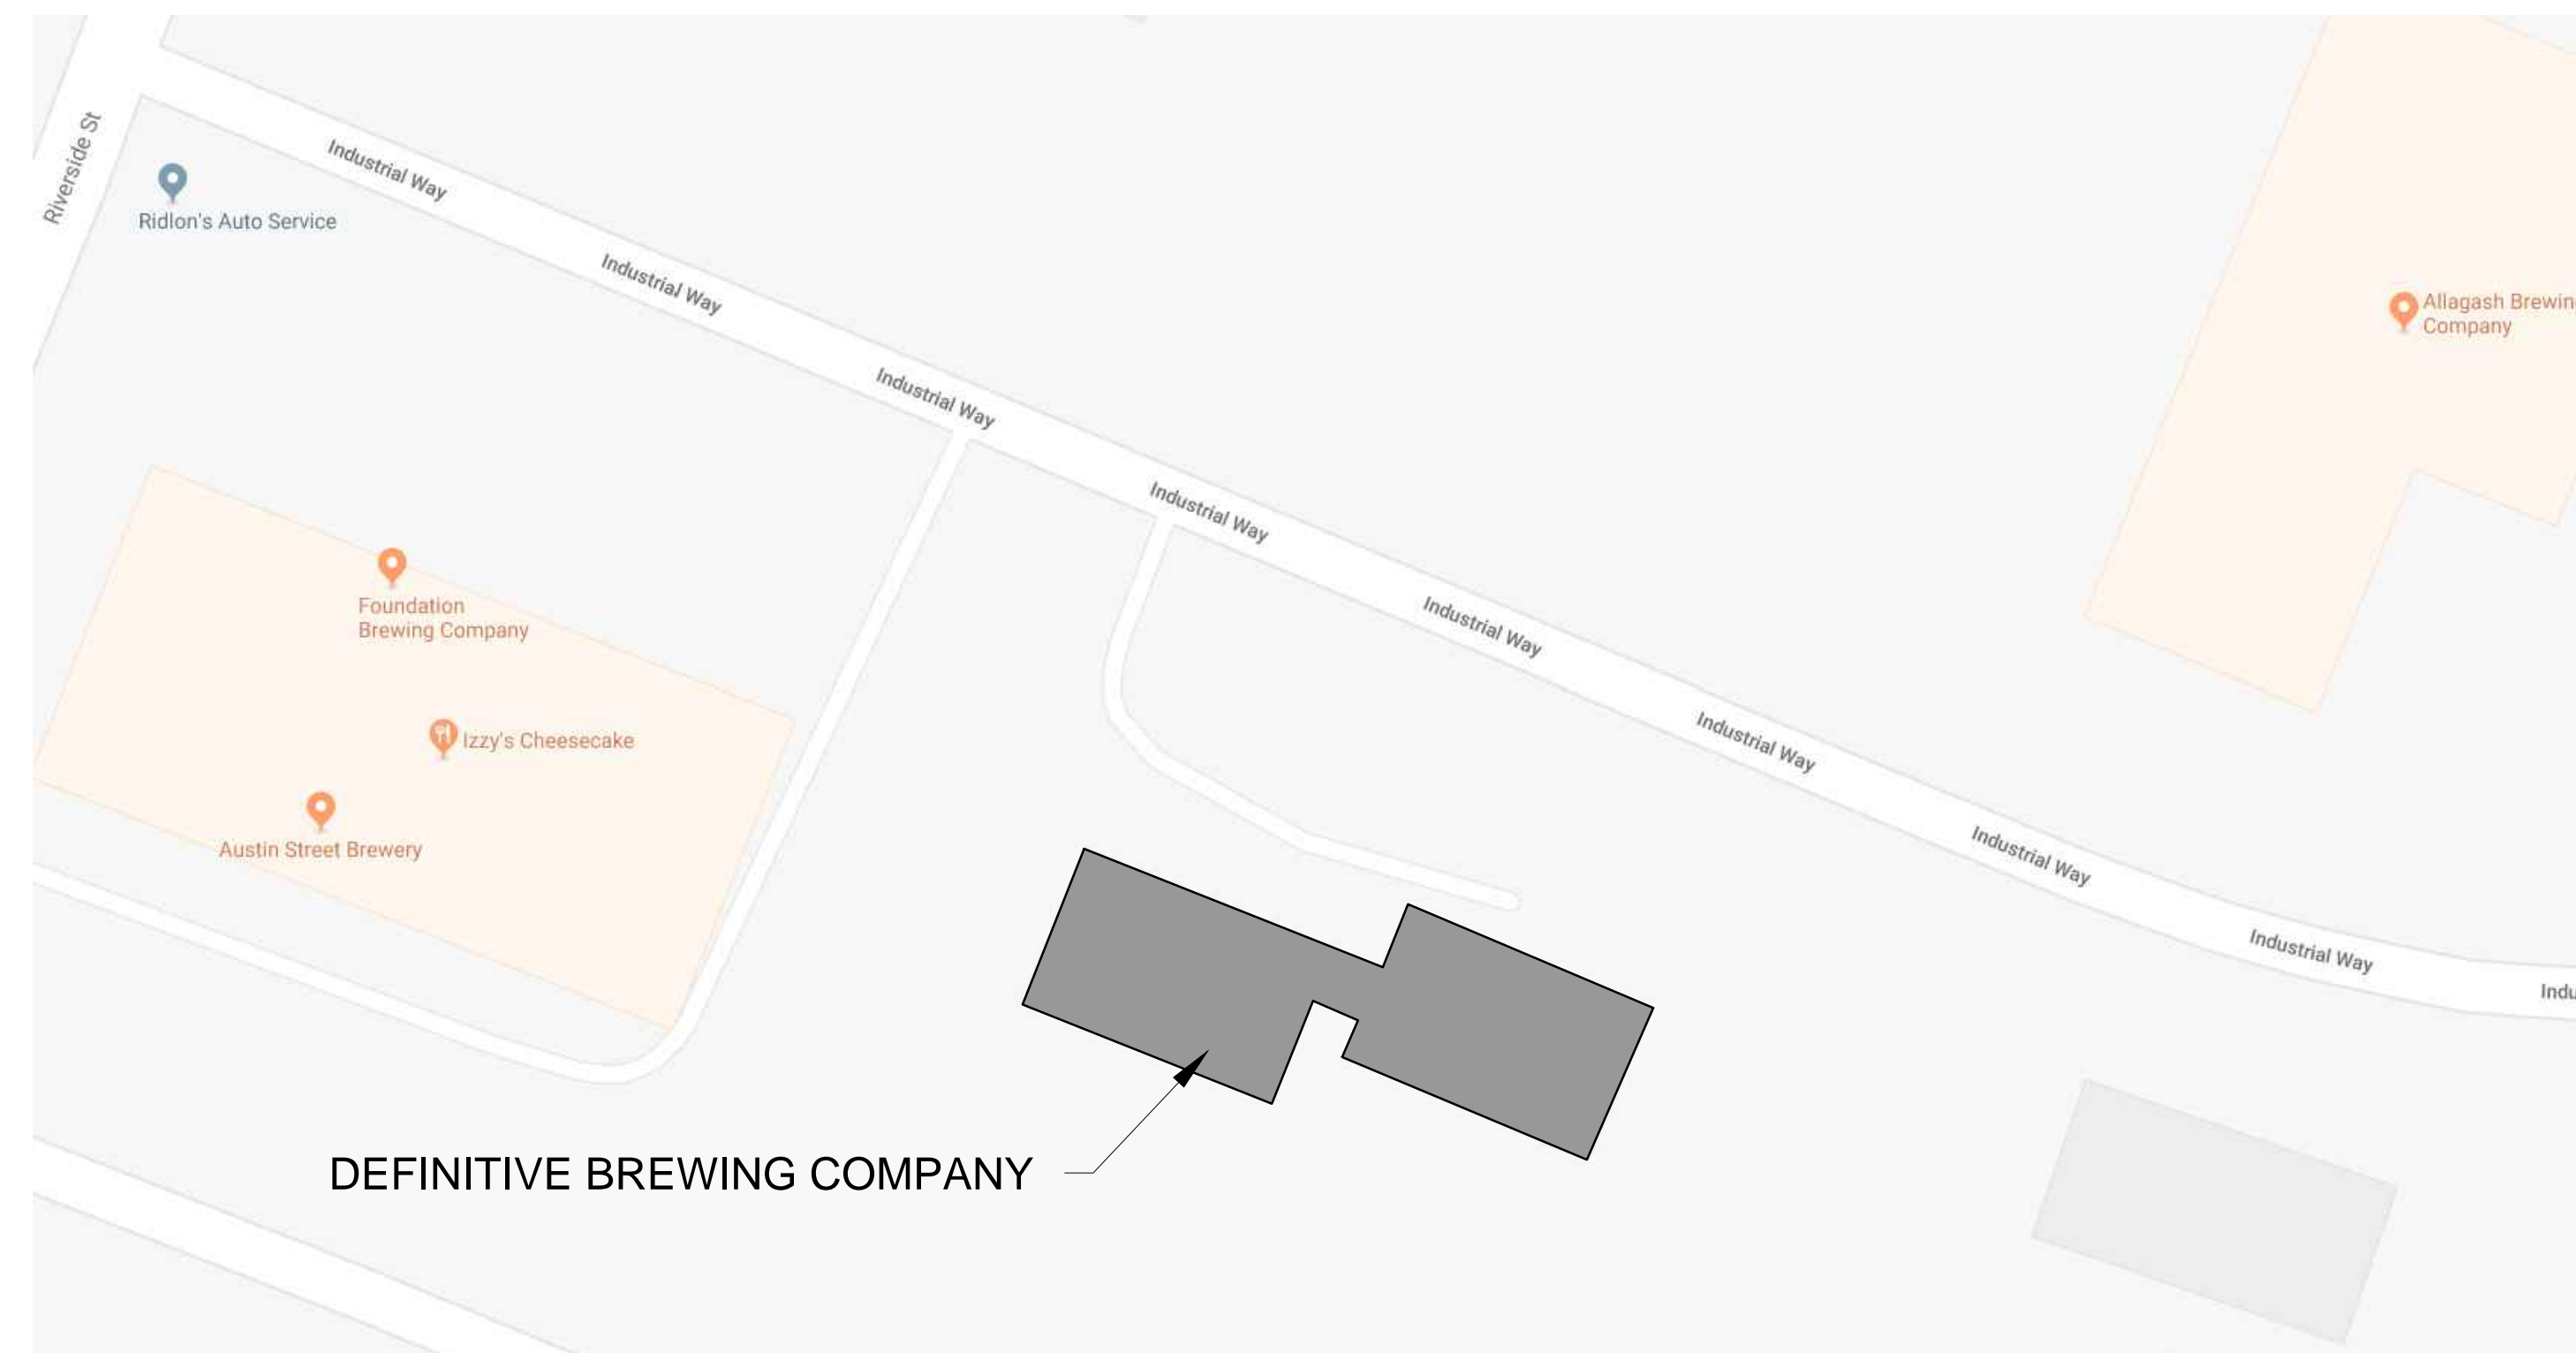

KEY PLAN

DRAWING LIST	
SHEET NUMBER	
G0-0	TITLE SHEET
G0-1	GENERAL NOTES, ABBREVIATIONS, AND LEGENDS
G1-1	CODE REVIEW PLAN
DEMOLITION	
AD1-0	FIRST FLOOR DEMOLITION PLAN
ARCHITECTURAL	
A0-1	WALL AND FLOOR-CEILING ASSEMBLIES
A1-0	FIRST FLOOR PLAN
A1-1	FIRST FLOOR - REFLECTED CEILING PLAN
A2-0	EXTERIOR ELEVATION
A4-0	INTERIOR ELEVATIONS
A5-0	DETAILS
A7-0	DOOR SCHEDULE

ARCHITECT

RYAN SENATORE ARCHITECTURE

565 CONGRESS STREET, SUITE 304, PORTLAND, MAINE 04101
207-650-6414