

© 2017 RYAN SENATORE ARCHITECTURE

GRIME STUDIOS  
PORTLAND, MAINE



RYAN SENATORE ARCHITECTURE  
565 CONGRESS STREET, SUITE 304  
PORTLAND, MAINE 04101  
207-650-6414  
senatorearchitecture.com

CONSULTANTS:

REVISIONS:  
01 / 09 / 18

DATE: OCTOBER 16, 2017

PROJECT No. 1428


DRAWN BY: RJS / RRT

CHECKED BY: RJS


SCALE: AS NOTED

SHEET TITLE:  
CODE REVIEW PLAN

G1-1

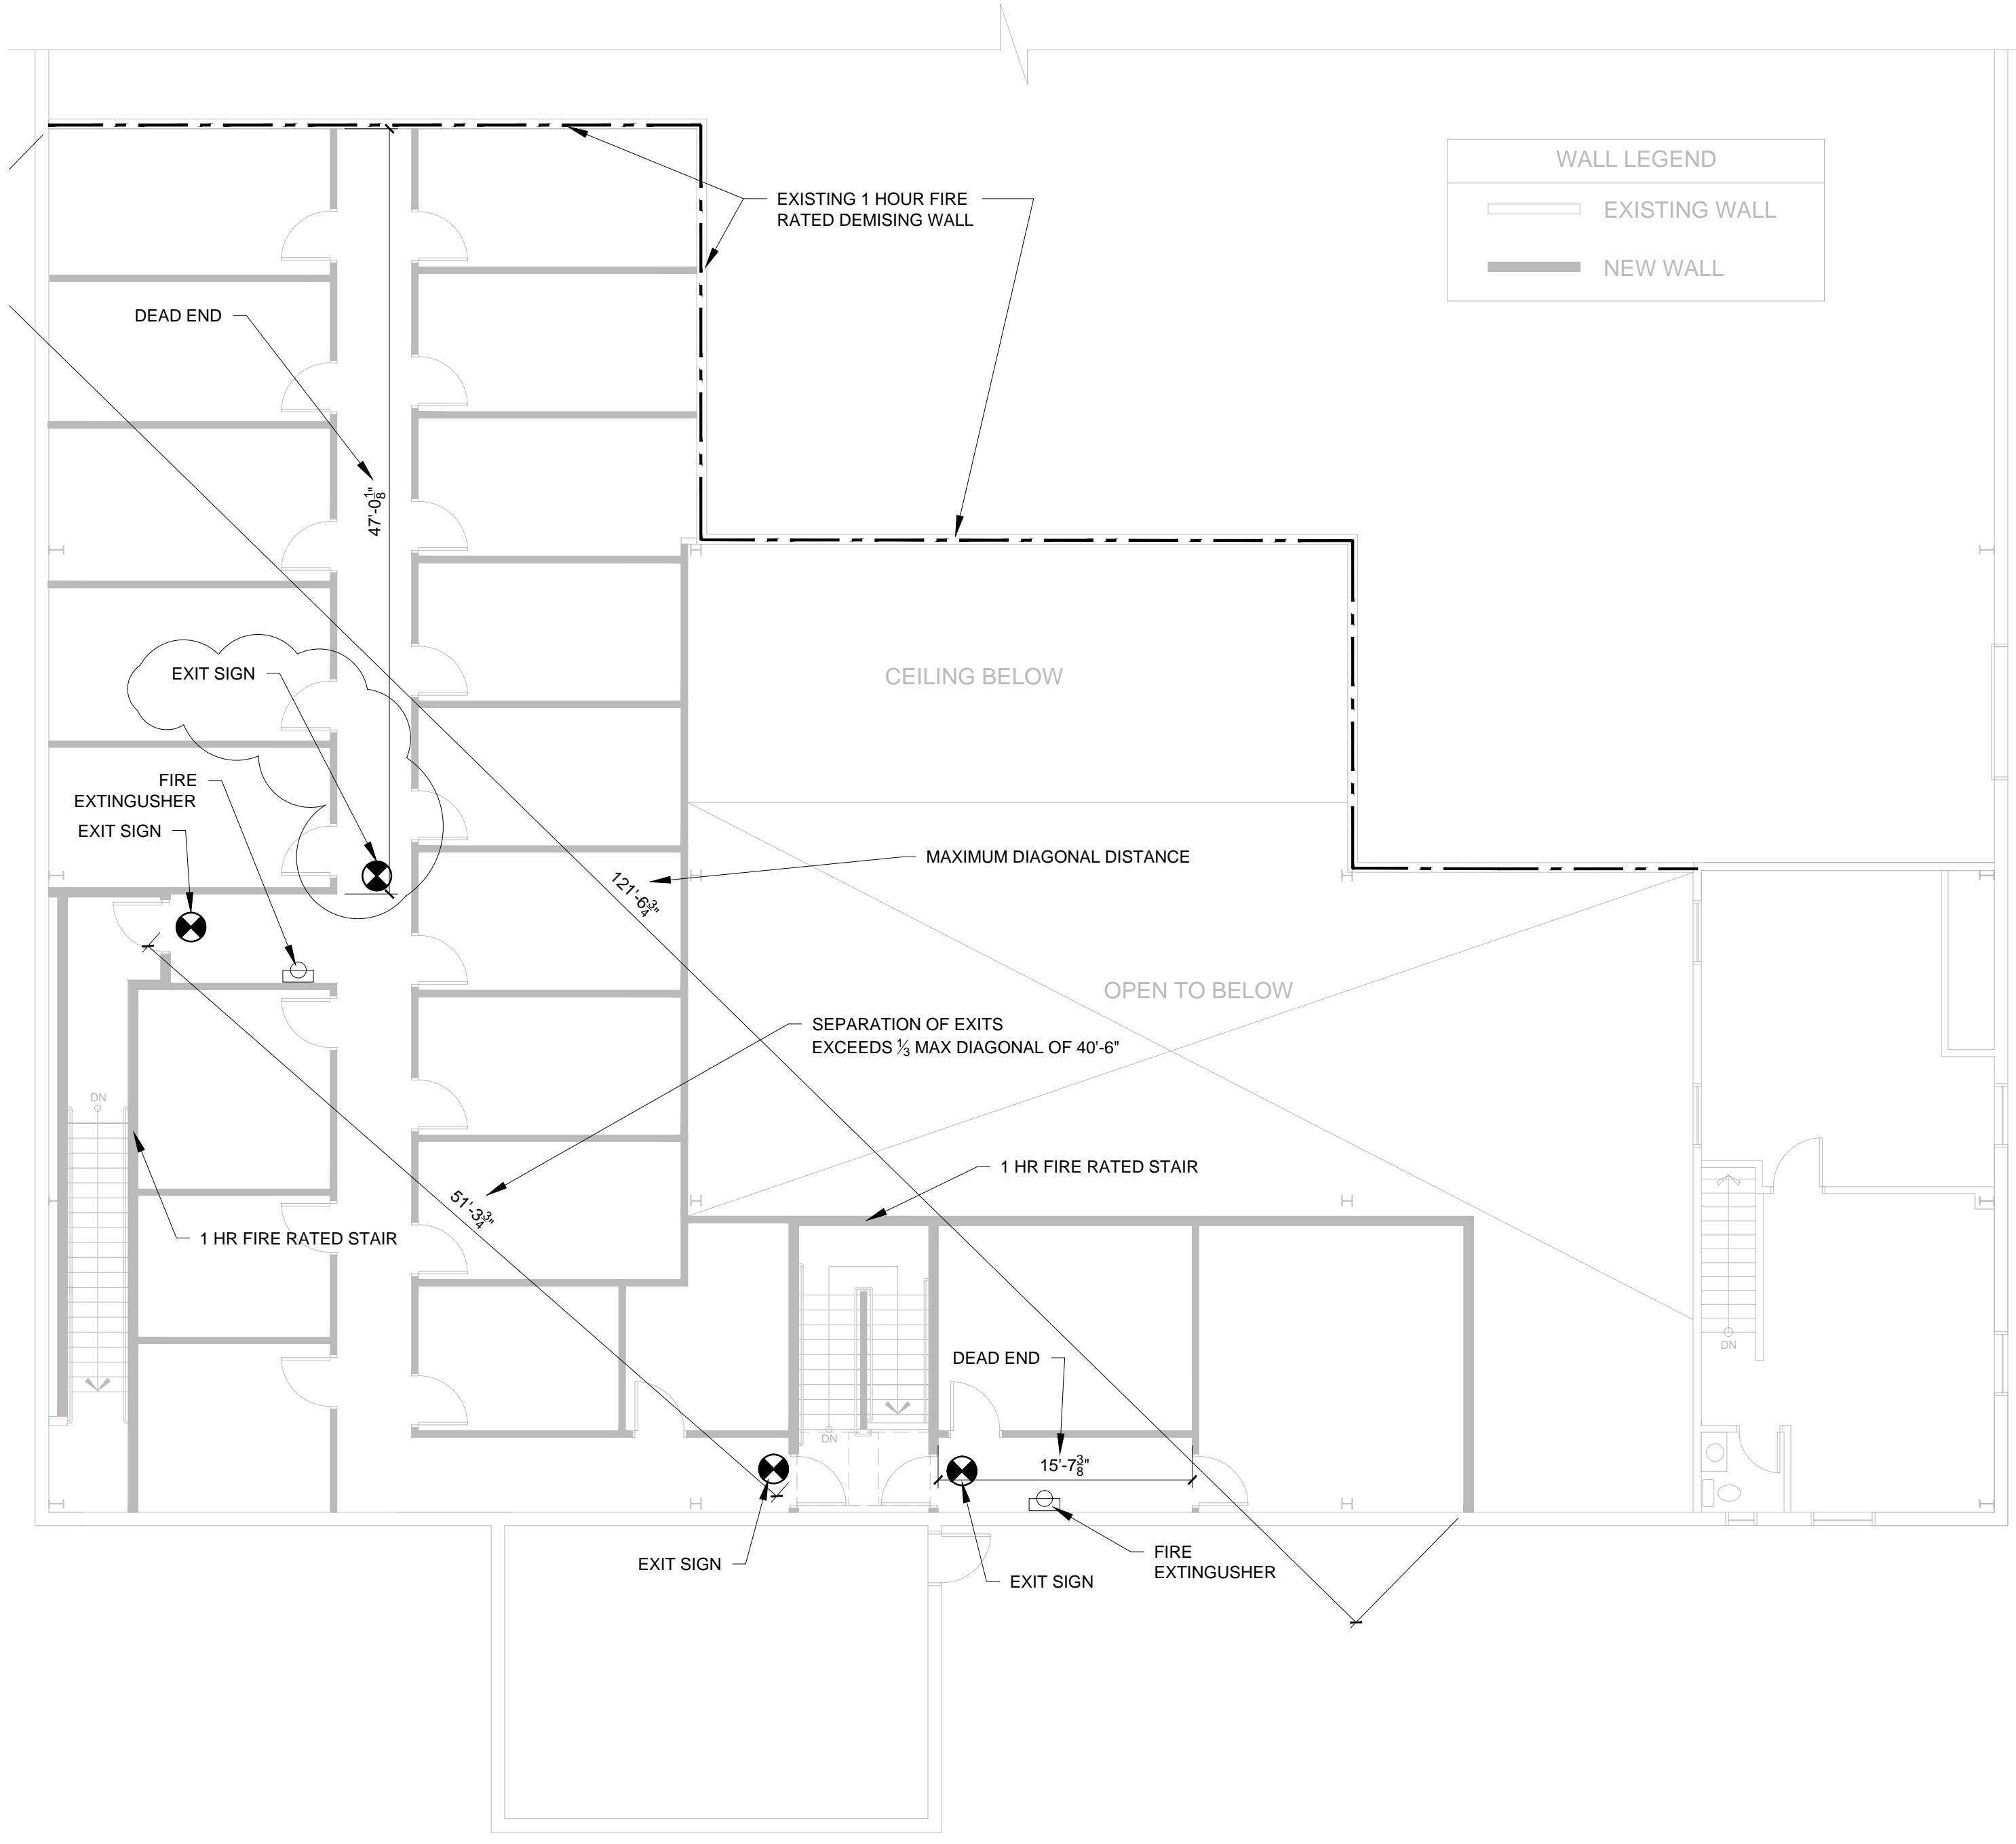

2 SECOND FLOOR PLAN  
1/8" = 1'-0"

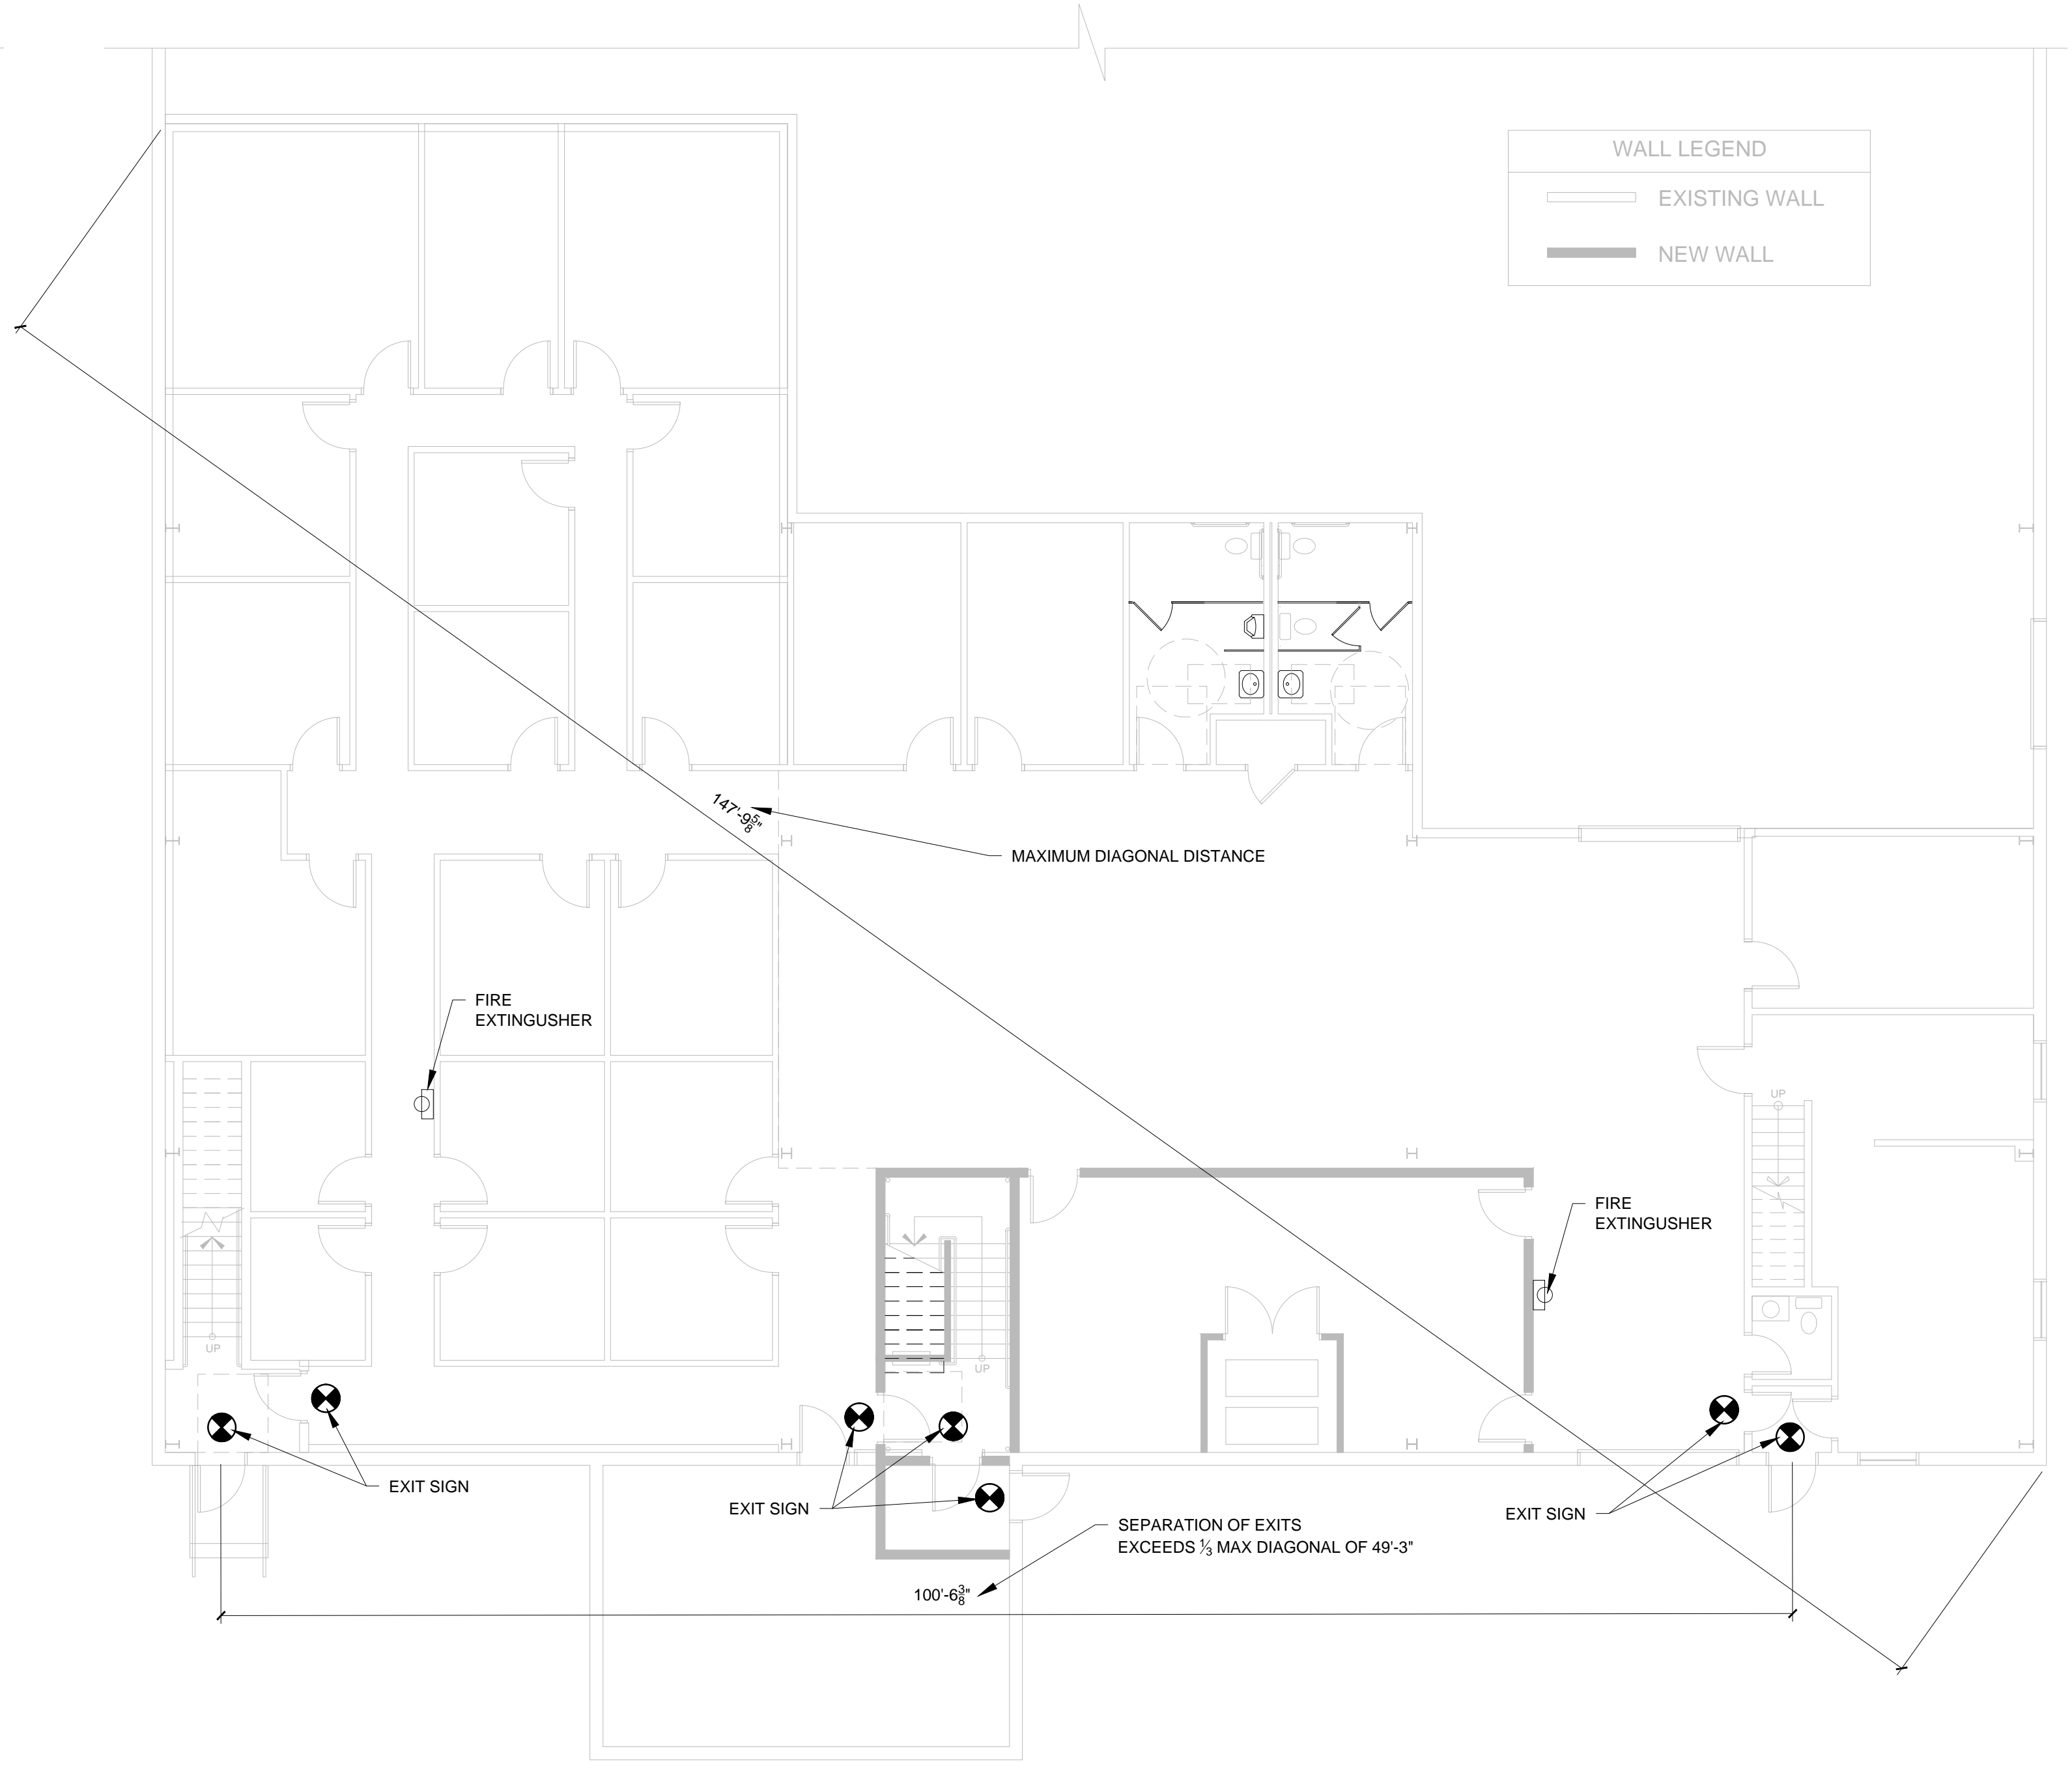

1 FIRST FLOOR PLAN  
1/8" = 1'-0"