



**KI KEY PLAN - EXTENT OF WORK**

NTS

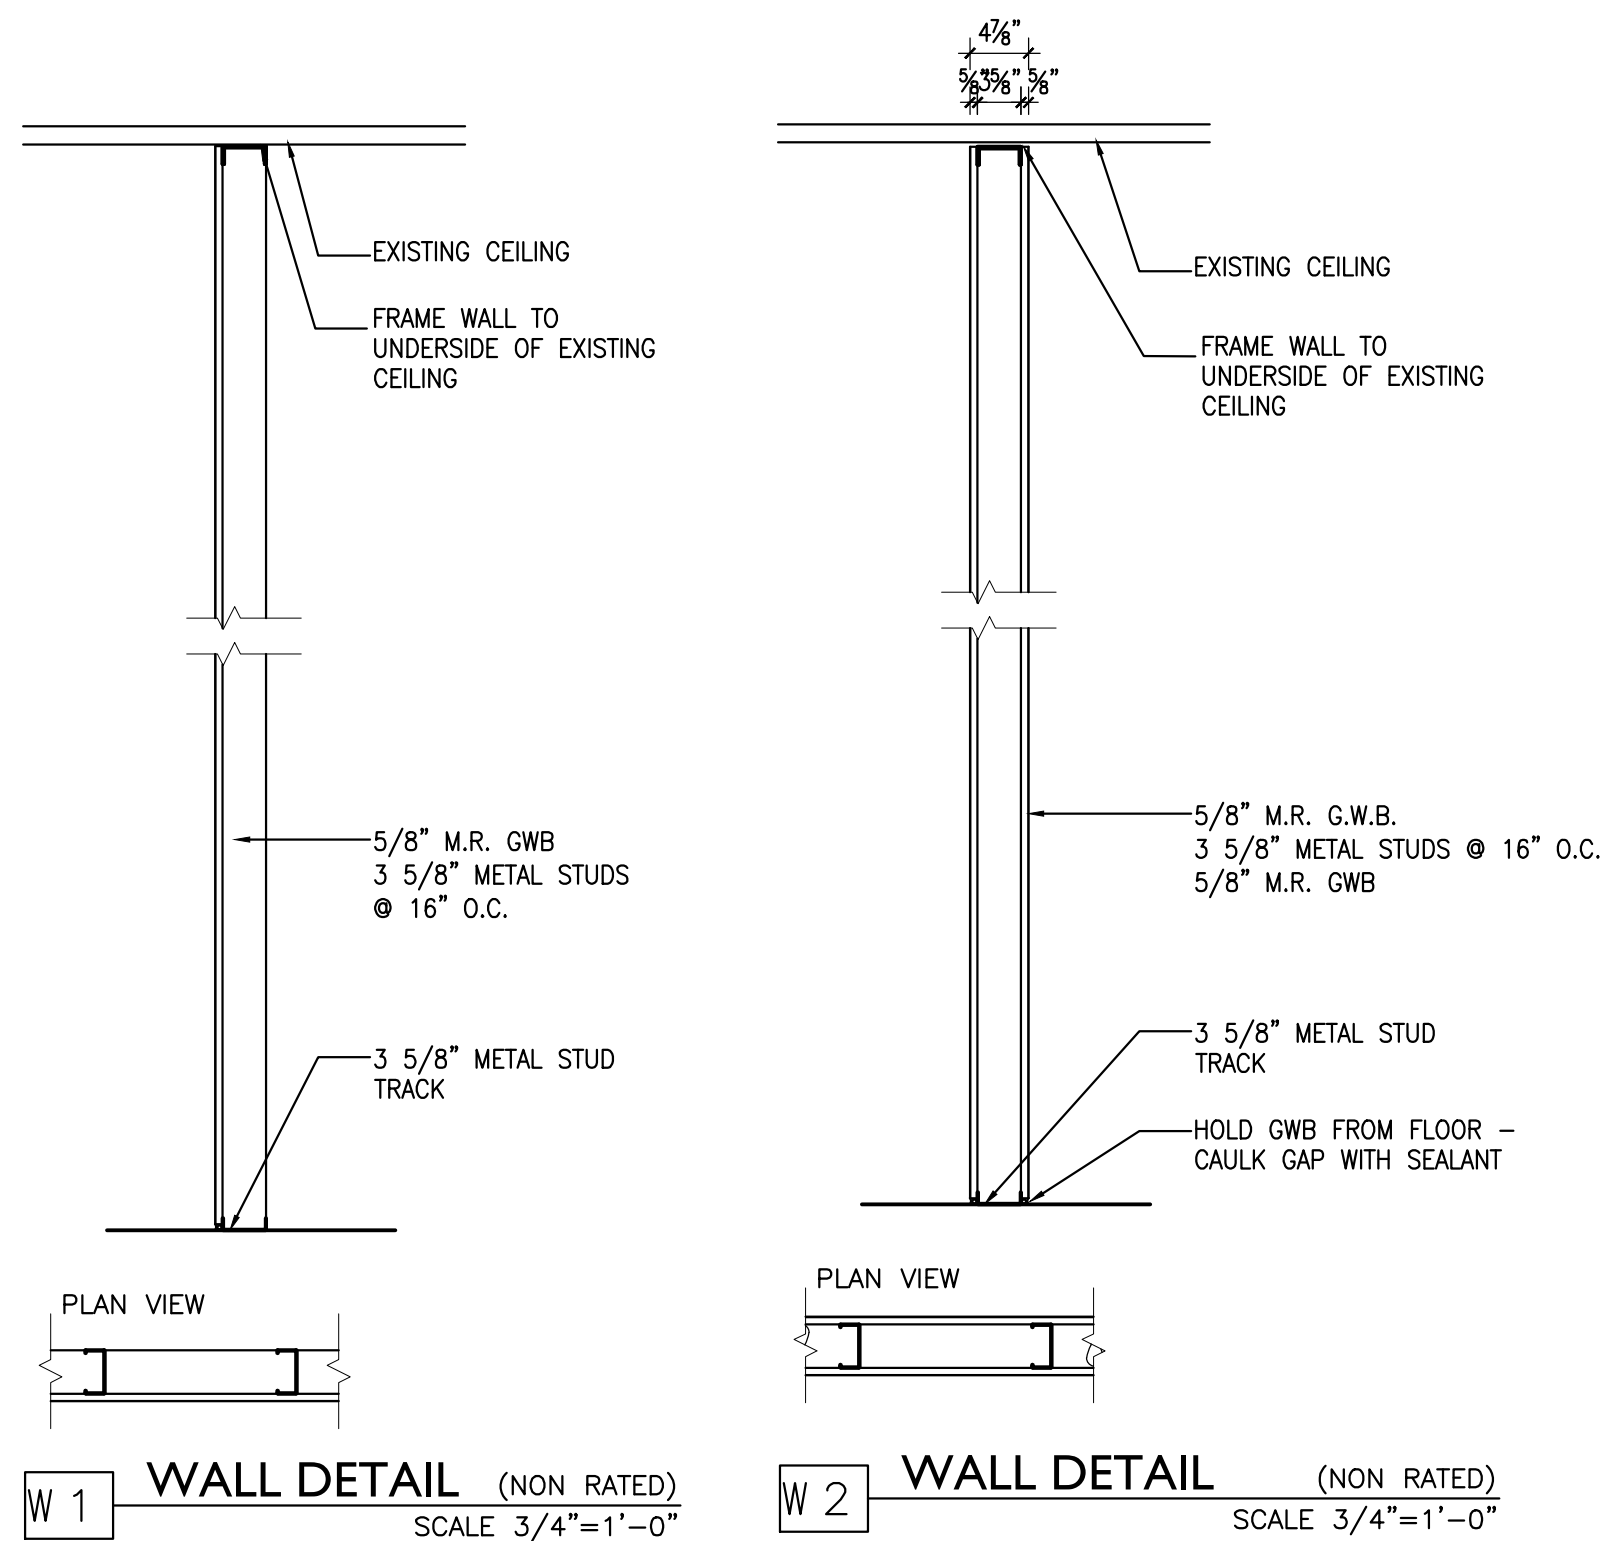


**A1 PARTITION TYPES**

3/4"=1'-0"

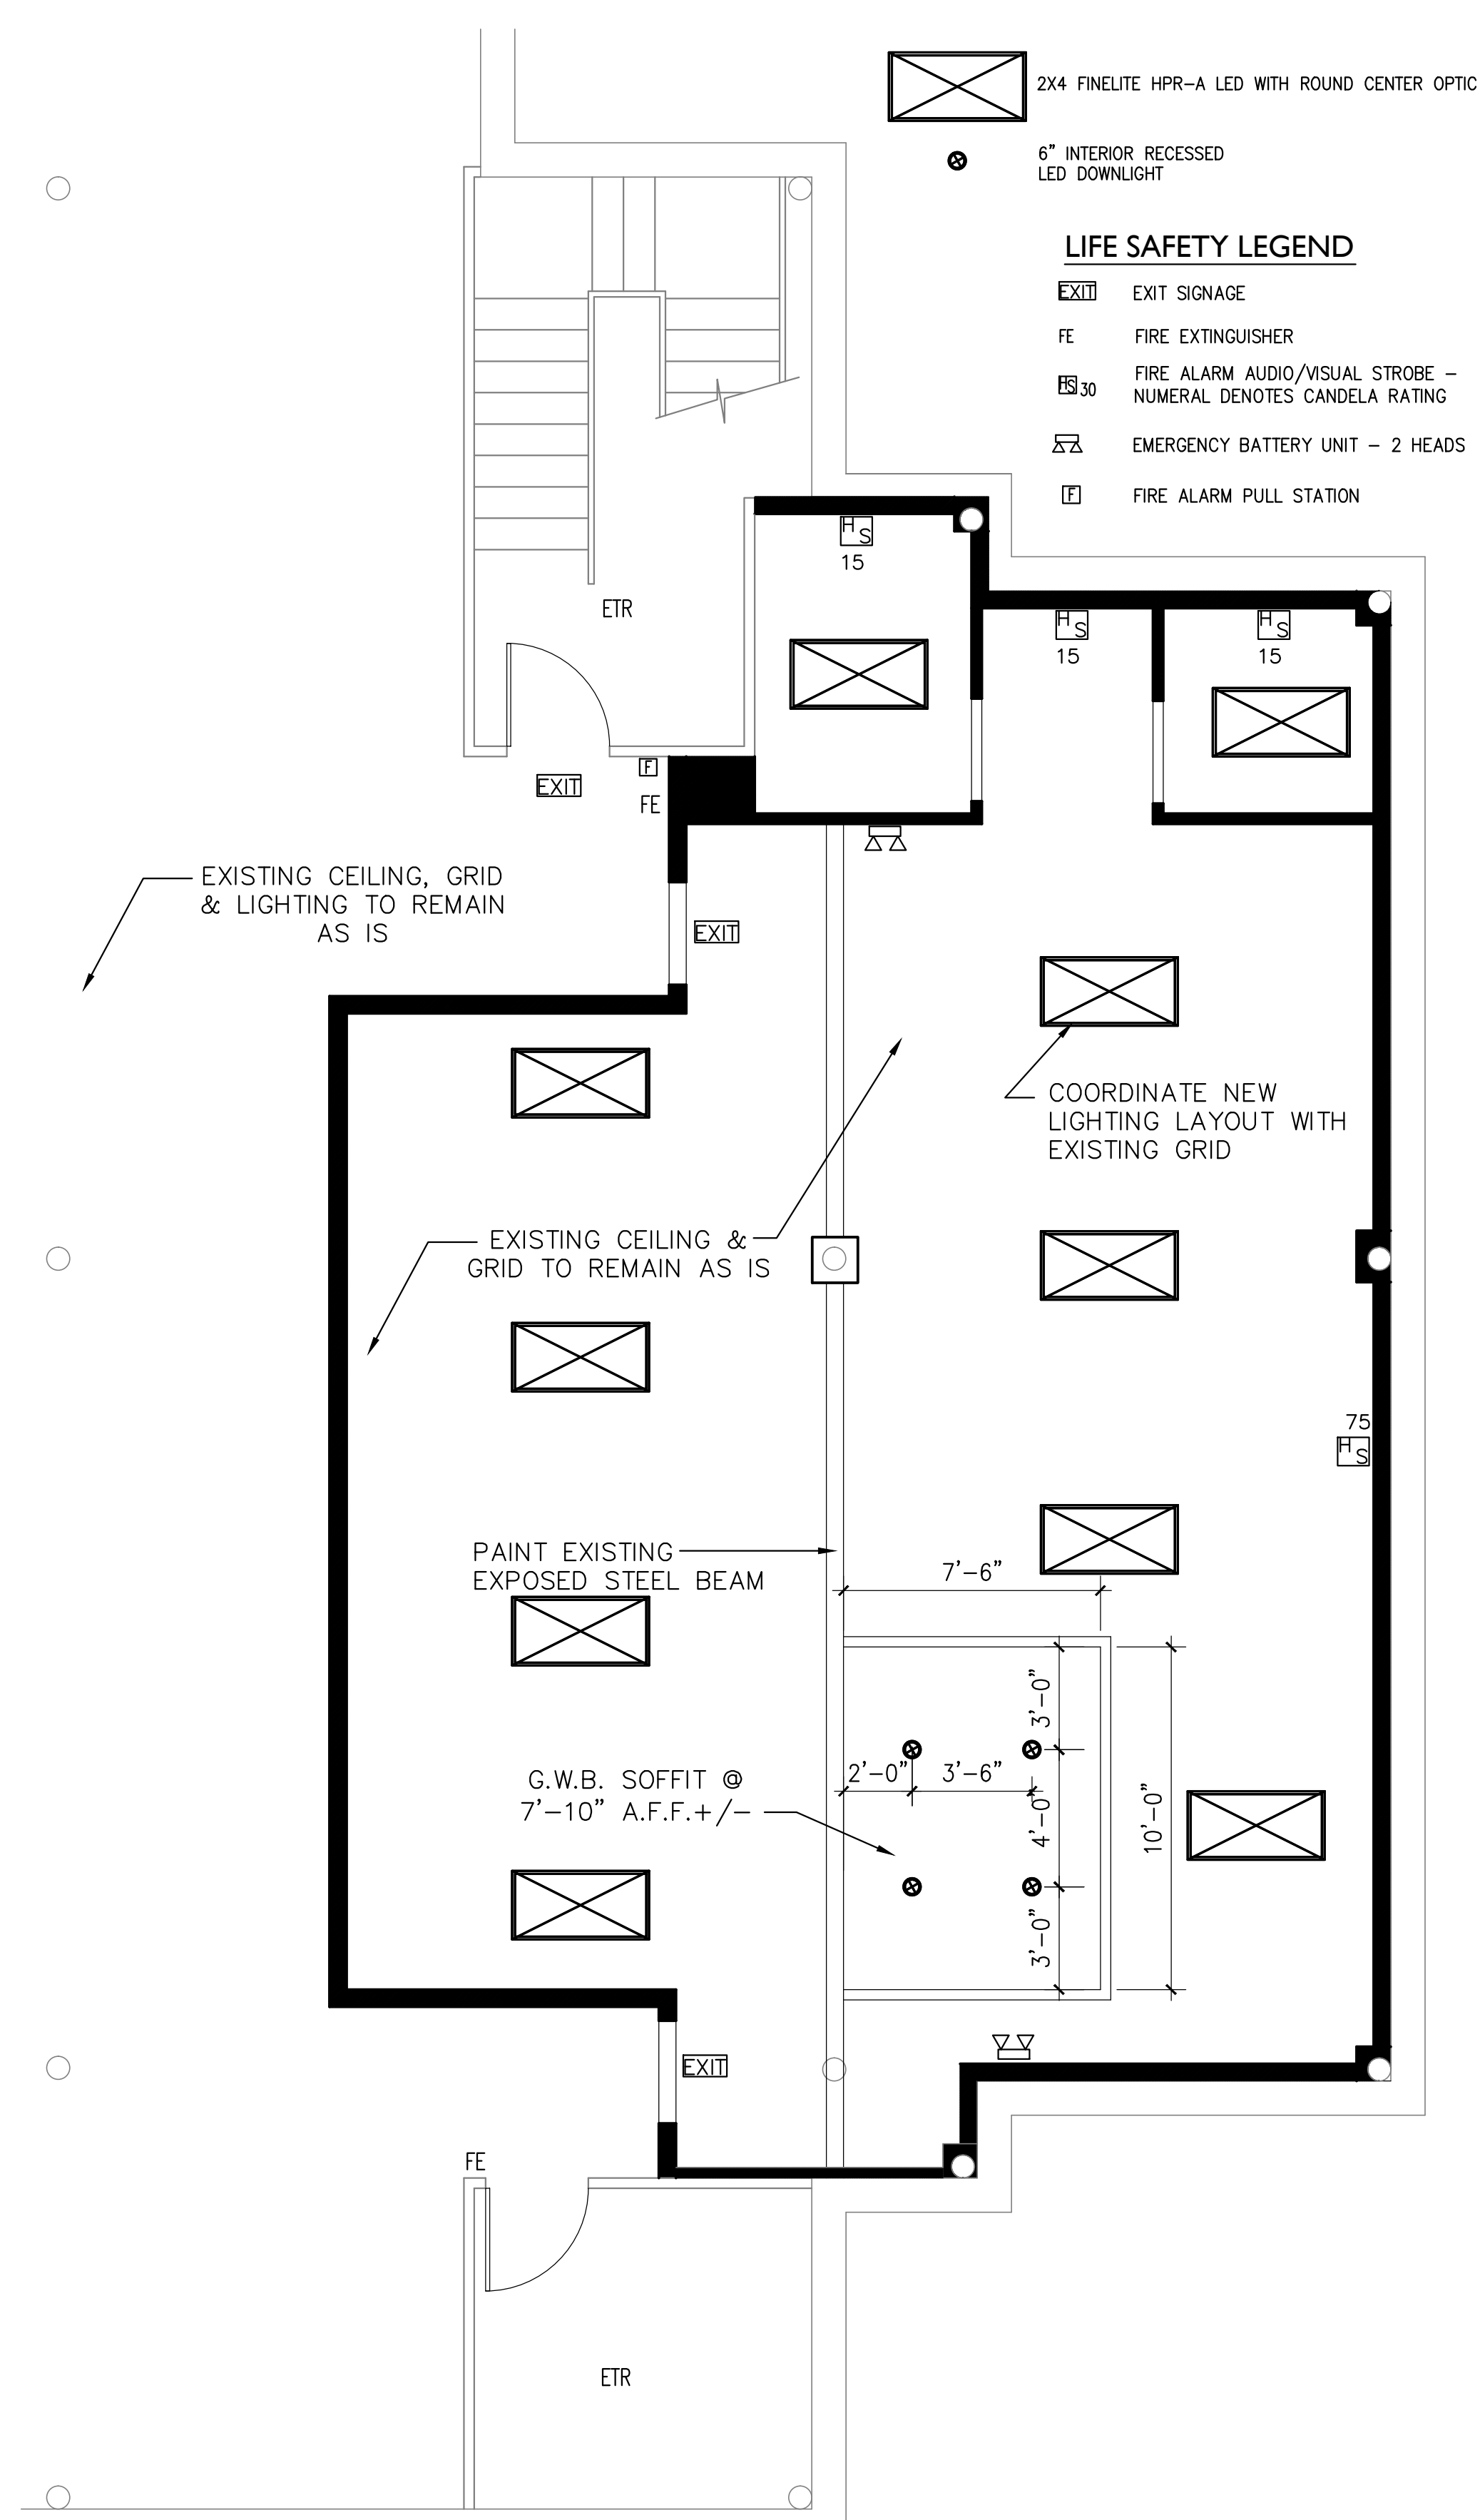


**A7 PARTIAL BASEMENT LIFE SAFETY PLAN**

1/4"=1'-0"

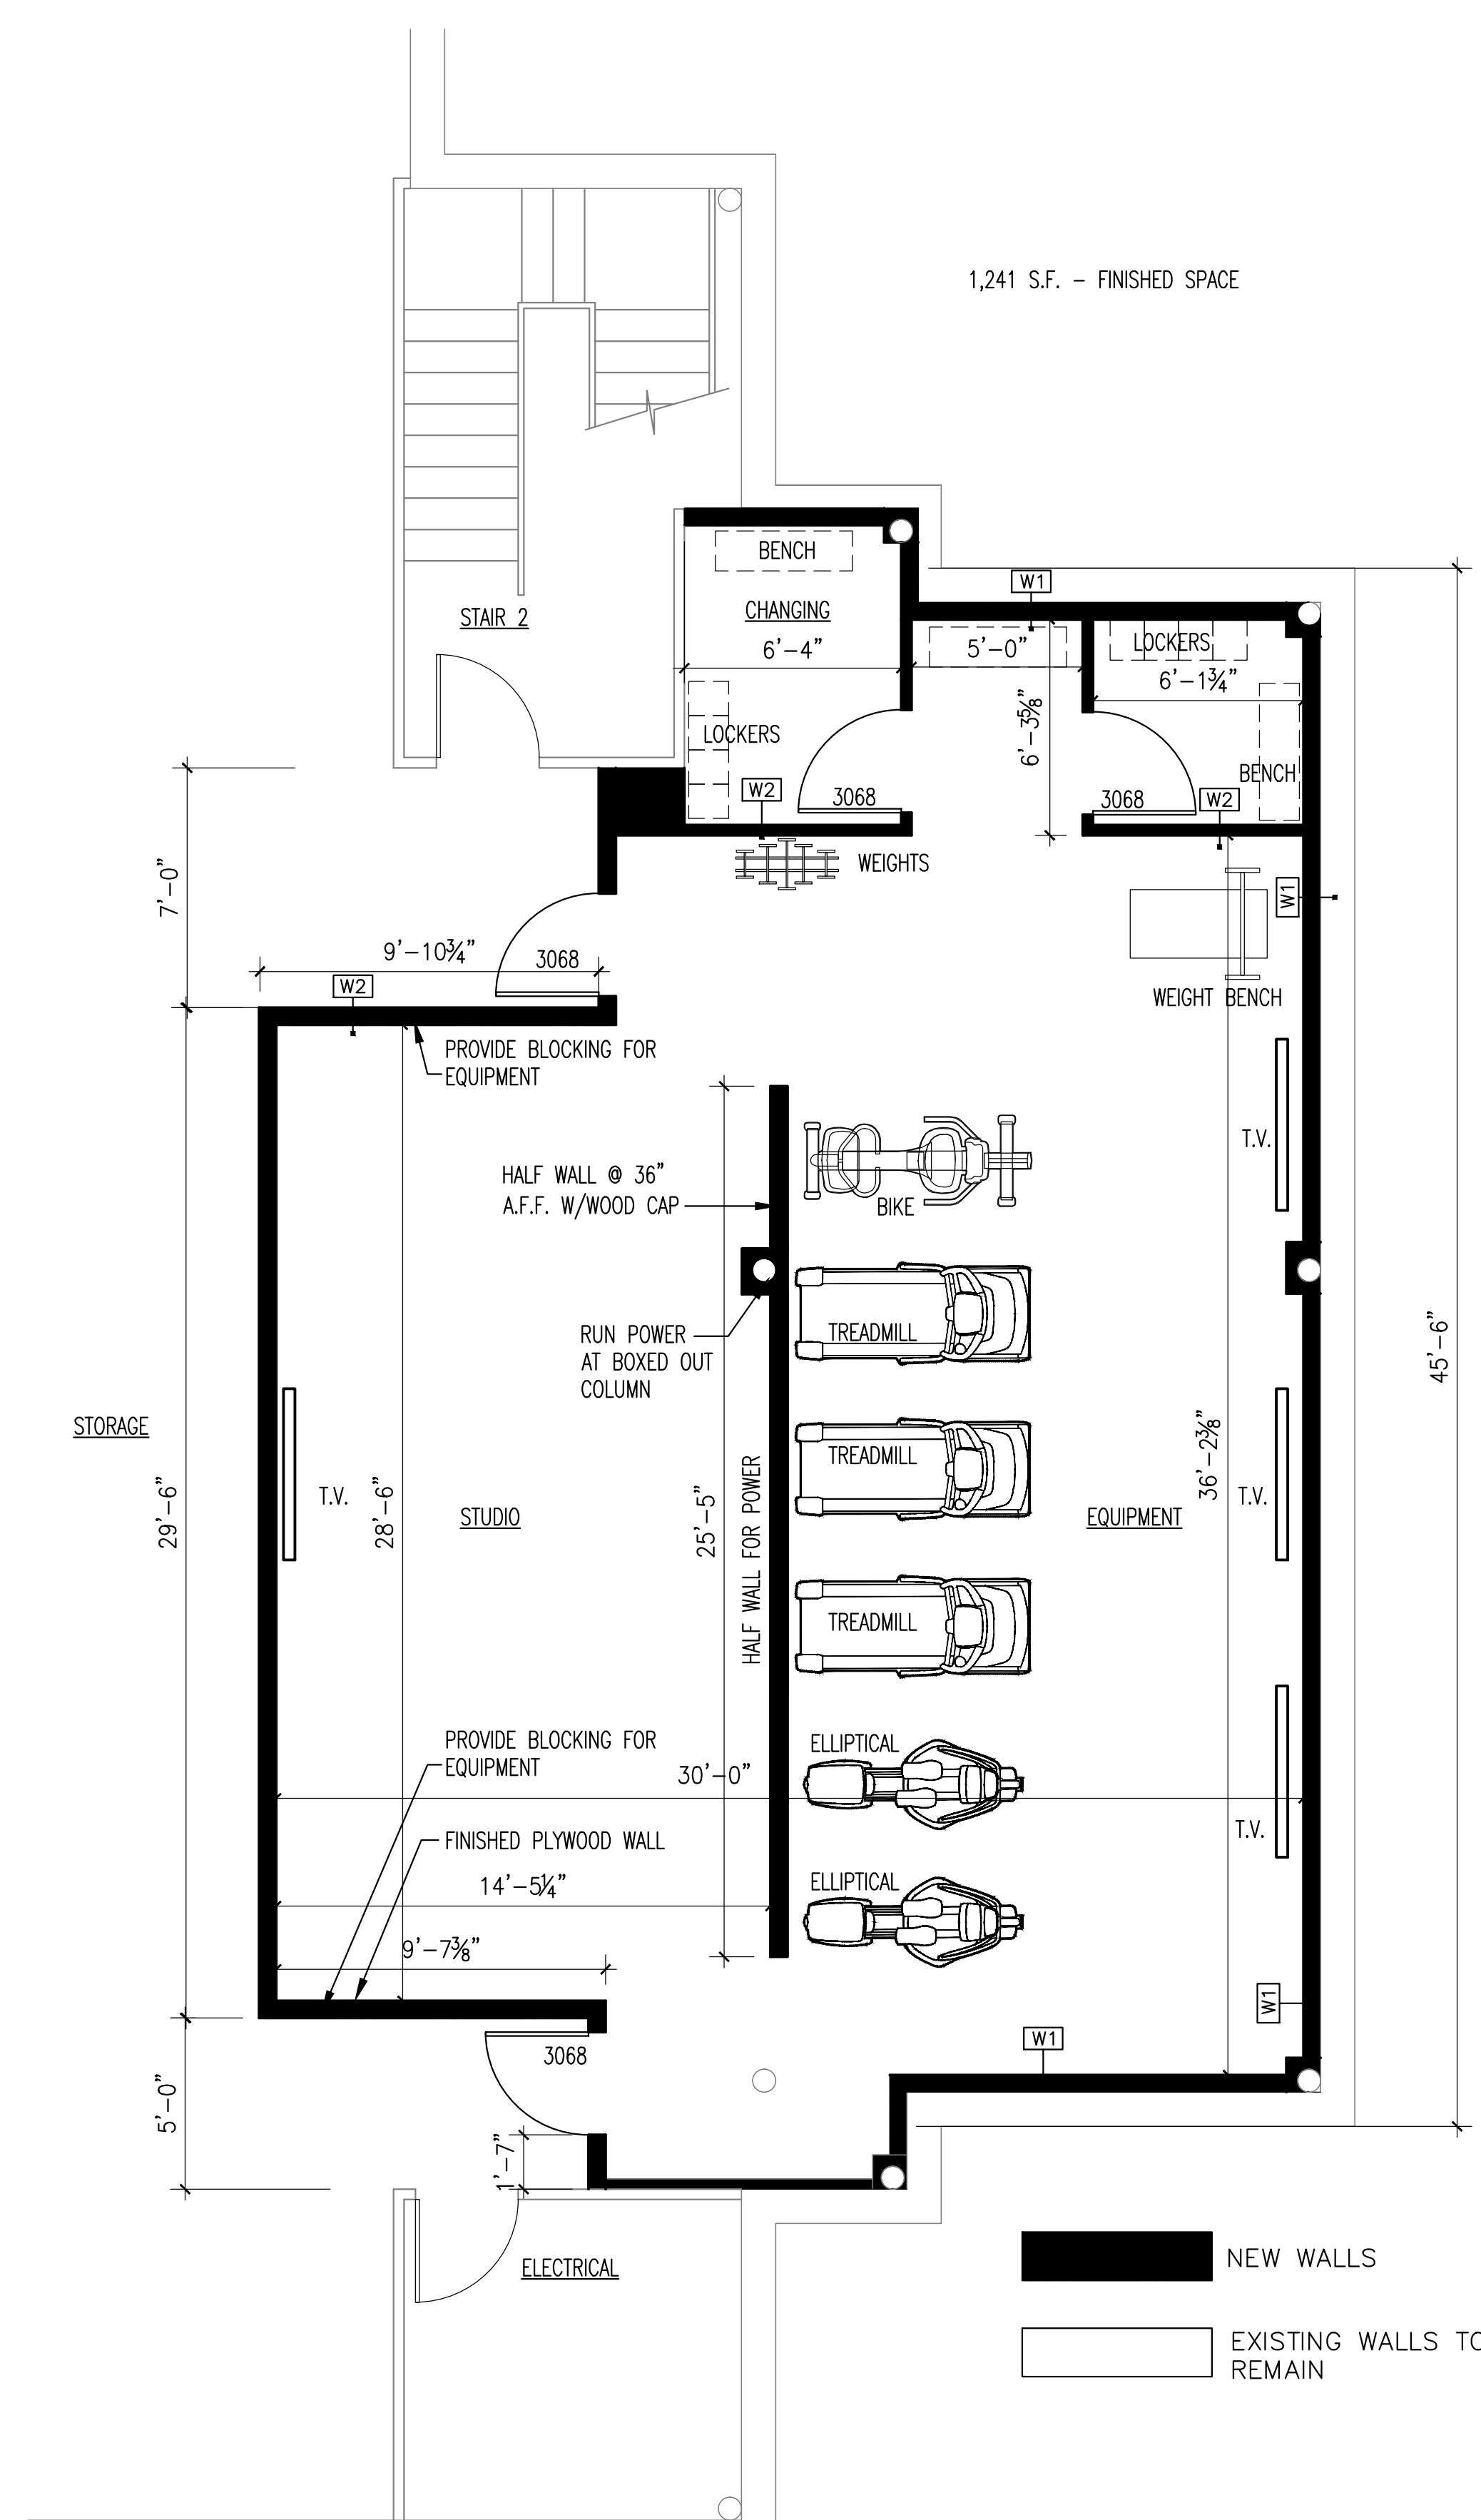

**A14 PARTIAL BASEMENT FLOOR PLAN**

1/4"=1'-0"

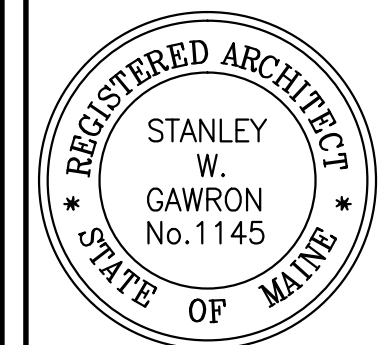

**REVISIONS**

#	DATE	DESCRIPTION

DATE:	08/19/15
PROJECT #:	040215
DRAWN BY:	DLP
CHECKED BY:	MET
DRAWING SCALE:	AS NOTED

**SHEET TITLE**

PARTIAL BASEMENT FLOOR PLAN, LIFE SAFETY PLAN, PARTITION TYPES KEY PLAN

**A100**

© COPYRIGHT 1985-2008  
REPRODUCTION OR RESALE OF THIS DOCUMENT WITHOUT WRITTEN PERMISSION OF GAWRON TURGEON ARCHITECTS IS PROHIBITED.