

HARRIMAN


AUBURN PORTLAND MANCHESTER

IMMUCELL CORPORATION ADDITION


PORTLAND, MAINE

Harriman Project No. 14326


Key Plan Proj North

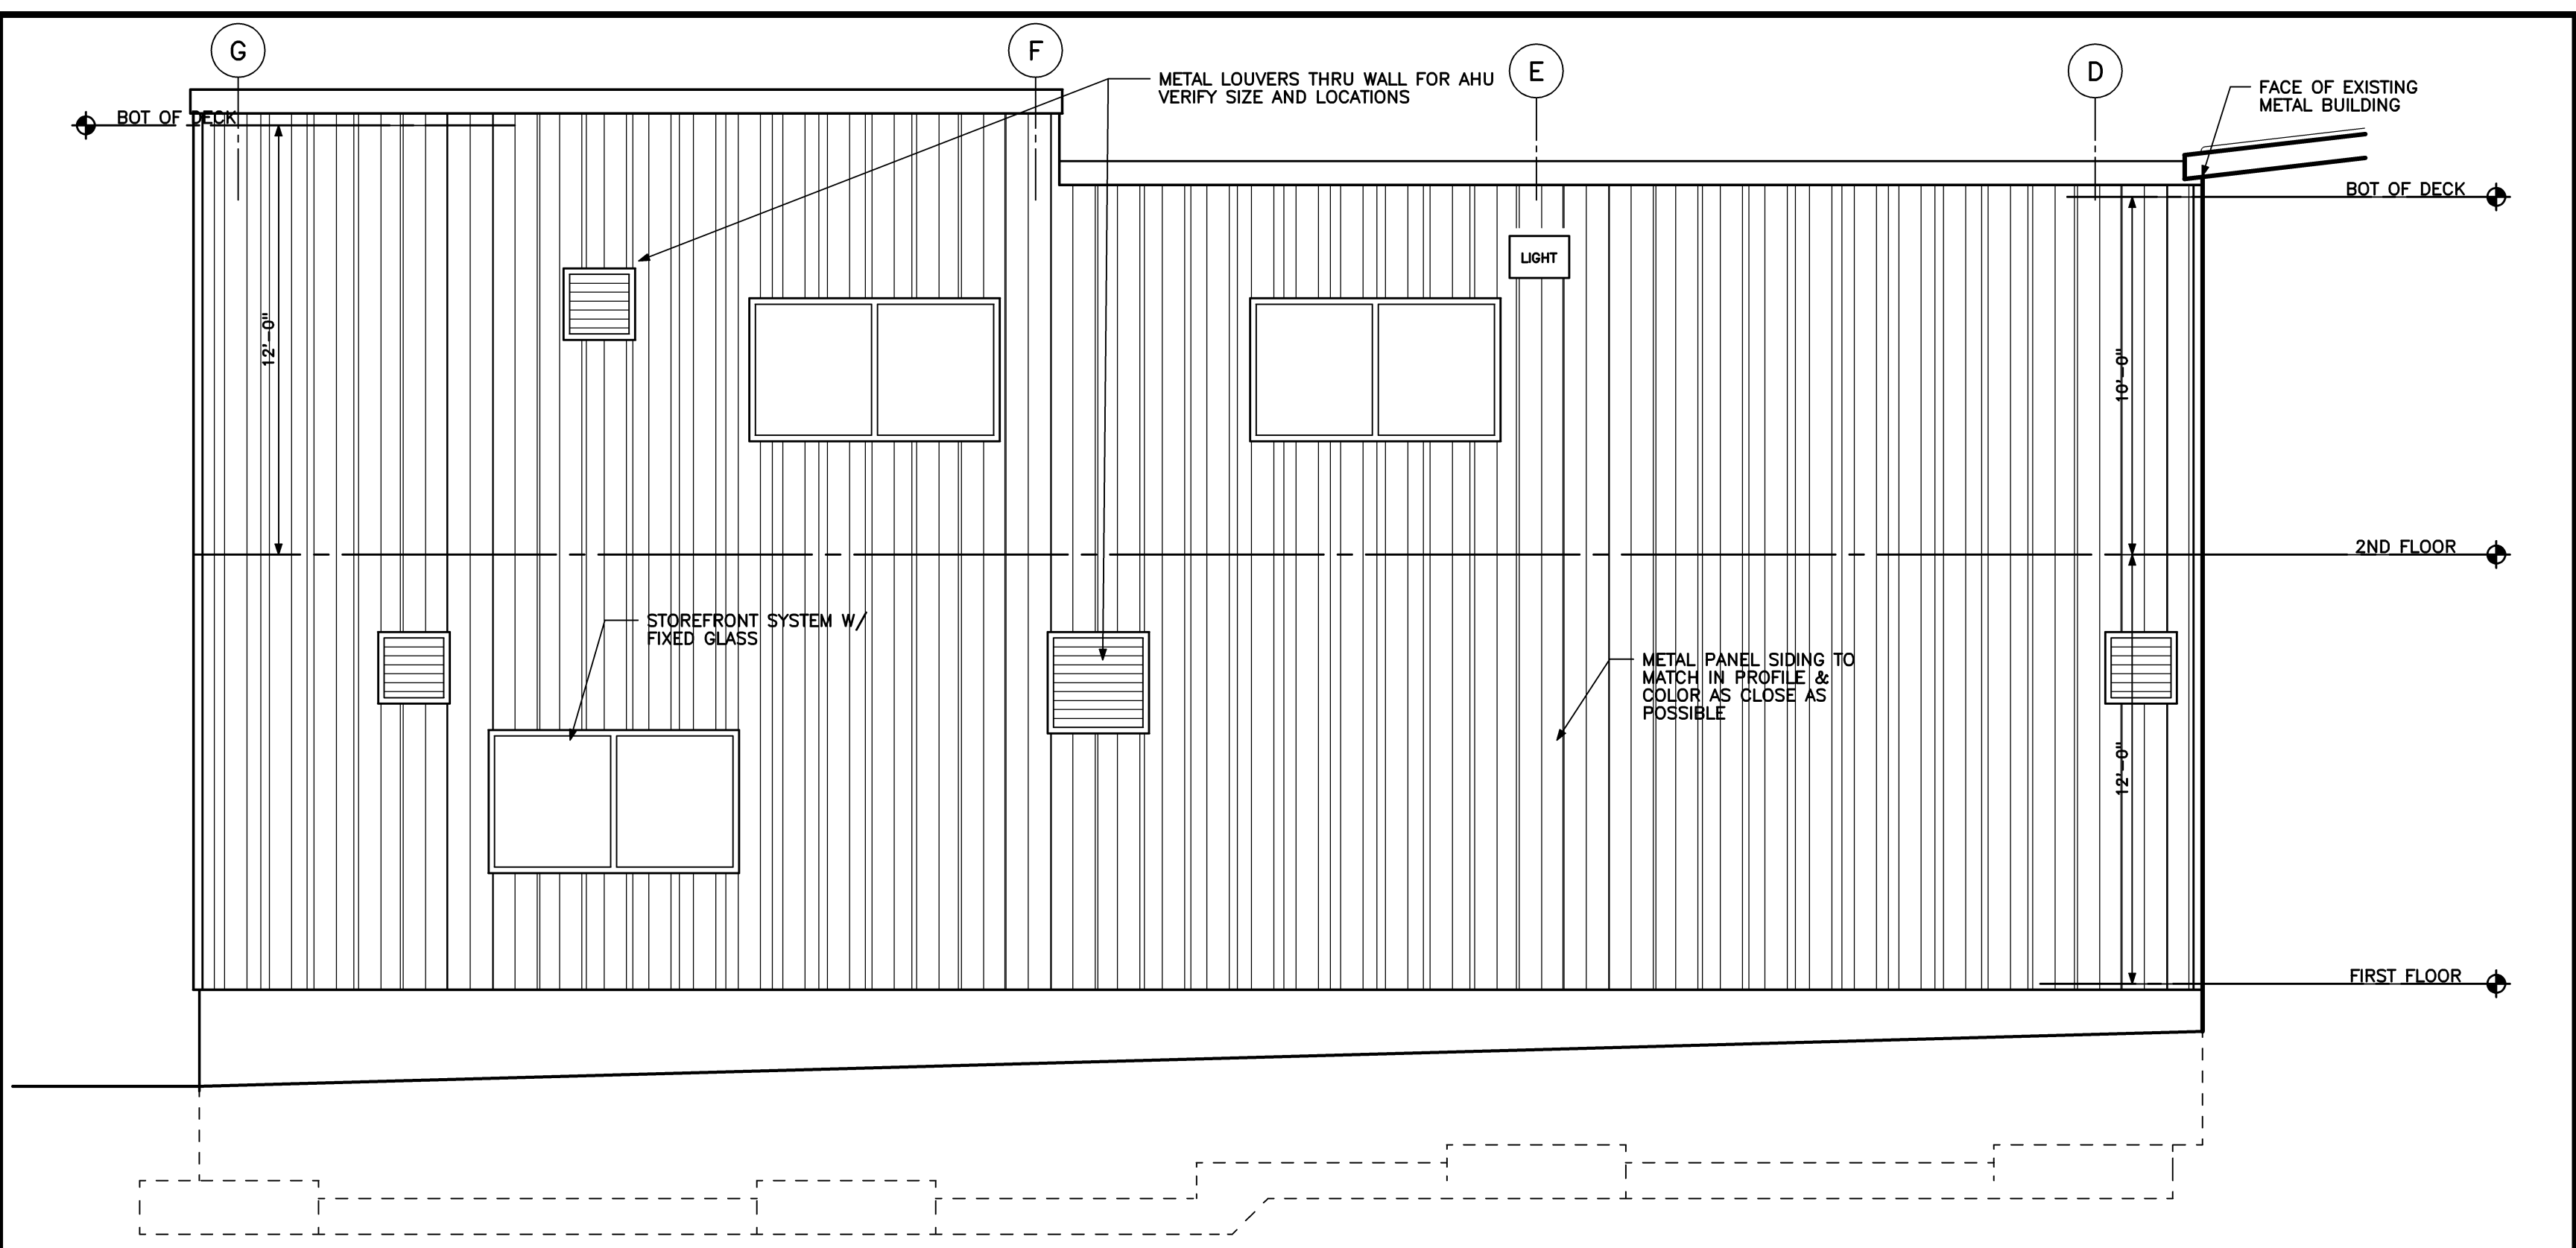


NORTH ELEVATION
1/4" = 1'-0" 0 2' 4' 6' REF: NA **C2**

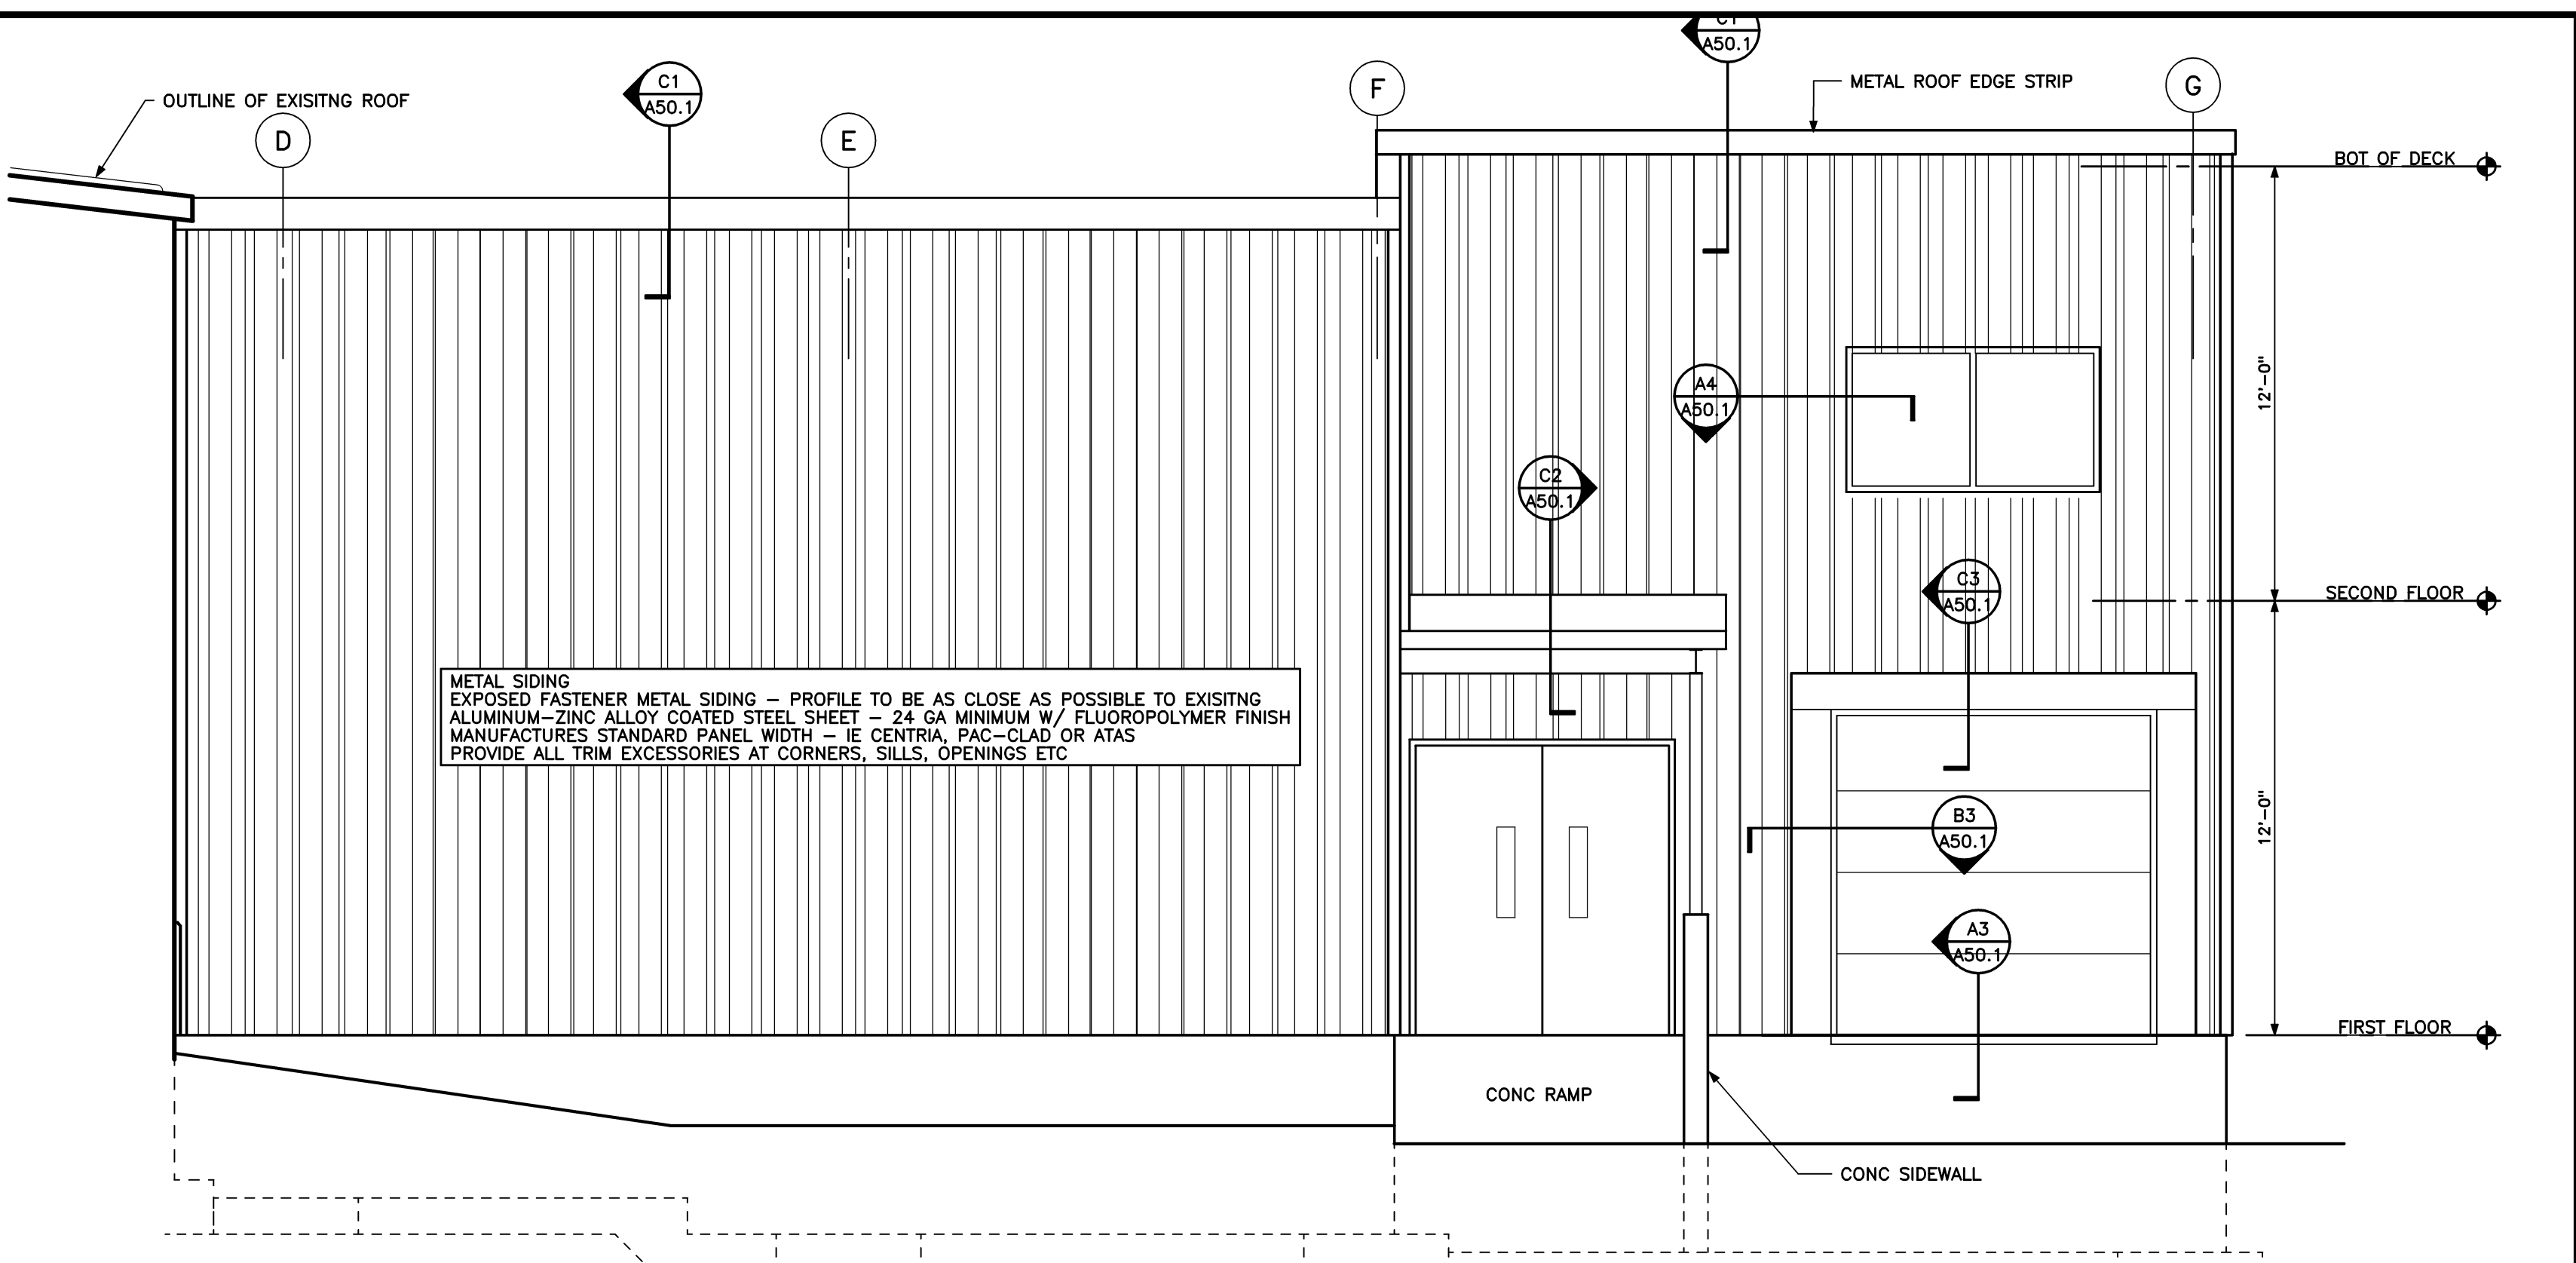


SOUTH ELEVATION
1/4" = 1'-0" 0 2' 4' 6' REF: NA **C1**

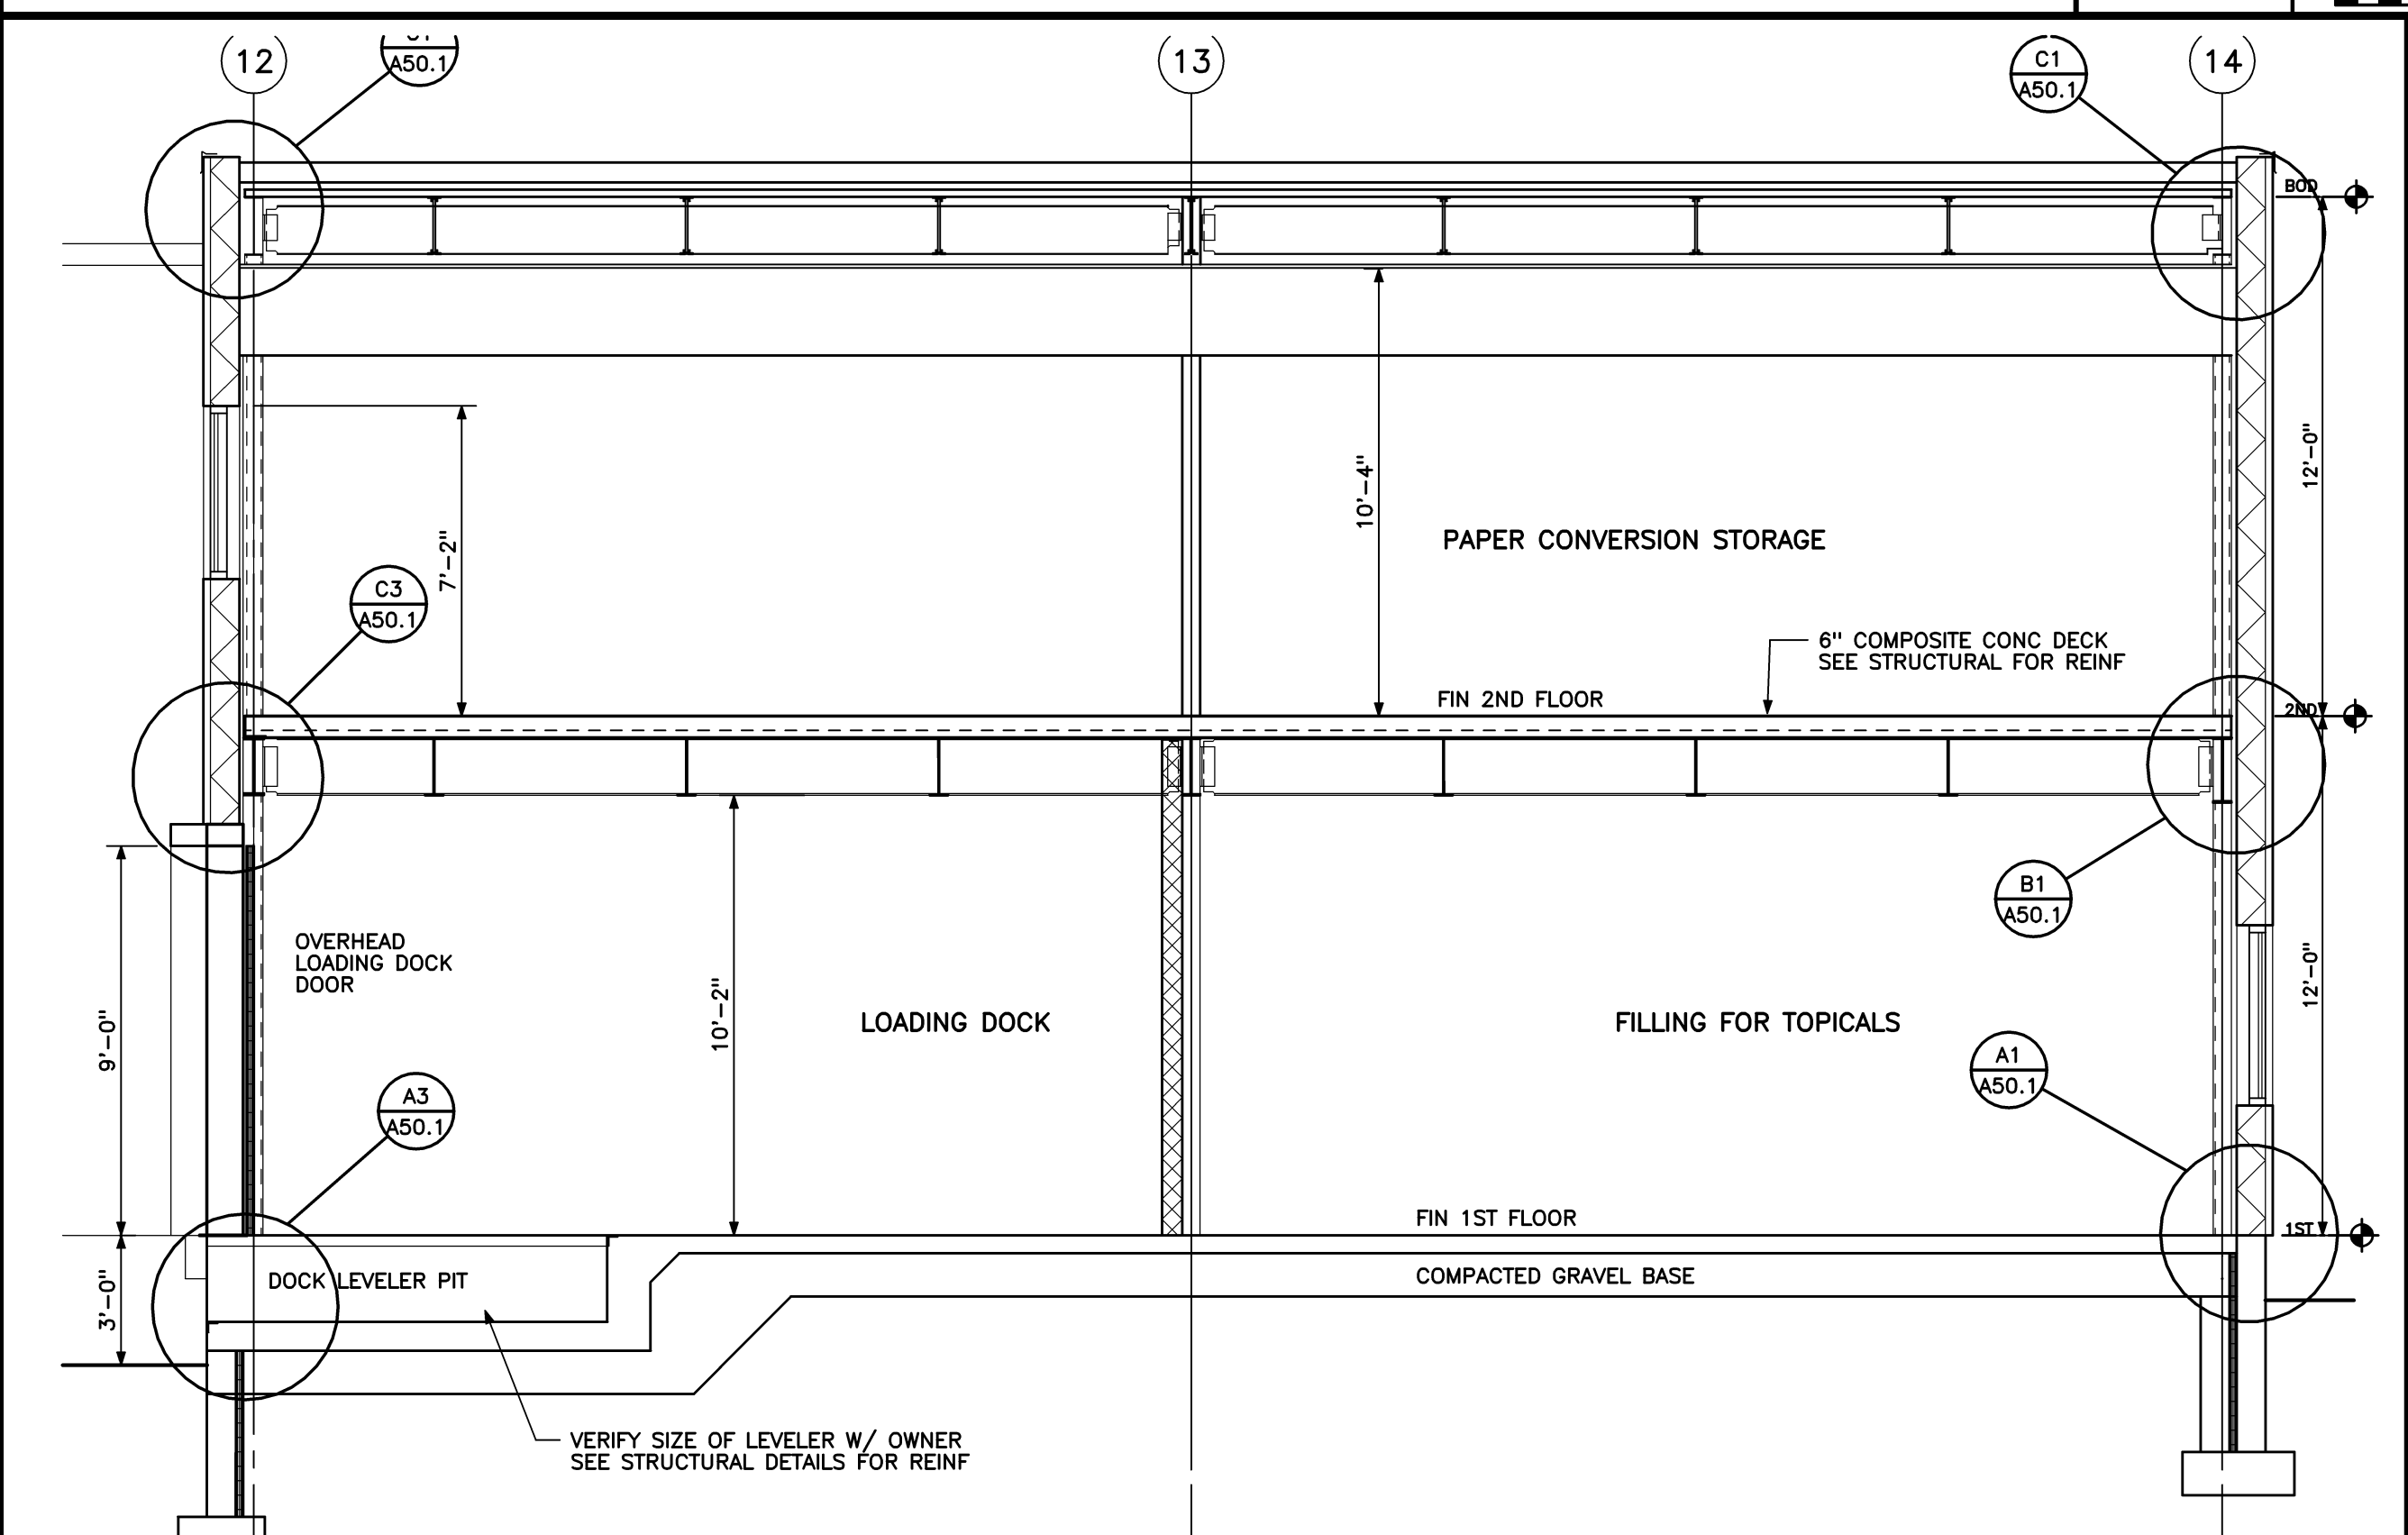


BUILDING SECTION C-C
1/4" = 1'-0" 0 2' 4' 6' REF: NA **B2**

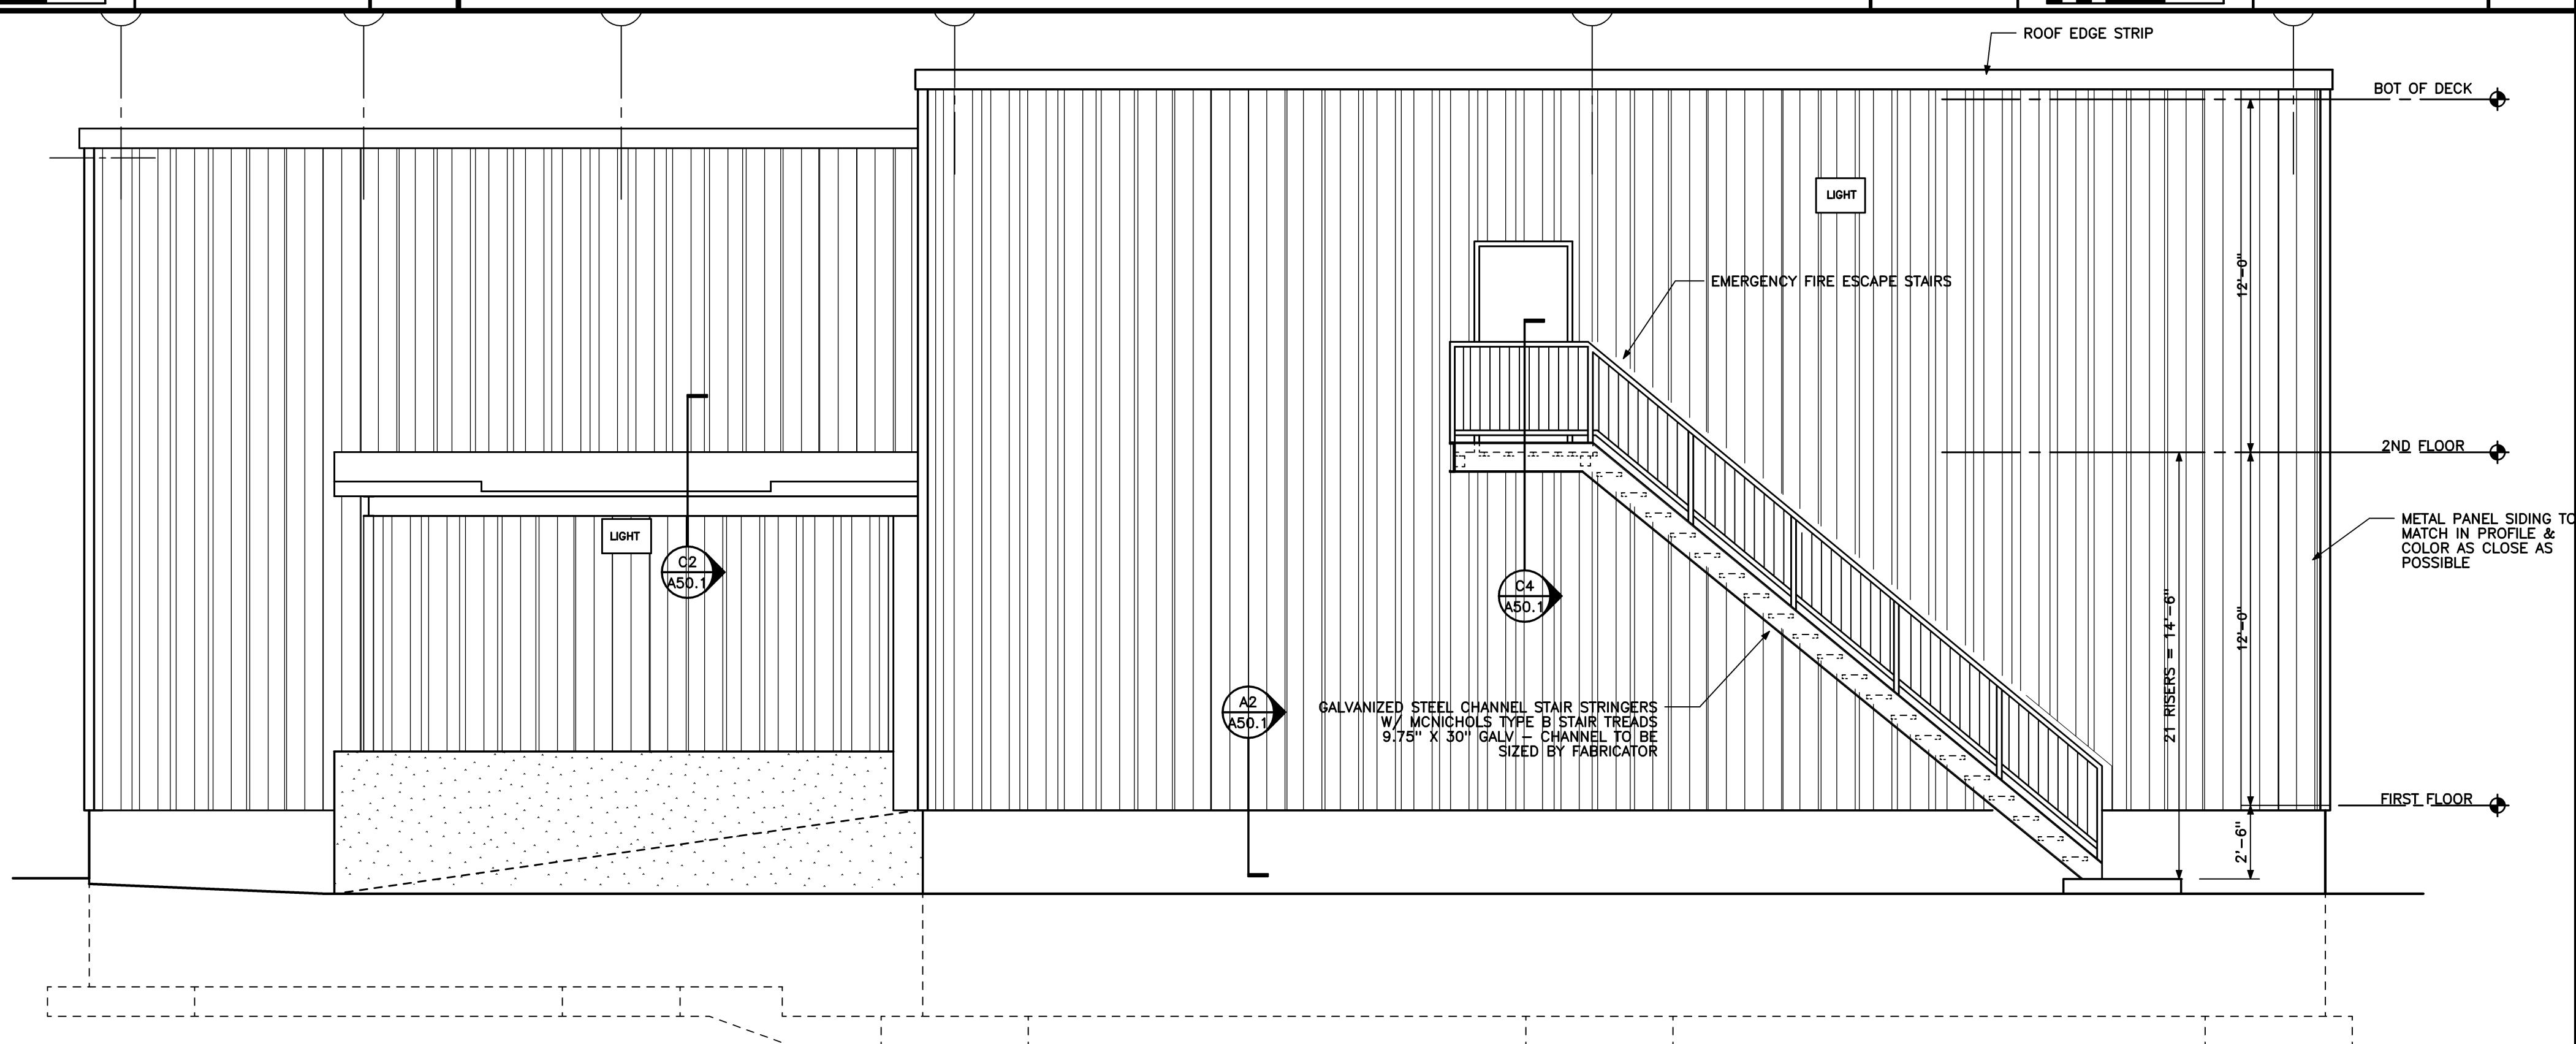

EAST ELEVATION
1/4" = 1'-0" 0 2' 4' 6' REF: NA **B1**

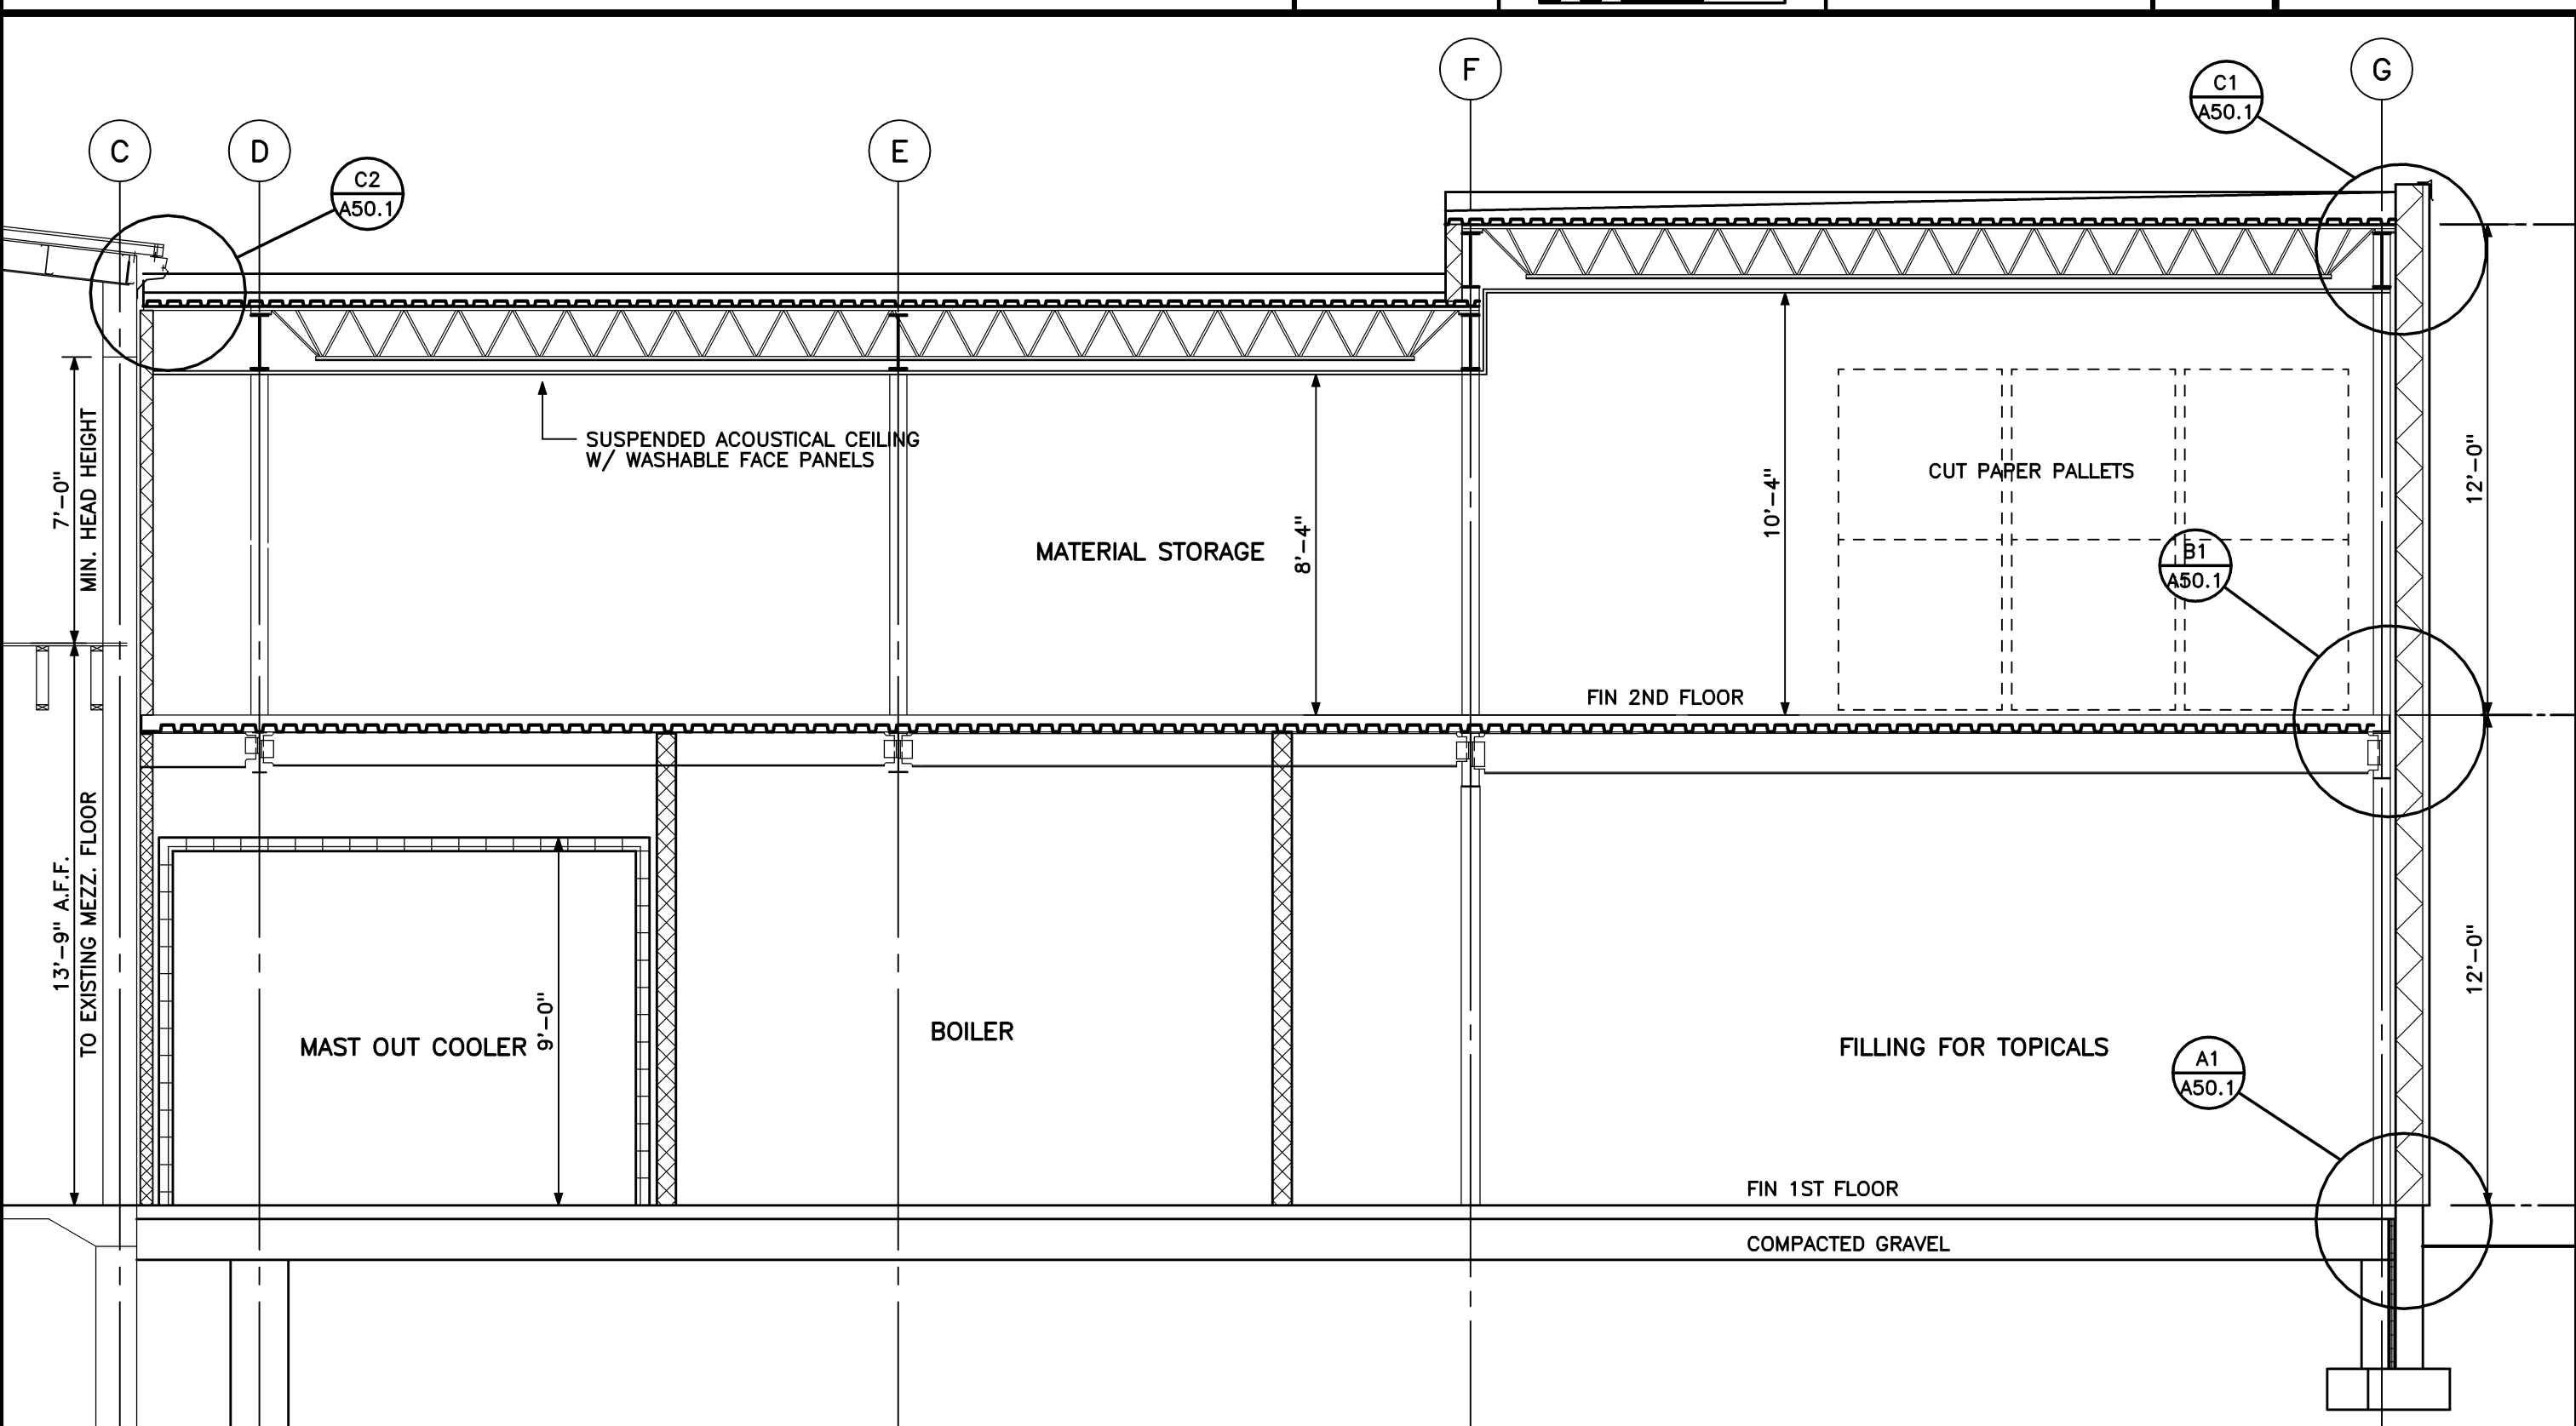


BUILDING SECTION B-B
1/4" = 1'-0" 0 2' 4' 6' REF: NA **A2**

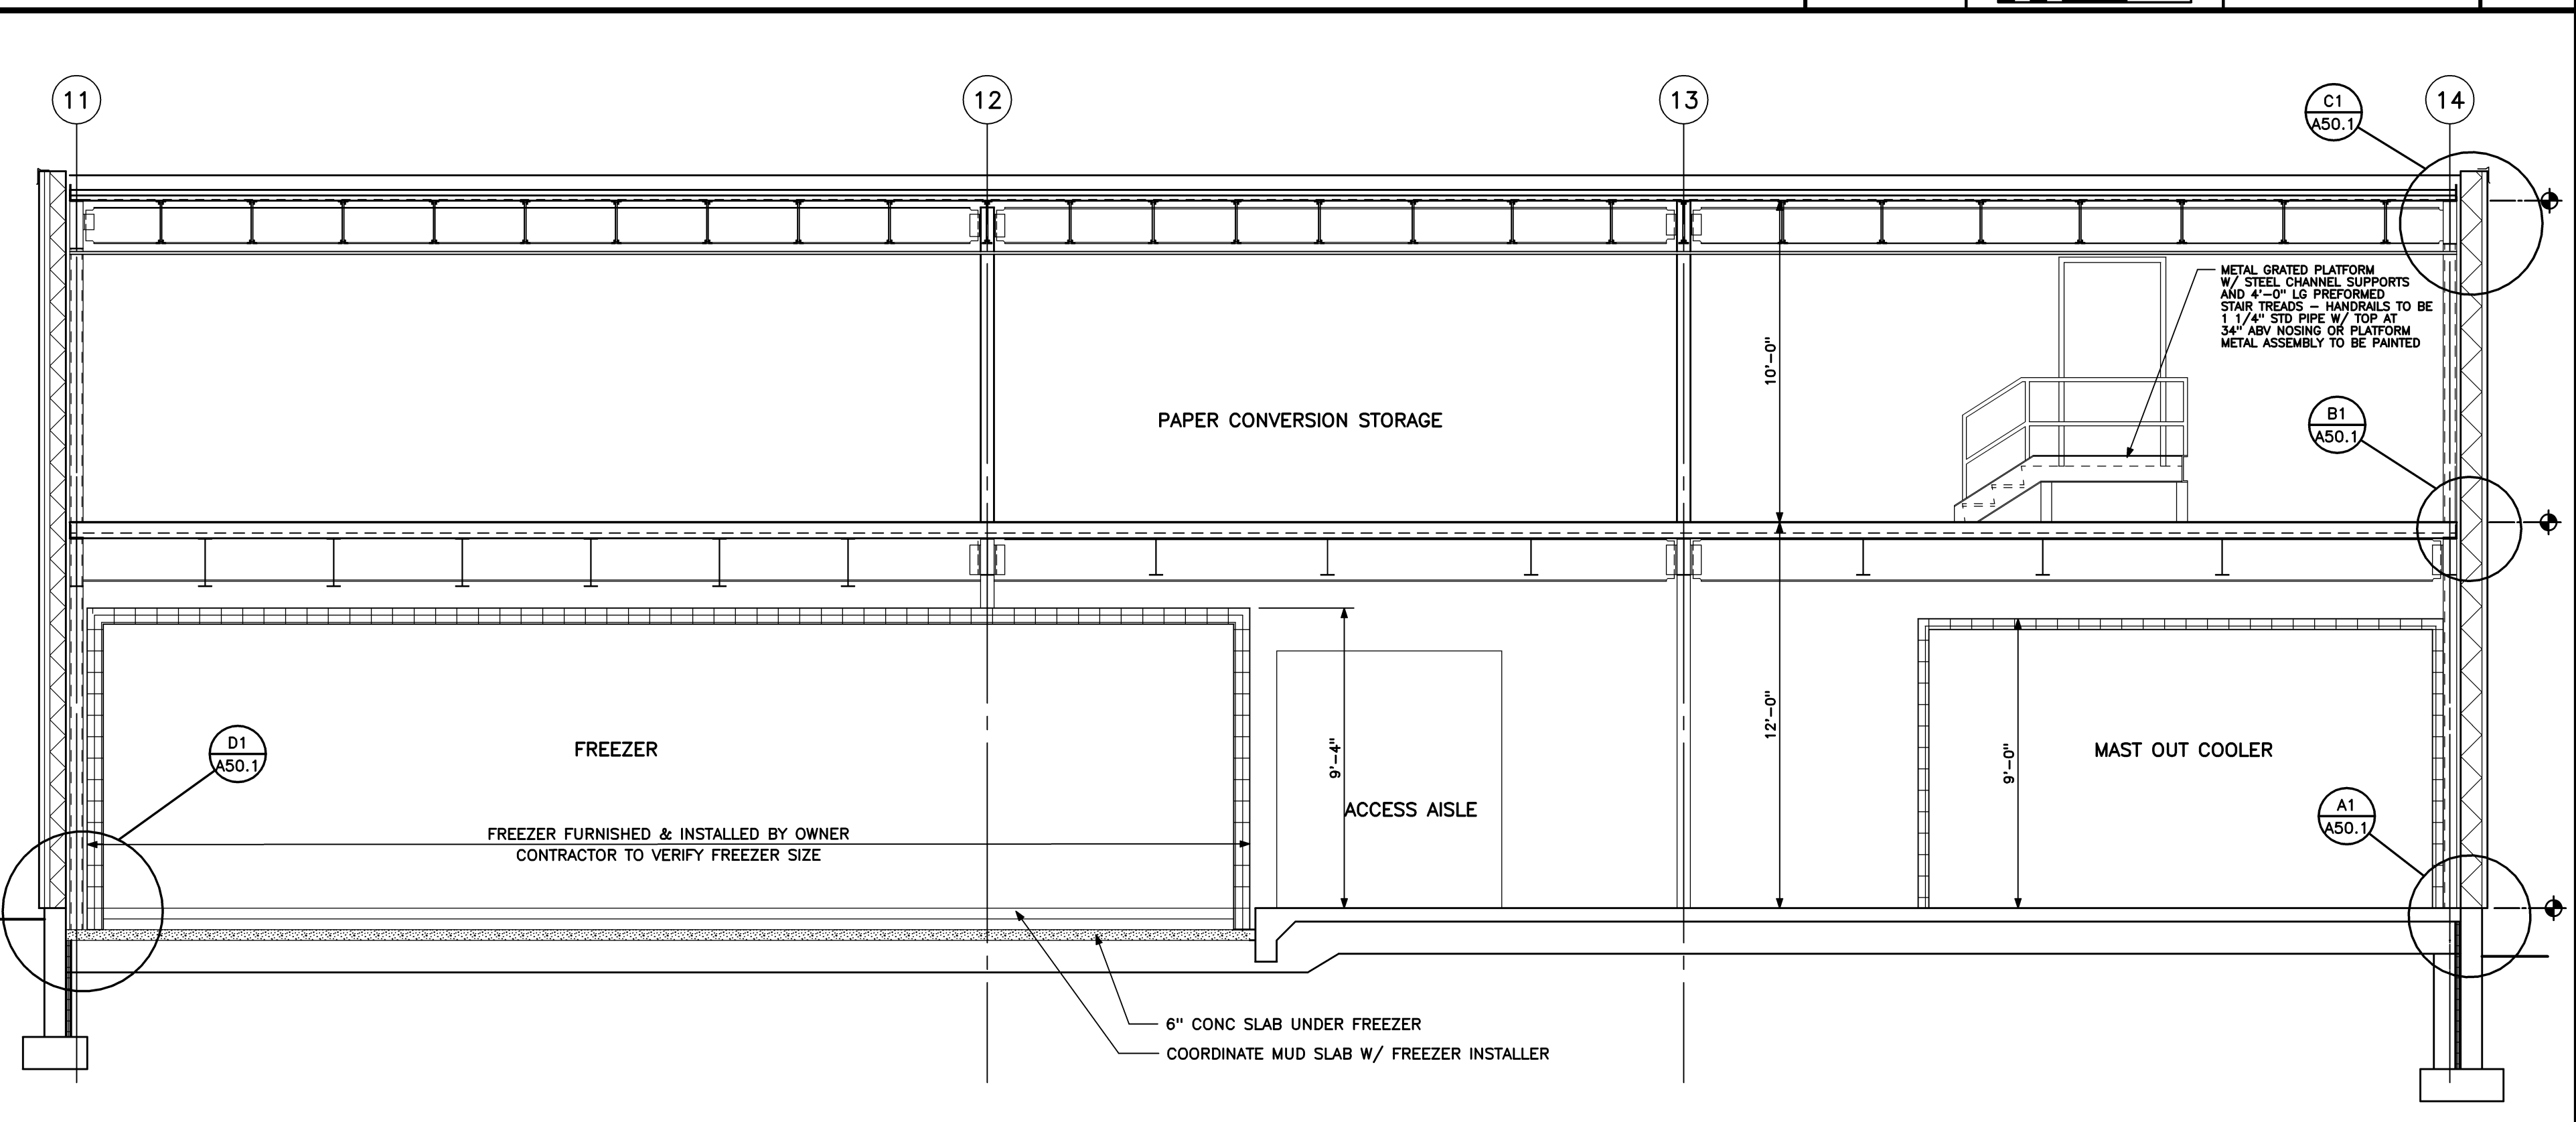

BUILDING SECTION A-A
1/4" = 1'-0" 0 2' 4' 6' REF: NA **A2**

Mark	Date	Description
—	03-31-14	REVIEW
—	05-22-14	PLANNING BOARD REVIEW
—	08-27-14	FINAL REVIEW
—	07-25-14	ISSUED FOR CONSTRUCTION

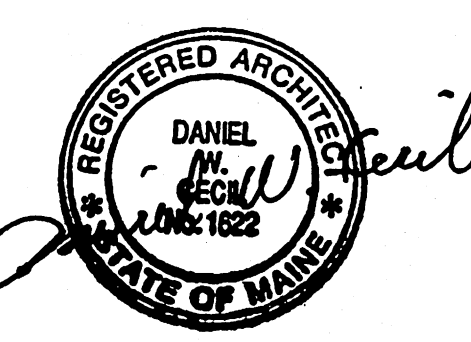

PA / PE: DER © 2014 Harriman Associates
Drawn By: DER

ELEVATIONS/SECTIONS

A20.1