

HARRIMAN


AUBURN PORTLAND MANCHESTER

IMMUCELL CORPORATION ADDITION


PORTLAND, MAINE

Harriman Project No. 14326


Key Plan Proj North

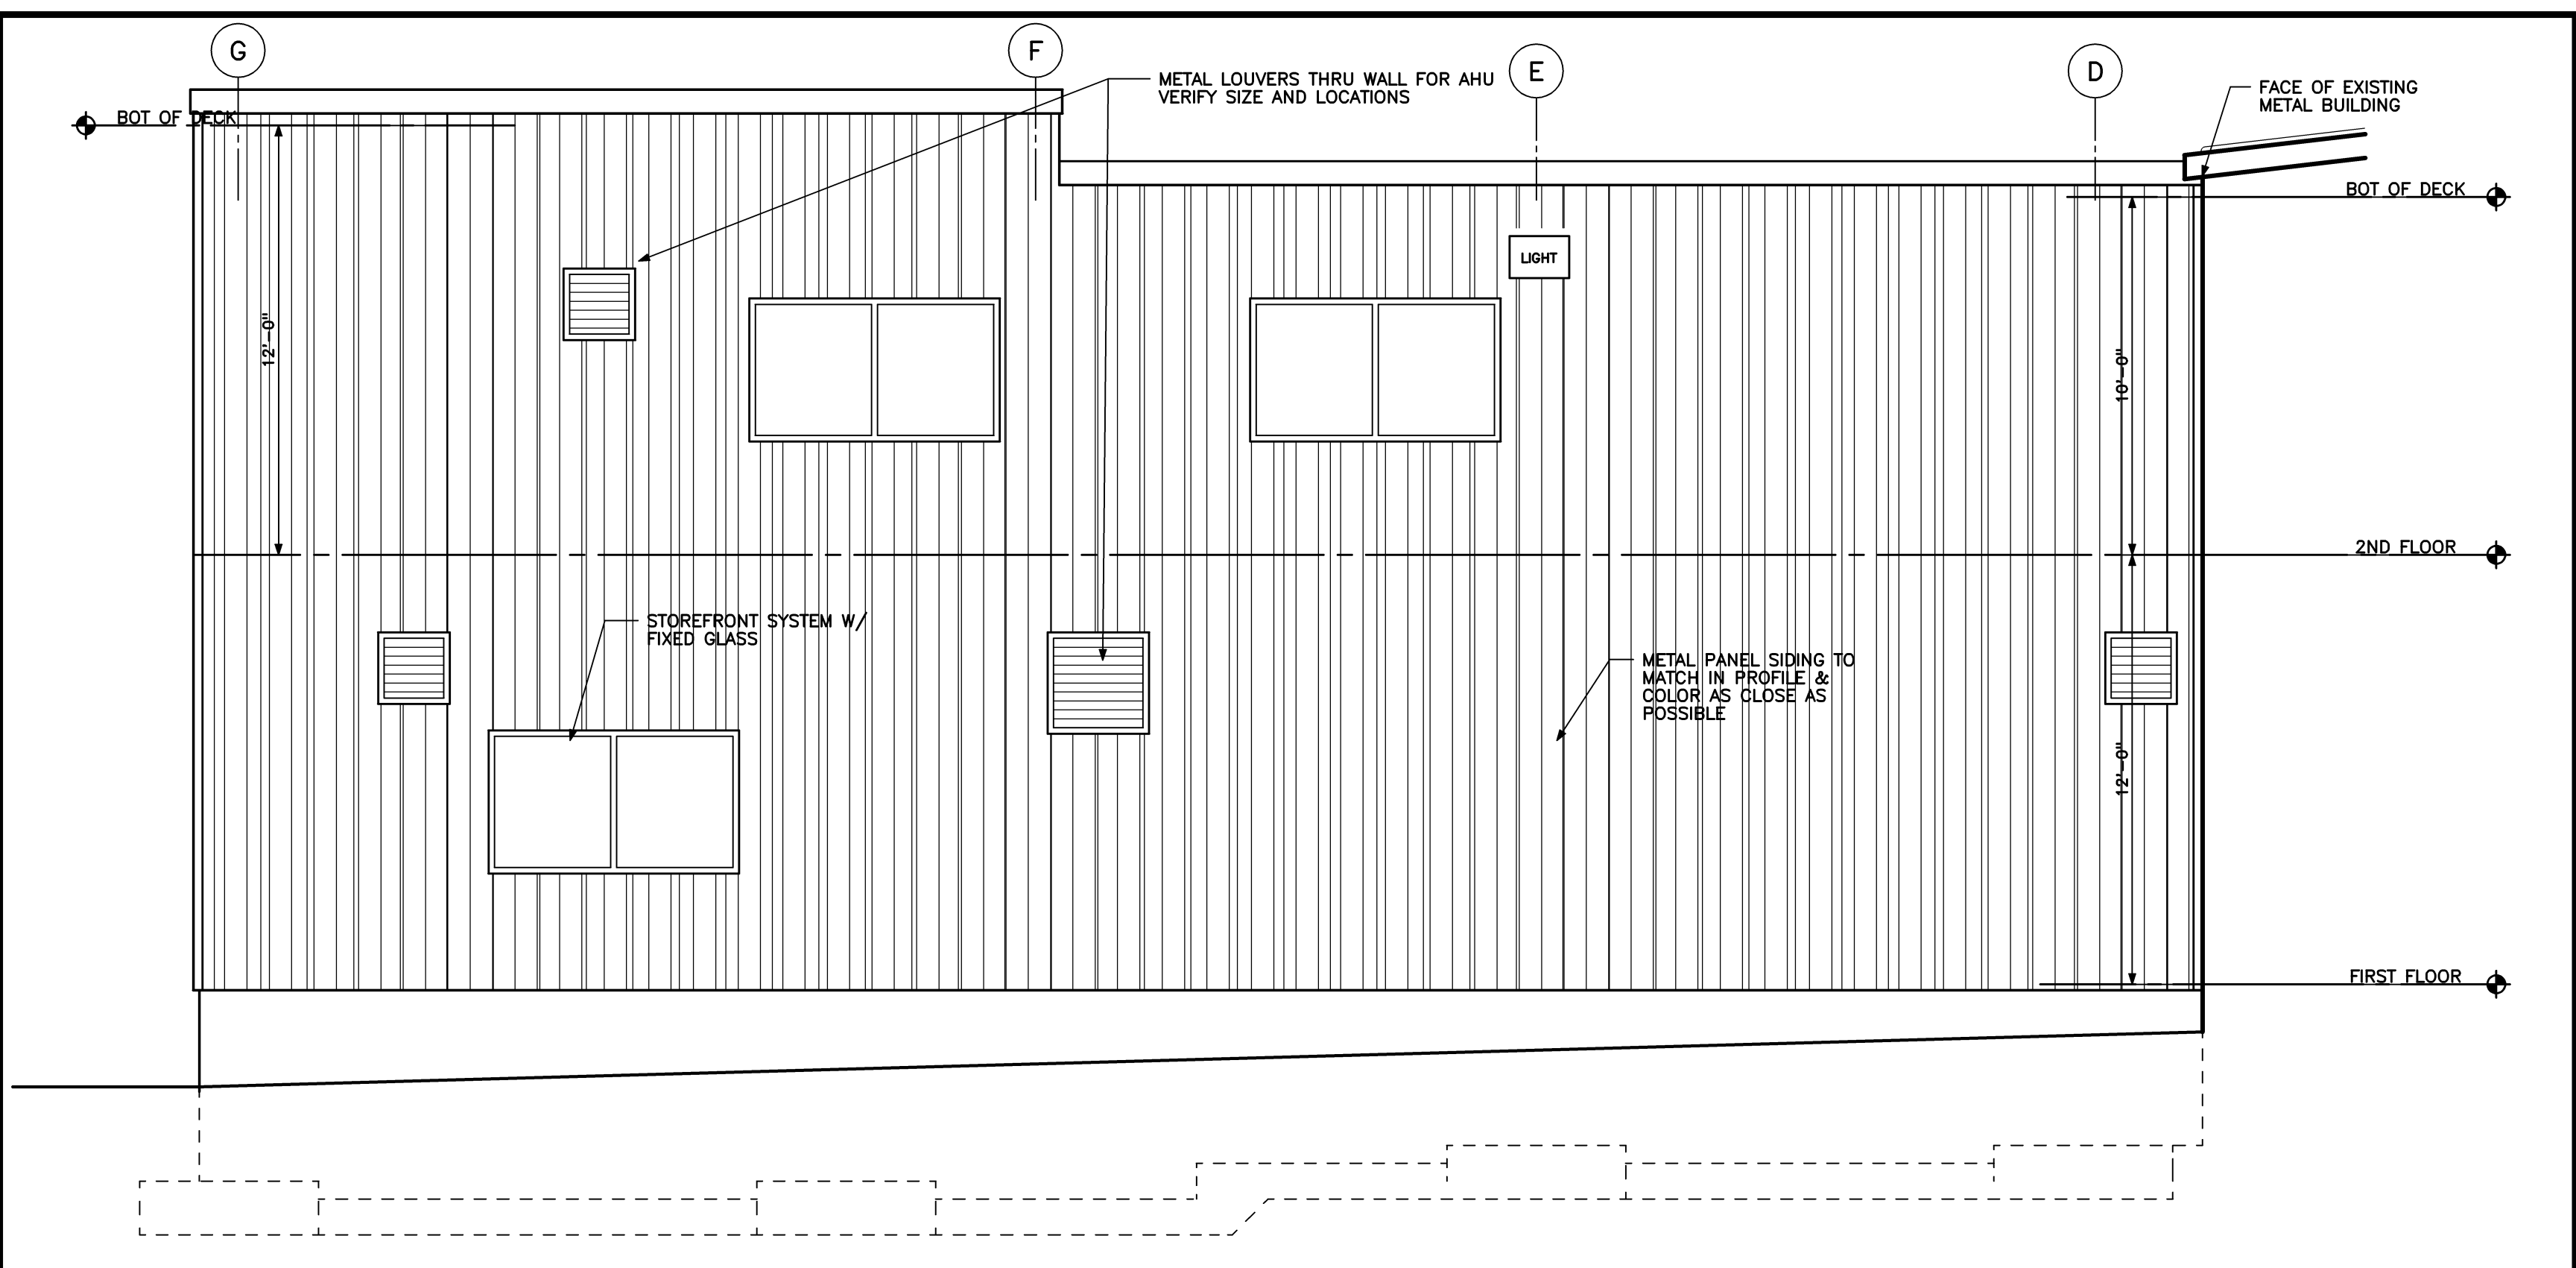


NORTH ELEVATION  
1/4" = 1'-0" REF: NA C2

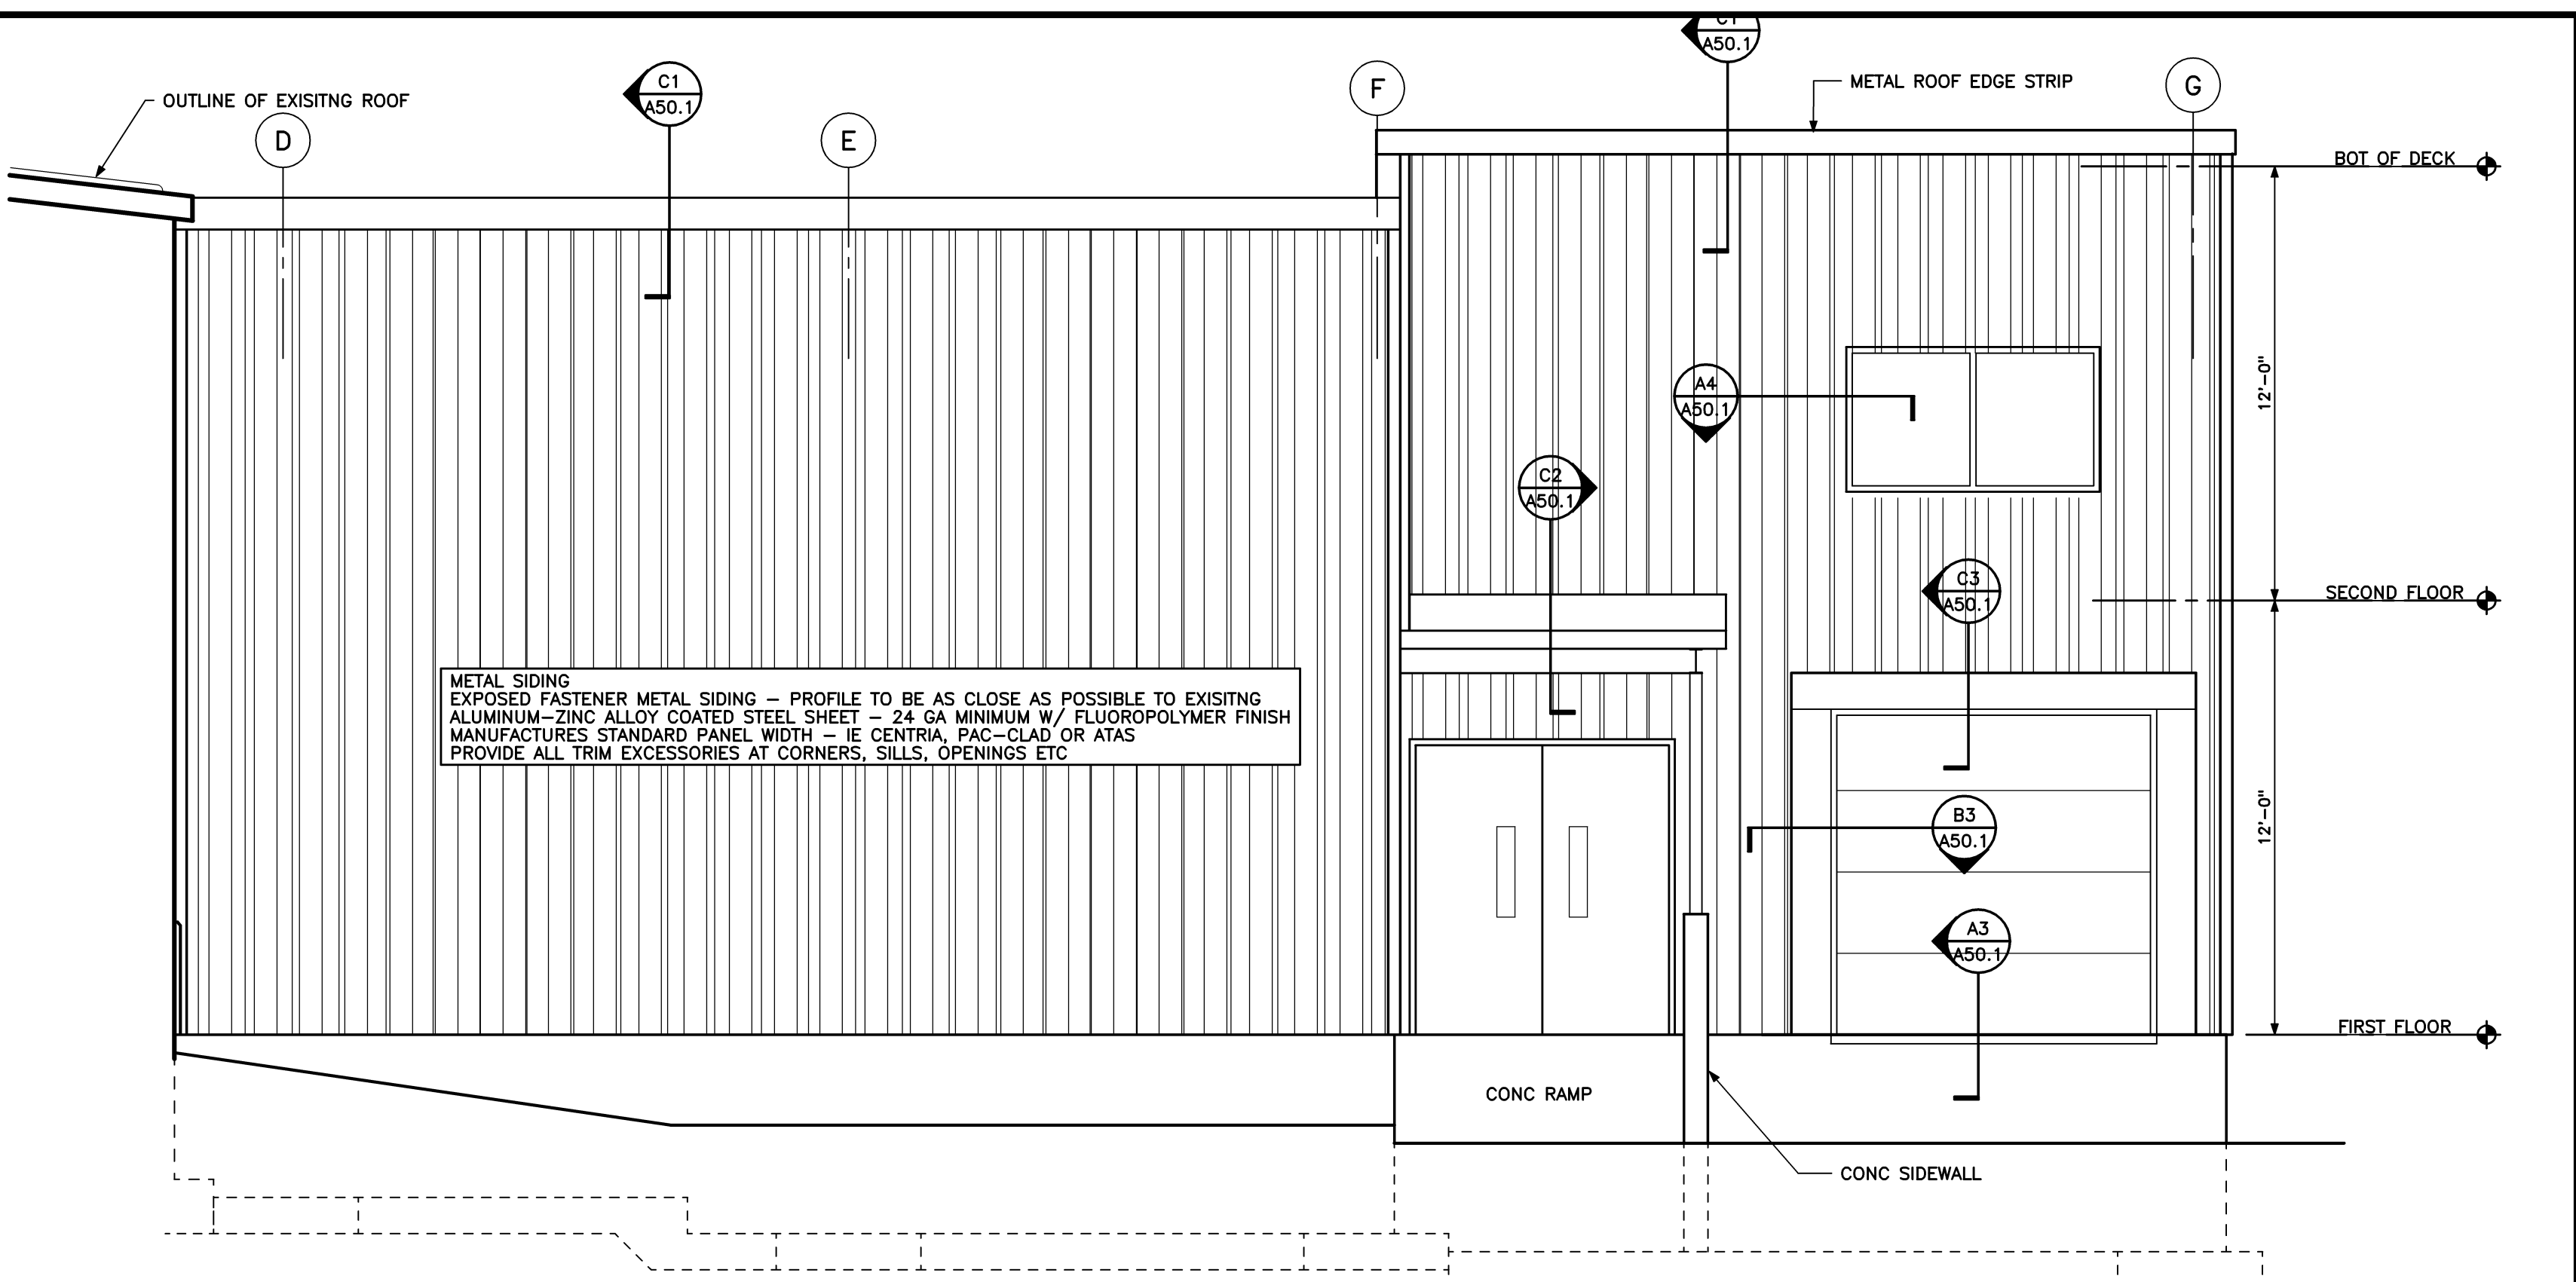


SOUTH ELEVATION  
1/4" = 1'-0" REF: NA C1

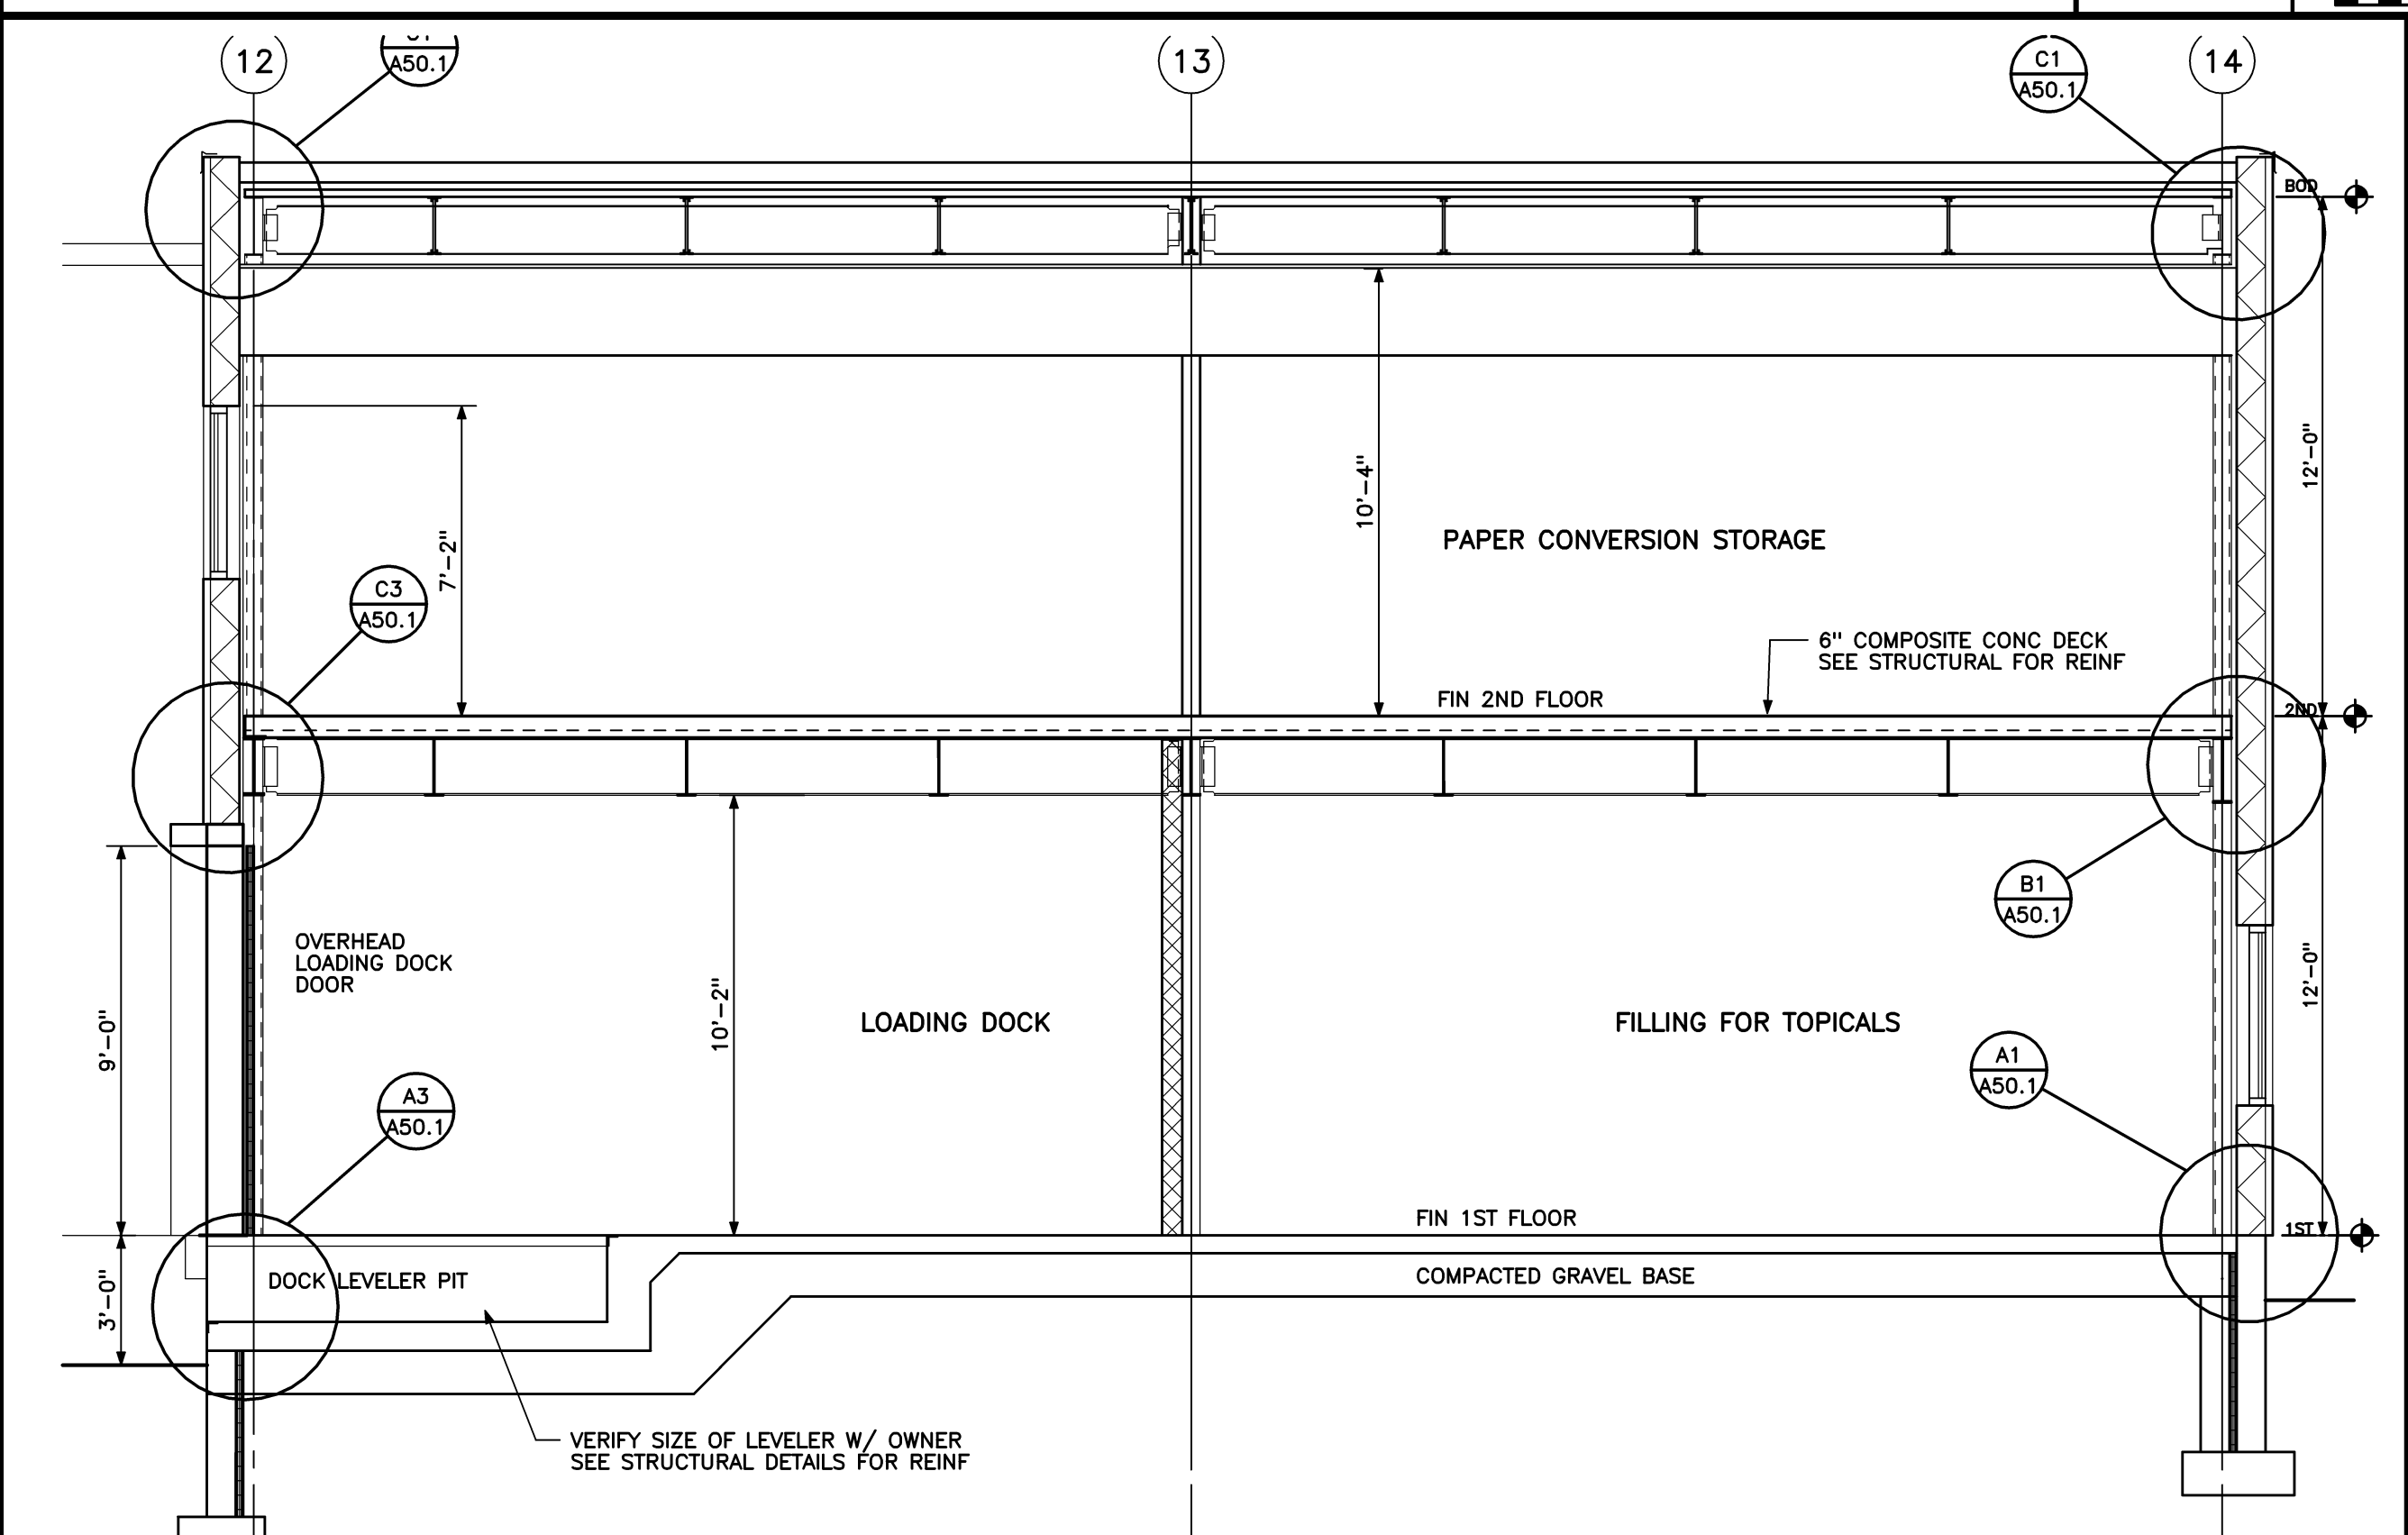


BUILDING SECTION C-C  
1/4" = 1'-0" REF: NA B2

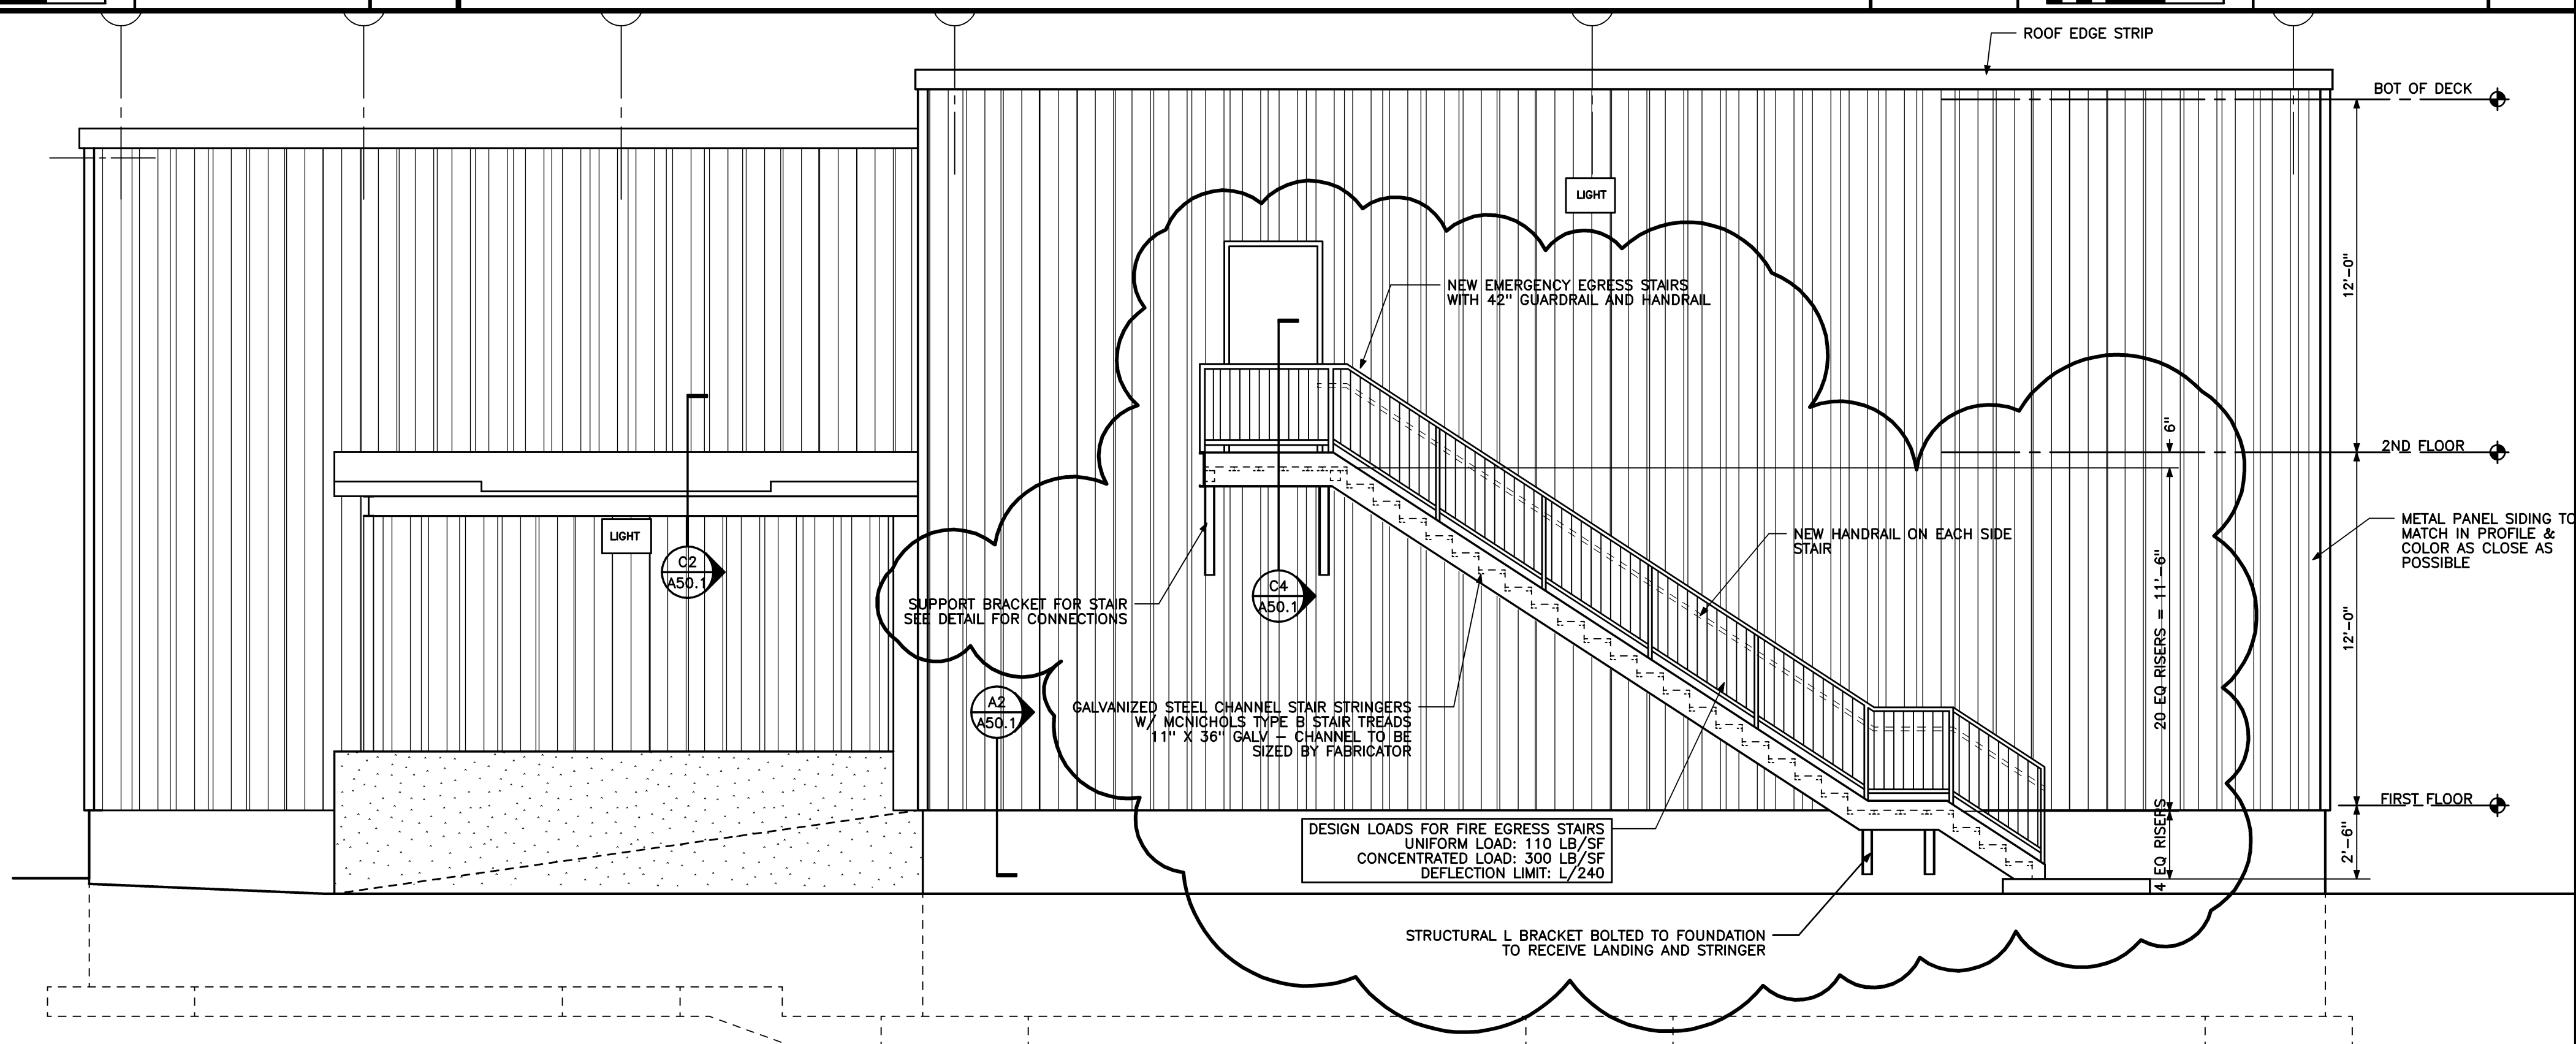

EAST ELEVATION  
1/4" = 1'-0" REF: NA B1

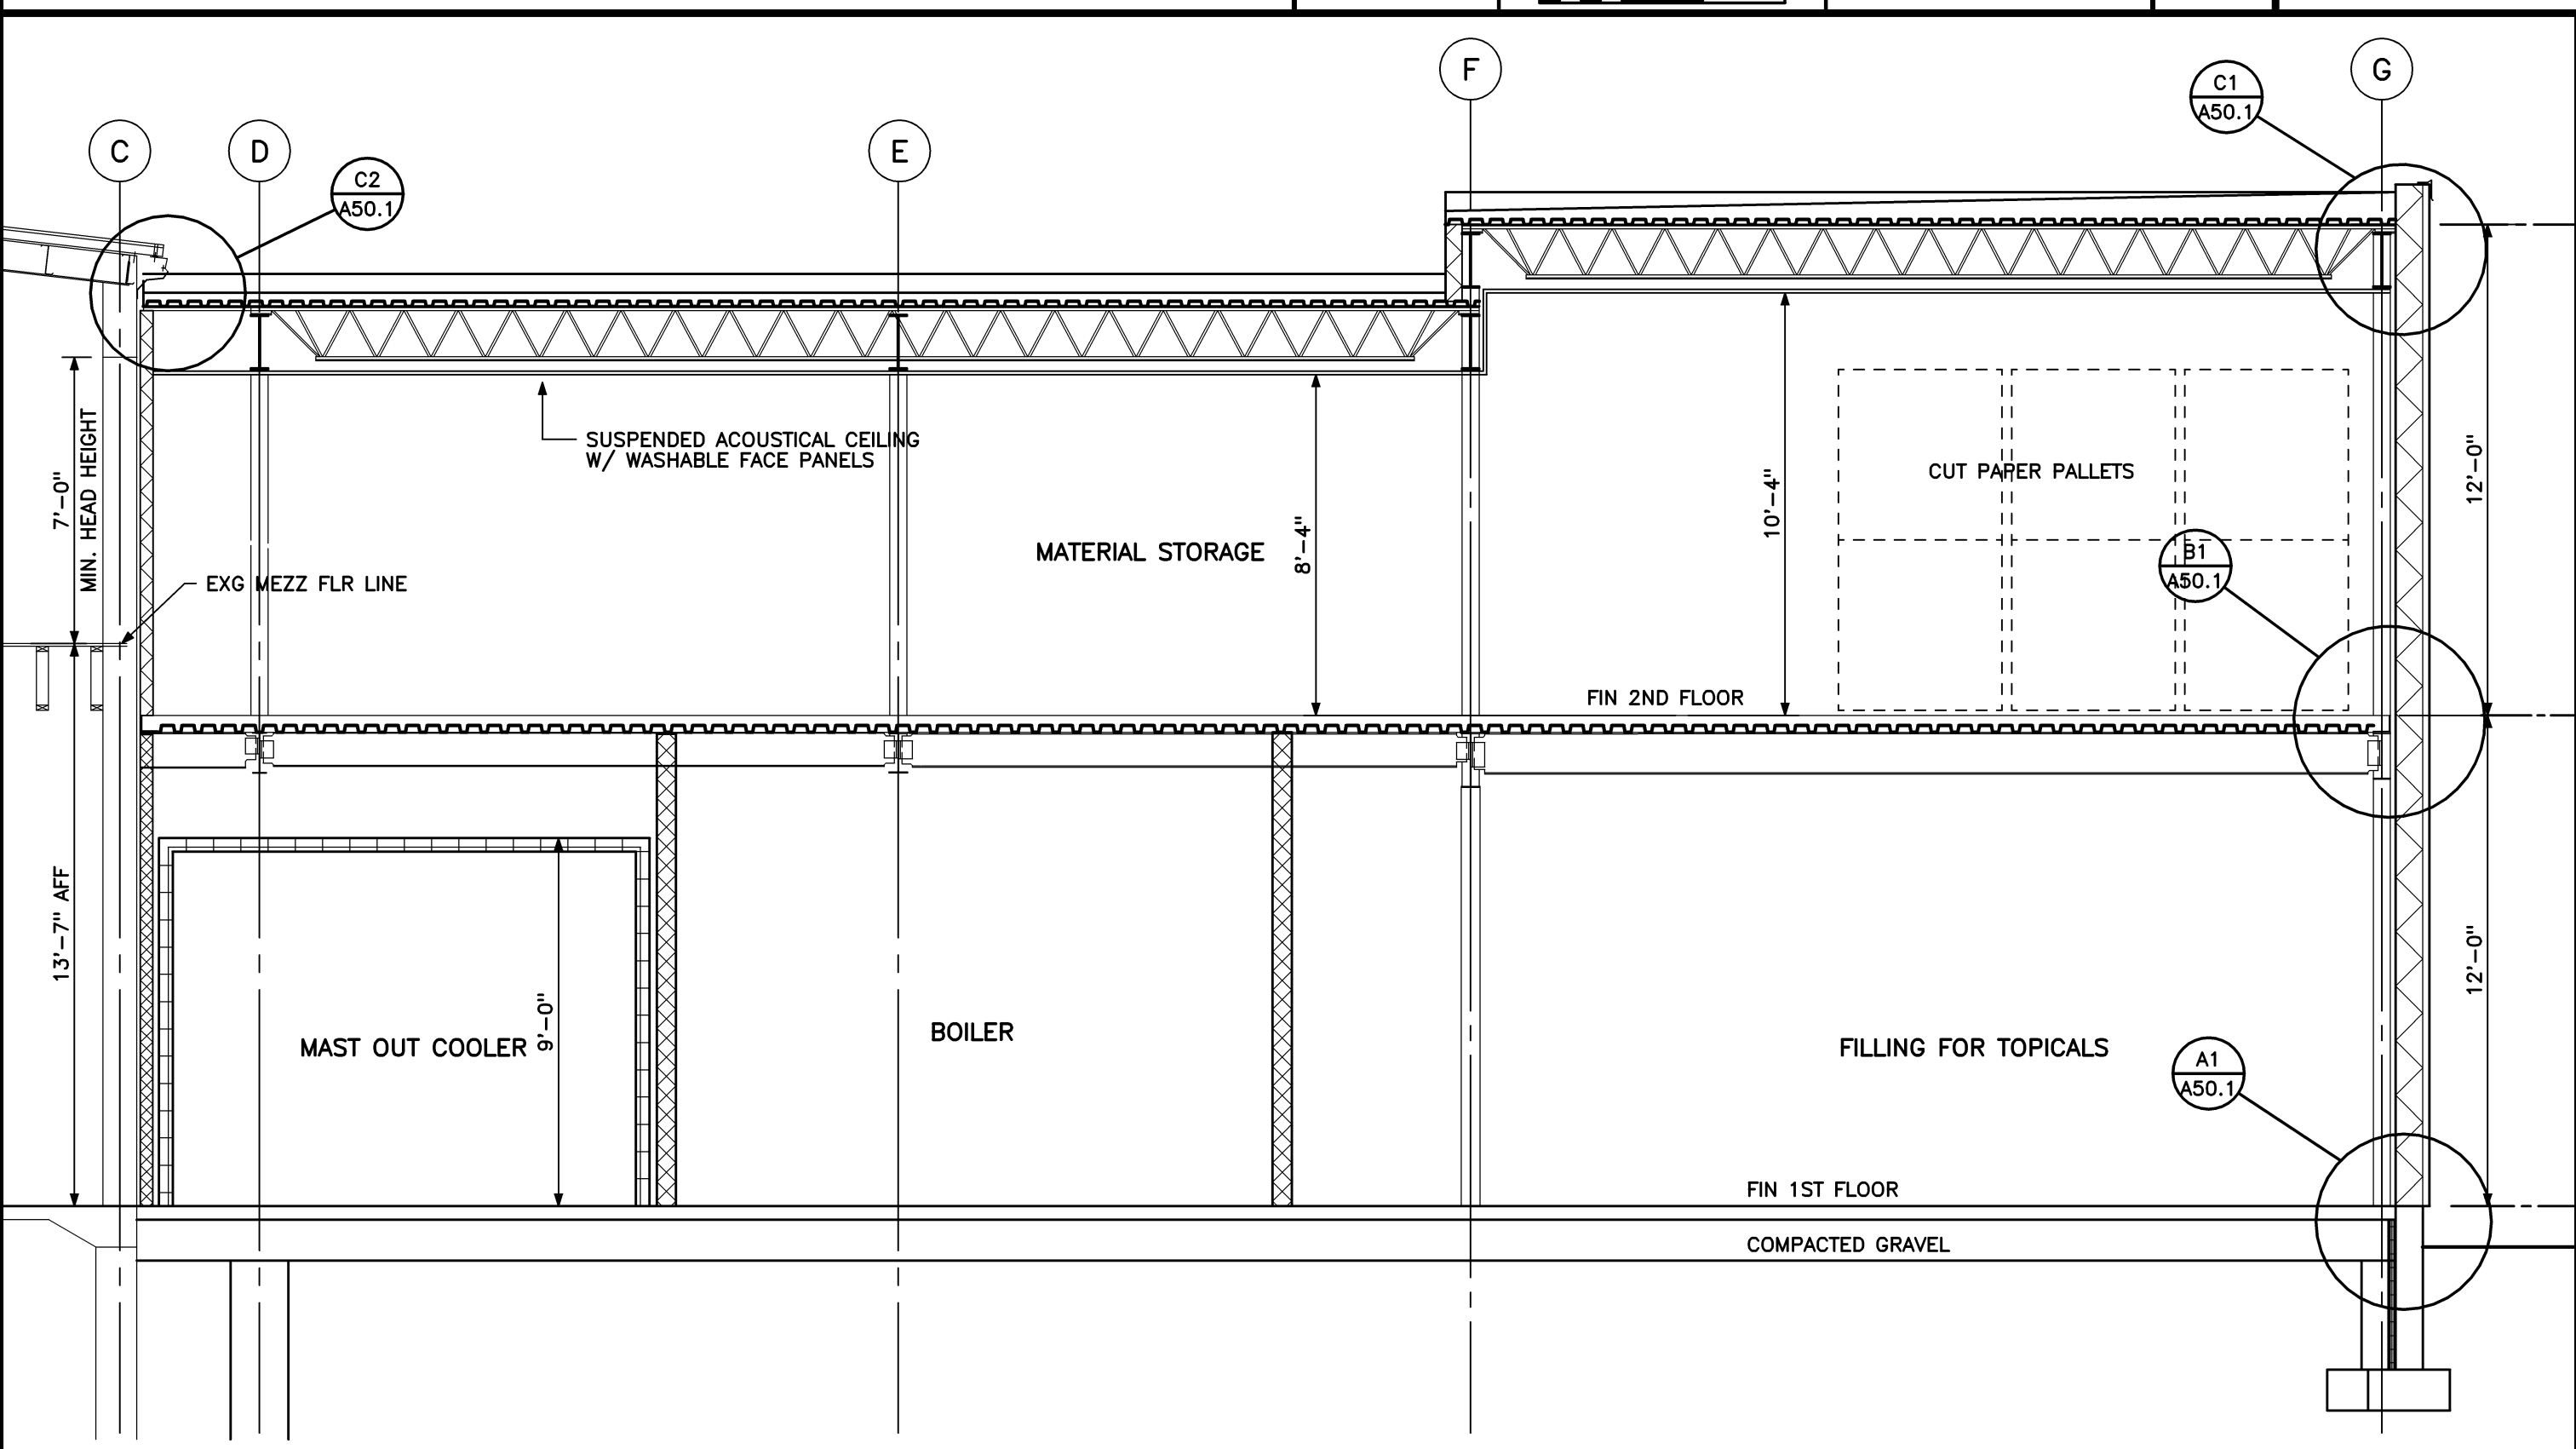


BUILDING SECTION B-B  
1/4" = 1'-0" REF: NA A2

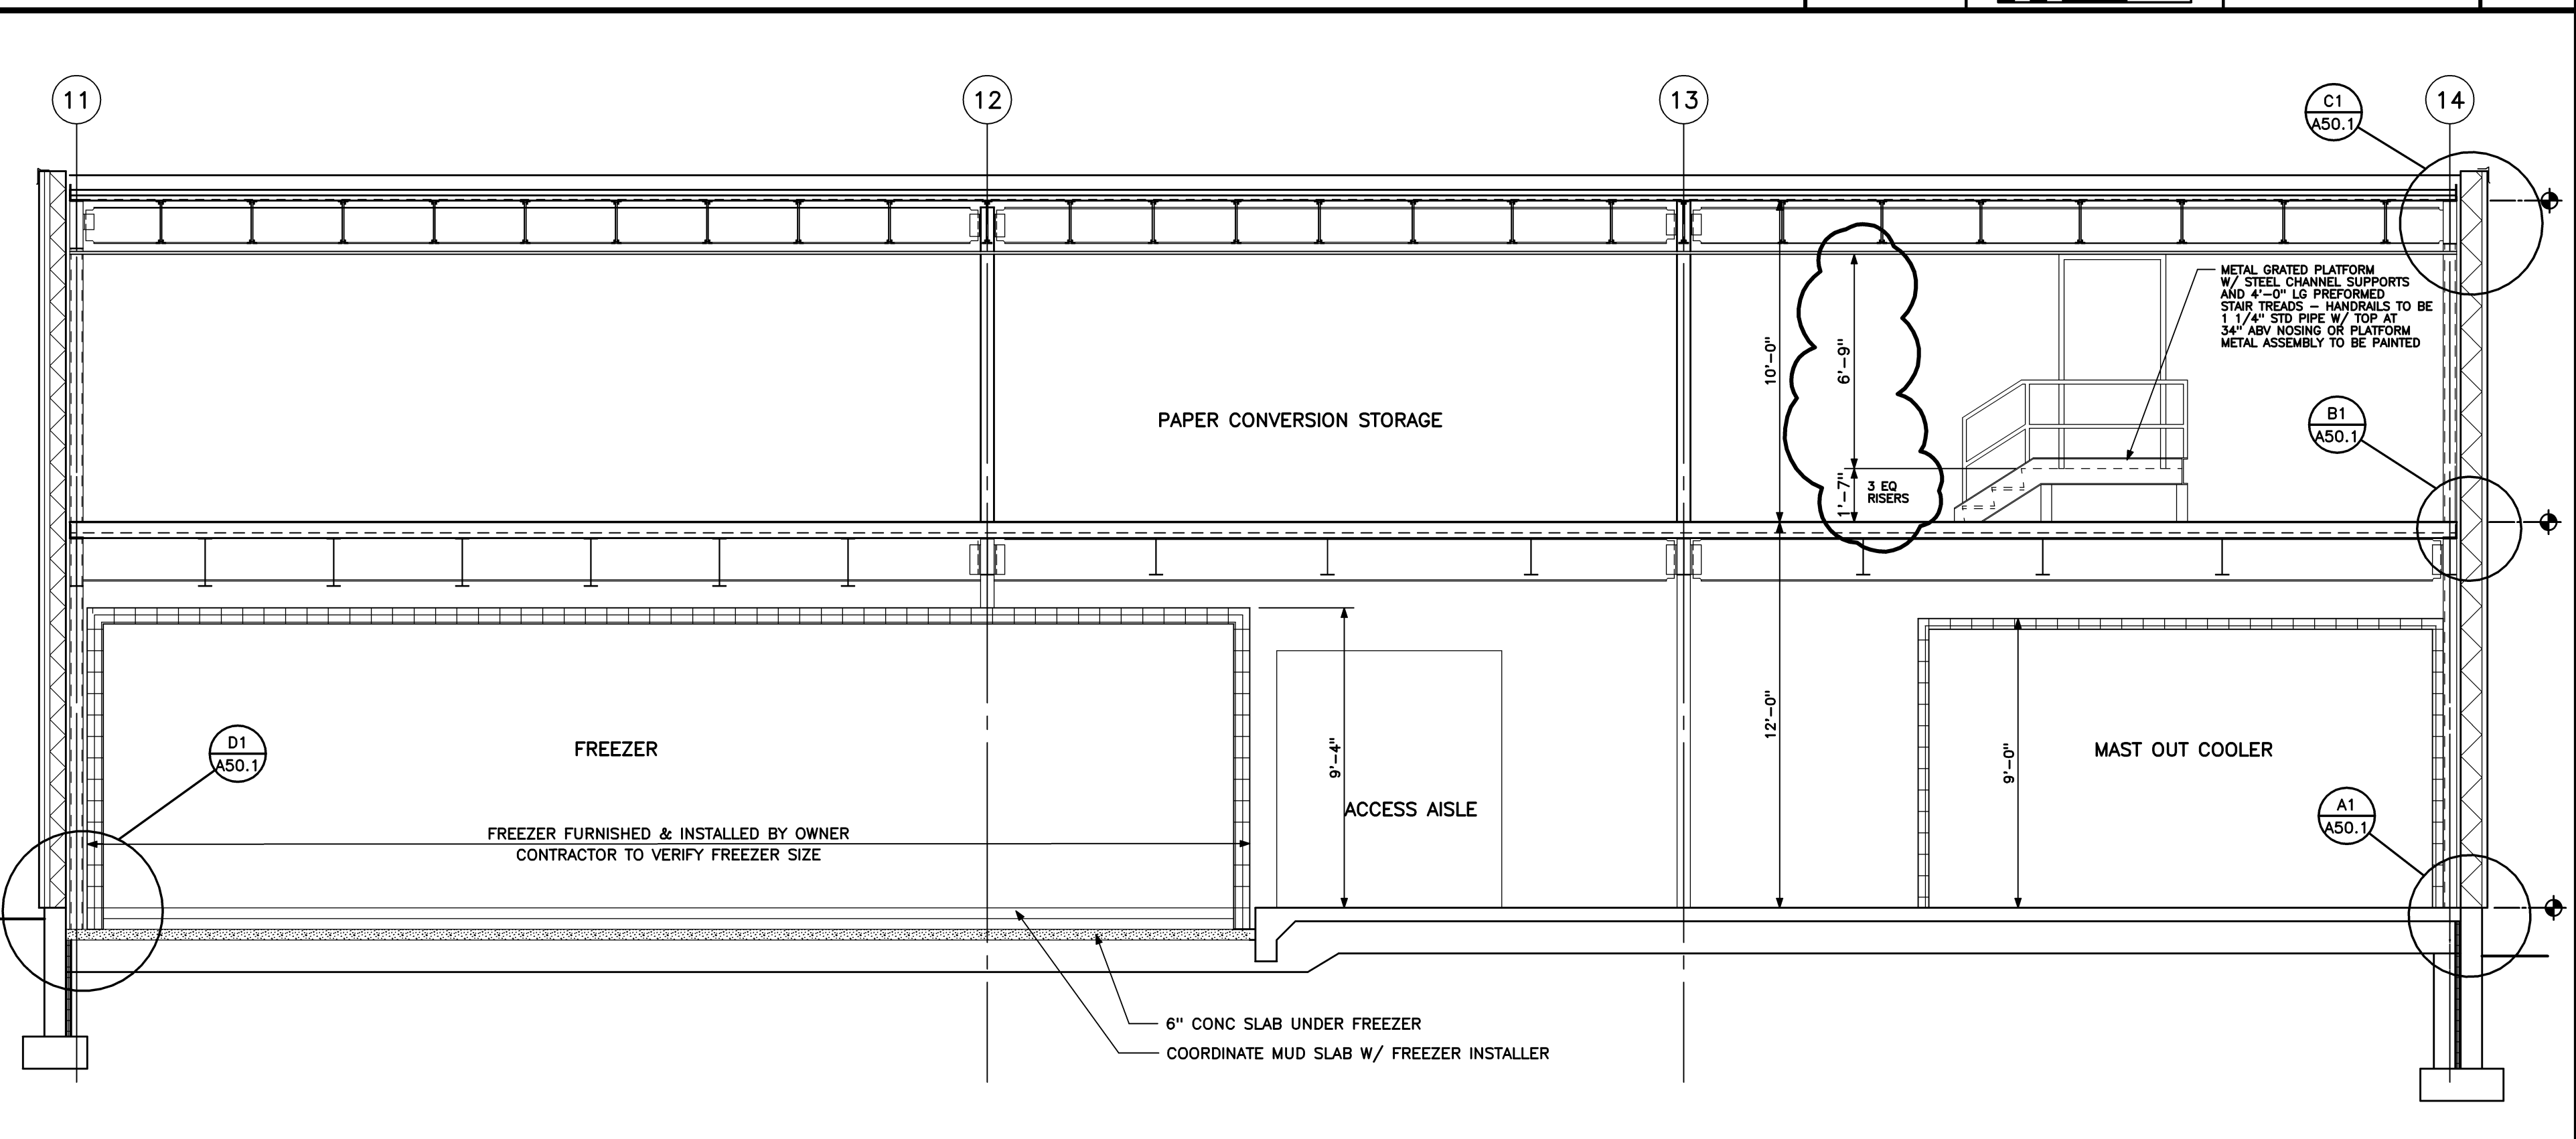

BUILDING SECTION A-A  
1/4" = 1'-0" REF: NA A2

Mark	Date	Description
-	03-31-14	REVIEW
-	05-22-14	PLANNING BOARD REVIEW
-	08-27-14	FINAL REVIEW
-	07-25-14	ISSUED FOR CONSTRUCTION

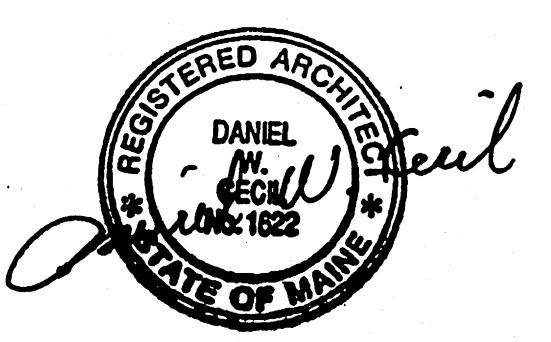

PA / PE: DER © 2014 Harriman Associates  
Drawn By: DER

ELEVATIONS/SECTIONS

A20.1