

HARRIMAN



AUBURN PORTLAND MANCHESTER

IMMUCELL CORPORATION ADDITION


PORTLAND, MAINE

Harriman Project No. 14326


Key Plan Proj North

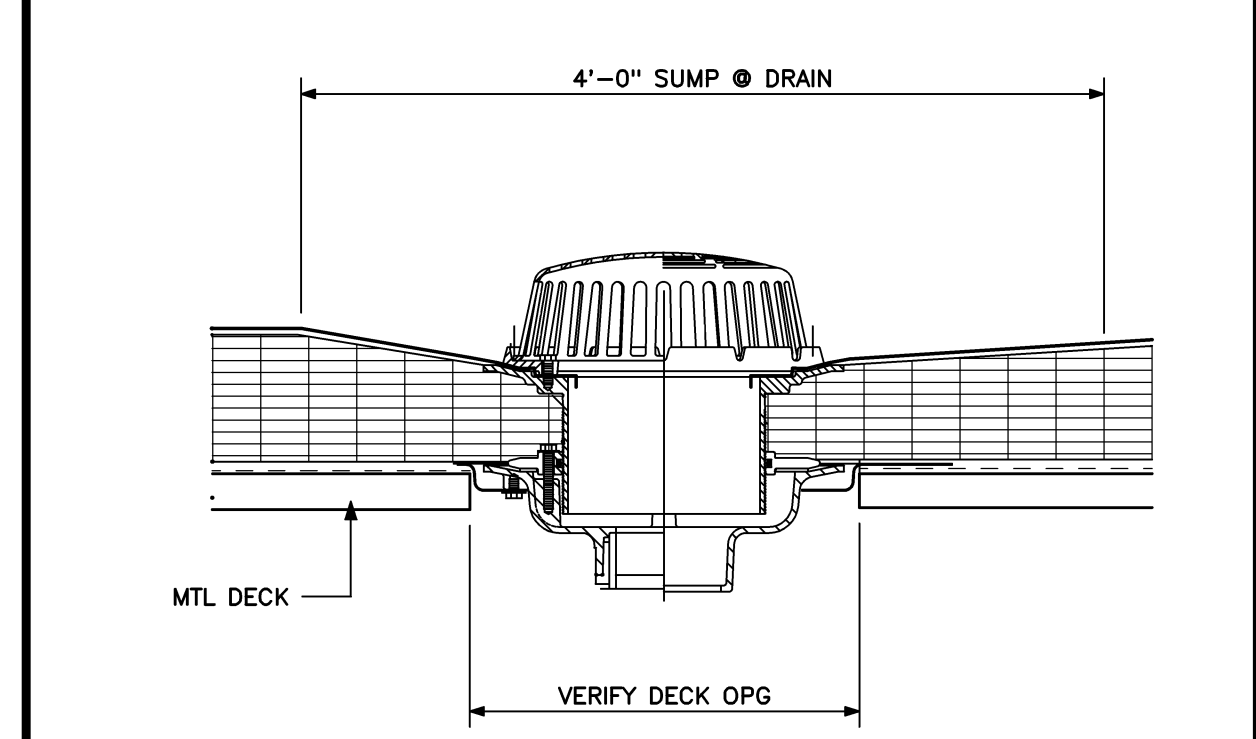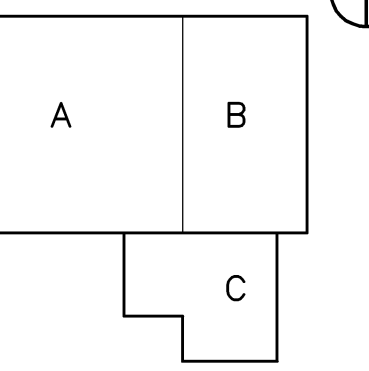


ROOF DETAIL D1  
1 1/2" = 1'-0" REF: NA

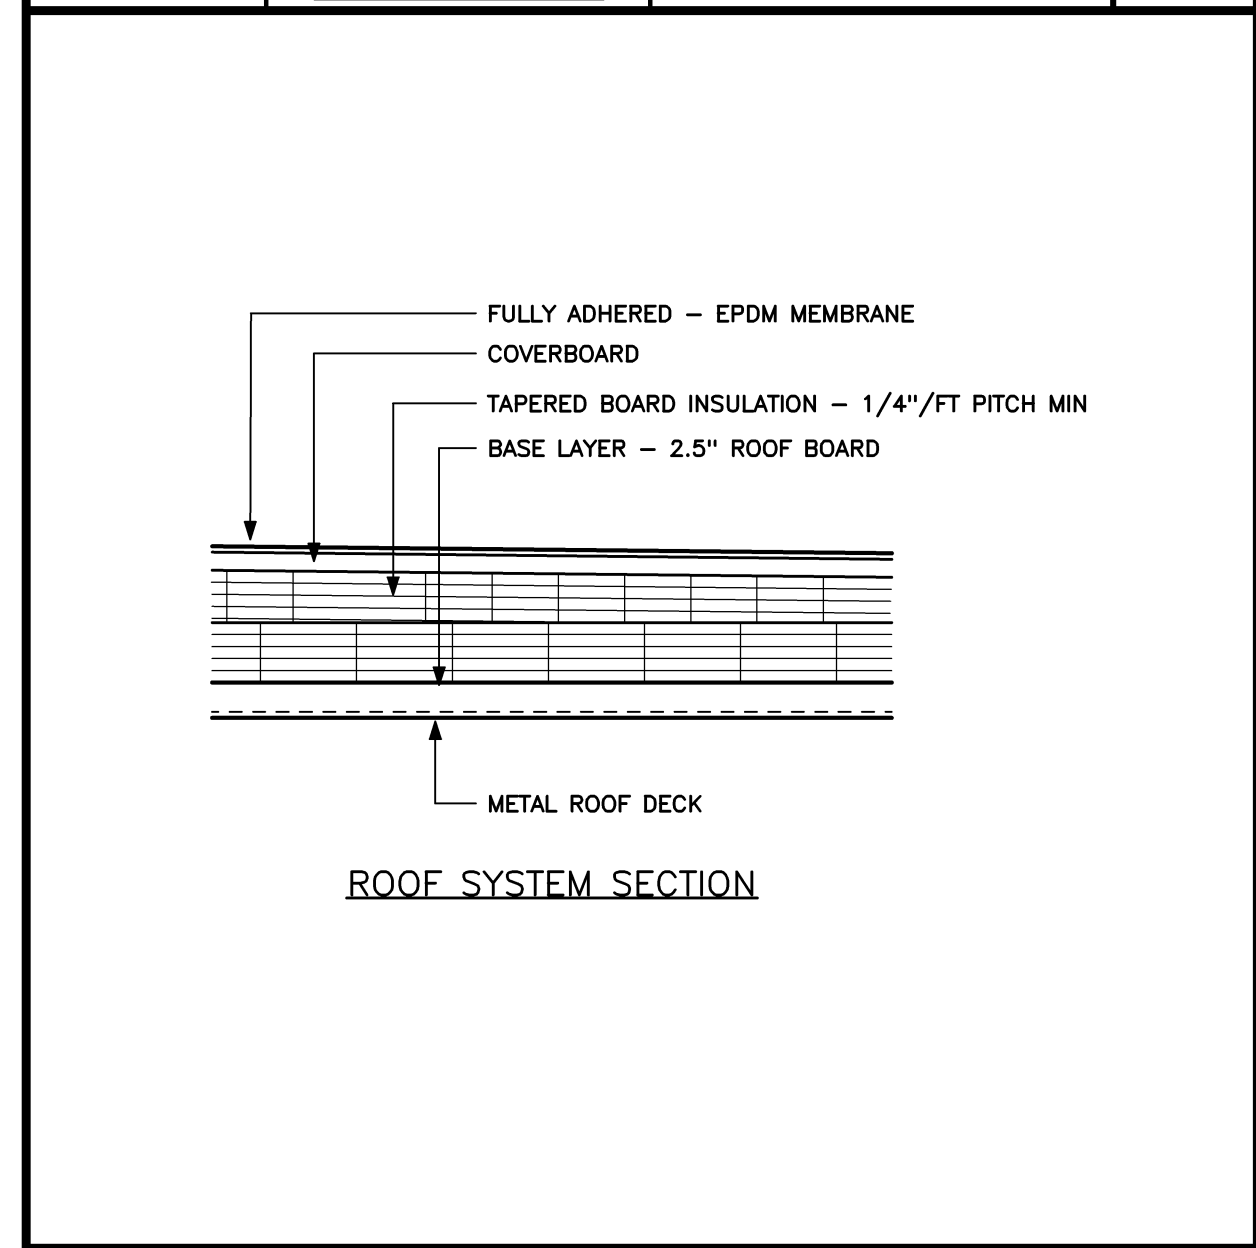

ROOF DETAIL C1  
1 1/2" = 1'-0" REF: NA

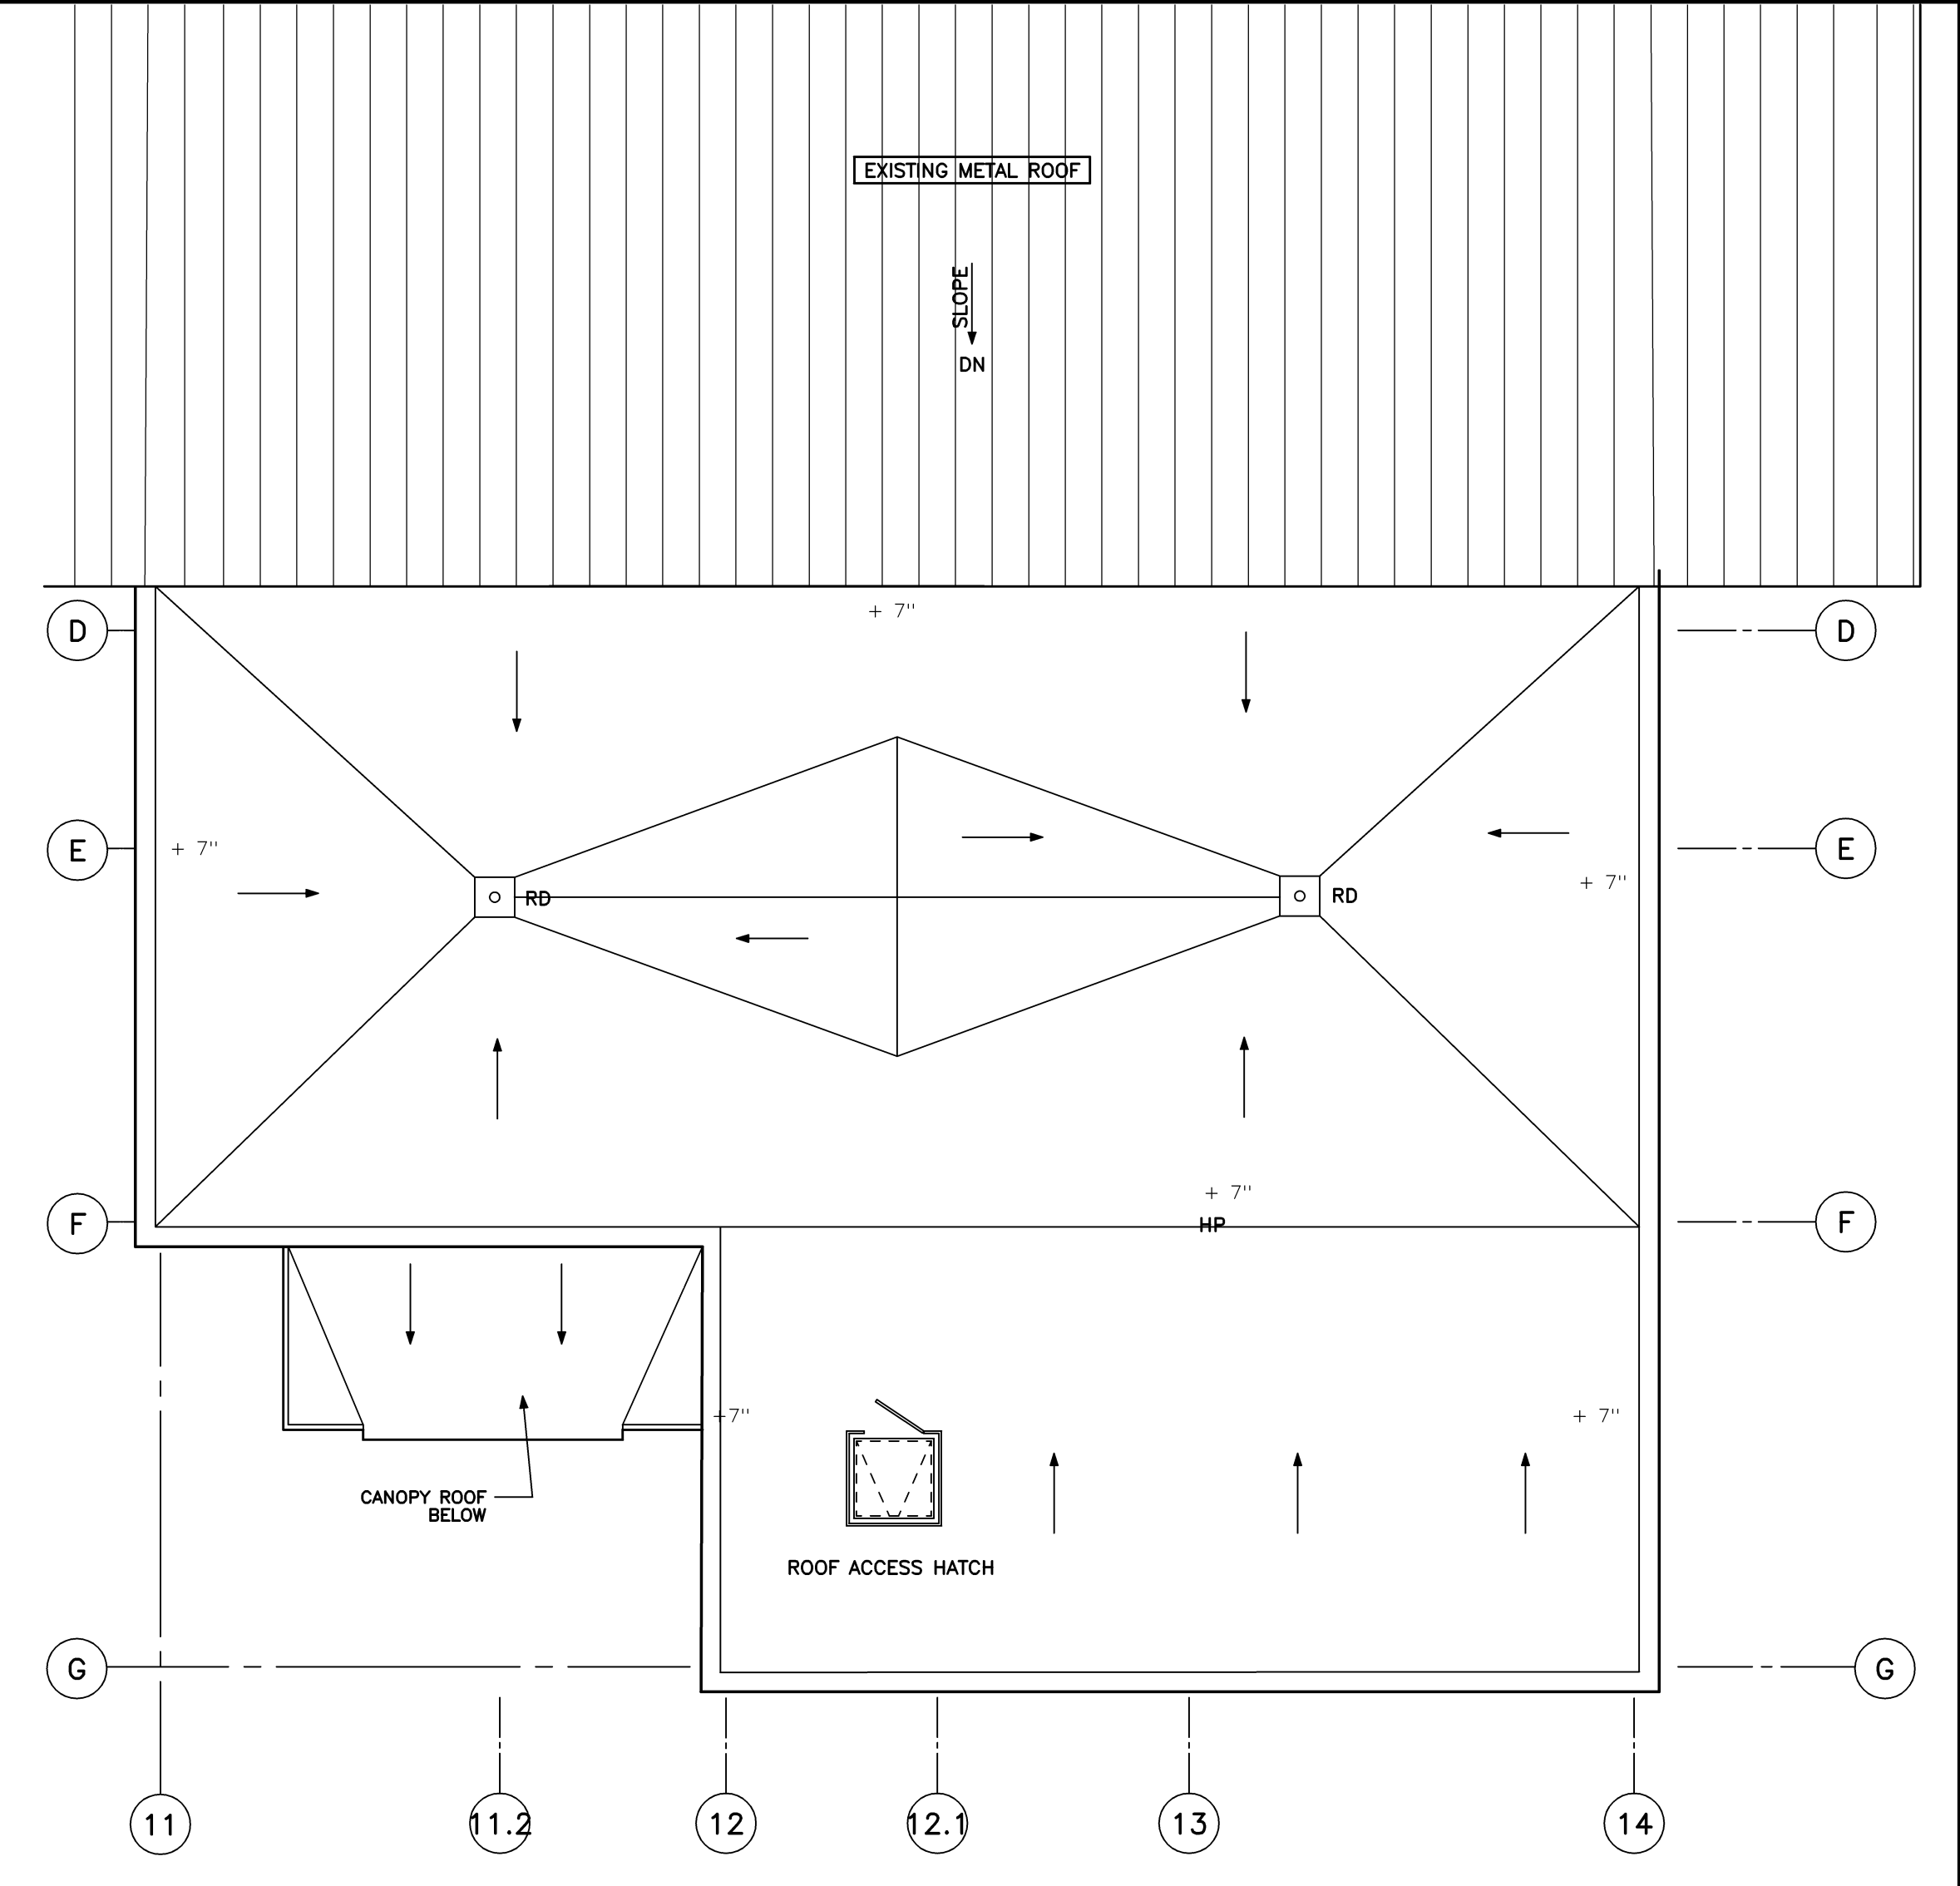

ROOF PLAN A1  
1/16" = 1'-0" REF: NA

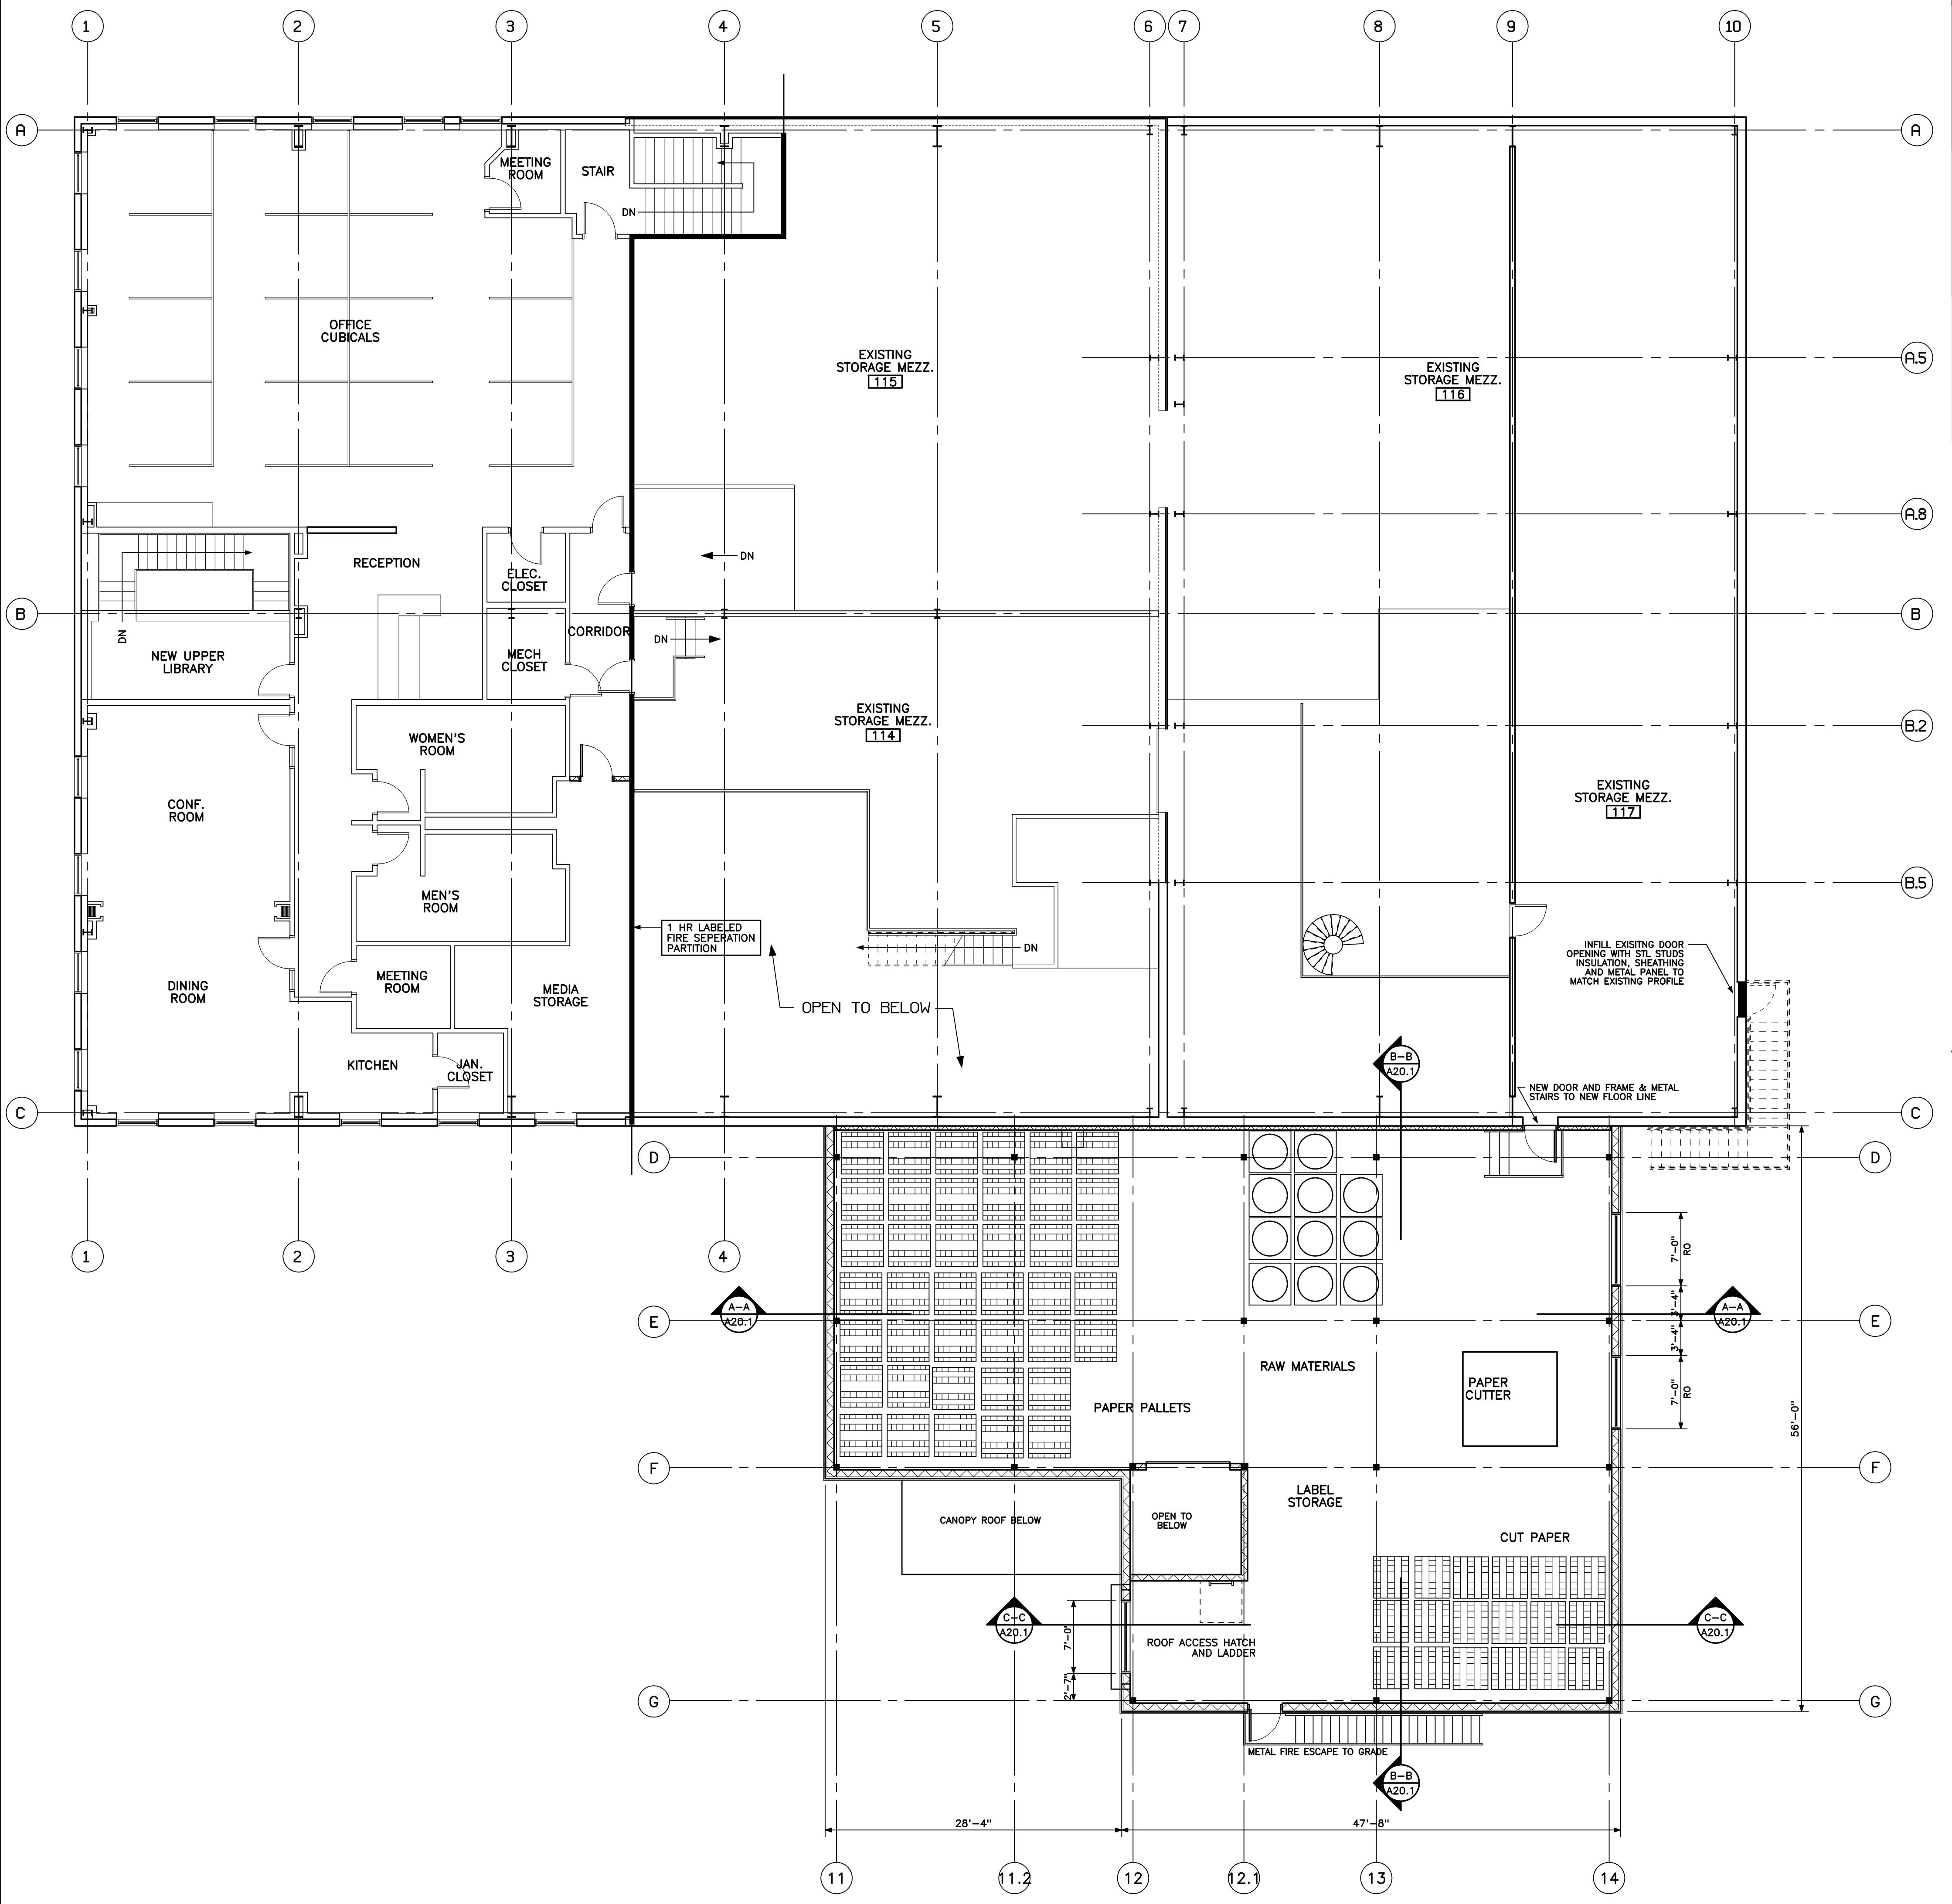

SECOND FLOOR PLAN A3  
1/8" = 1'-0" REF: NA

Mark	Date	Description
-	03-31-14	REVIEW
-	05-22-2014	PLANNING BOARD REVIEW

PRELIMINARY NOT FOR CONSTRUCTION

PA / PE: DER © 2014 Harriman Associates  
Drawn By: DER

SECOND FLOOR PLAN

A2