



HARRIMAN



AUBURN PORTLAND MANCHESTER

IMMUCELL CORPORATION ADDITION


PORTLAND, MAINE

Harriman Project No. 14326

Key Plan

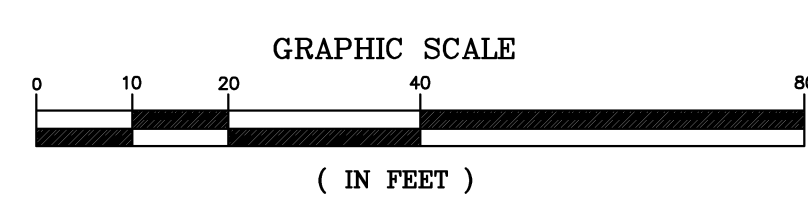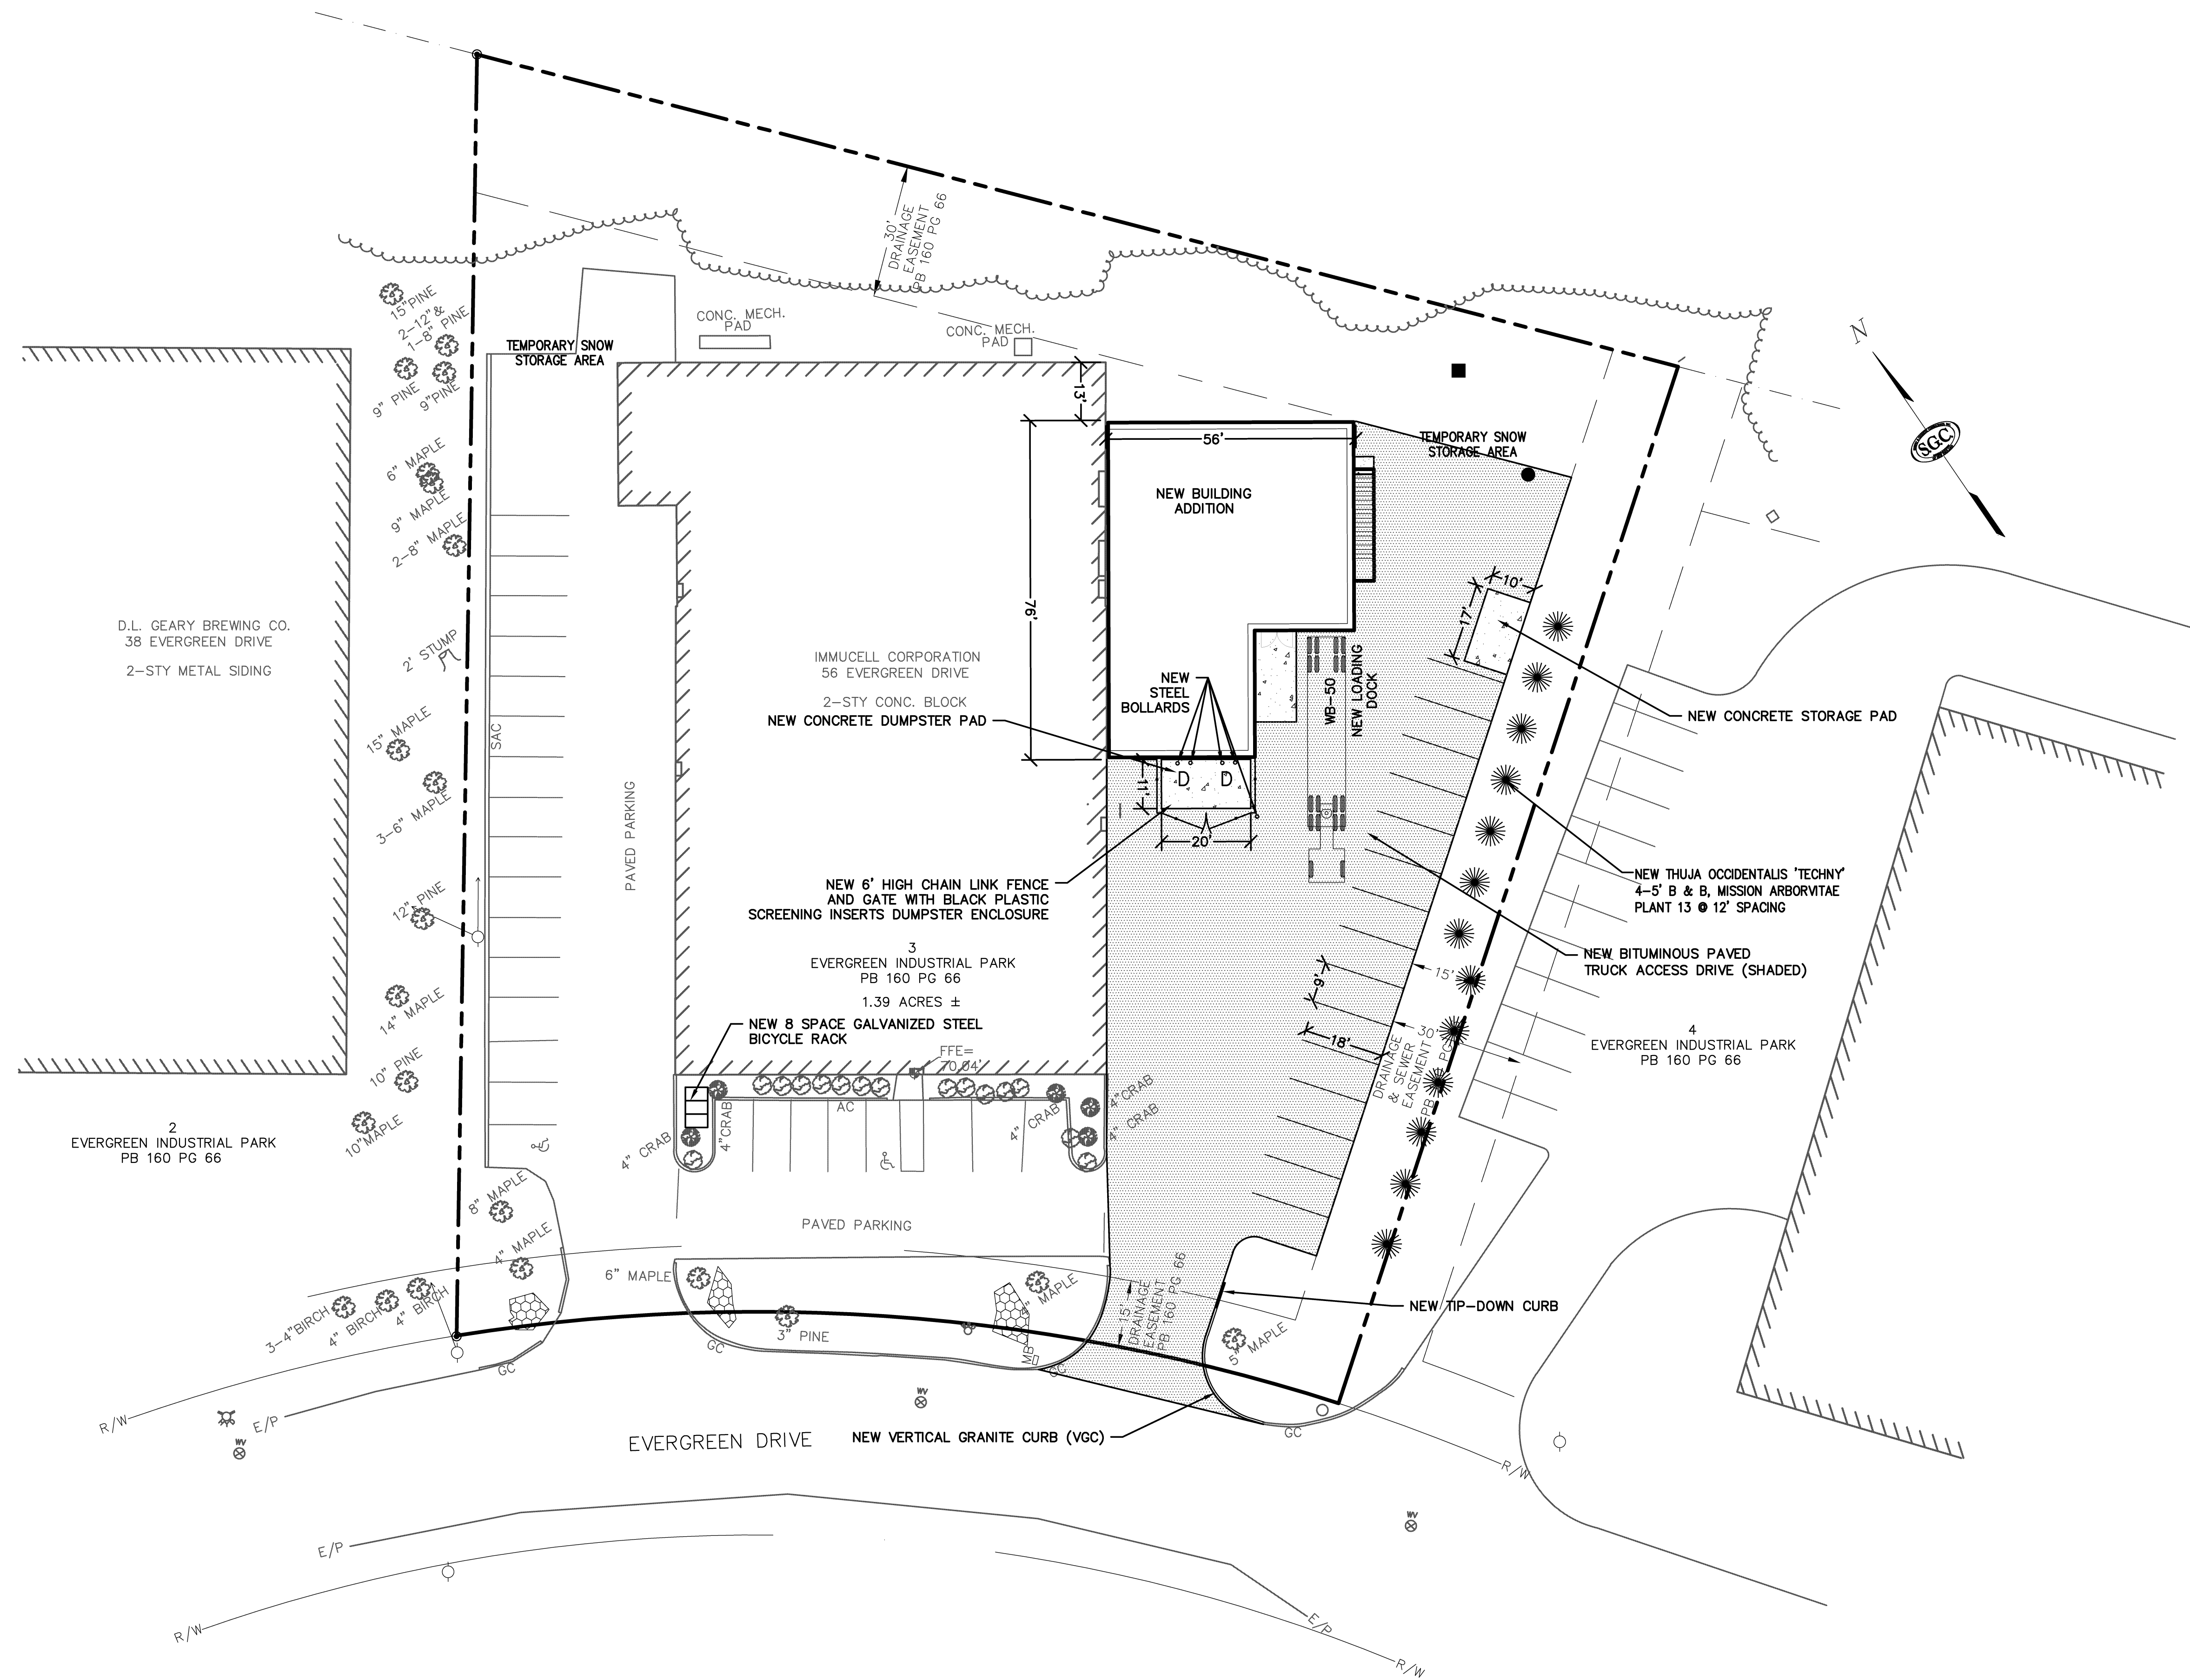

Issues and Revisions		
Mark	Date	Description
	05-22-14	PLANNING BOARD REVIEW

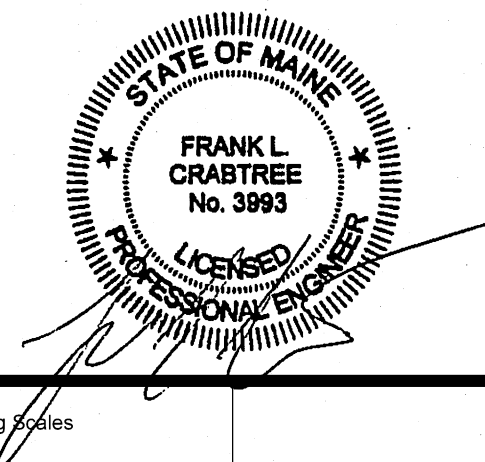

PA / PE: FLC © 2014 Harriman Associates  
Drawn By: PLS

SITE PLAN

C1