

HARRIMAN


AUBURN PORTLAND MANCHESTER

IMMUCELL CORPORATION ADDITION


PORTLAND, MAINE

Harriman Project No. 14326


Key Plan

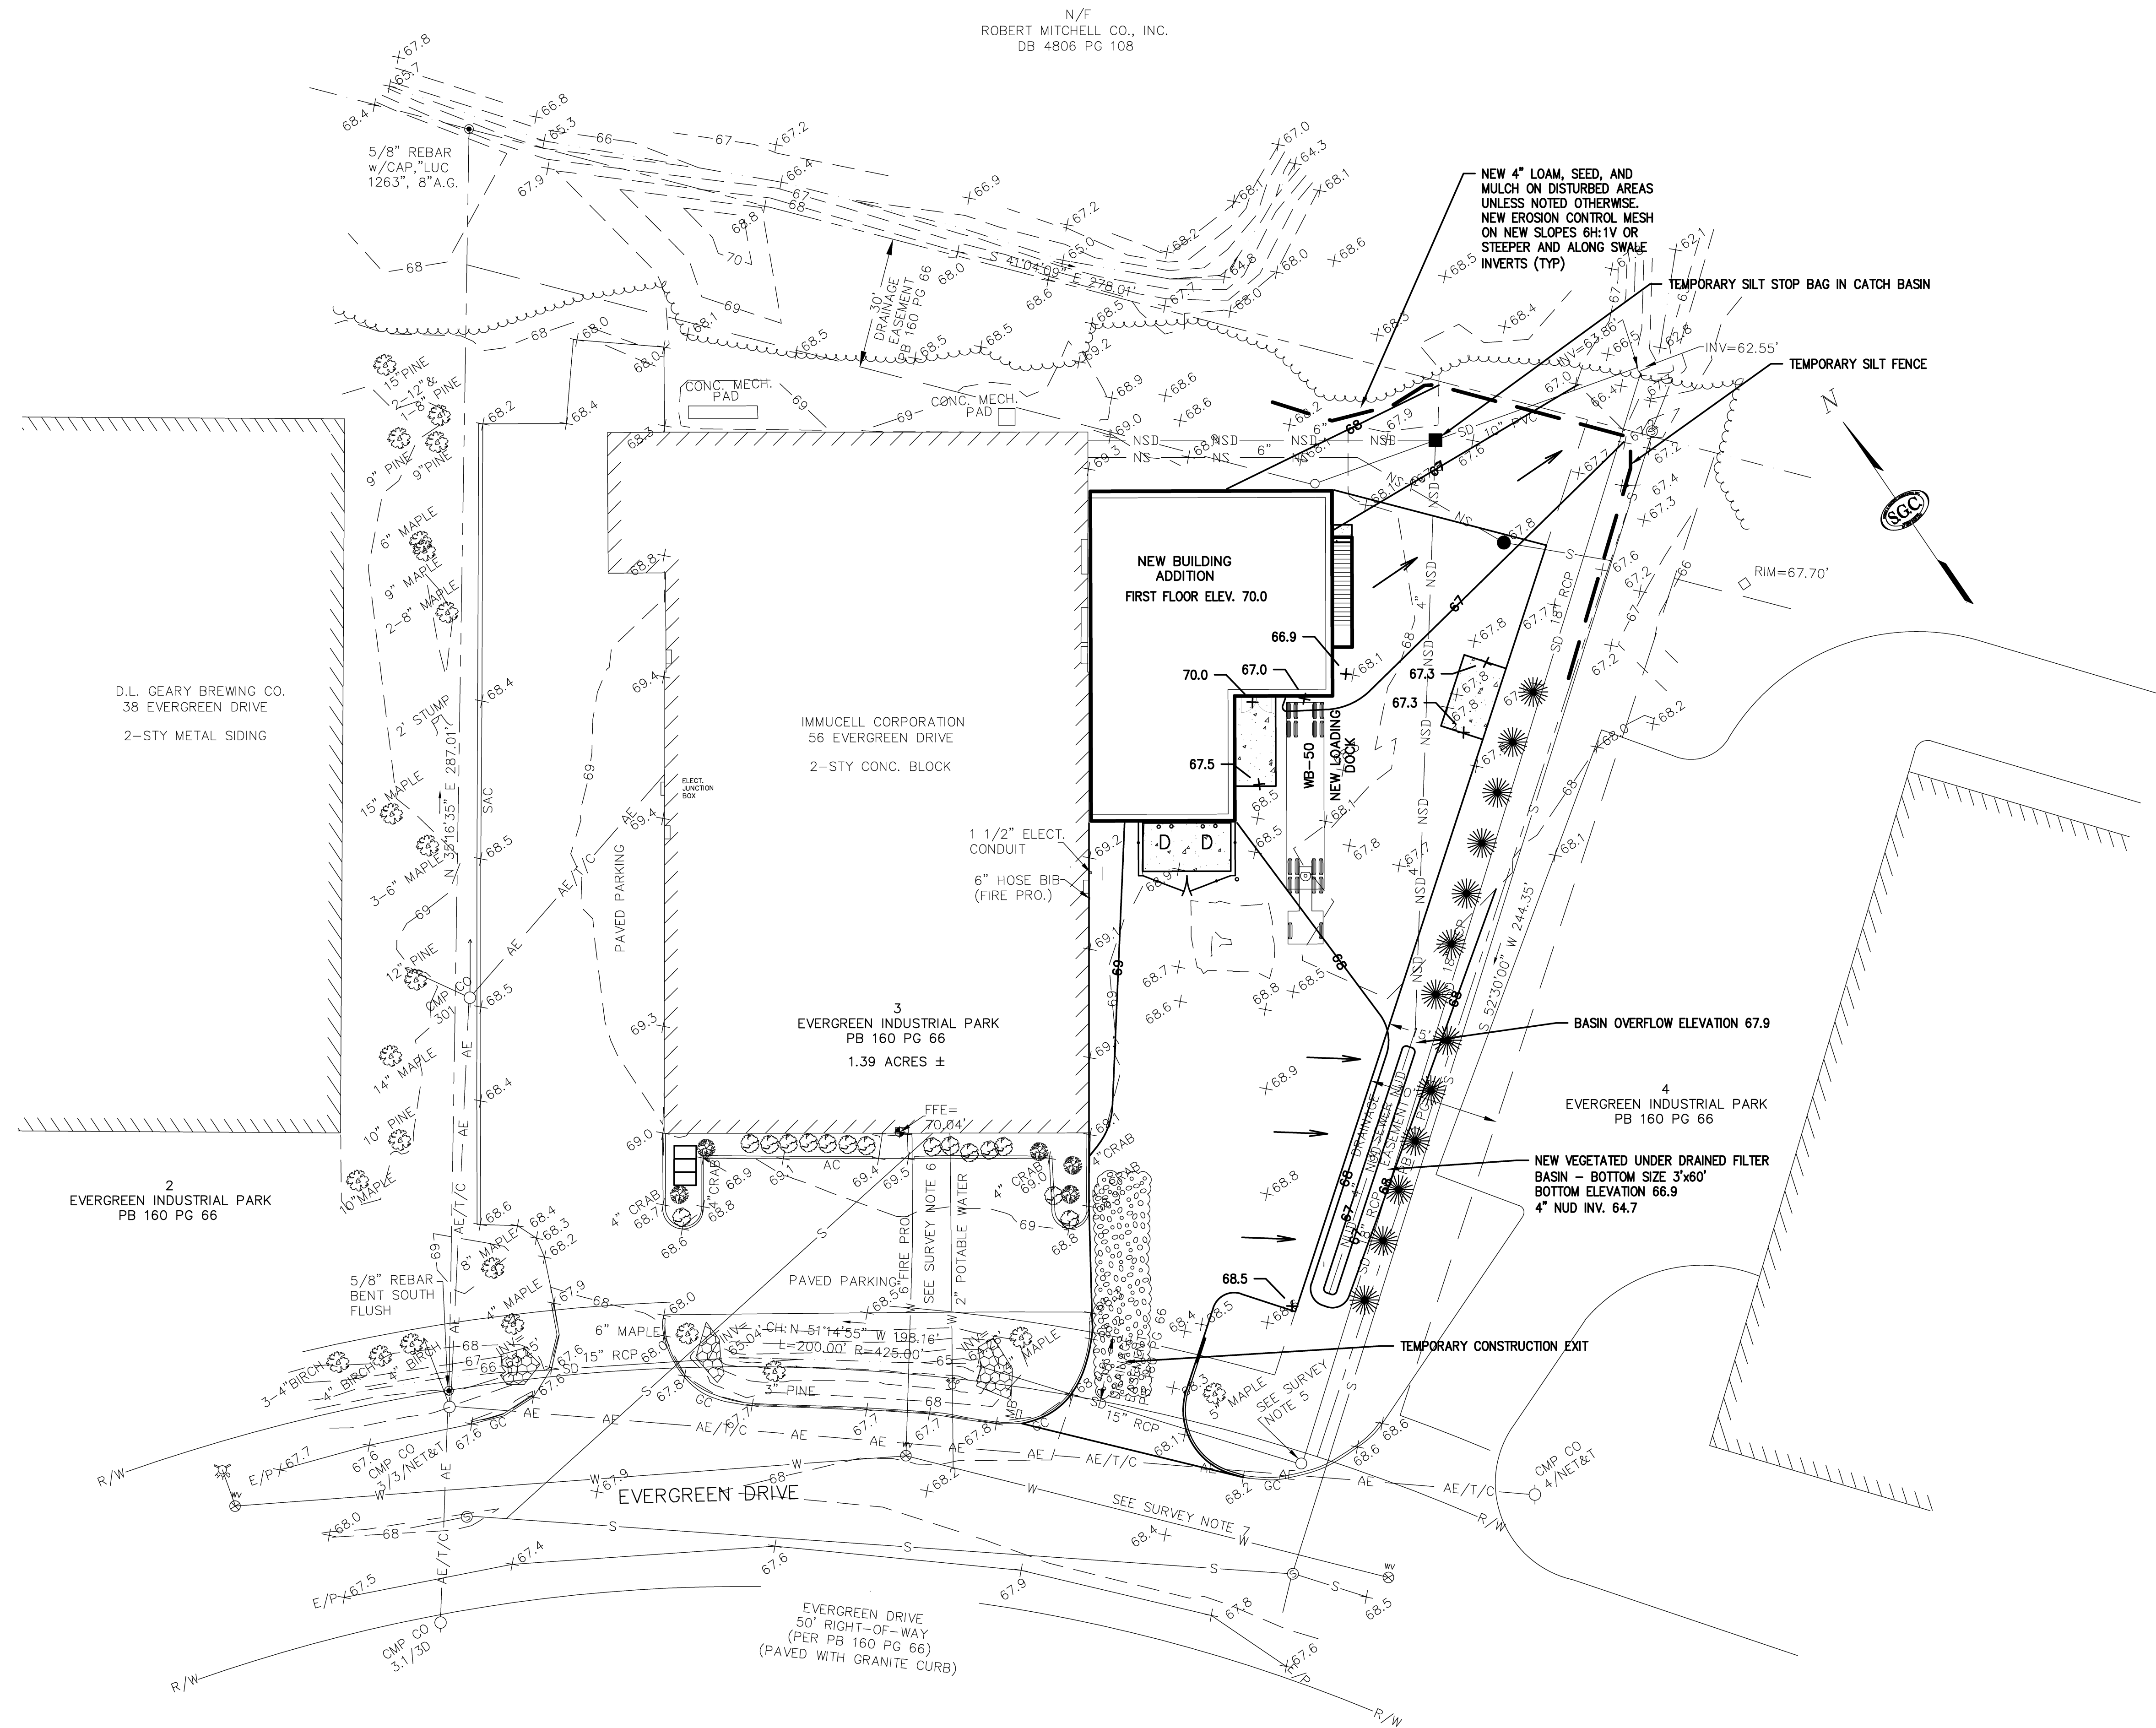

N/F
ROBERT MITCHELL CO., INC.
DB 4806 PG 108

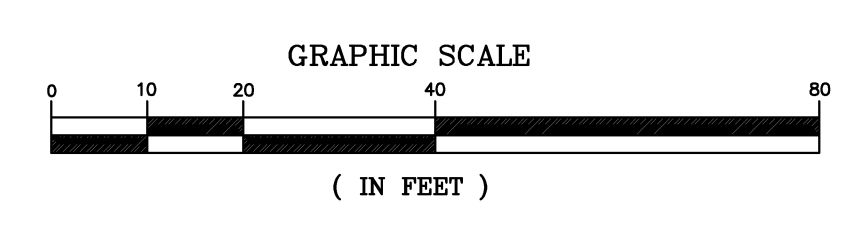

Mark	Date	Description
	05-22-14	PLANNING BOARD REVIEW

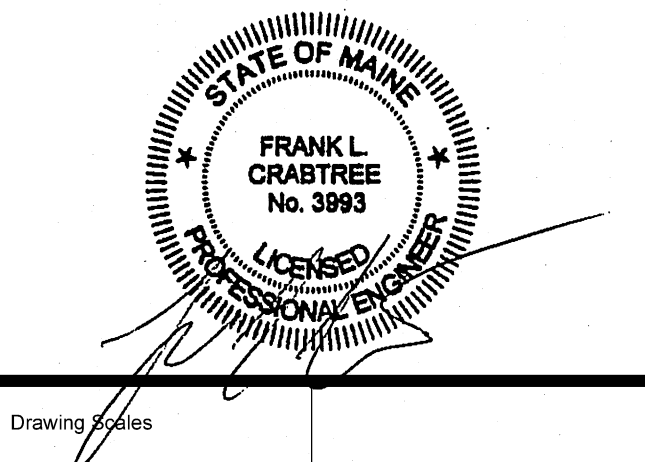

PA/PE: FLC
Drawn By: PLS
© 2014
Harriman Associates

SITE GRADING AND EROSION CONTROL PLAN

C5