



HARRIMAN


AUBURN PORTLAND MANCHESTER

IMMUCELL CORPORATION ADDITION

PORTLAND, MAINE

Harriman Project No. 14326

Key Plan

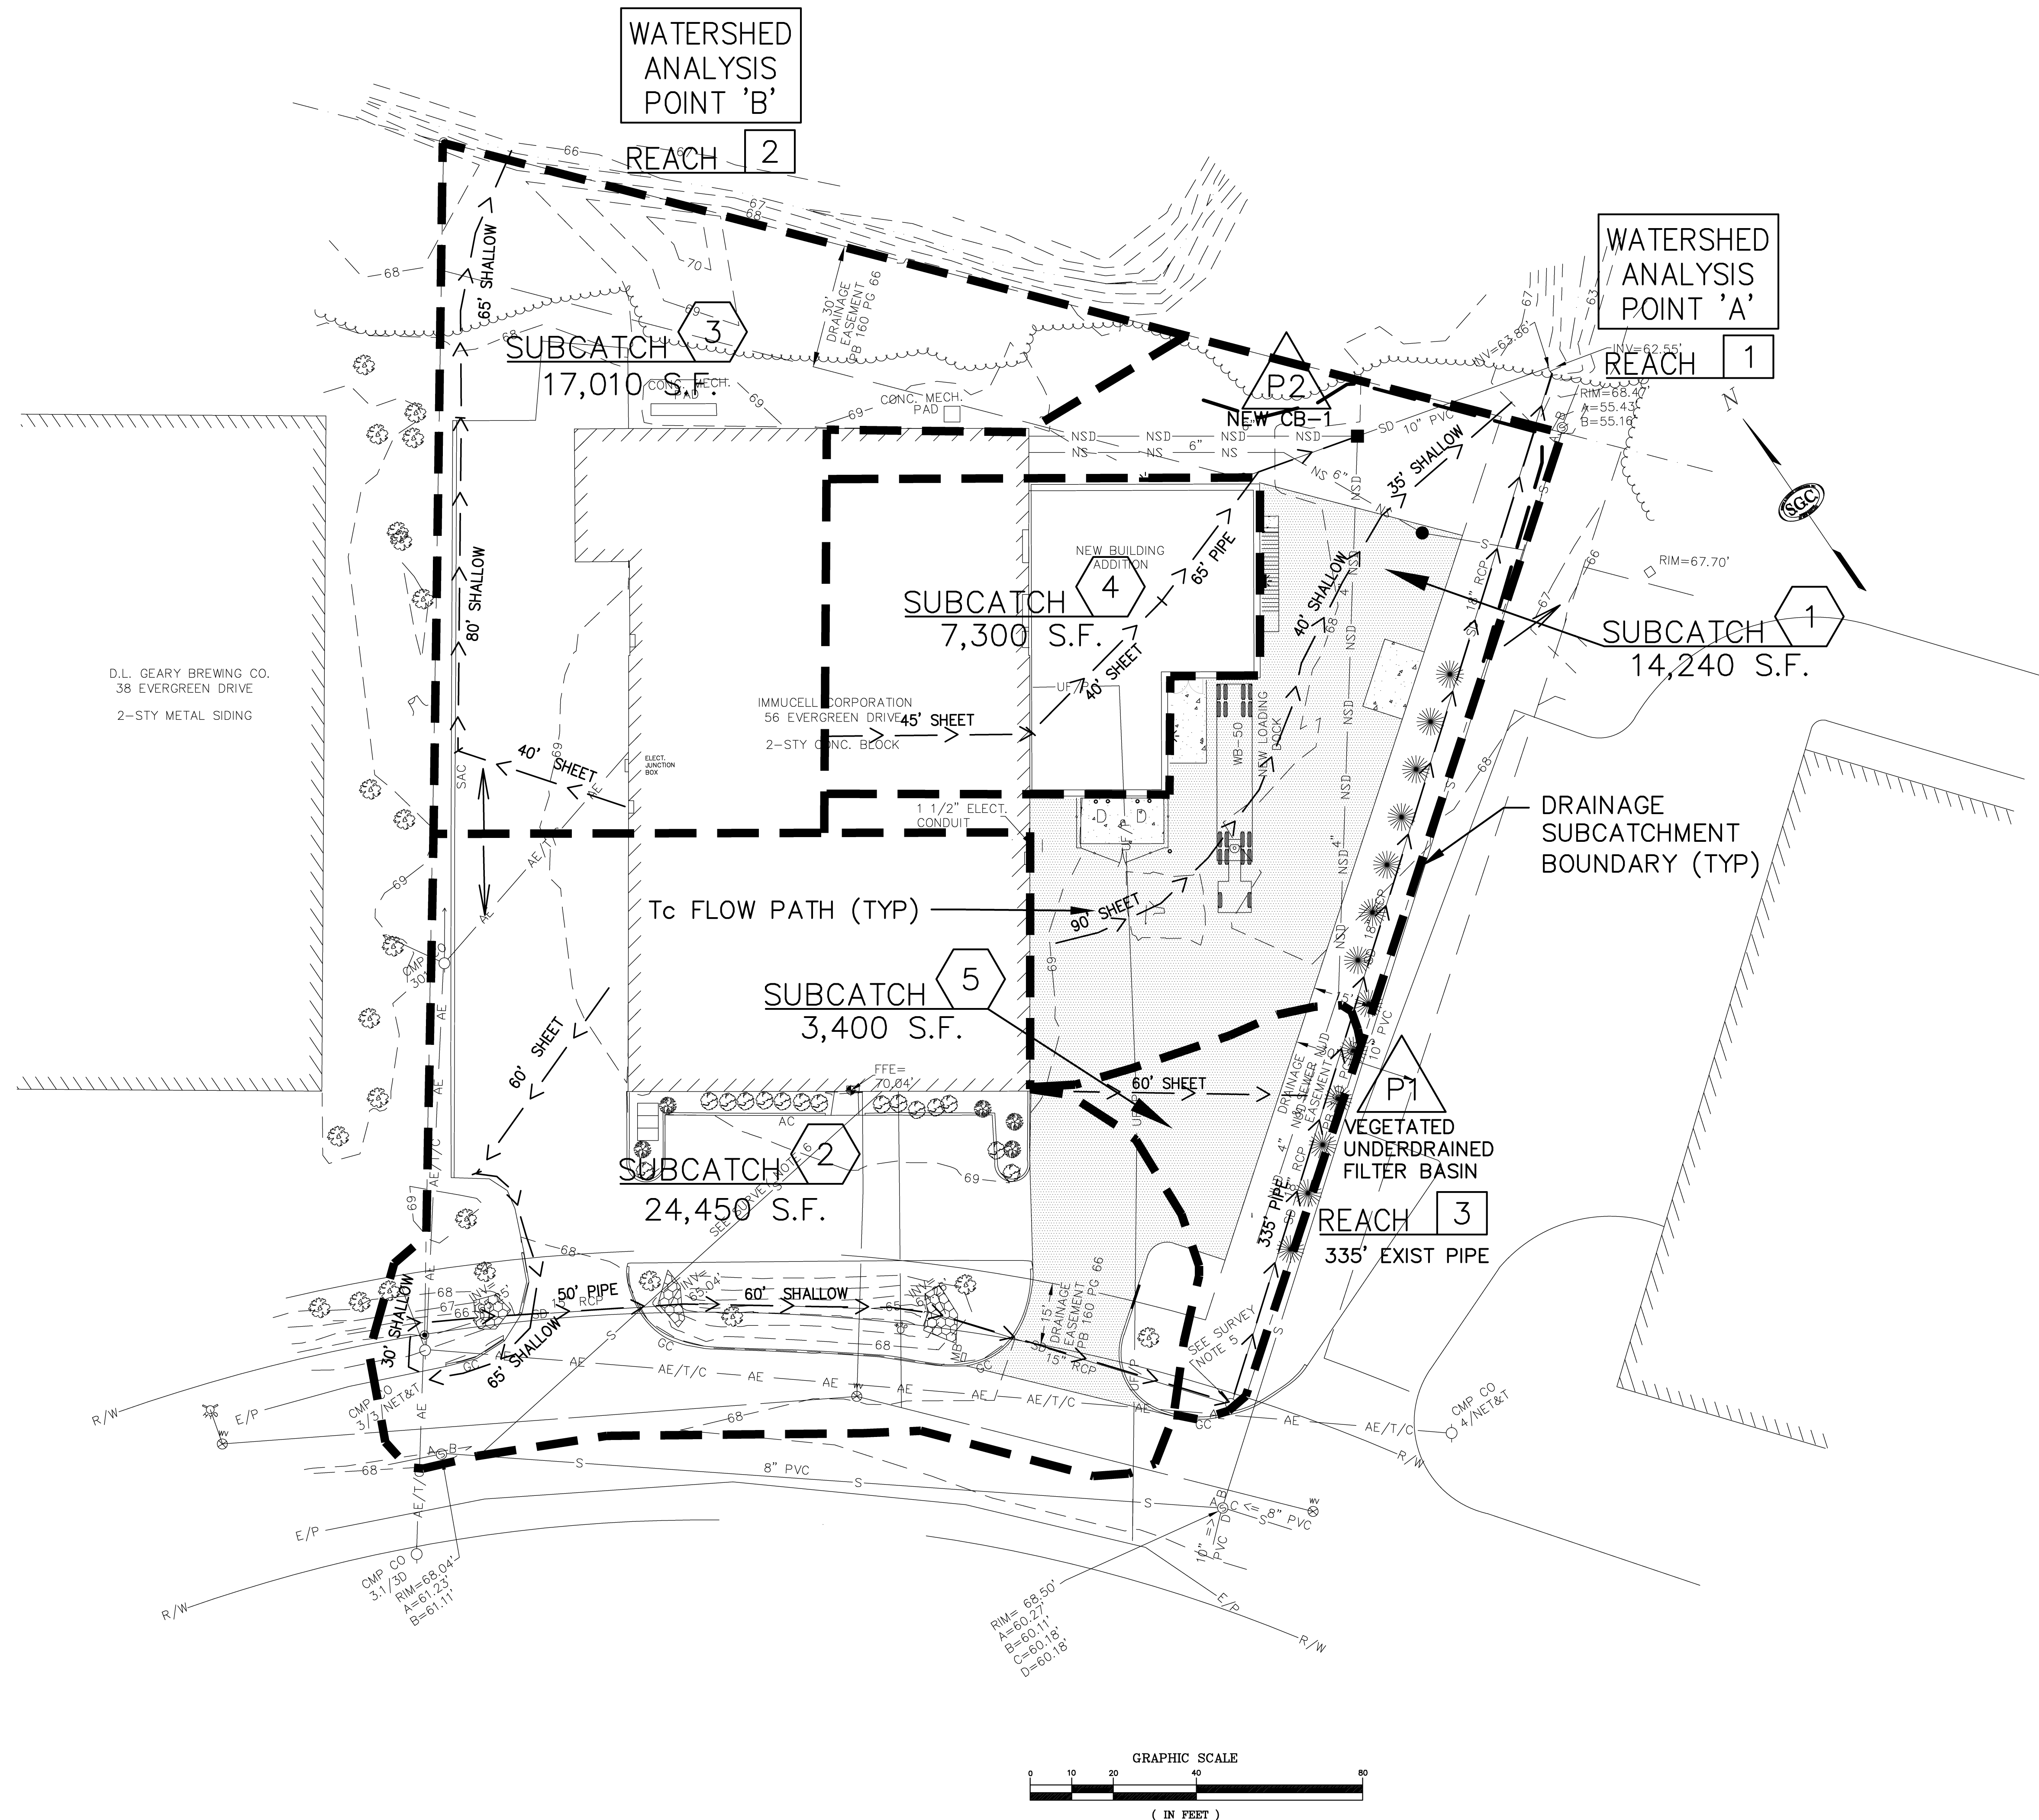


D.L. GEARY BREWING CO.  
38 EVERGREEN DRIVE  
2-STY METAL SIDING

NOTE: SOIL ON-SITE IS SCANTIC SILT LOAM HSG 'C'

DRAINAGE LEGEND

- SUBCATCHMENT
- POND
- REACH
- W.A.P.
- Tc FLOWLINE
- BOUNDARY
- WETLAND

Mark	Date	Description
	05-22-14	PLANNING BOARD REVIEW

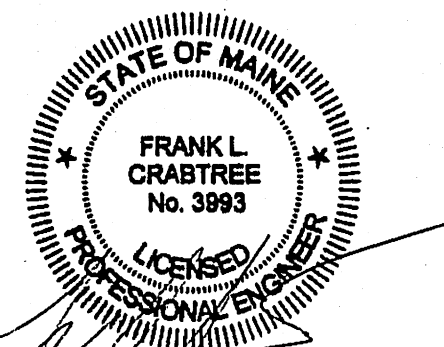

PA/PE: FLC © 2014  
Drawn By: PLS Harriman Associates

POST-DEVELOPMENT DRAINAGE PLAN

C9