



**FLOOR PLAN**  
1/8" = 1'-0"

**NOTES**

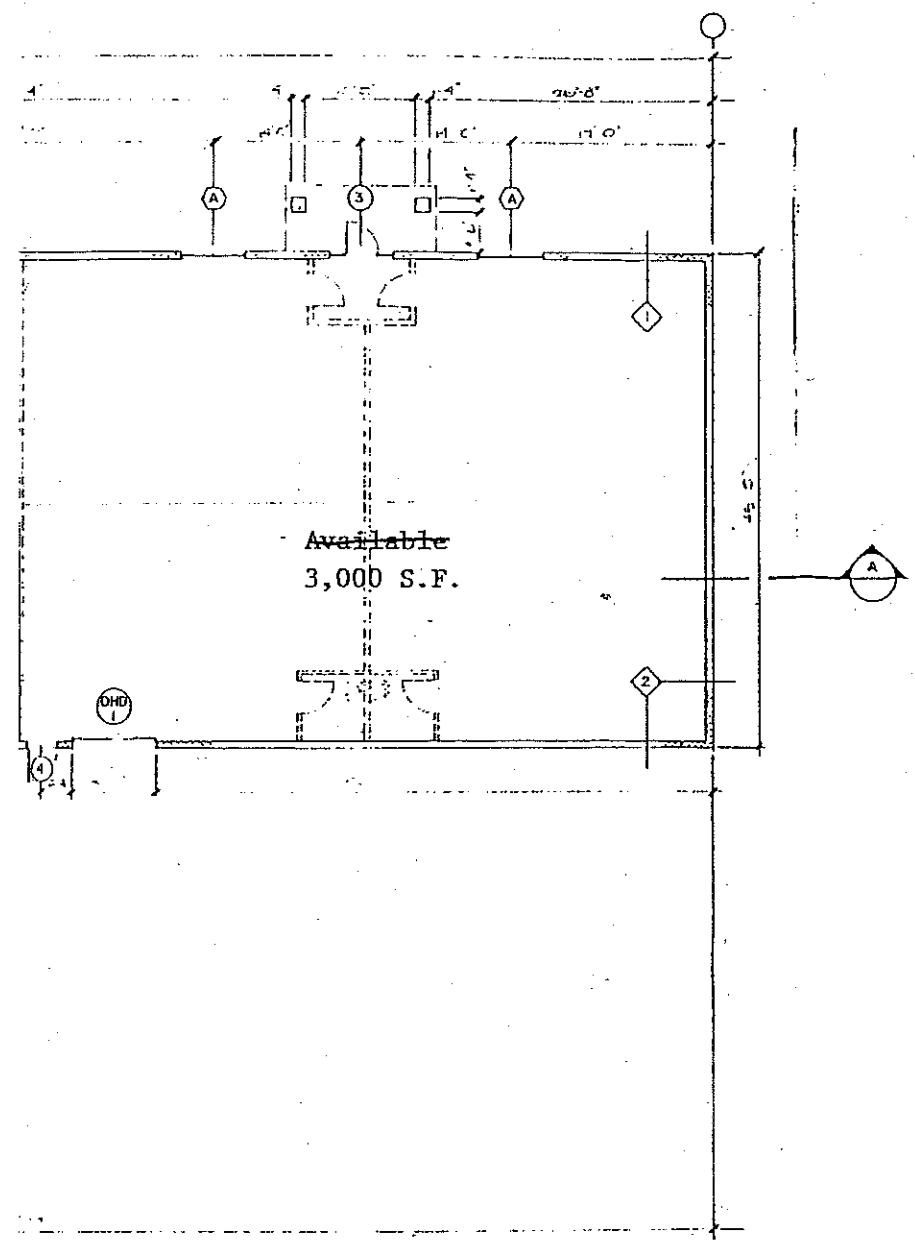

**REVISIONS**

Drawn By  
Checked By  
Job No.

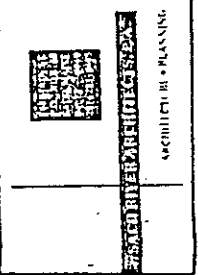

NO	DATE	PHASE

**RIVERGREEN ASSOCIATES**  
RIVERSIDE INDUSTRIAL PARK  
PORTLAND, MAINE