

28 Vannah Avenue  
Portland, Maine 04103  
(207) 781-5242  
FAX (207) 781-4245


JOB 41 EVERGREEN DRIVE, PORTLAND

SHEET NO. \_\_\_\_\_ OF \_\_\_\_\_

CALCULATED BY JAMIE DATE 12/3/2013

CHECKED BY \_\_\_\_\_ DATE \_\_\_\_\_

SCALE A1 FLOOR PLAN

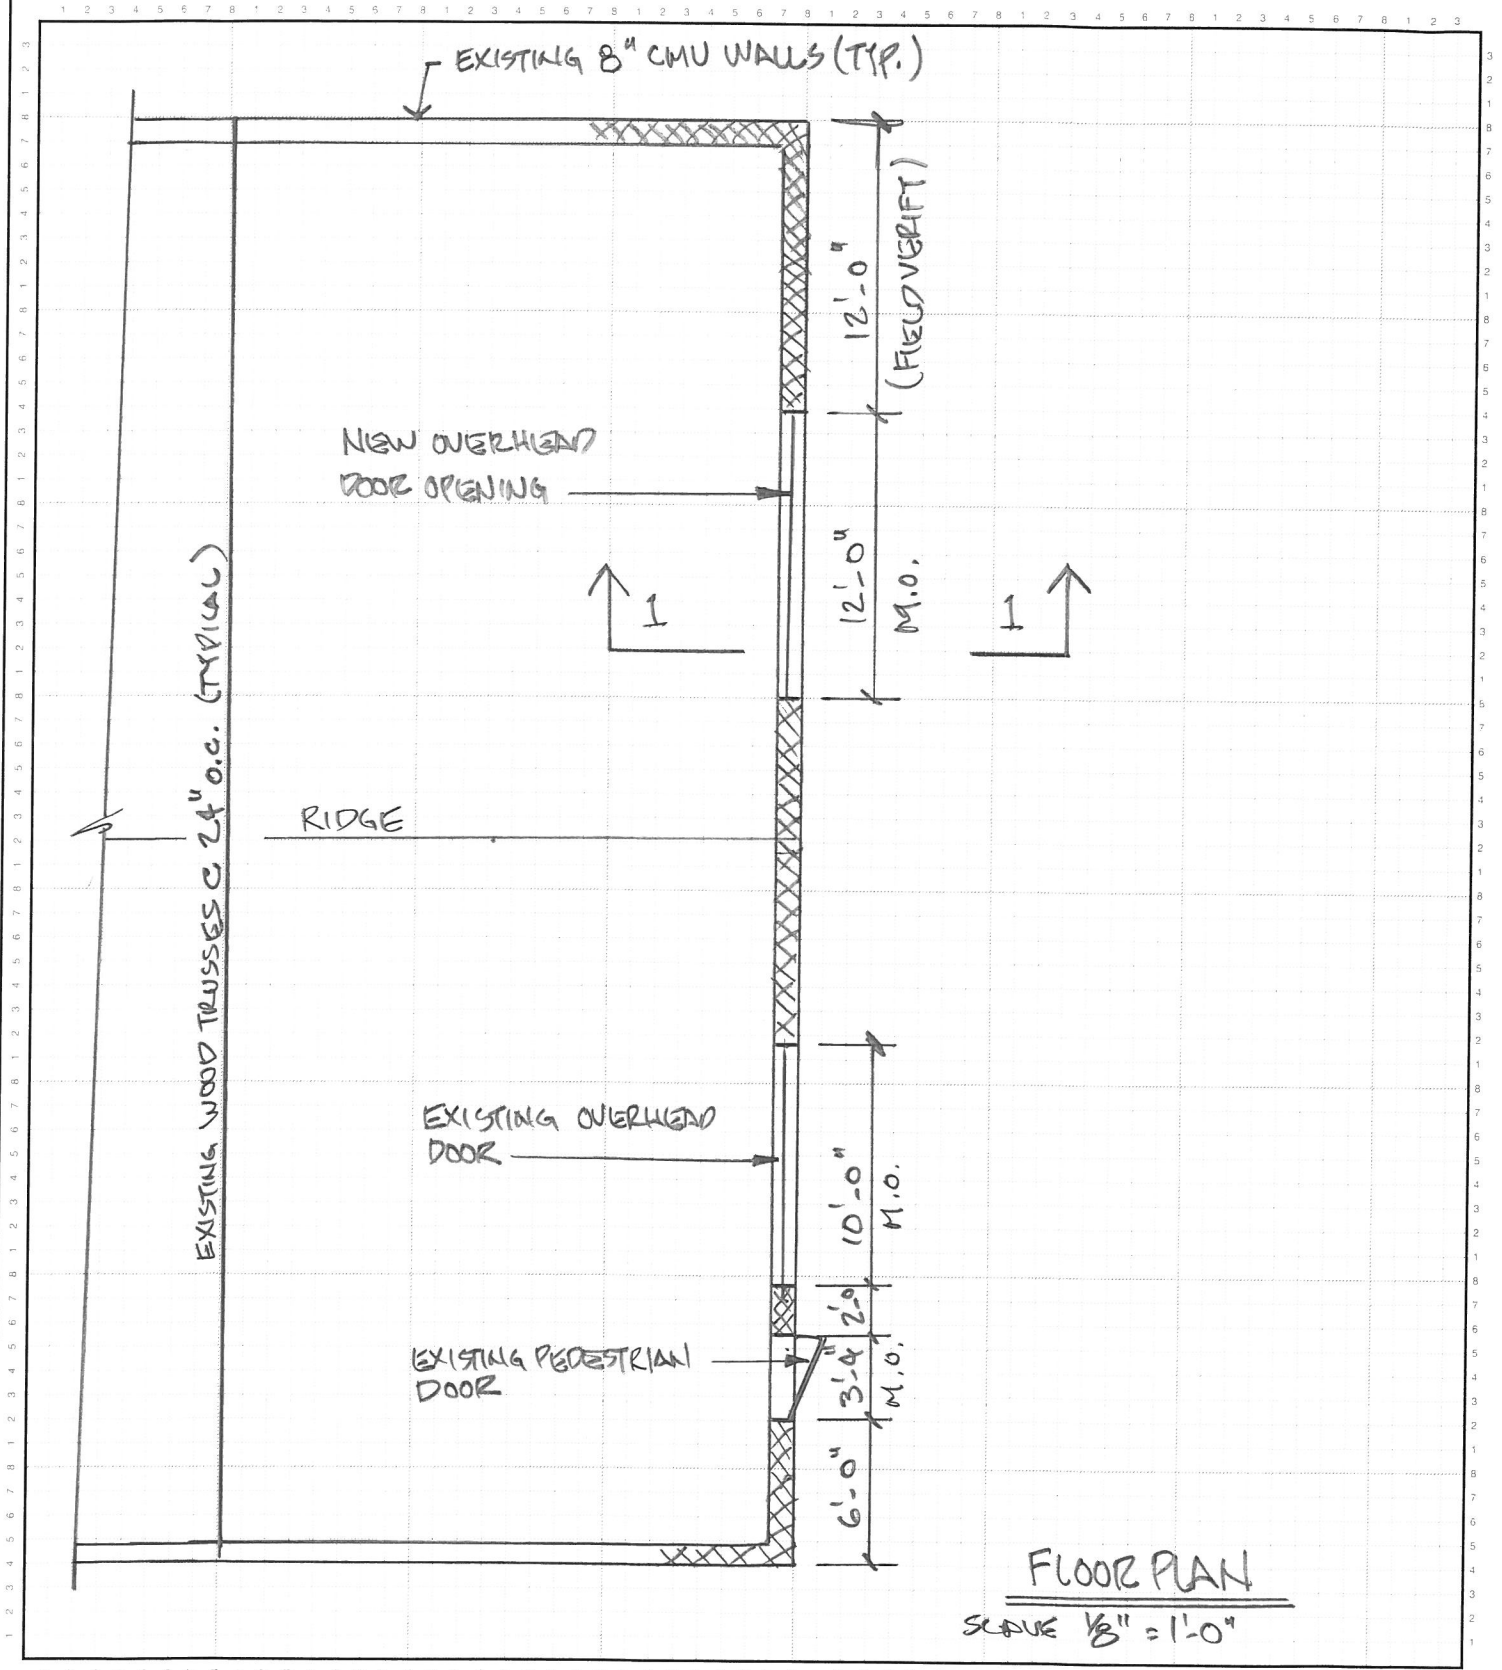

FLOOR PLAN  
SCALE  $\frac{1}{8}'' = 1'-0''$