

28 Vannah Avenue  
Portland, Maine 04103  
(207) 781-5242  
FAX (207) 781-4245


JOB 41 EVERGREEN DRIVE, PORTLAND

SHEET NO. \_\_\_\_\_ OF \_\_\_\_\_

CALCULATED BY JAMIE DATE 12/3/2013

CHECKED BY \_\_\_\_\_ DATE \_\_\_\_\_

SCALE A2 ROOF PLAN

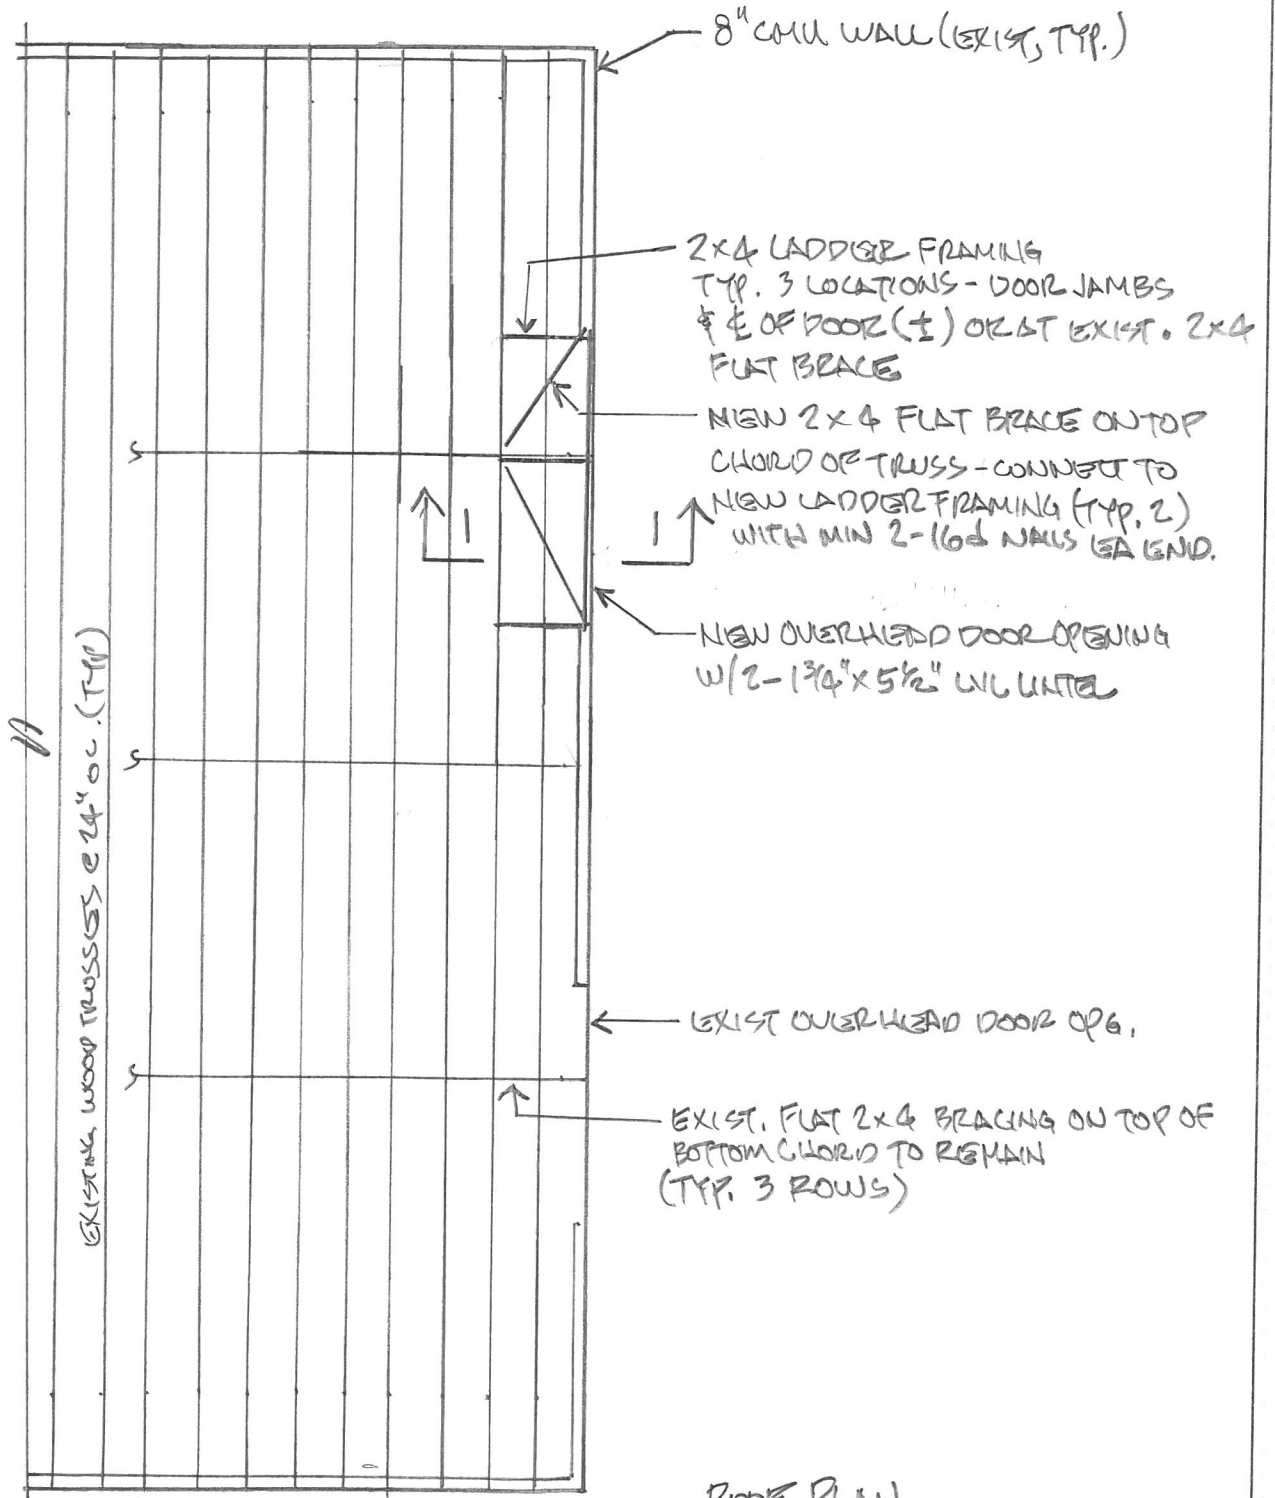

ROOF PLAN  
SCALE 1/8" = 1'-0"