


28 Vannah Avenue
 Portland, Maine 04103
 (207) 781-5242
 FAX (207) 781-4245

JOB 41 EVERGREEN DRIVE PORTLAND
 SHEET NO. _____ OF _____
 CALCULATED BY JAM III DATE 12/3/2013
 CHECKED BY _____ DATE _____
 SCALE A3 EXTERIOR ELEVATION

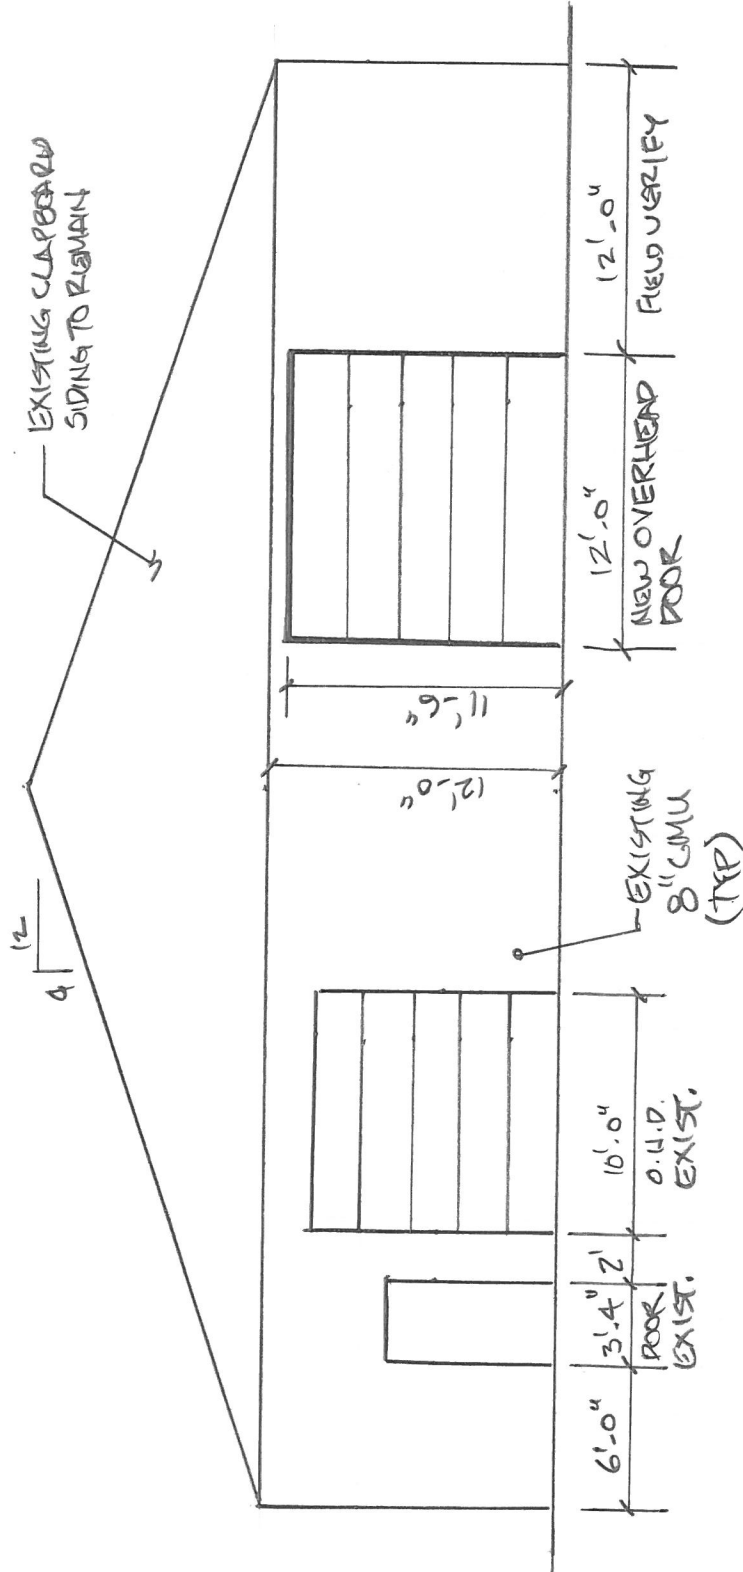

SOUTH ELEVATION
 SCALE 1/8" = 1'-0"