



1 West Elevation
SCALE: 1/4" = 1'-0"

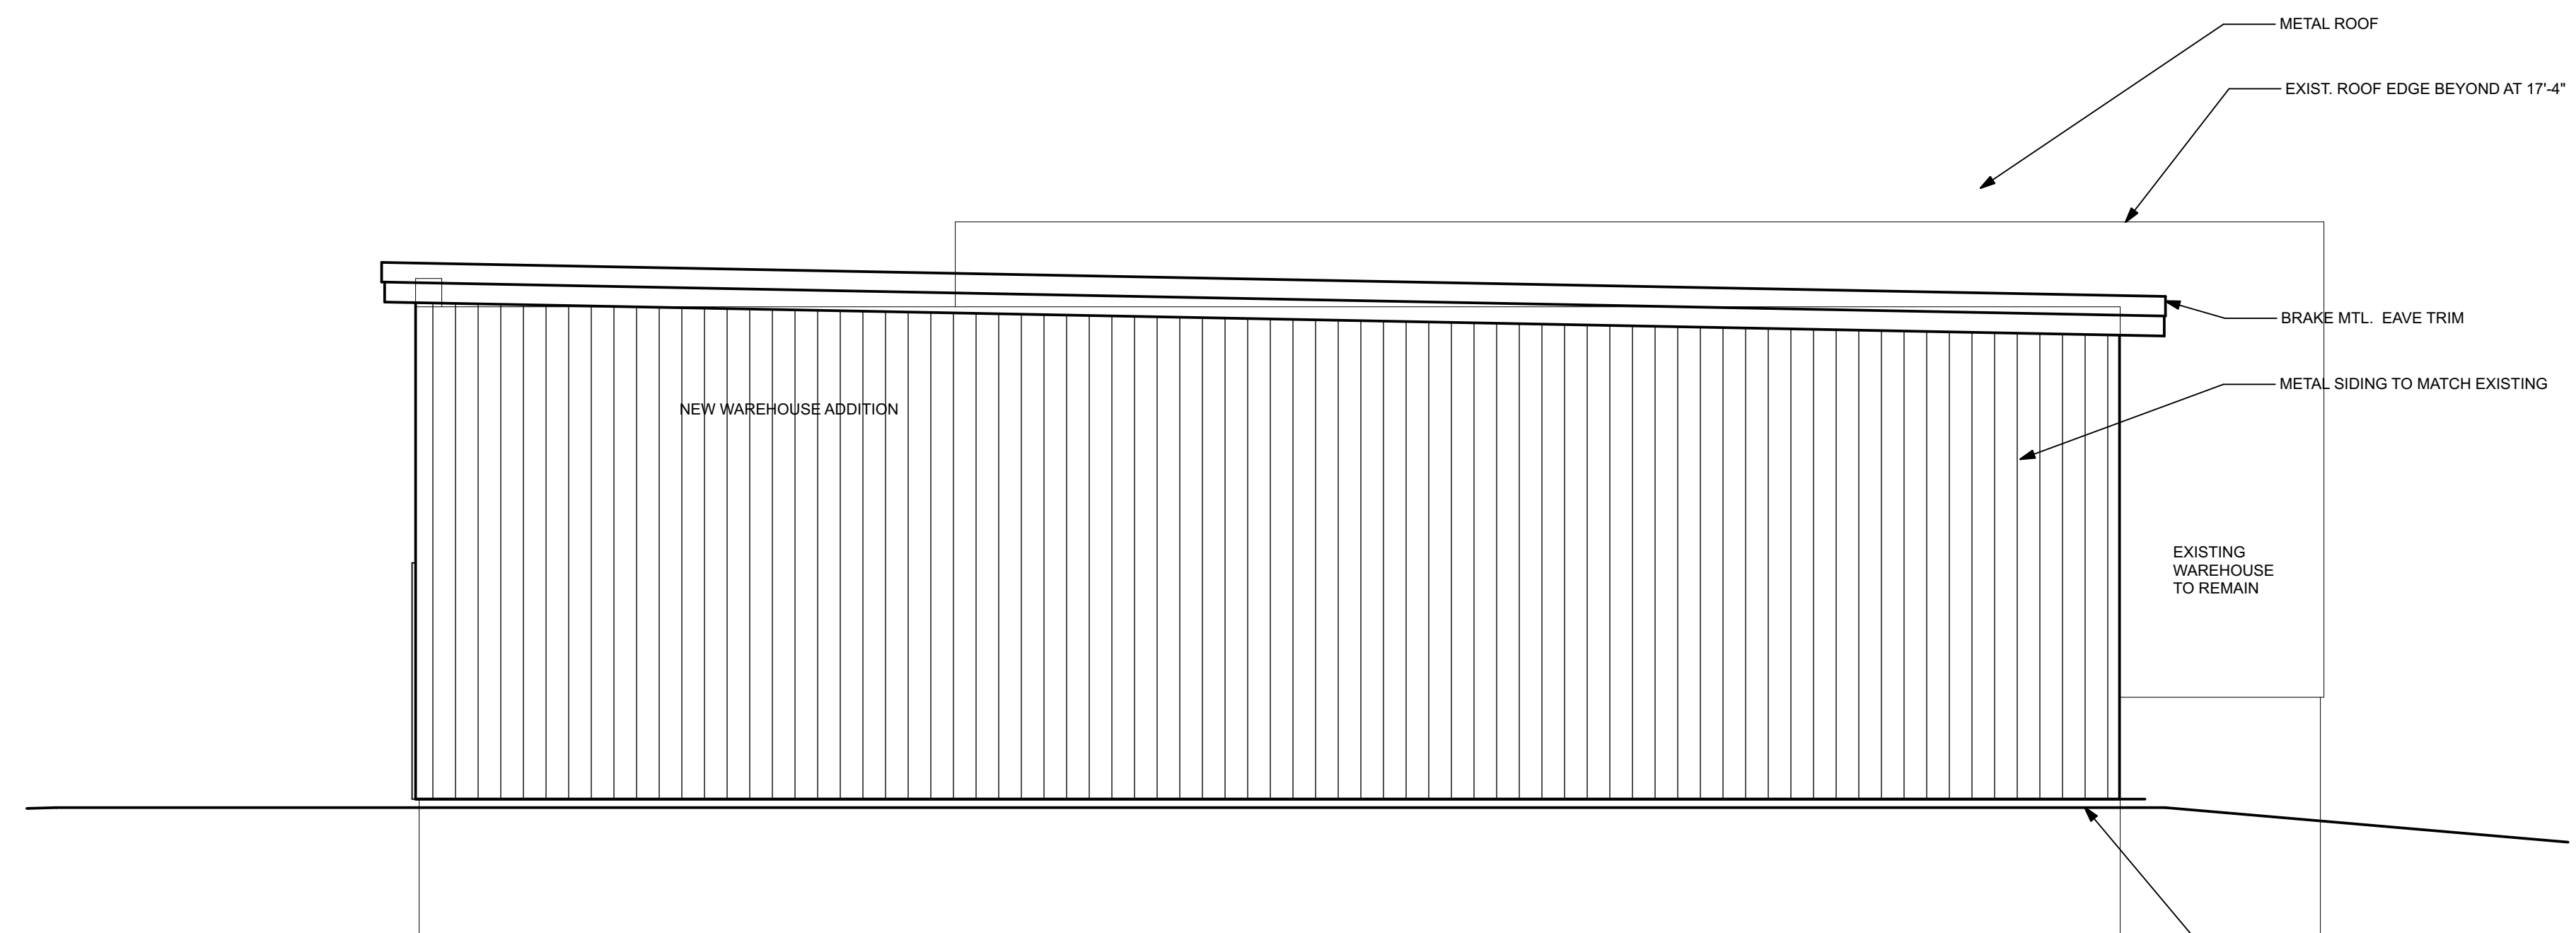


2 South Elevation
SCALE: 1/4" = 1'-0"

 


ADDITION TO FORM SYSTEMS

PORTLAND, MAINE
200 RIVERSIDE IND. PKWY.

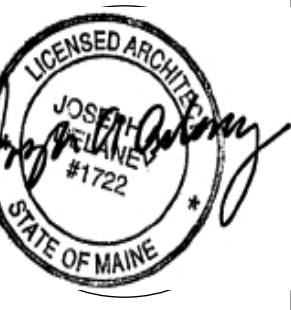

WHIPPLE — CALLENDER ARCHITECTS

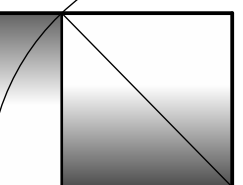

136 PLEASANT AVE.
PORTLAND, ME 04103
P 207.775.2696
F 207.775.3631
www.whipplecallender.com

DESCRIPTION	DATE	MARK

DATE: 11.5.14
FOR PERMIT
CHECKED BY: JAD
DRAWN BY: JAD
JOB: 2013-FS
SHEET TITLE: ELEVATIONS

A2.1

THIS DRAWING IS AN INSTRUMENT OF SERVICE AND SHALL REMAIN THE PROPERTY OF WHIPPLE CALLENDER ARCHITECTS. IT SHALL NOT BE USED FOR ANY OTHER PURPOSE THAT FOR WHICH IT IS SPECIFICALLY FURNISHED.