



WALL SECTION AT NEW TO EXISTING


1 Wall Section
 A3.2 SCALE: 3/4" = 1'-0"

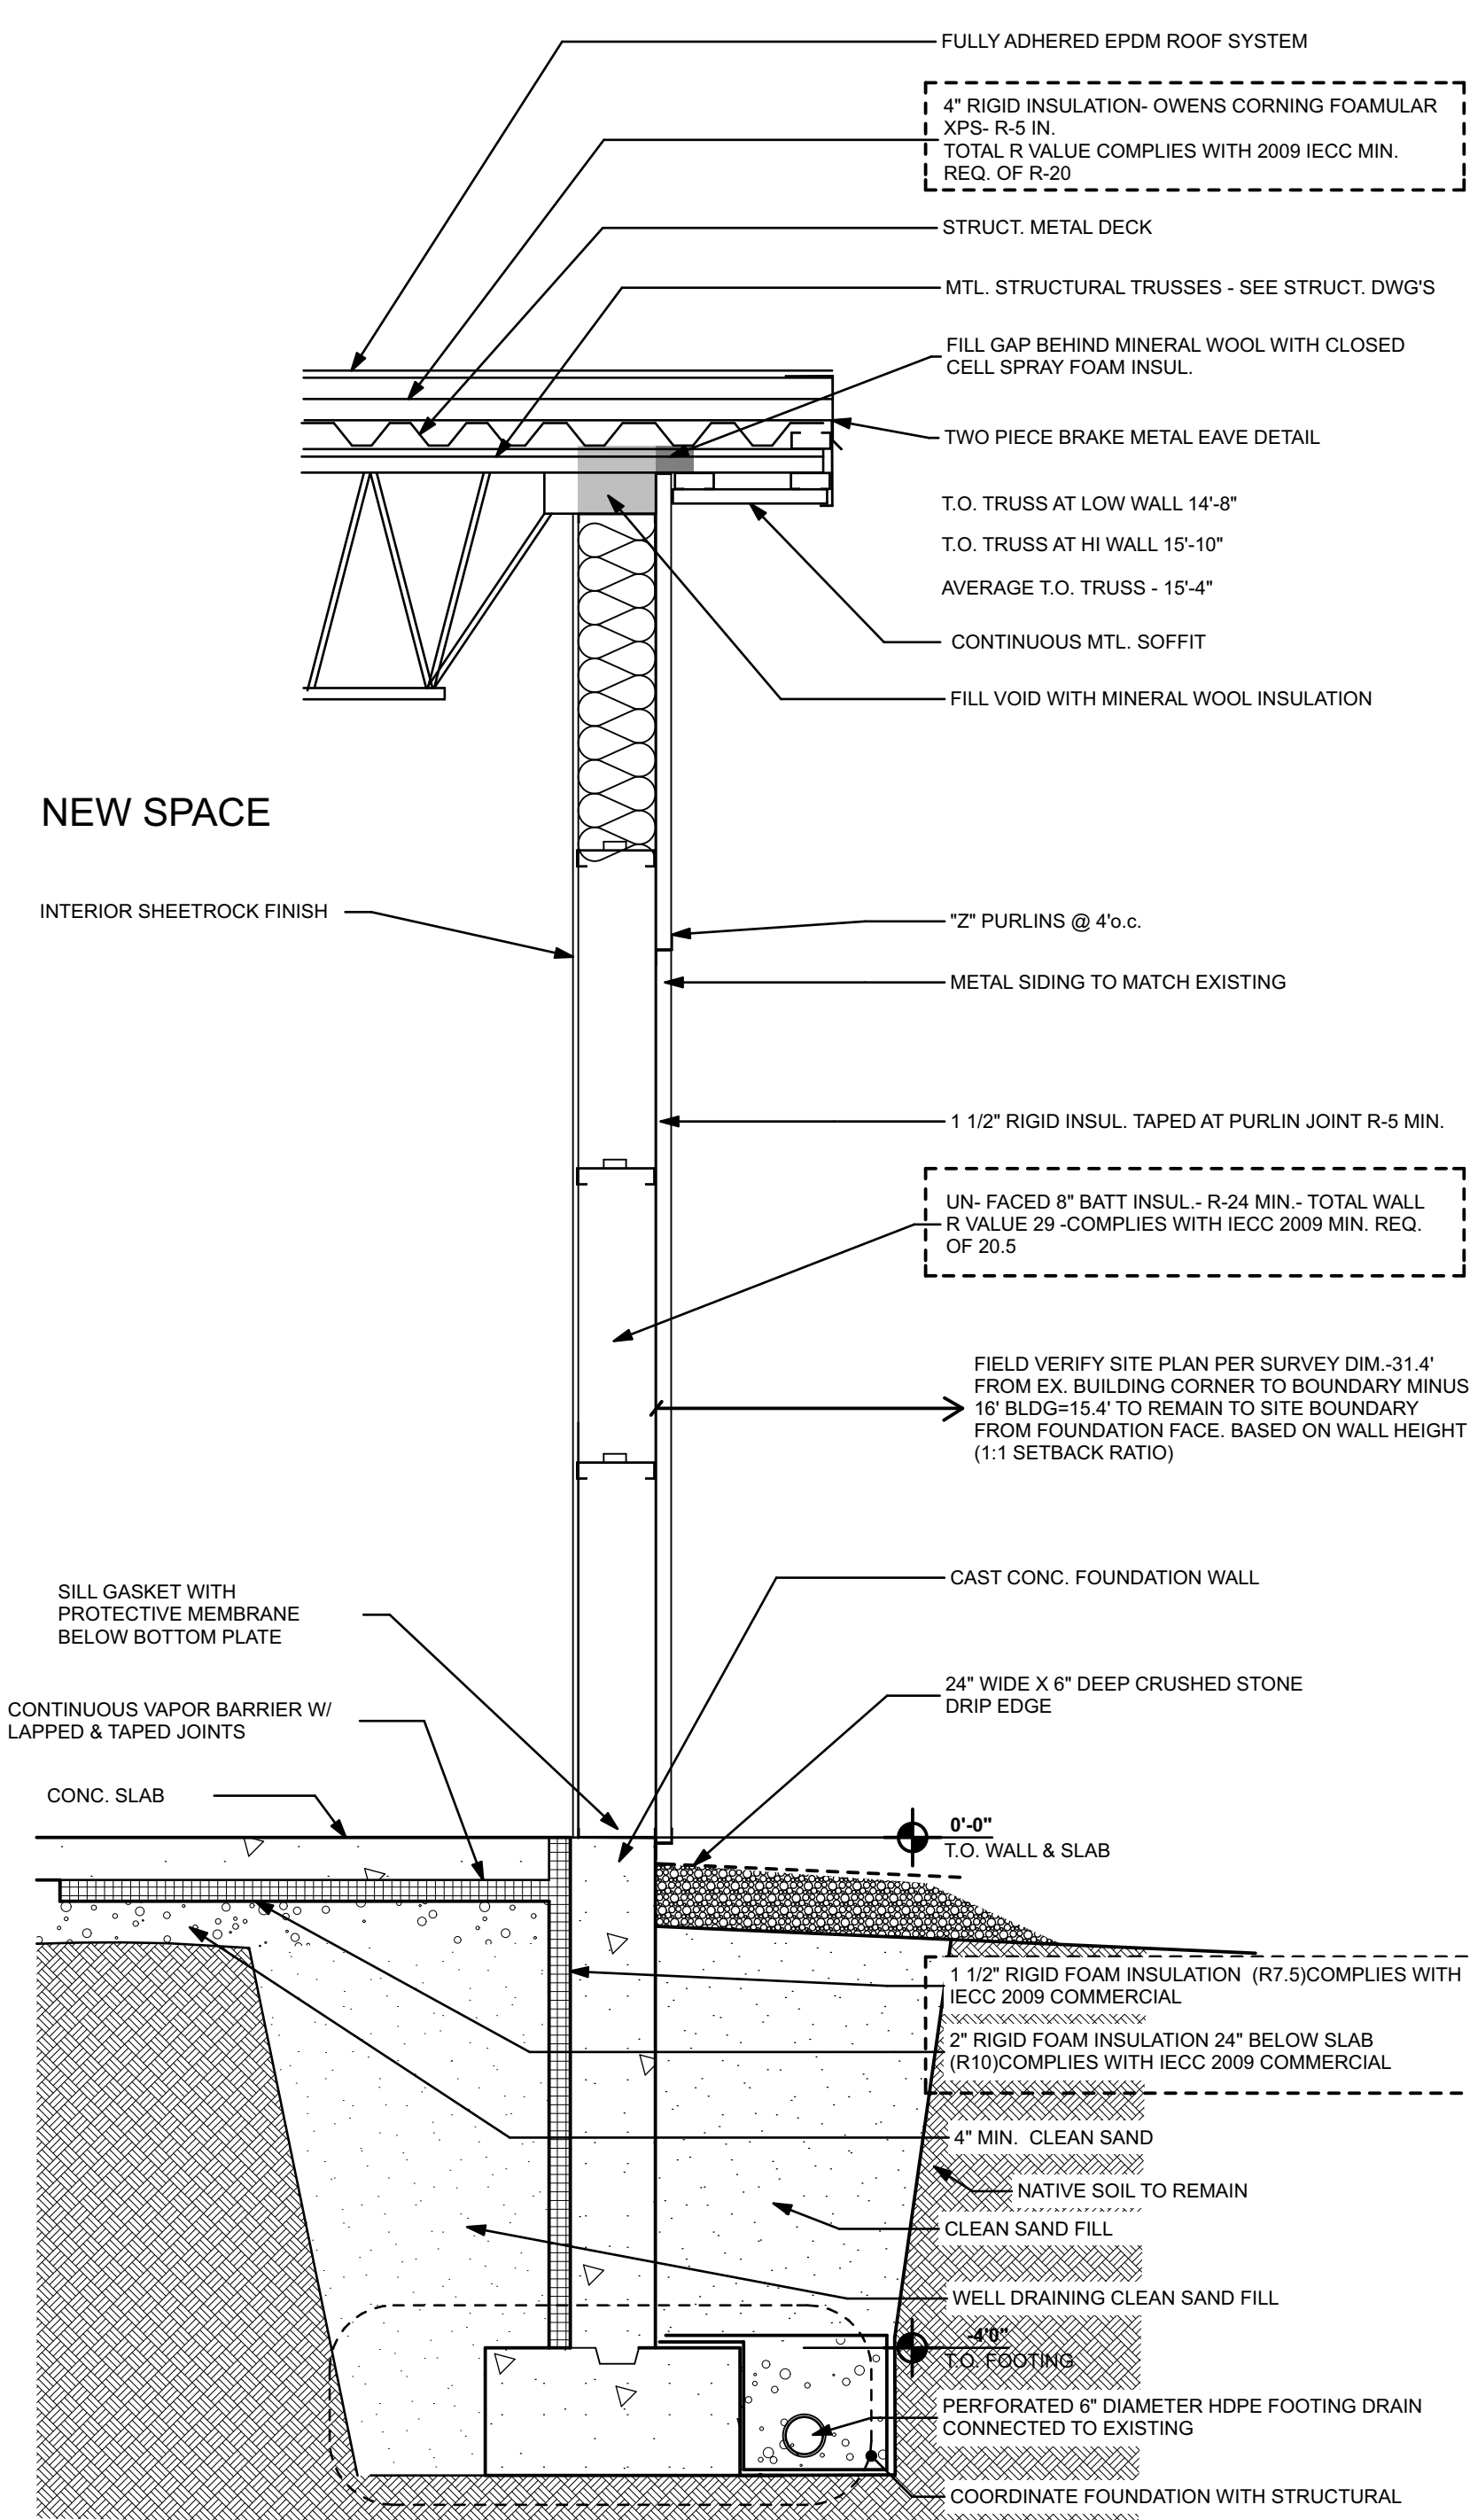


TYPICAL WALL SECTION

 

ADDITION TO FORM SYSTEMS
 PORTLAND, MAINE
 200 RIVERSIDE IND. PKWY.

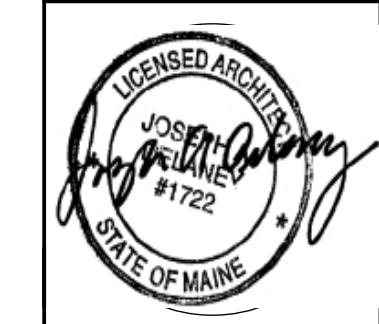

WHIPPLE — CALLENDER ARCHITECTS

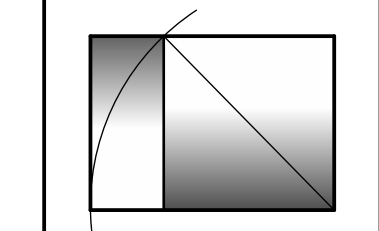

136 PLEASANT AVE.
 PORTLAND, ME 04103
 P 207.775.2696
 F 207.775.3631
 www.whipplecallender.com

DATE	DESCRIPTION

DATE: 11.5.14
 FOR PERMIT
 CHECKED BY: JAD
 DRAWN BY: JAD
 JOB: 2013-FS
 SHEET TITLE: WALL SECTIONS

A3.2

THIS DRAWING IS AN INSTRUMENT OF SERVICE AND SHALL REMAIN THE PROPERTY OF WHIPPLE CALLENDER ARCHITECTS. IT SHALL NOT BE USED FOR ANY OTHER PURPOSE THAT FOR WHICH IT IS SPECIFICALLY FURNISHED.