


1 West Elevation  
SCALE: 1/4" = 1'-0"




2 South Elevation  
SCALE: 1/4" = 1'-0"

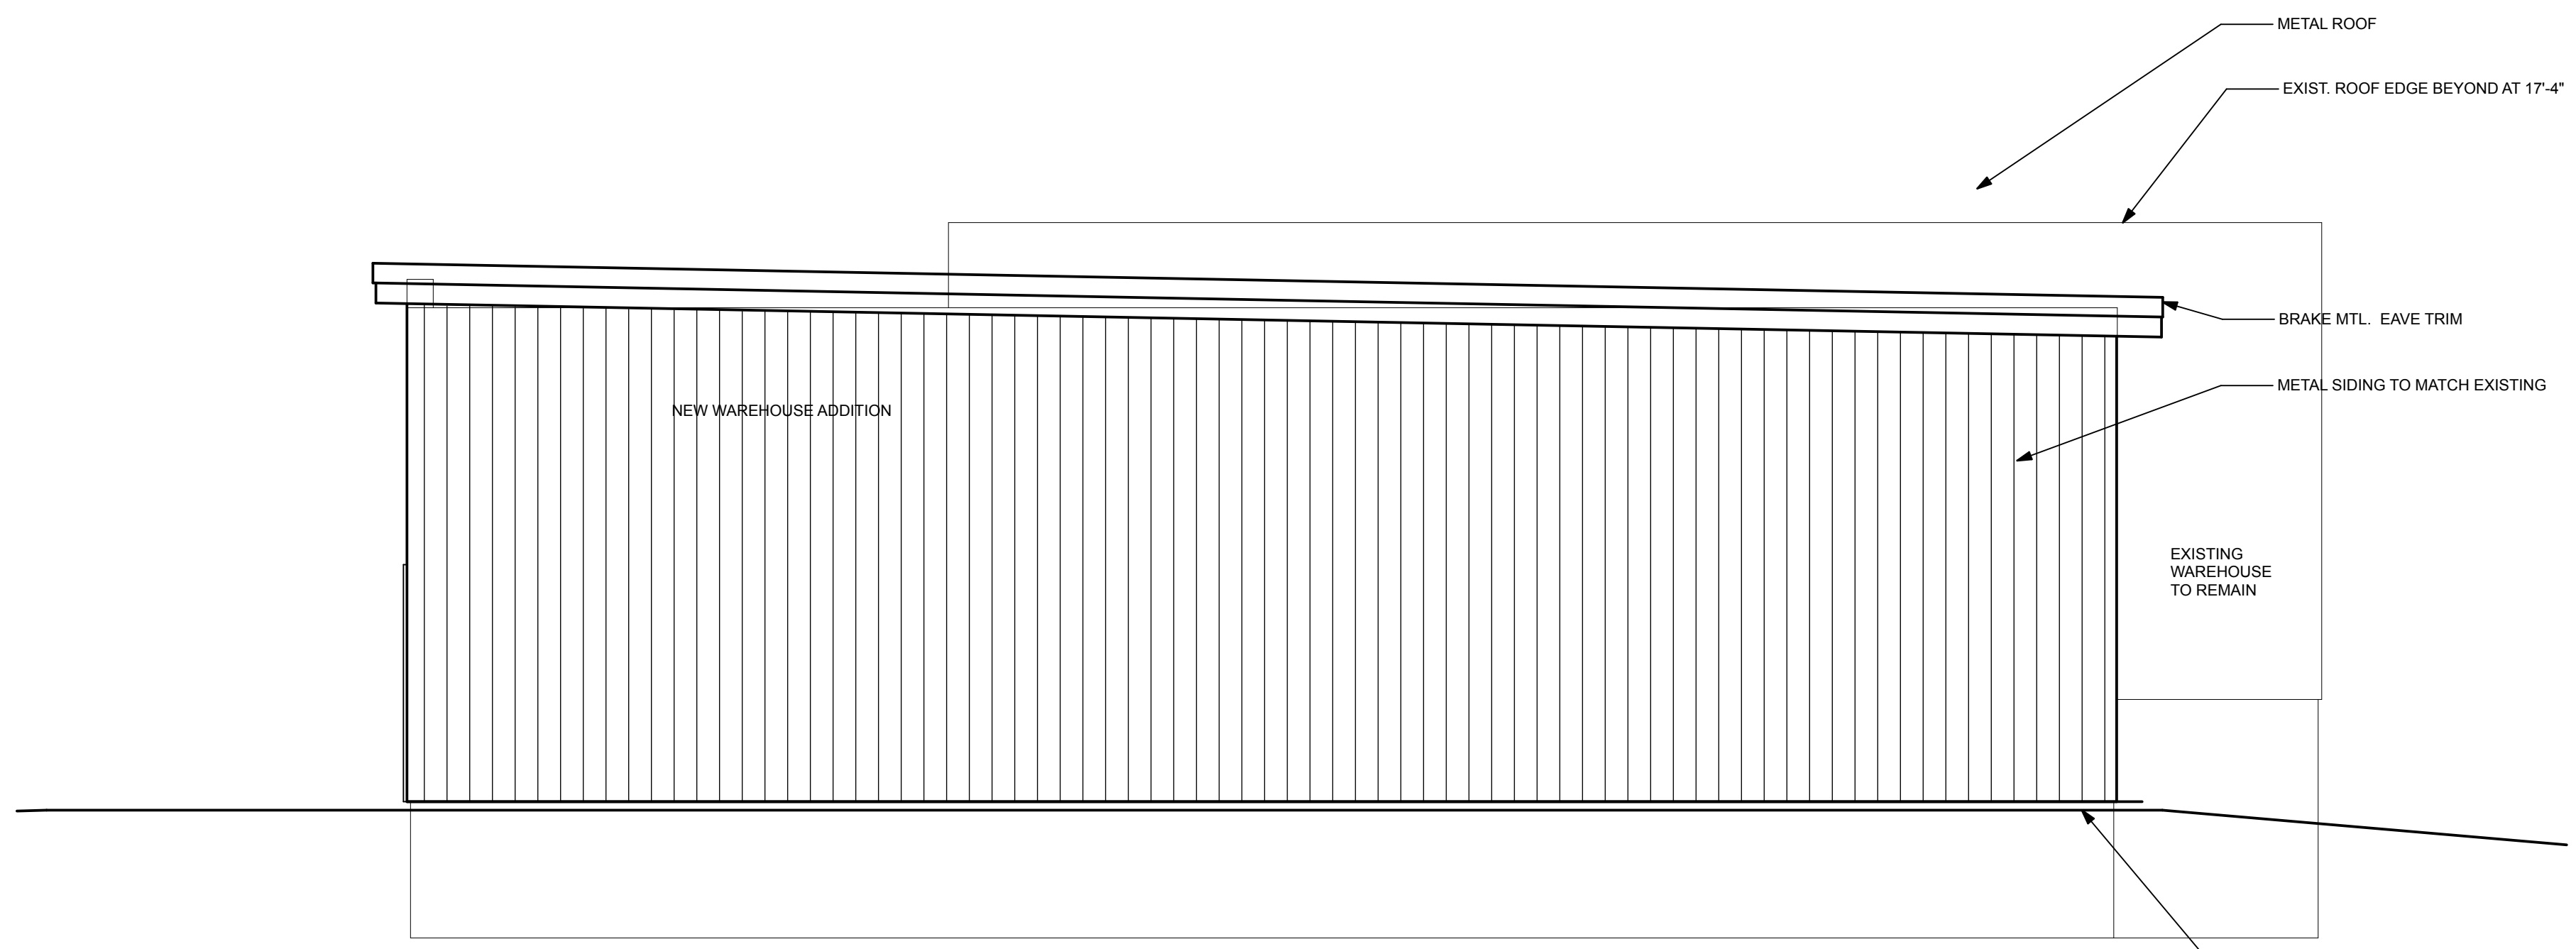


**ADDITION TO FORM SYSTEMS**

PORTLAND, MAINE

200 RIVERSIDE IND. PKWY.

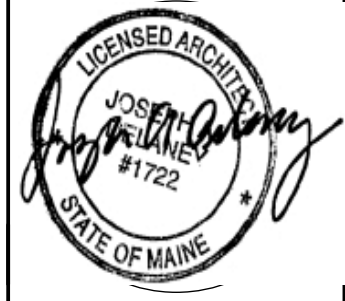

**WHIPPLE — CALLENDER ARCHITECTS**

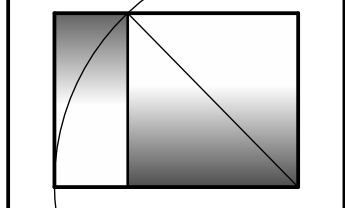

136 PLEASANT AVE.  
PORTLAND, ME 04103  
P 207.775.2696  
F 207.775.3631  
www.whipplecallender.com

DESCRIPTION	AMENDMENT #1
DATE	11/12/15
MARK	△

DATE: 11.5.14  
FOR PERMIT  
CHECKED BY: JAD  
DRAWN BY: JAD  
JOB: 2013-FS  
SHEET TITLE: ELEVATIONS

**A2.1**