


WALL SECTION AT NEW TO EXISTING

1 Wall Section
A3.2 SCALE: 3/4" = 1'-0"




TYPICAL WALL SECTION

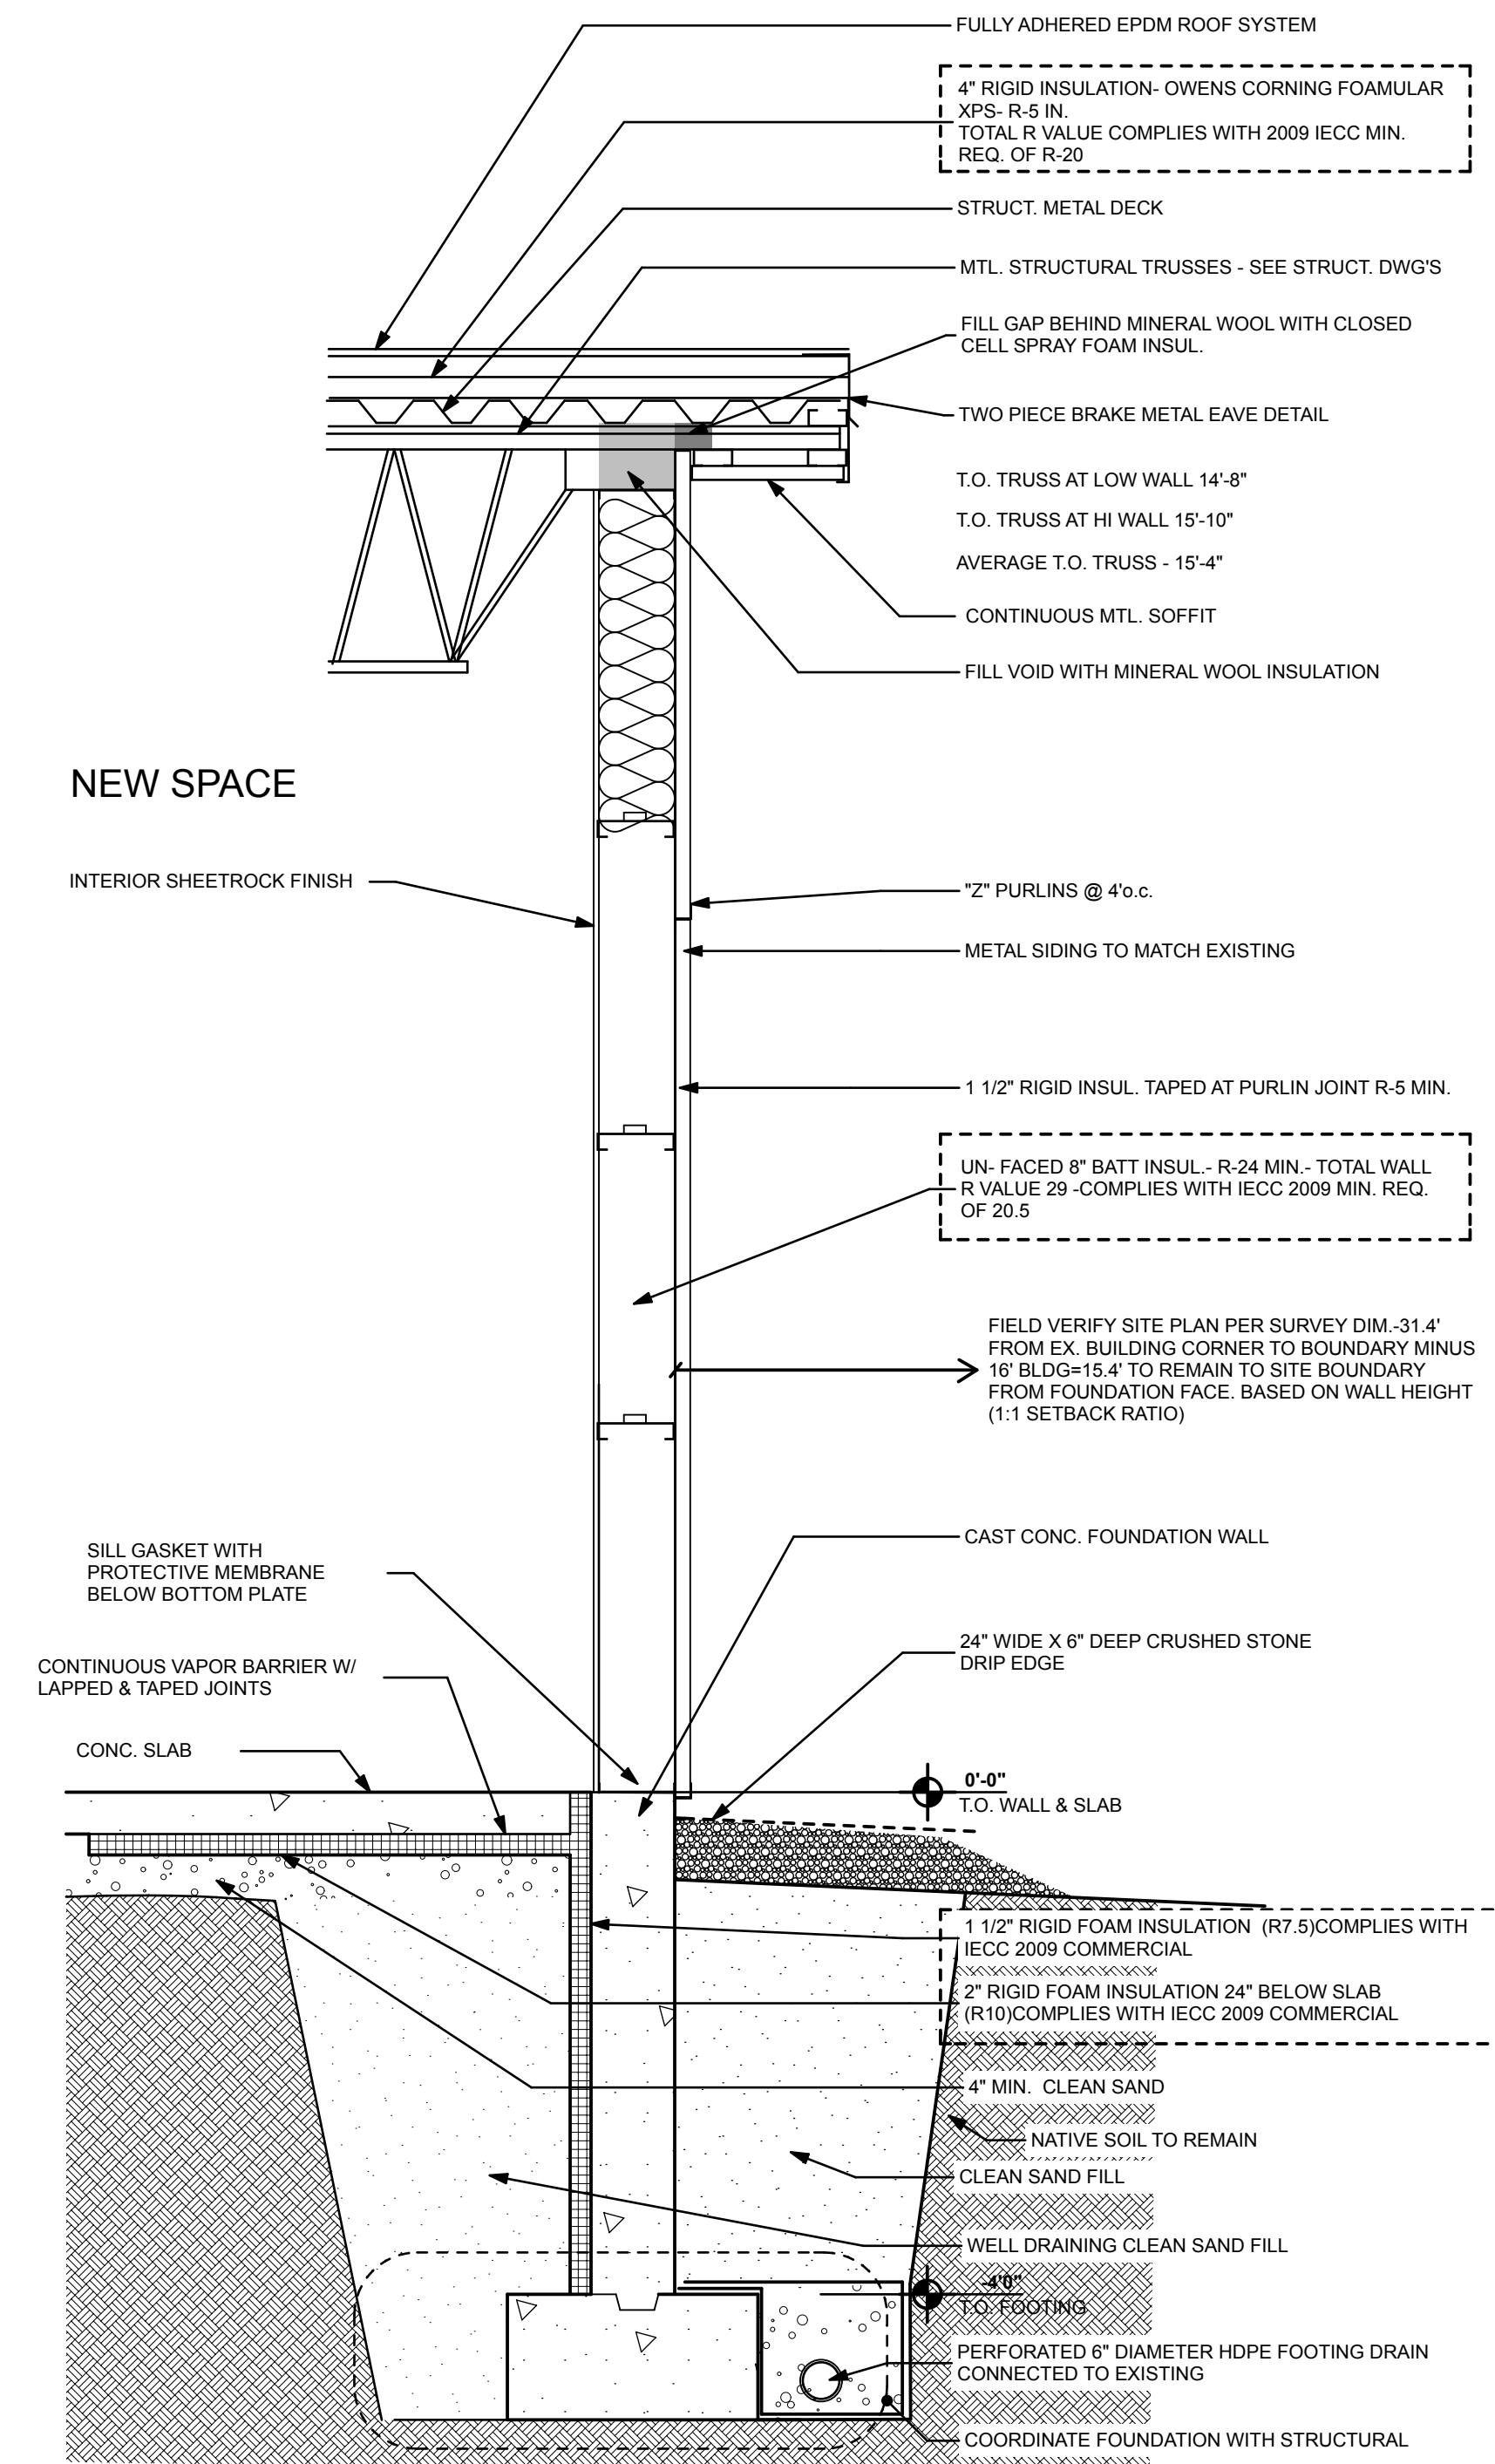


THIS DRAWING IS AN INSTRUMENT OF SERVICE AND SHALL REMAIN THE PROPERTY OF WHIPPLE CALLENDER ARCHITECTS. IT SHALL NOT BE USED FOR ANY OTHER PURPOSE THAT FOR WHICH IT IS SPECIFICALLY FURNISHED.

ADDITION TO FORM SYSTEMS

PORTLAND, MAINE
200 RIVERSIDE IND. PKWY.

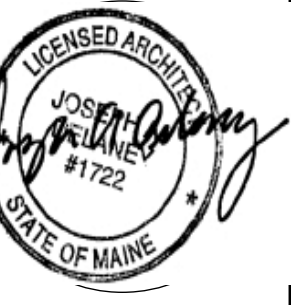

WHIPPLE — CALLENDER ARCHITECTS

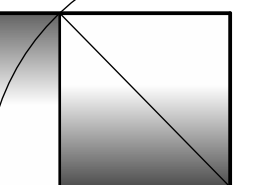

136 PLEASANT AVE.
PORTLAND, ME 04103
P 207.775.2696
F 207.775.3631
www.whipplecalender.com

DATE	DESCRIPTION
11/12/15	AMENDMENT #1

DATE: 11.5.14
FOR PERMIT
CHECKED BY: JAD
DRAWN BY: JAD
JOB: 2013-FS
SHEET TITLE: WALL SECTIONS

A3.2