




**1 BUILDING SECTION**  
SCALE: 1/2" = 1'-0"

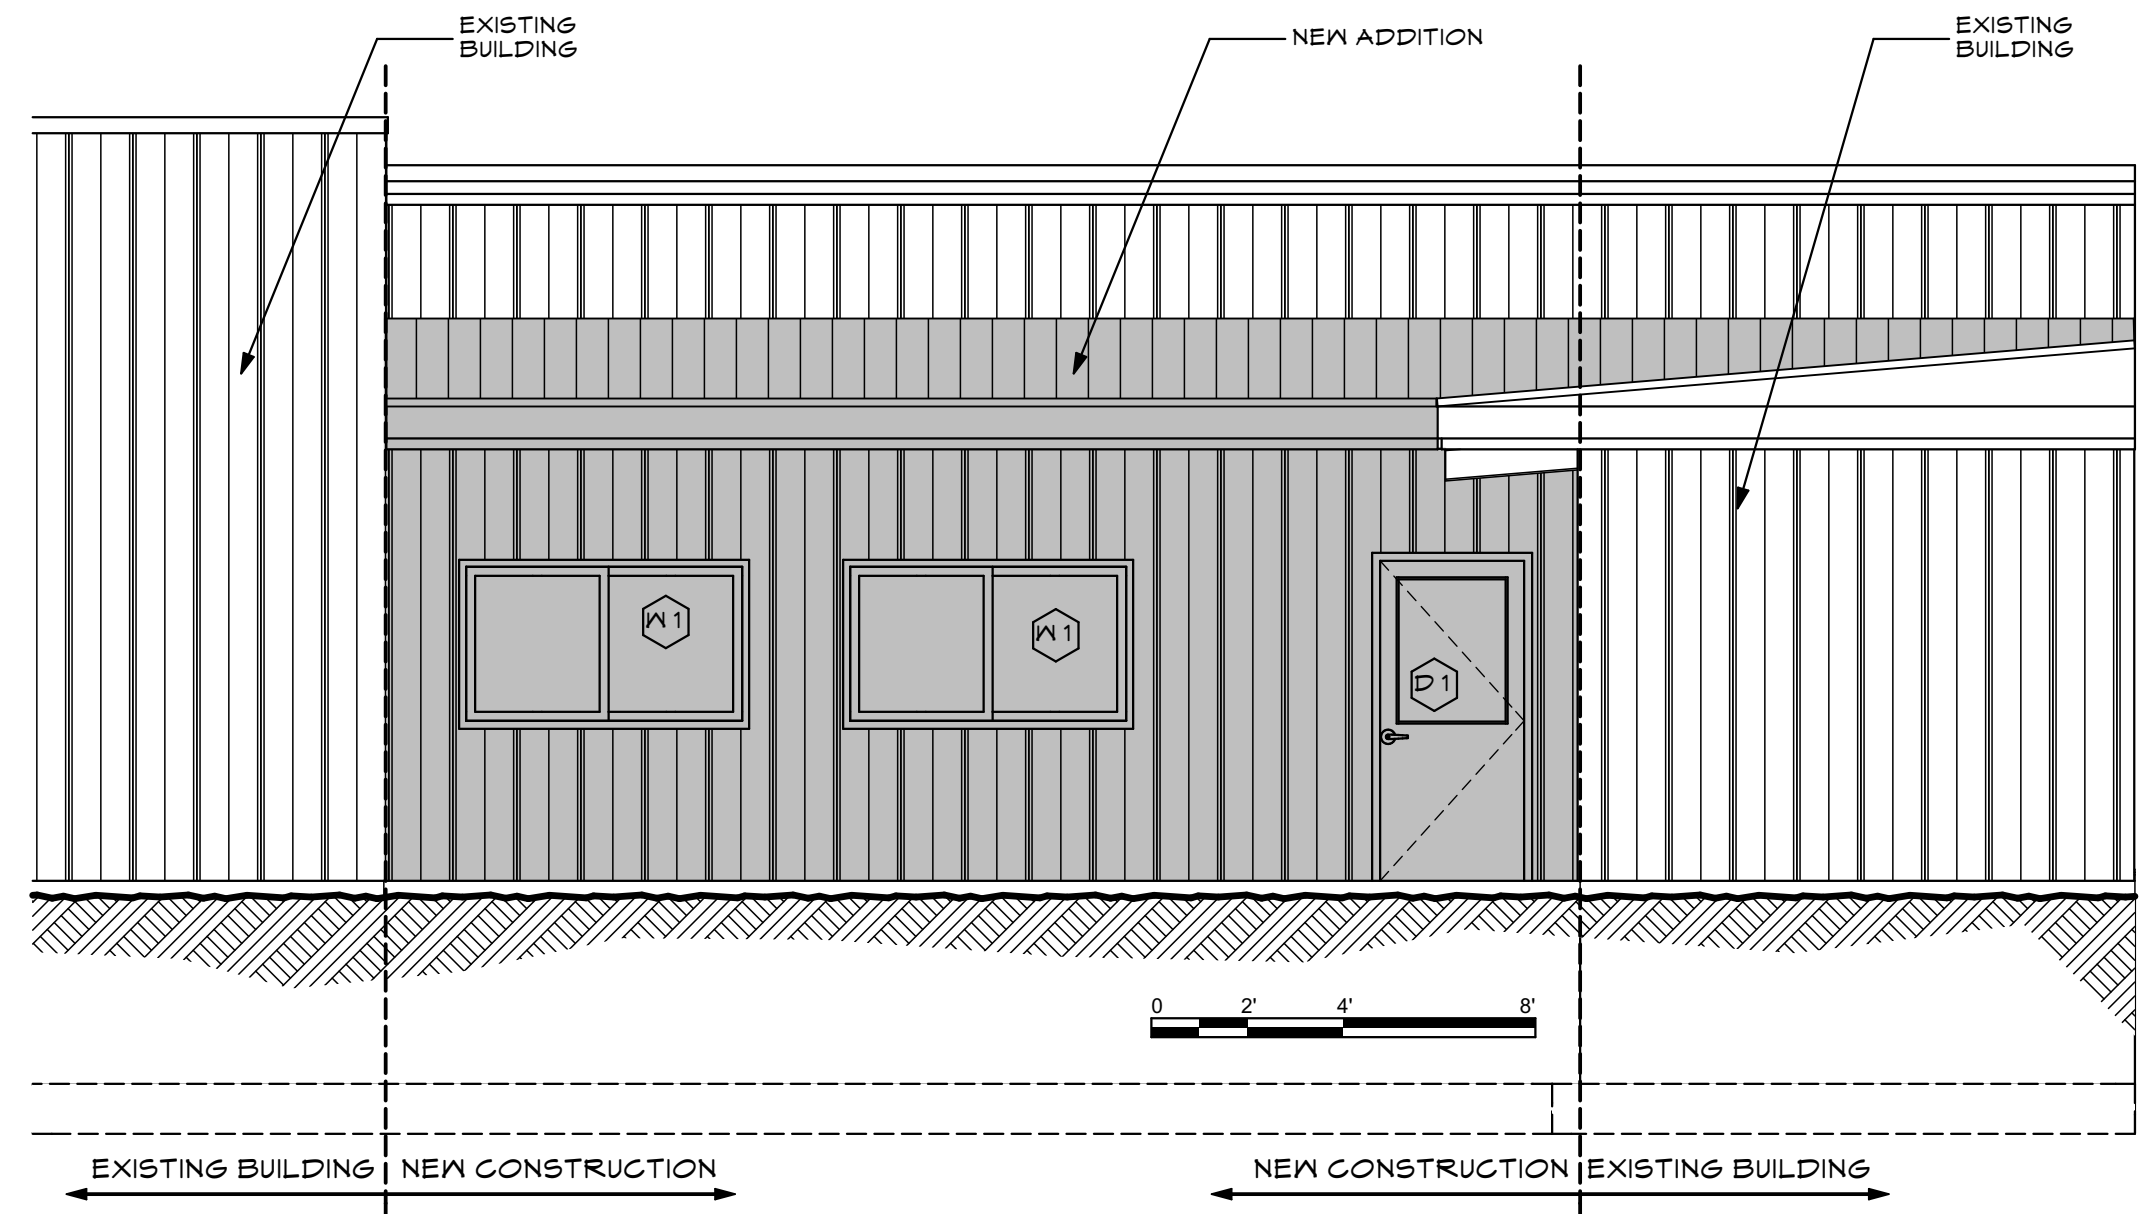


**2 PROPOSED ELEVATION**  
SCALE: 1/4" = 1'-0"

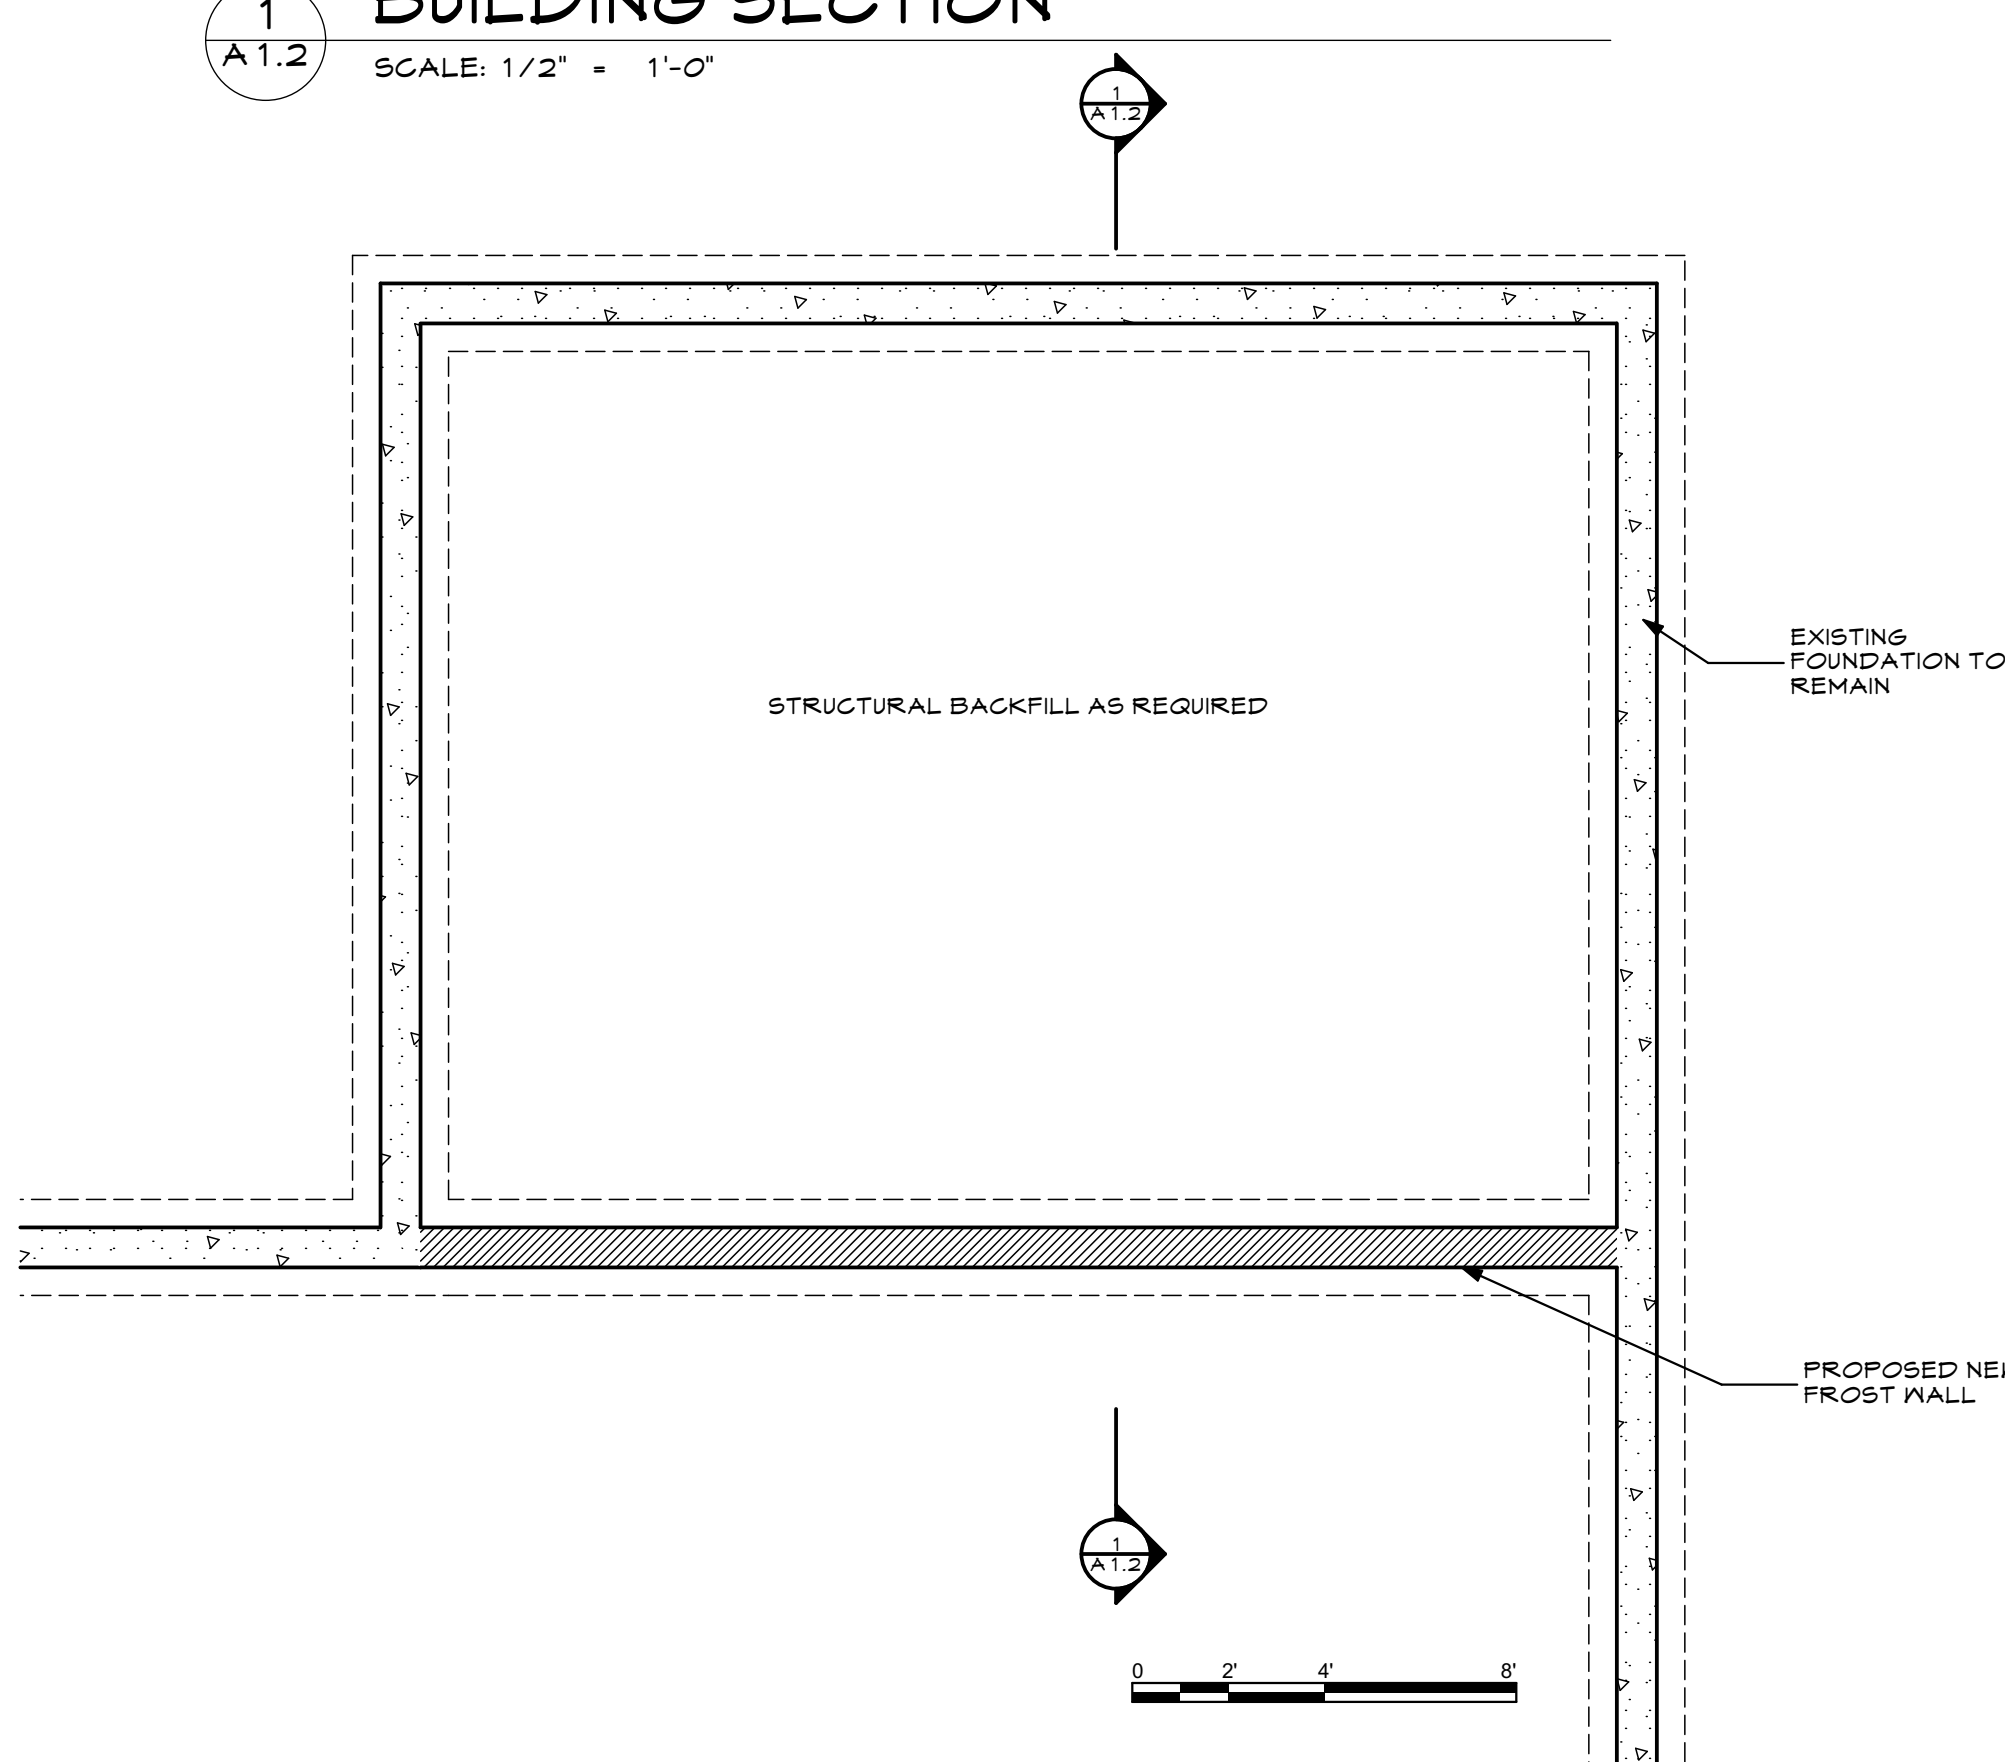

**3 FOUNDATION PLAN**  
SCALE: 1/4" = 1'-0"

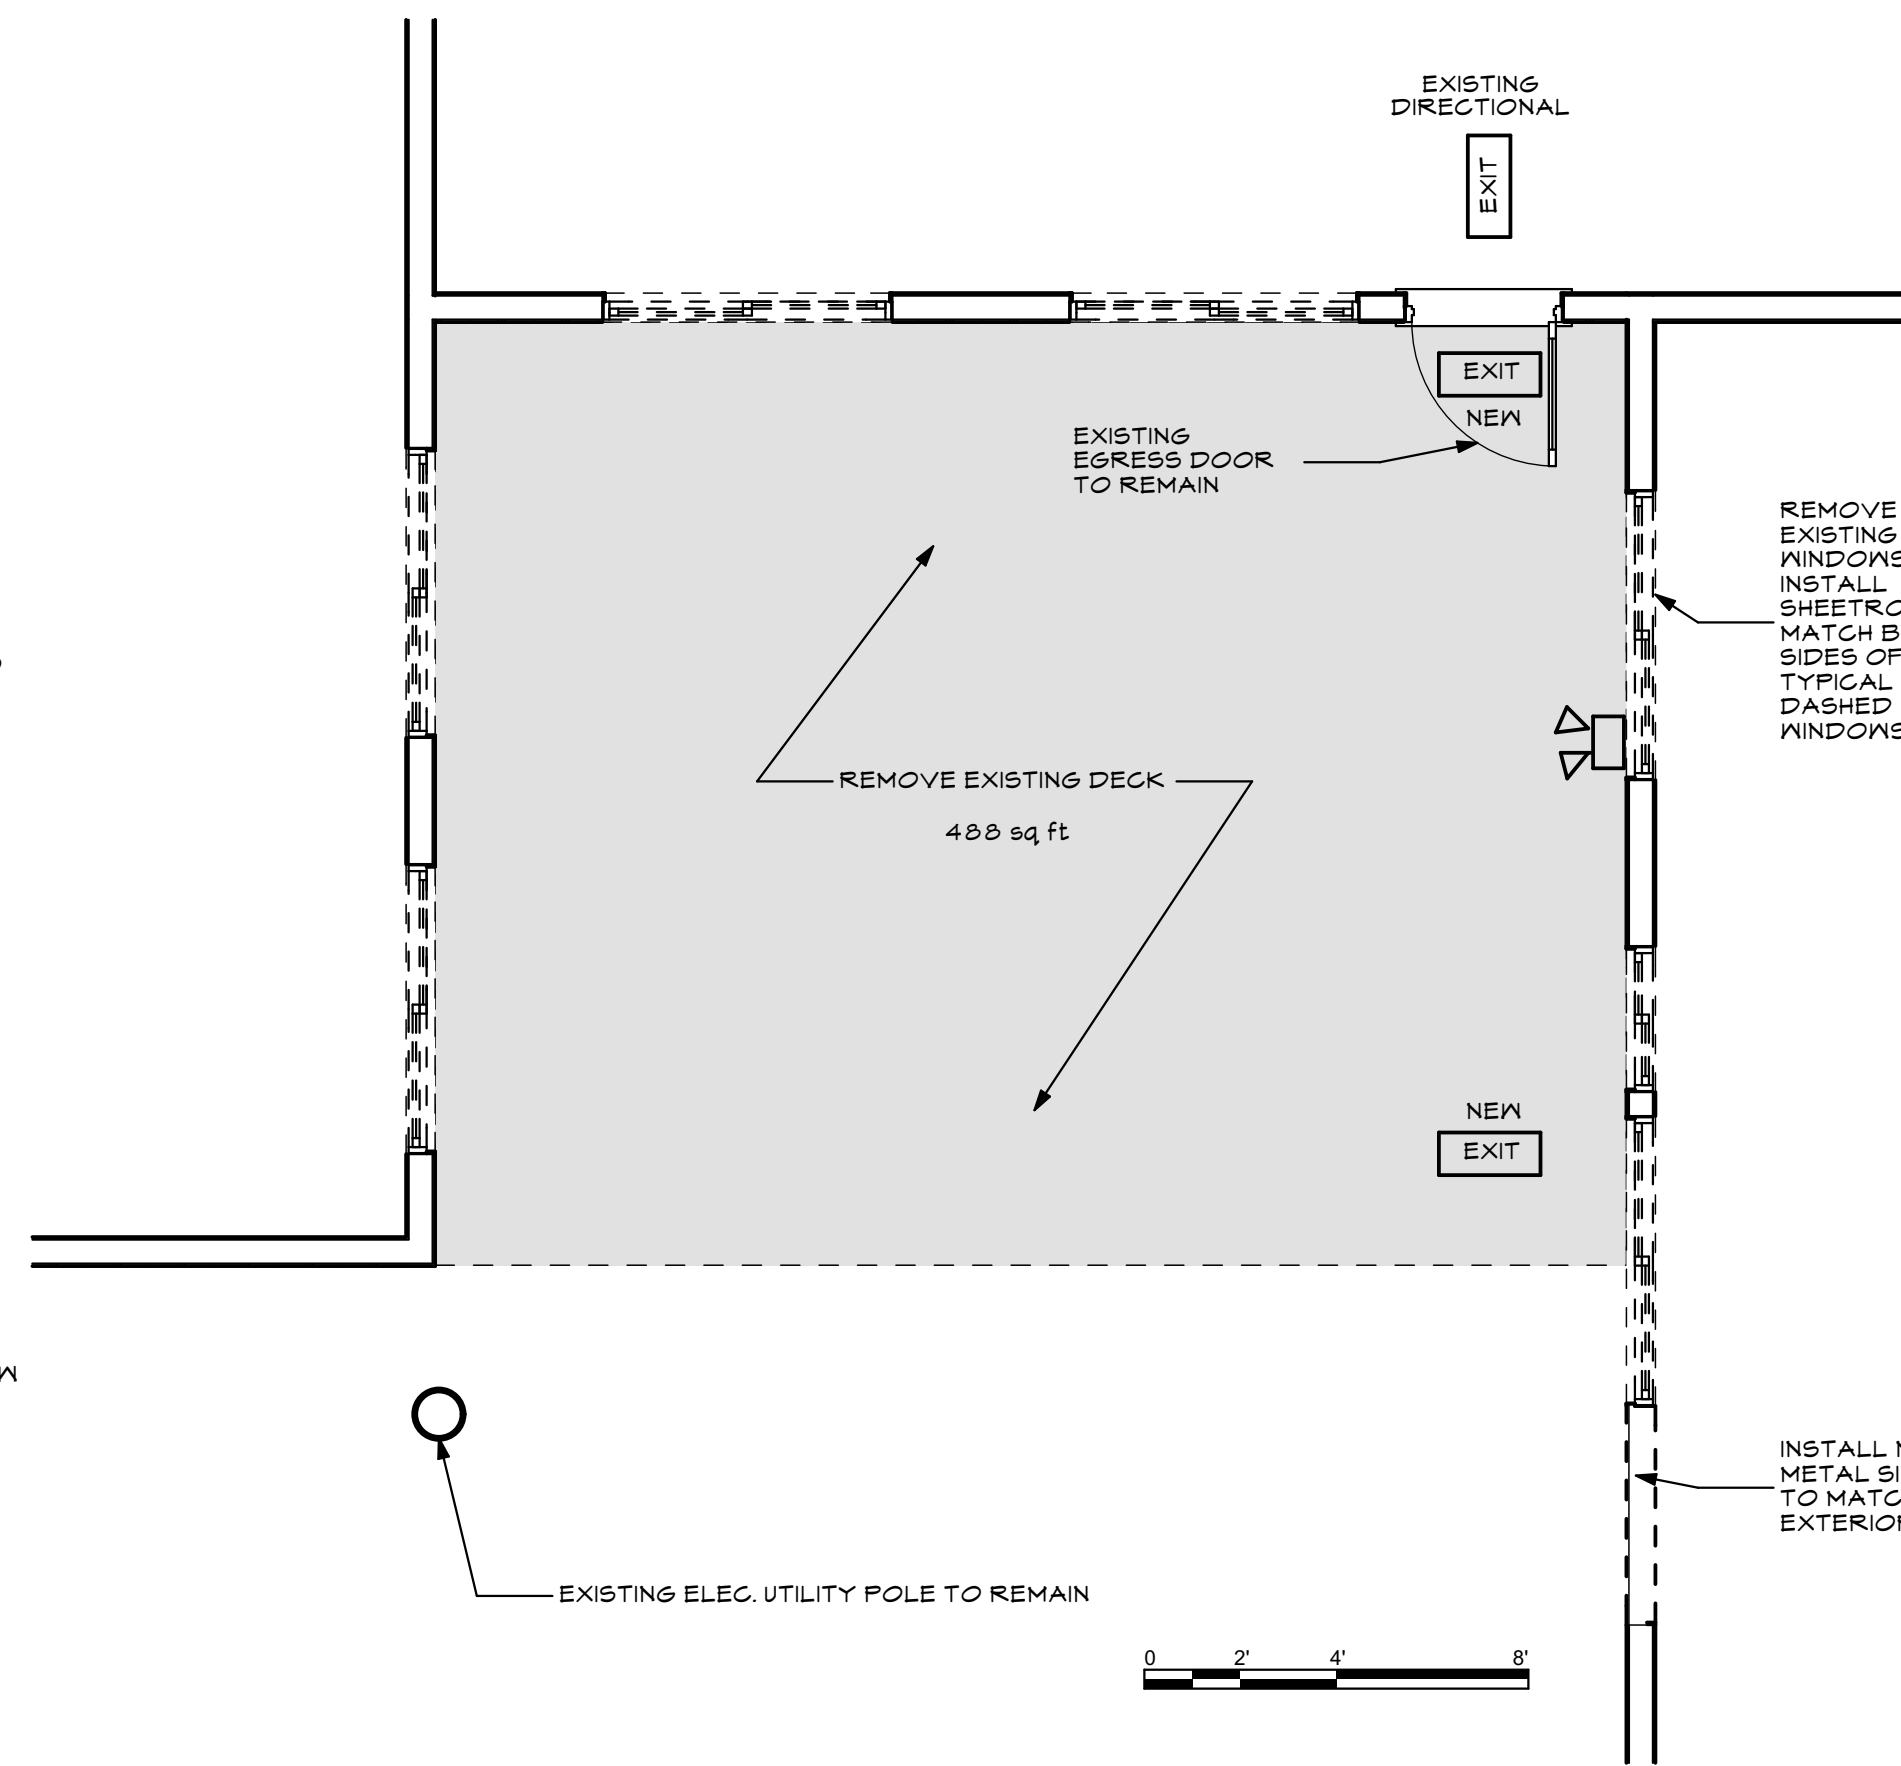

**4 FIRST FLOOR DEMO PLAN**  
SCALE: 1/4" = 1'-0"

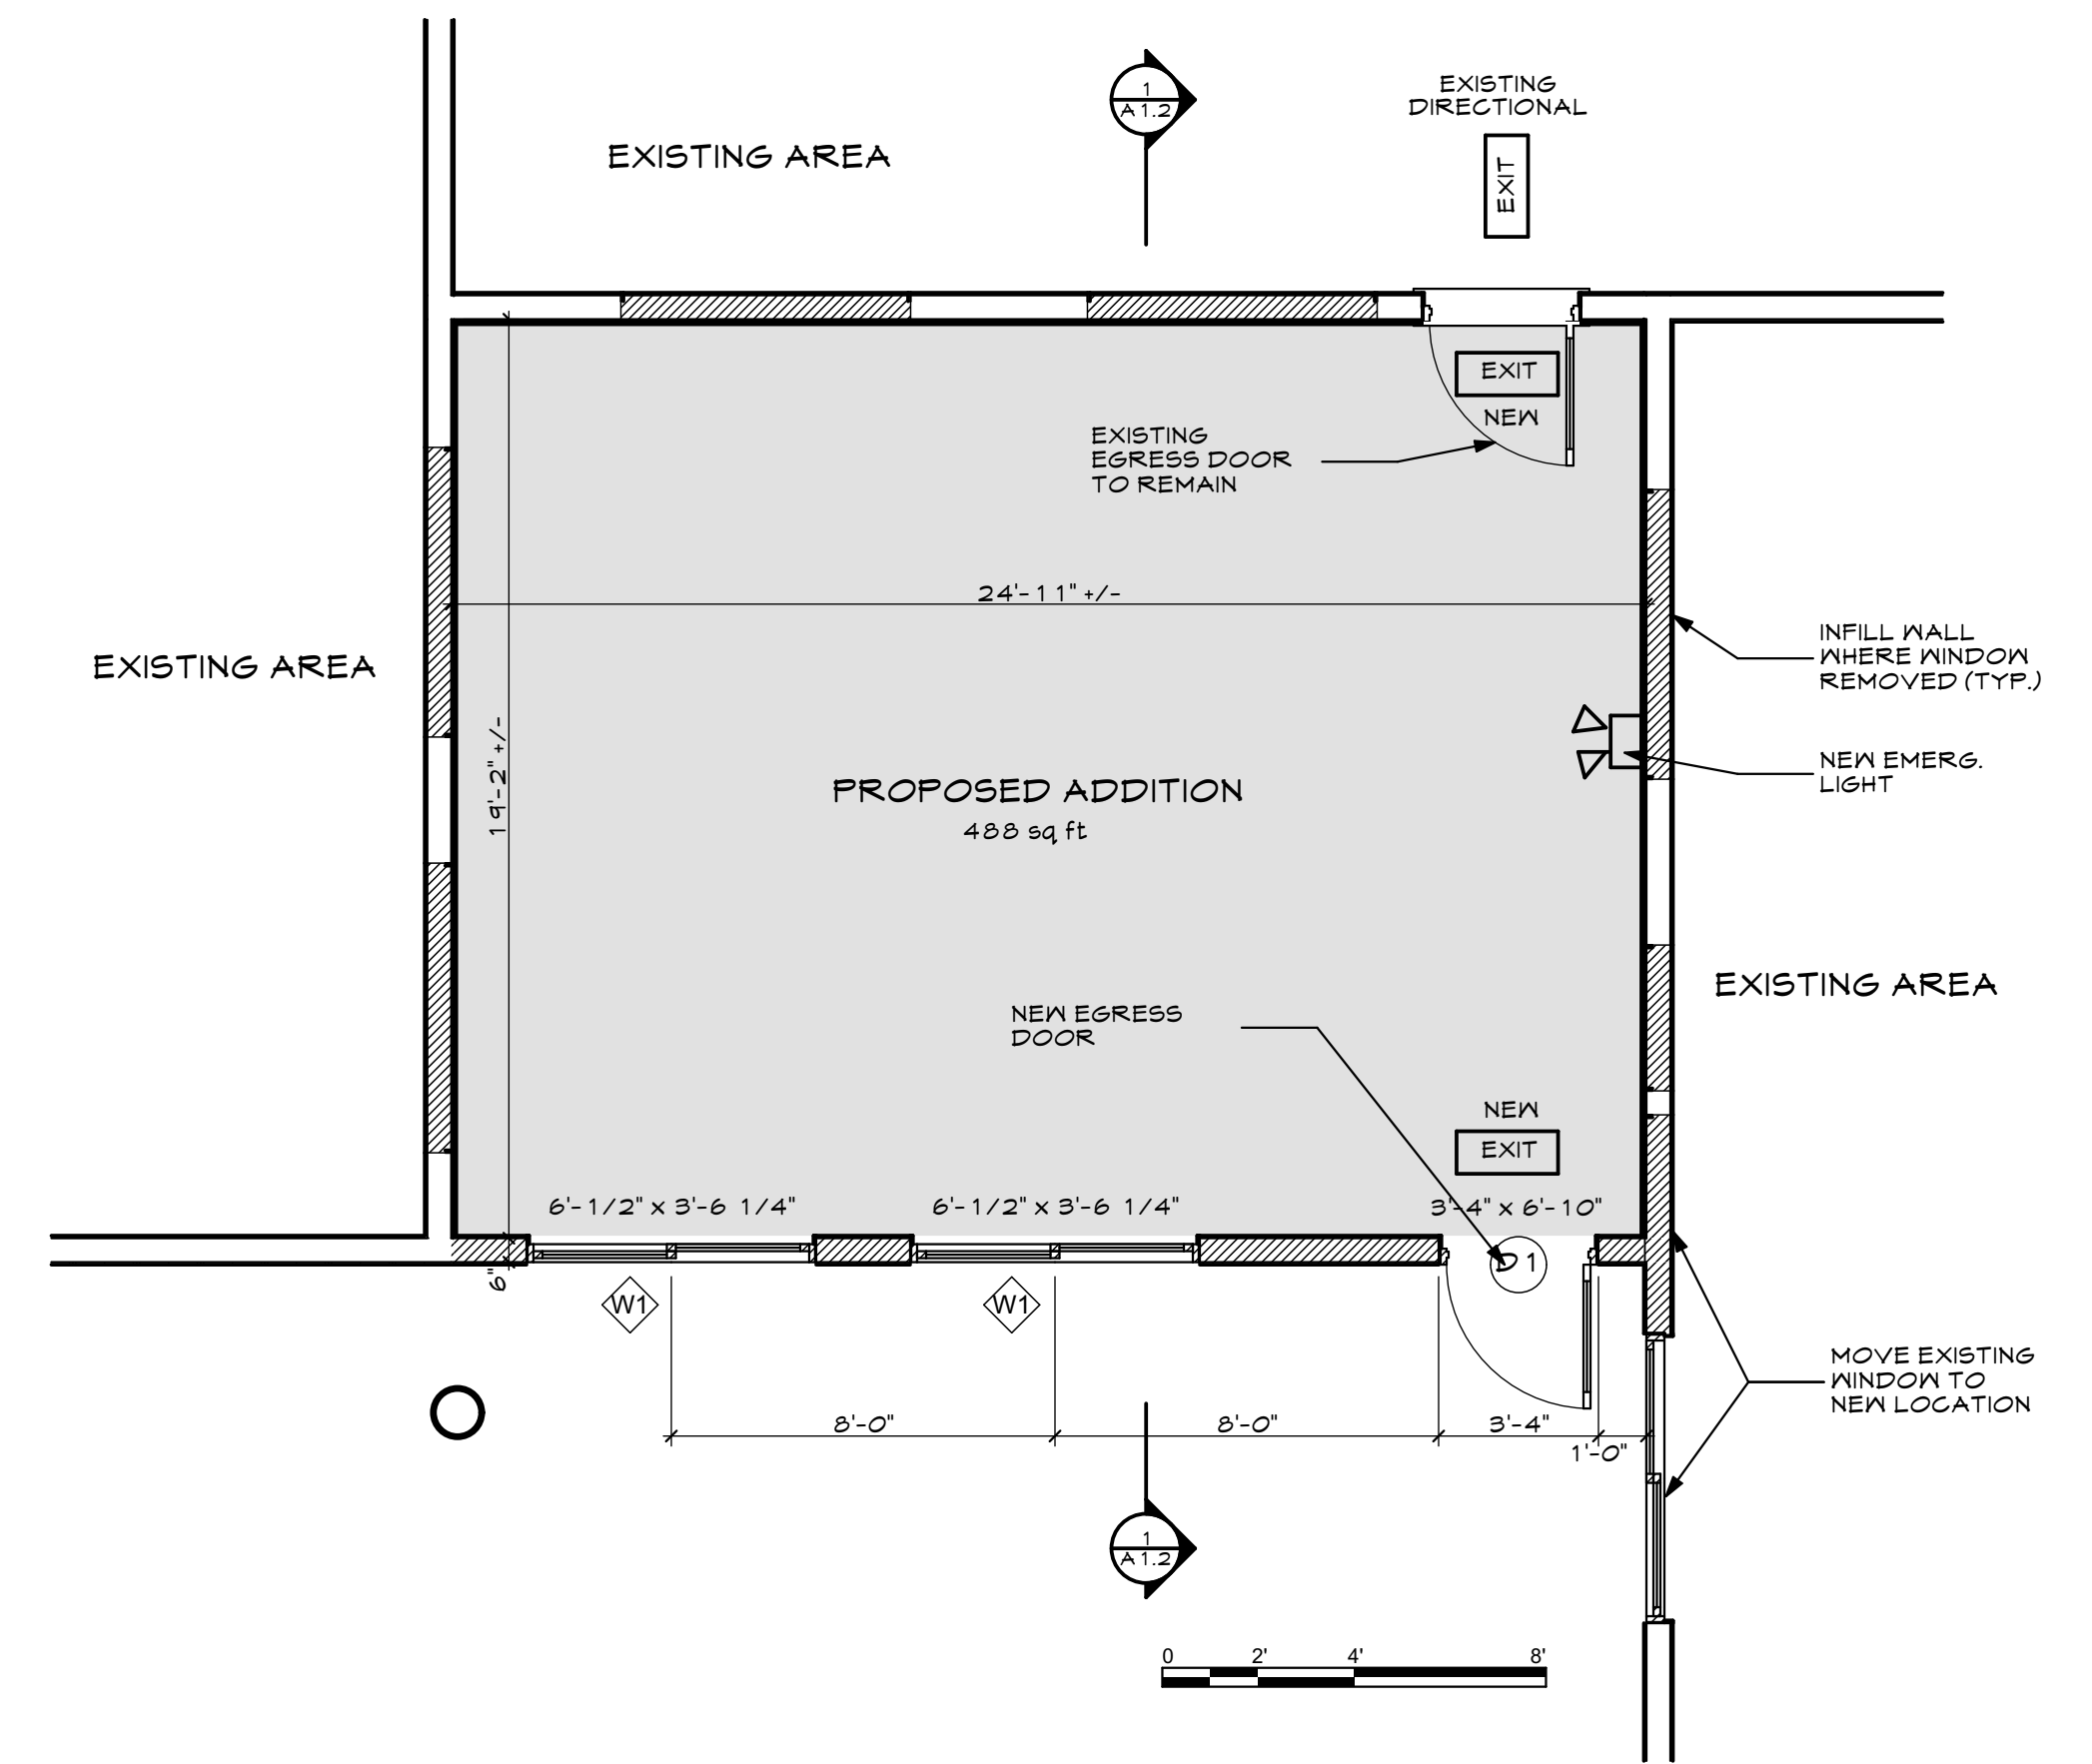

**5 PROPOSED FIRST FLOOR PLAN**  
SCALE: 1/4" = 1'-0"

NOT FOR CONSTRUCTION -  
SUBMITTED FOR PERMITTING  
7.28.17

DATE	DESCRIPTION

DATE: 7/28/17  
CHECKED BY: JAD  
DRAWN BY: CLBC  
JOB: FSA  
SHEET TITLE: