


FOUNDATION PLAN


Scale: 1/4" = 1'-0"

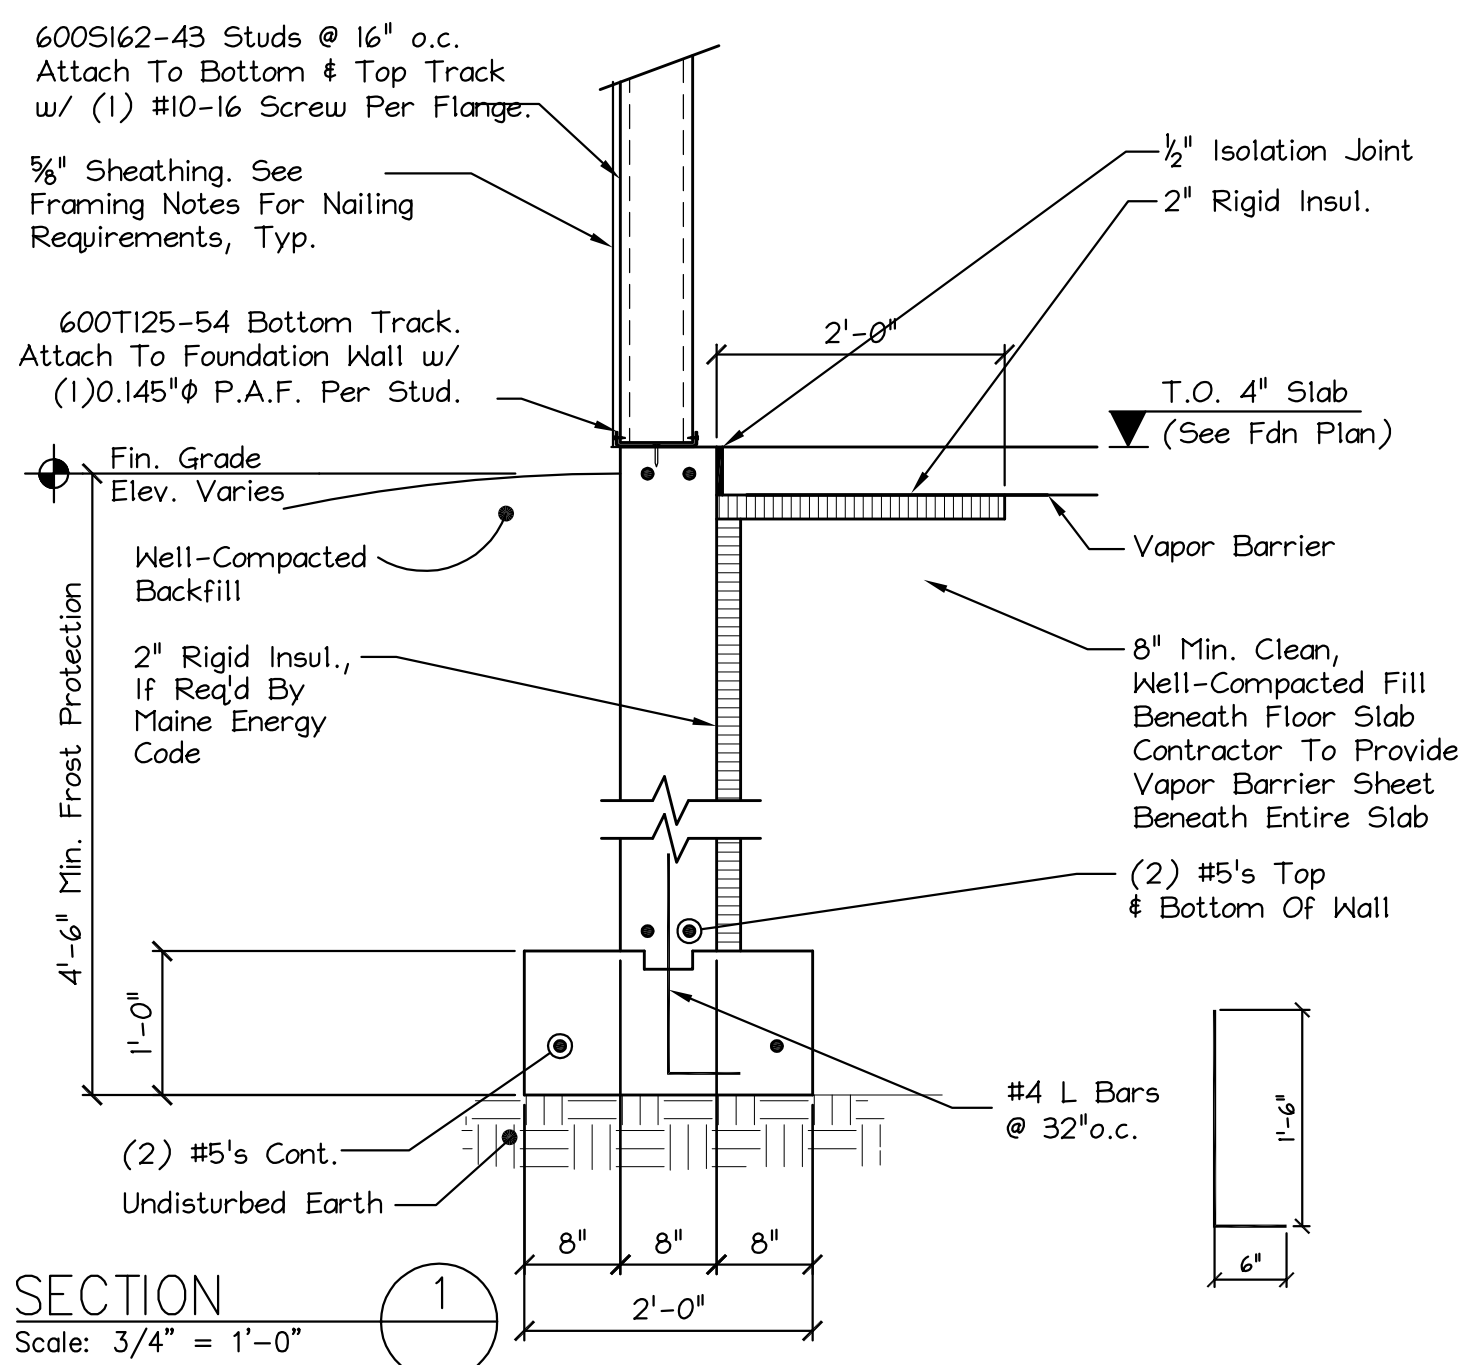

SECTION 1

Scale: 3/4" = 1'-0"

ISSUED 6/14/17

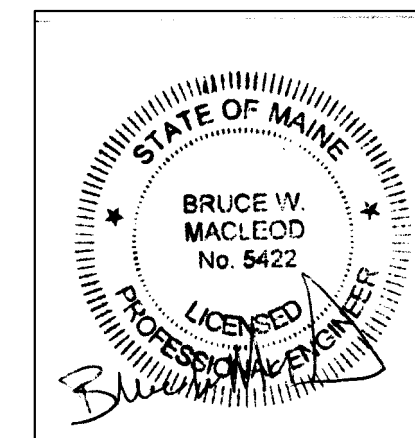

MacLeod Structural Engineers, PA		
80 Bridge Street, Suite 252, Westbrook, Maine 04092 207.839.0980		
Form Systems Addition		
200 Riverside Industrial Parkway Portland, Maine		
TITLE: FOUNDATION PLAN		
DATE: 6/12/17	DRAWN BY: BIM	DRAWING NUMBER:
SCALE: as noted	PROJ NO: 2017-048	S-2