




WEST ELEVATION
SCALE: 1/8" = 1'-0"

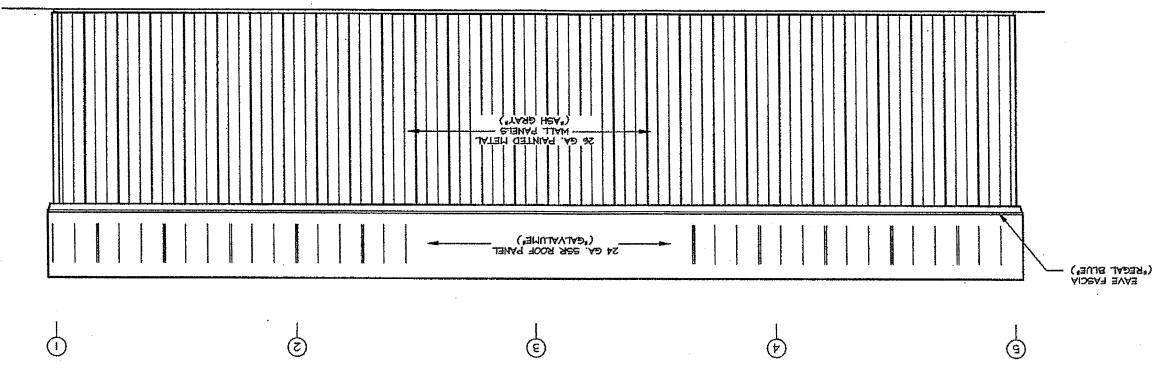


SOUTH ELEVATION
SCALE: 1/8" = 1'-0"

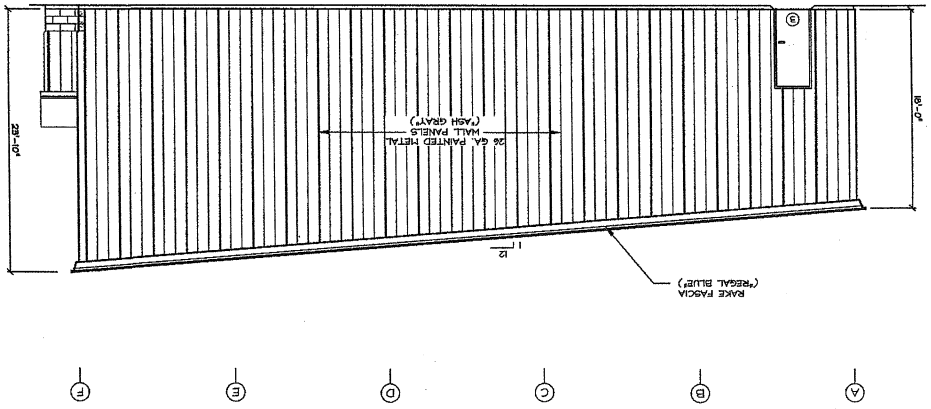

EAST ELEVATION
SCALE: 1/8" = 1'-0"

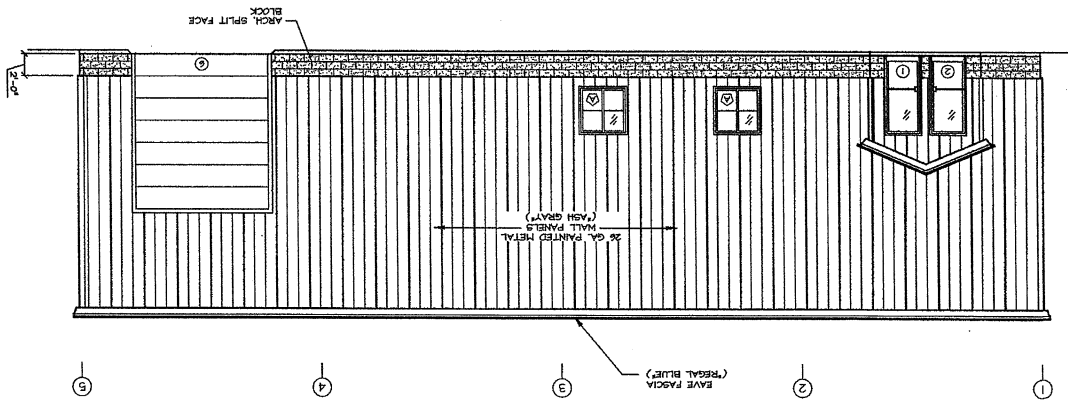

NORTH ELEVATION
SCALE: 1/8" = 1'-0"

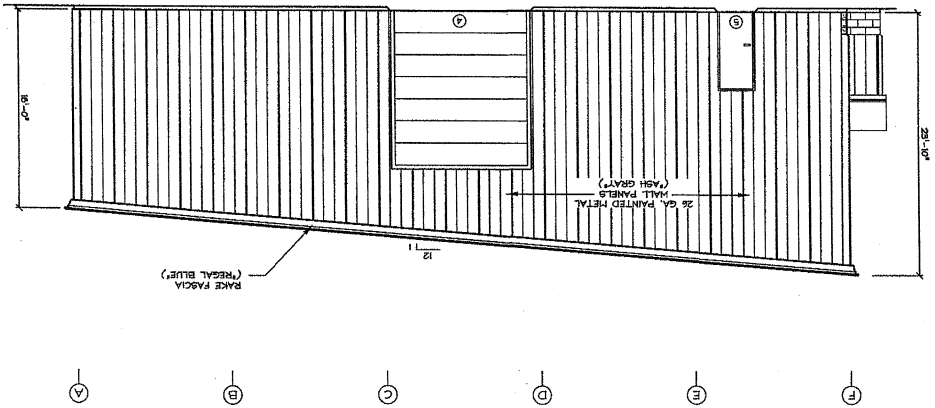


DATE: NOV 28, 2007
SCALE: AS SHOWN
DRAWN BY: JLG
CHECKED BY:
JOB NUMBER: 2735
SHEET:

PROPOSED BUILDING FOR:
INTERNATIONAL CAR PARTS
176 RIVERSIDE INDUSTRIAL PARKWAY
PORTLAND, ME
ELEVATIONS


PATCO
CONSTRUCTION INC
1263 MAIN STREET SAUNDERS ME 04963
TEL: (207) 544-5454 FAX: (207) 544-5455
Copyright © 2007 Patco Construction, Inc. All Rights Reserved.

John W. Hunsicker, R.A.
Architect
108 Shaw Road Kennebunk, Maine 04046
Tel: (207) 833-8888 Fax: (207) 833-8889
www.jwhunsicker.com
Architect - Interior Design - Universal Design

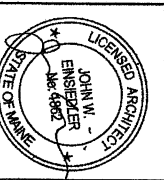

NO.	REVISION	DATE


A2

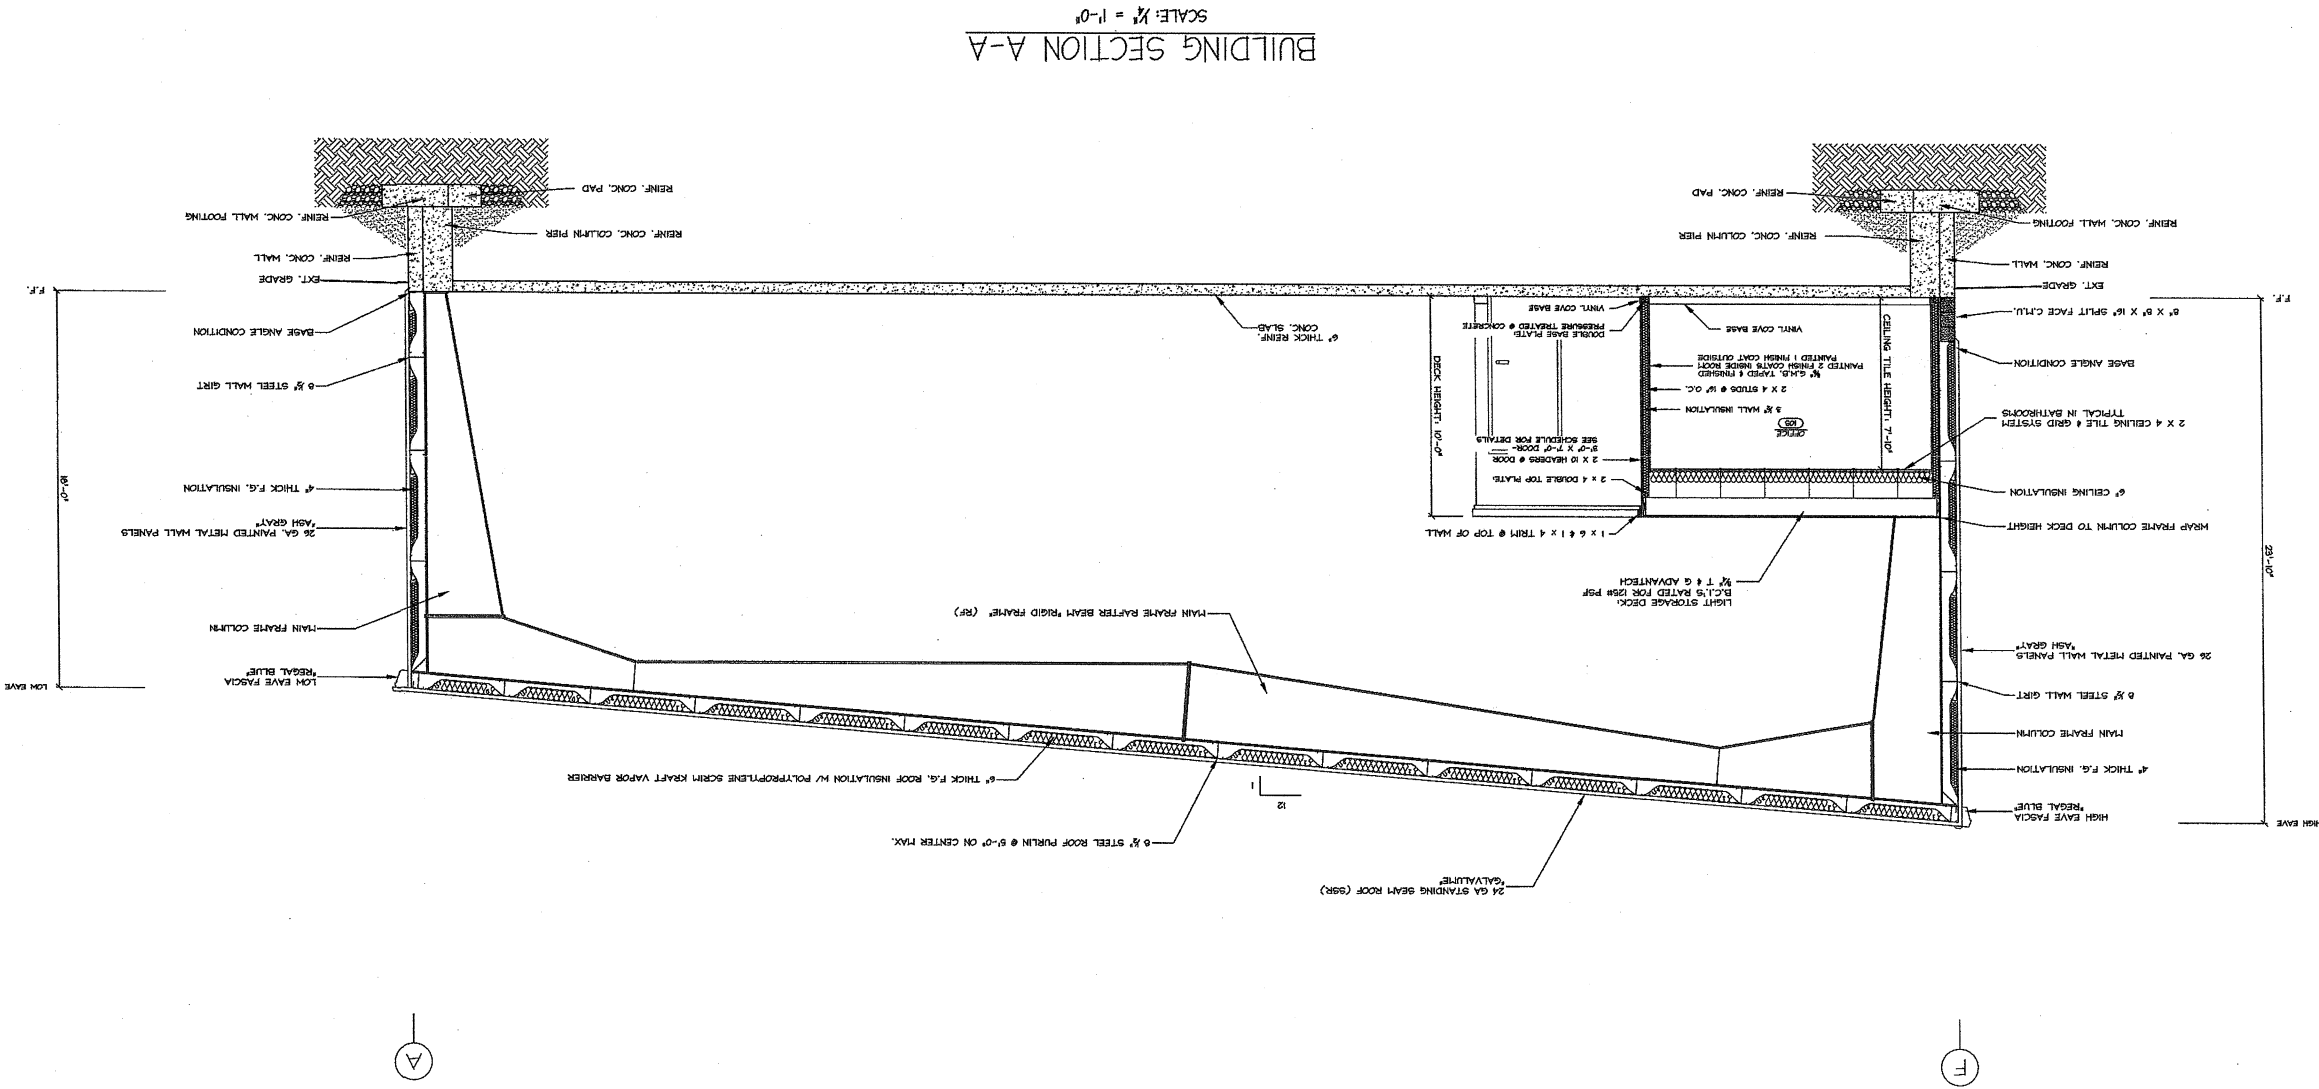

PROPOSED BUILDING FOR:
INTERNATIONAL CAR PARTS
 176 RIVERSIDE INDUSTRIAL PARKWAY
 PORTLAND, ME
BUILDING CROSS SECTION


PATCO
 CONSTRUCTION INC
 1283 MAIN STREET SAUNDERS ME 04973
 TEL: (207)334-4574 FAX: (207)334-1643
 WWW.PATCO-CONSTRUCTION.COM

John W. Hinshelwood, R.A.
 ARCHITECT
 10504 Road, Scarborough, Maine 04076
 Phone: (207)334-4574 Fax: (207)334-1643
 www.jwhinshelwood.com
 Architect • Interior Design • General Contractor

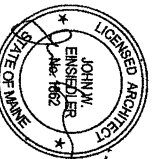

DATE	DESCRIPTION	BY

DATE	NOV28, 2007
SCALE	AS SHOWN
DRAWN BY	JLG
CHECKED BY	
FOR NUMBER	2735
SHEET	

 


NO.	SIZE	OPENING	LOCATION	TYPE	MAT	GLASS	JAMB	JAMB	JAMB	SMING	FRAME	HARDWARE	COMMENTS
1	3'-0" X 7'-0"	40 1/2" X 86 1/4"	A-1	AL/GL	FULL	A	A	A					
2	3'-0" X 7'-0"	40 1/2" X 86 1/4"	A-1	AL/GL	FULL	A	A	A					
3	3'-0" X 7'-0"	40 1/2" X 86 1/4"	A-1	AL/GL	FULL	A	A	A					
4	12'-0" X 14'-0"	40 1/2" X 86 1/4"	O-1	OHD									
5	3'-0" X 7'-0"	40 1/2" X 86 1/4"	S-1	M									
6	12'-0" X 14'-0"	40 1/2" X 86 1/4"	O-1	OHD									
7	3'-0" X 7'-0"	38" X 85"	B-1	B									
8	3'-0" X 7'-0"	38" X 85"	B-1	B									
9	3'-0" X 7'-0"	38" X 85"	B-1	B									
10	3'-0" X 7'-0"	38" X 85"	B-1	B									

DOOR SCHEDULE


NOTES:
 A = ALUMINUM
 B = BIRCH
 G = GLASS
 H = METAL
 M = MILD STEEL
 MD = WOOD
 AL/GL = ALUMINUM/GLASS
 LG = HALF GLASS
 LH = LEFT HAND
 RH = RIGHT HAND
 DB = DOUBLE DOOR
 OHD = OVERHEAD DOOR
 M = MELDED
 K/D = KNOCK DOWN
 P & D = PUNCH & DIMPLED

HARDWARE
 PS = PASSAGE SET
 CL = CLOSURE
 LS = LOCK SET
 PP = PUSH/PULL
 PRS = PRIVACY SET
 T = THRESHOLD


DOOR TYPES

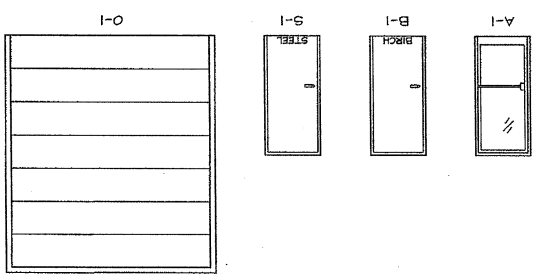


A-1-1 OVERHEAD DOOR JAMB @ STEEL WALL SCALE: 1" = 1'-0"

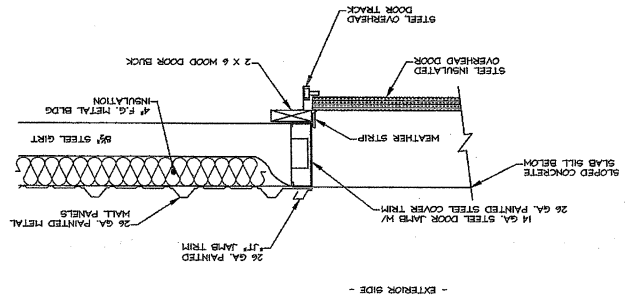


A-1-2 EXTERIOR DOOR JAMB @ STEEL WALL SCALE: 1" = 1'-0"

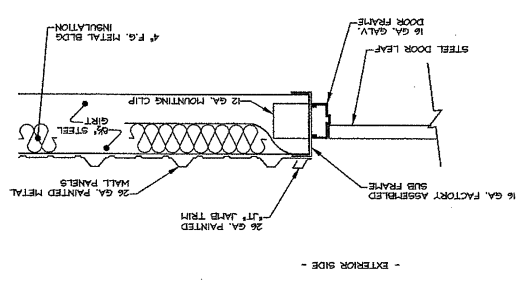


A-1-3 EXT. AL/GL JAMB @ WOOD WALL SCALE: 1" = 1'-0"

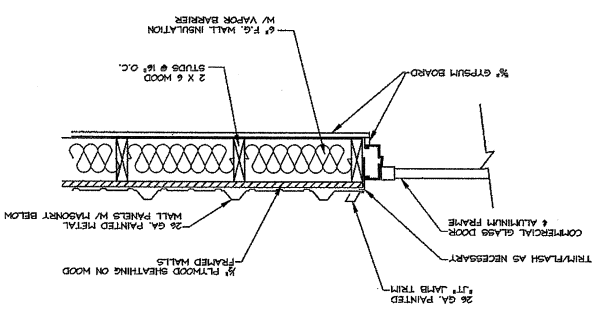


A-1-4 INTERIOR DOOR JAMB SCALE: 1" = 1'-0"

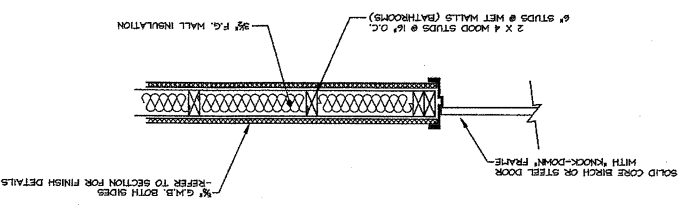


A-1-5 STEEL WALL WINDOW JAMB SCALE: 1" = 1'-0"

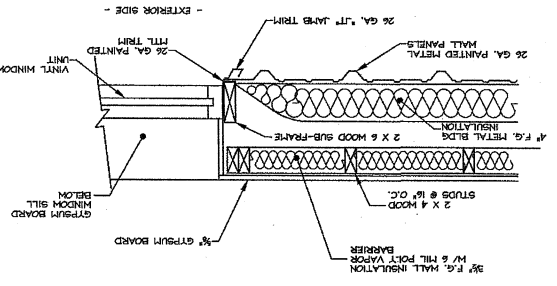

A-1-6 STEEL WALL WINDOW HEADER/SILL SCALE: 1" = 1'-0"

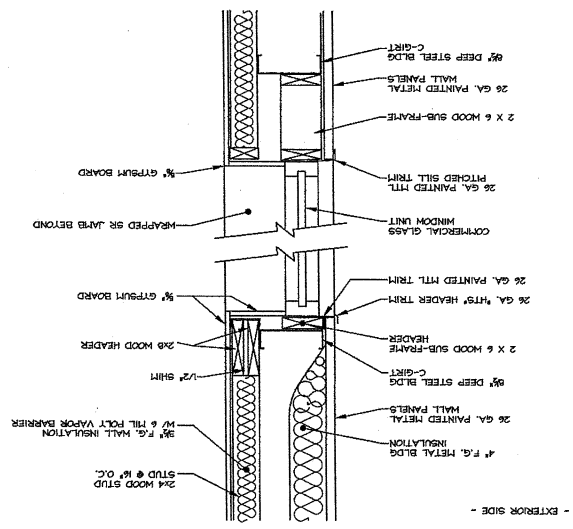

WINDOW TYPES

 

WINDOW	QTY.	SIZE	R.O.	DESCRIPTION	FRAME	GLASS	NOTES
A	2	4'-0" X 4'-0"		SLIDER		INSUL.	GRIDS
WINDOW SCHEDULE							


AS

DATE	NOV 28, 2007
SCALE	AS SHOWN
DRAWN BY	JLG
CHECKED BY	
JOB NUMBER	2735

PROPOSED BUILDING FOR:
 INTERNATIONAL CAR PARTS
 176 RIVERSIDE INDUSTRIAL PARKWAY
 PORTLAND, ME
 DOORS/WINDOWS SCHEDULES & DETAILS



PATCO
 CONSTRUCTION INC
 1293 MAIN STREET SANDOZ, ME 04073
 TEL: (207)334-5774 FAX: (207)334-1643
 WWW.PATCO-CONSTRUCTION.COM

John W. Enselder, R.A.
 ARCHITECTURE
 148 Sea Road Kennebunk, Maine 04043
 Phone: (207)960-9700 Fax: (207)960-9444
 Architecture - Interior Design - Universal Design

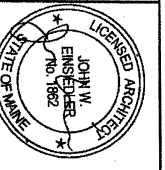

DATE	
REVISION	
NO.	


REFLECTED CEILING PLAN
SCALE: 1/8" = 1'-0"

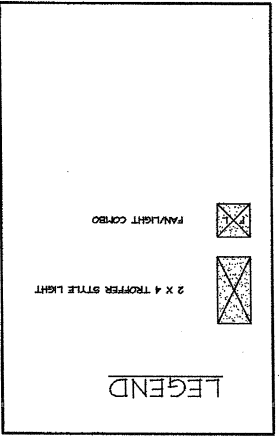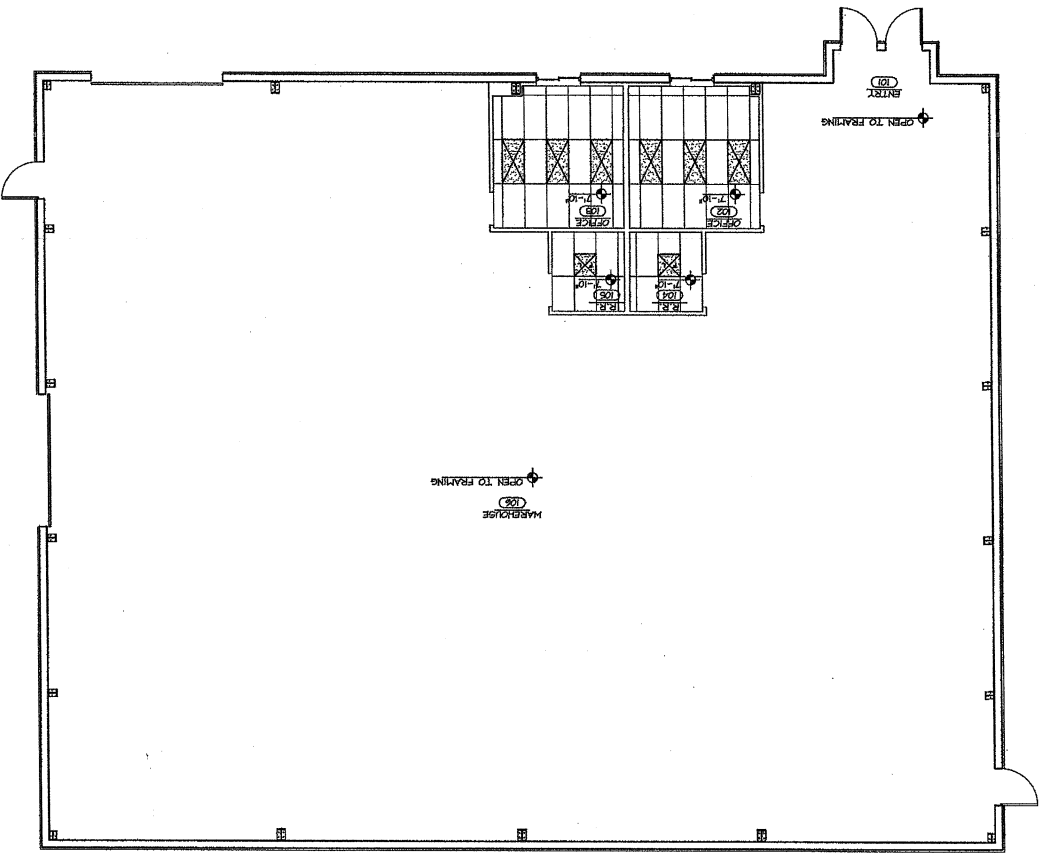

PROPOSED BUILDING FOR:
INTERNATIONAL CAR PARTS
176 RIVERSIDE INDUSTRIAL PARKWAY
PORTLAND, ME
REFLECTED CEILING PLAN

PATCO
CONSTRUCTION INC
1293 MAIN STREET SAUNDERS AFB 94473
TEL: (509) 235-2774 FAX: (509) 235-1443
www.patcoconstruction.com
Copyright © 2007, 2008 Patco Construction, Inc. All Rights Reserved.

John W. Elmstedley, R.A.
Architect
148 Elm Road, Kennebunk, Maine 04043
Phone: (603) 883-7878
www.elmstedley.com
Architect • Interior Design • Universal Design

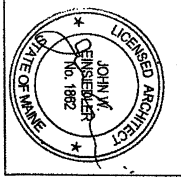

NO.	DESCRIPTION	DATE	BY

DATE: NOV28, 2007
SCALE: AS SHOWN
DRAWN BY: JLG
CHECKED BY:
JOB NUMBER: 2735
SHEET: A6