


NOTE:

1. SHELTER ESTIMATED WEIGHT : 42,100 LBS.
2. FOR SLAB FOUNDATION, BEARING AREA COVERS ENTIRE SLAB (REFER TO DRAWING 108-001).
3. FOR PIER FOUNDATION, BEARING POINTS ARE DETERMINED BY PIER LOCATIONS (REFER TO DRAWING 108-003).

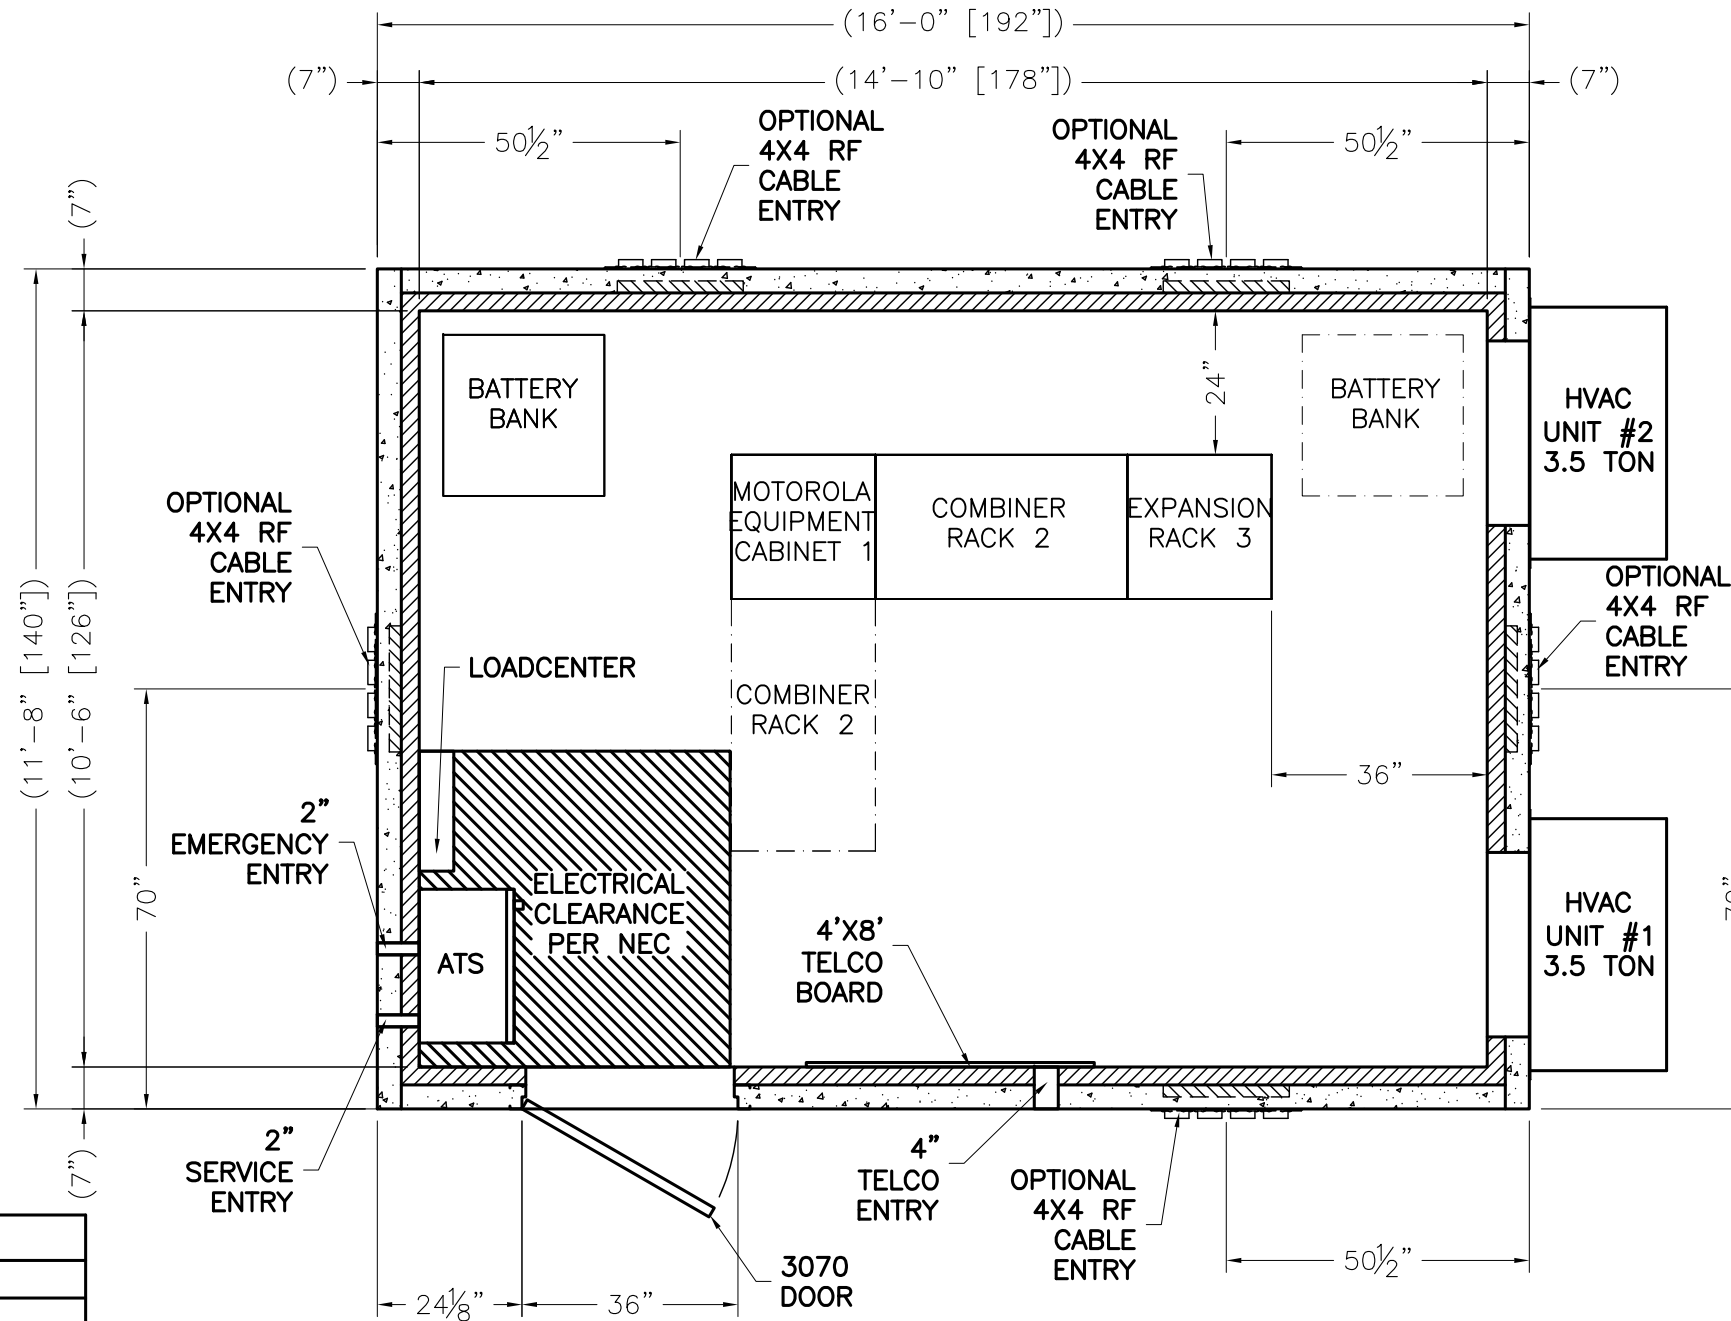

FLOOR PLAN

186.67 SQ. FT. EXTERIOR AREA
155.75 SQ. FT. INTERIOR AREA

SITE LIST	DESCRIPTION
MOUNT HARRIS	
PORTSMOUTH - POE	
BUCKS HARBOR	
ELLSWORTH	
PORTLAND ATC 10047	
PEEK A BOO MOUNTAIN	

THIS DRAWING IS THE CONFIDENTIAL PROPERTY AND CONTAINS TRADE SECRETS OF CELLXION, LLC. ANY USE OF THESE DRAWINGS OR THE INFORMATION CONTAINED HEREIN FOR ANY REASON OTHER THAN AS EXPRESSLY AUTHORIZED BY CELLXION, LLC. IS STRICTLY PROHIBITED. THIS DRAWING HAS BEEN DISTRIBUTED WITH THE UNDERSTANDING THAT ANYONE RECEIVING OR OTHERWISE OBTAINING POSSESSION OF IT WILL BE EXPRESSLY NOTIFIED OF ITS CONFIDENTIAL NATURE.

Cellxion
A Division of Sabre Industries, Inc.
5031 Hazel Jones Road
Bossier City, Louisiana 71111
voice: (318) 213-2900
fax: (318) 213-2919
www.cellxion.com

CUSTOMER:
MOTOROLA
U.S. FEDERAL
GOVERNMENT
MARKETS DIVISION

PROJECT:
**U.S. CUSTOMS &
BORDER PROTECTION
FLOOR PLAN**

FILENAME: CBP/SCBP1111	TOLERANCE:
SCALE:	
DRWN. BY: G. BRINKMAN	DATE: 03/24/11
CHK. BY: L. DROZDZ	DATE: 03/24/11
ENG. BY:	DATE:
APP. BY: M. TAYLOR	DATE: 03/24/11
SHEET NO. 2-0	
DRAWING NO.: SCBP11	