



3 NORTH ELEVATION
1/8" = 1'-0"

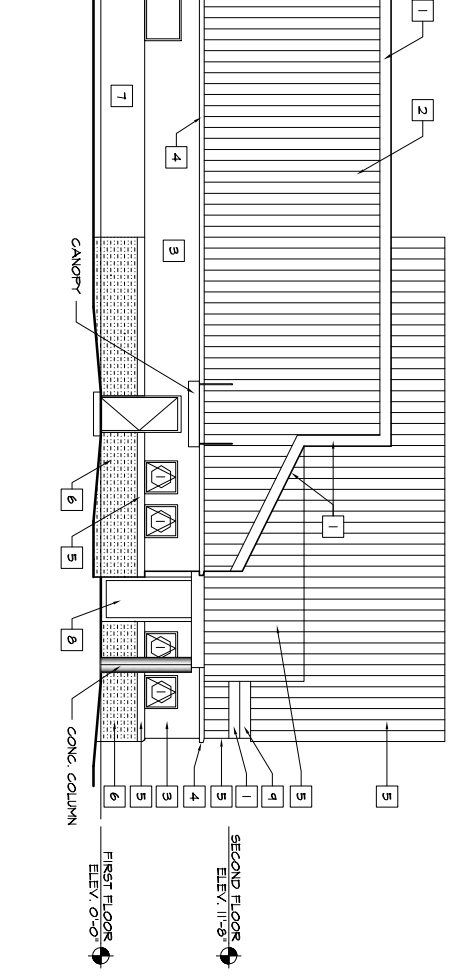

4 SOUTH ELEVATION
1/8" = 1'-0"

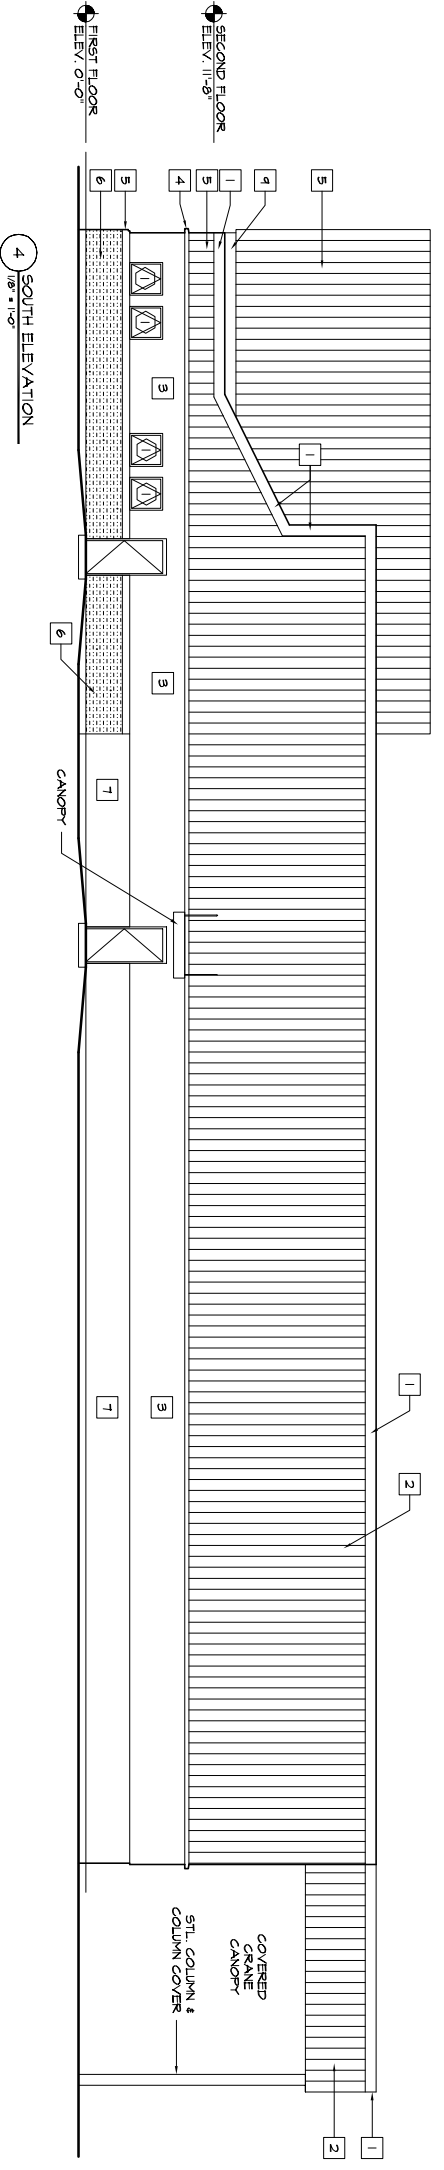

LEGEND

- 1 1/2" PRE-FINISHED METAL STANDING SEAM
- 2 METAL SIDING - TYPE 1
- 3 FLUSH SEAM METAL SIDING - TYPE 2
- 4 METAL CORNICE
- 5 PRE-CAST SILL
- 6 MASONRY VENEER
- 7 EXPOSED CONCRETE
- 8 ALUM./GLASS ENTRY SYSTEM - SEE DOOR SCHED.
- 9 RUBBER MEMBRANE
- 10 METAL PANEL - TYPE 3



49 DARKMOUTH STREET
PORTLAND, ME 04101
207-775-1059
207-775-2694 FAX

COPYRIGHT 2006
PDT Architects
None or reproduction of the contents of this document without the permission of PDT Architects.

DELTA ROOFING
PORTLAND, MAINE

JOB NO. 05-136	DRWN. CHR. MEL. BJR	SCALE 1/8"=1'-0"	ISSUE PERMIT SET JUNE 23, 2006	TITLE EXTERIOR ELEVATIONS	SHEET A4.1
-------------------	------------------------	---------------------	--------------------------------------	---------------------------------	---------------