

STATION AND OFFSET

#	STATION	OFFSET
1	0+32.37	15.00
2	0+36.76	+5.00
3	0+38.13	67.07
4	0+52.84	137.43
5	1+01.72	167.49
6	1+31.31	270.40
7	1+51.08	324.45

CURVE TABLE


CURVE	LENGTH	RADIUS	DELTA	PC STATION	PT STATION
CT	32.34	115.0	44.23	6+24.54	7+08.98
C1	45.40	100.0	23.57	81.73.91	9+25.27

PRIMARY SURVEY OBTAINED FROM A PLANNED SURVEY BY BHM, LTD. MAY 1994, COS.

86

127


OFFICE B WARE-0032 104
J WESTON WALCII
1100 IMPERIAL STREET
PORTLAND, MAINE



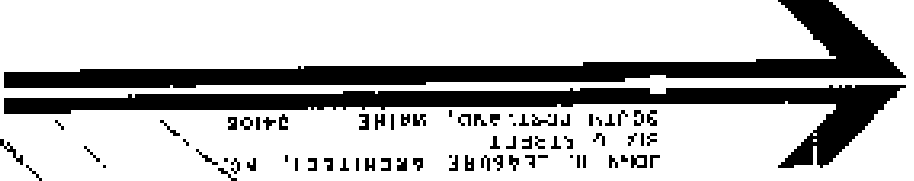


Architectural drawing title block containing project information.

Architectural drawing title block containing project information.

Architectural drawing title block containing project information.

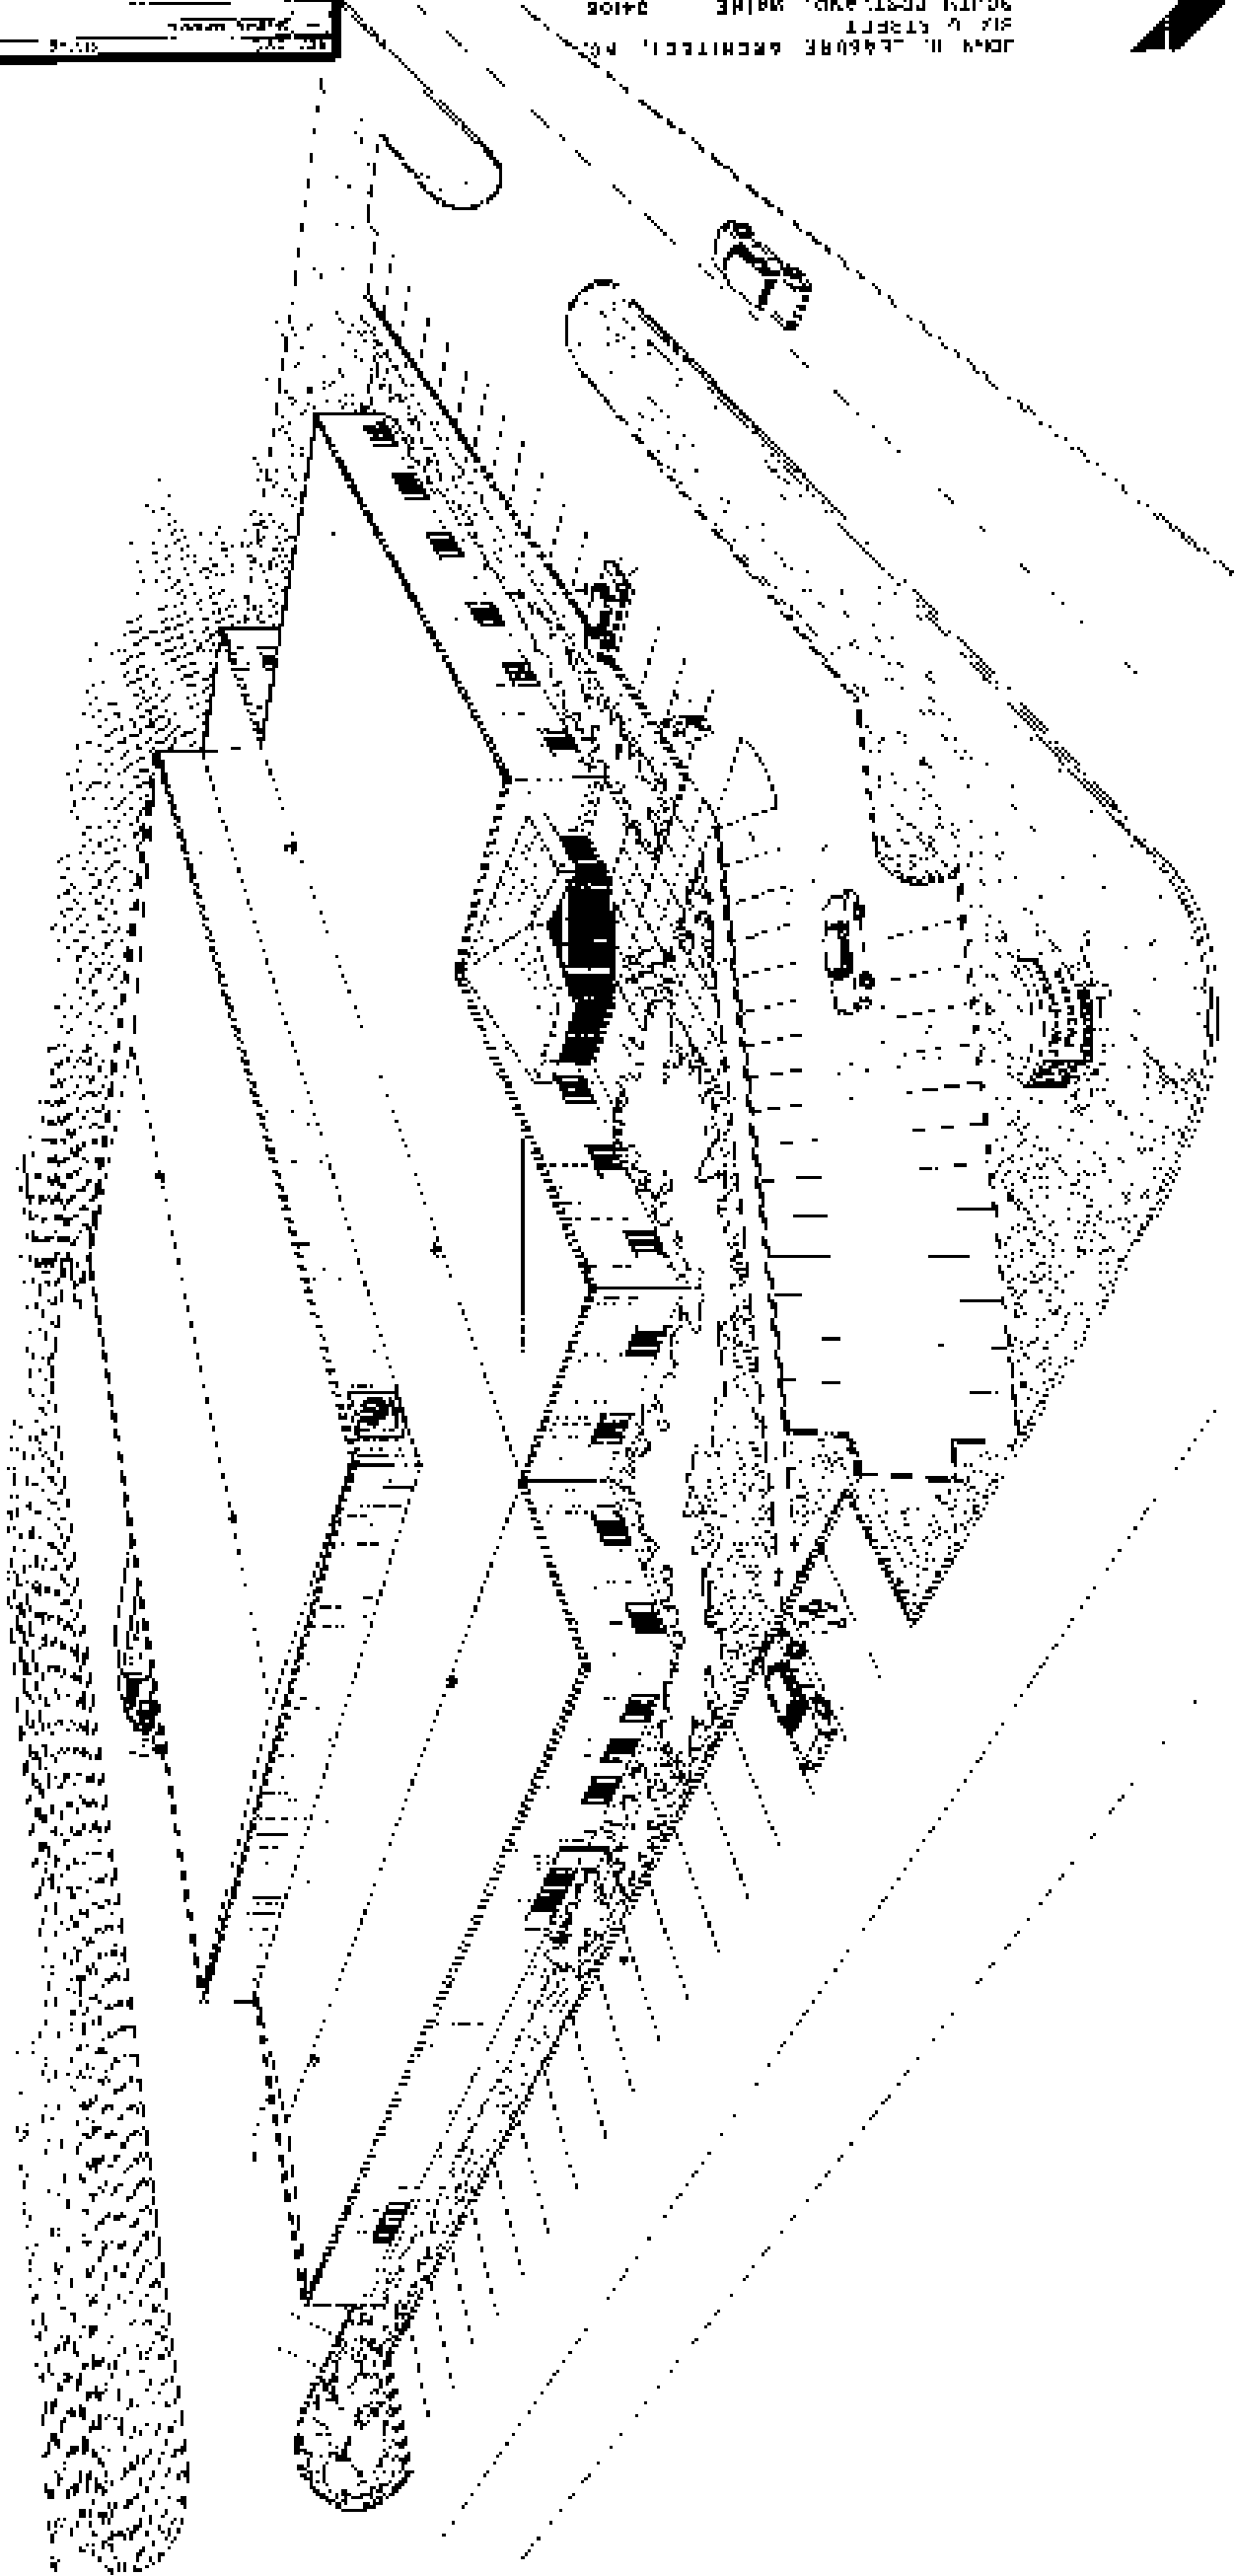

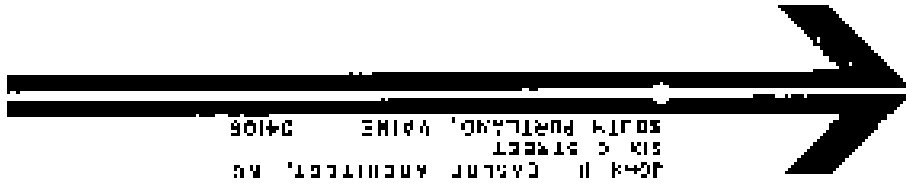 
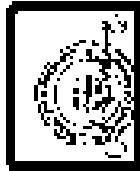


JOHN H. EASTMAN ARCHITECT, INC.
 SIX C STREET
 PORTLAND, MAINE 04108

A1

OFFICE & WAREHOUSE FOR
 J. WILSON WALLIS
 1035 RIVERSIDE STREET
 PORTLAND, MAINE




SECTION 22 PLAN

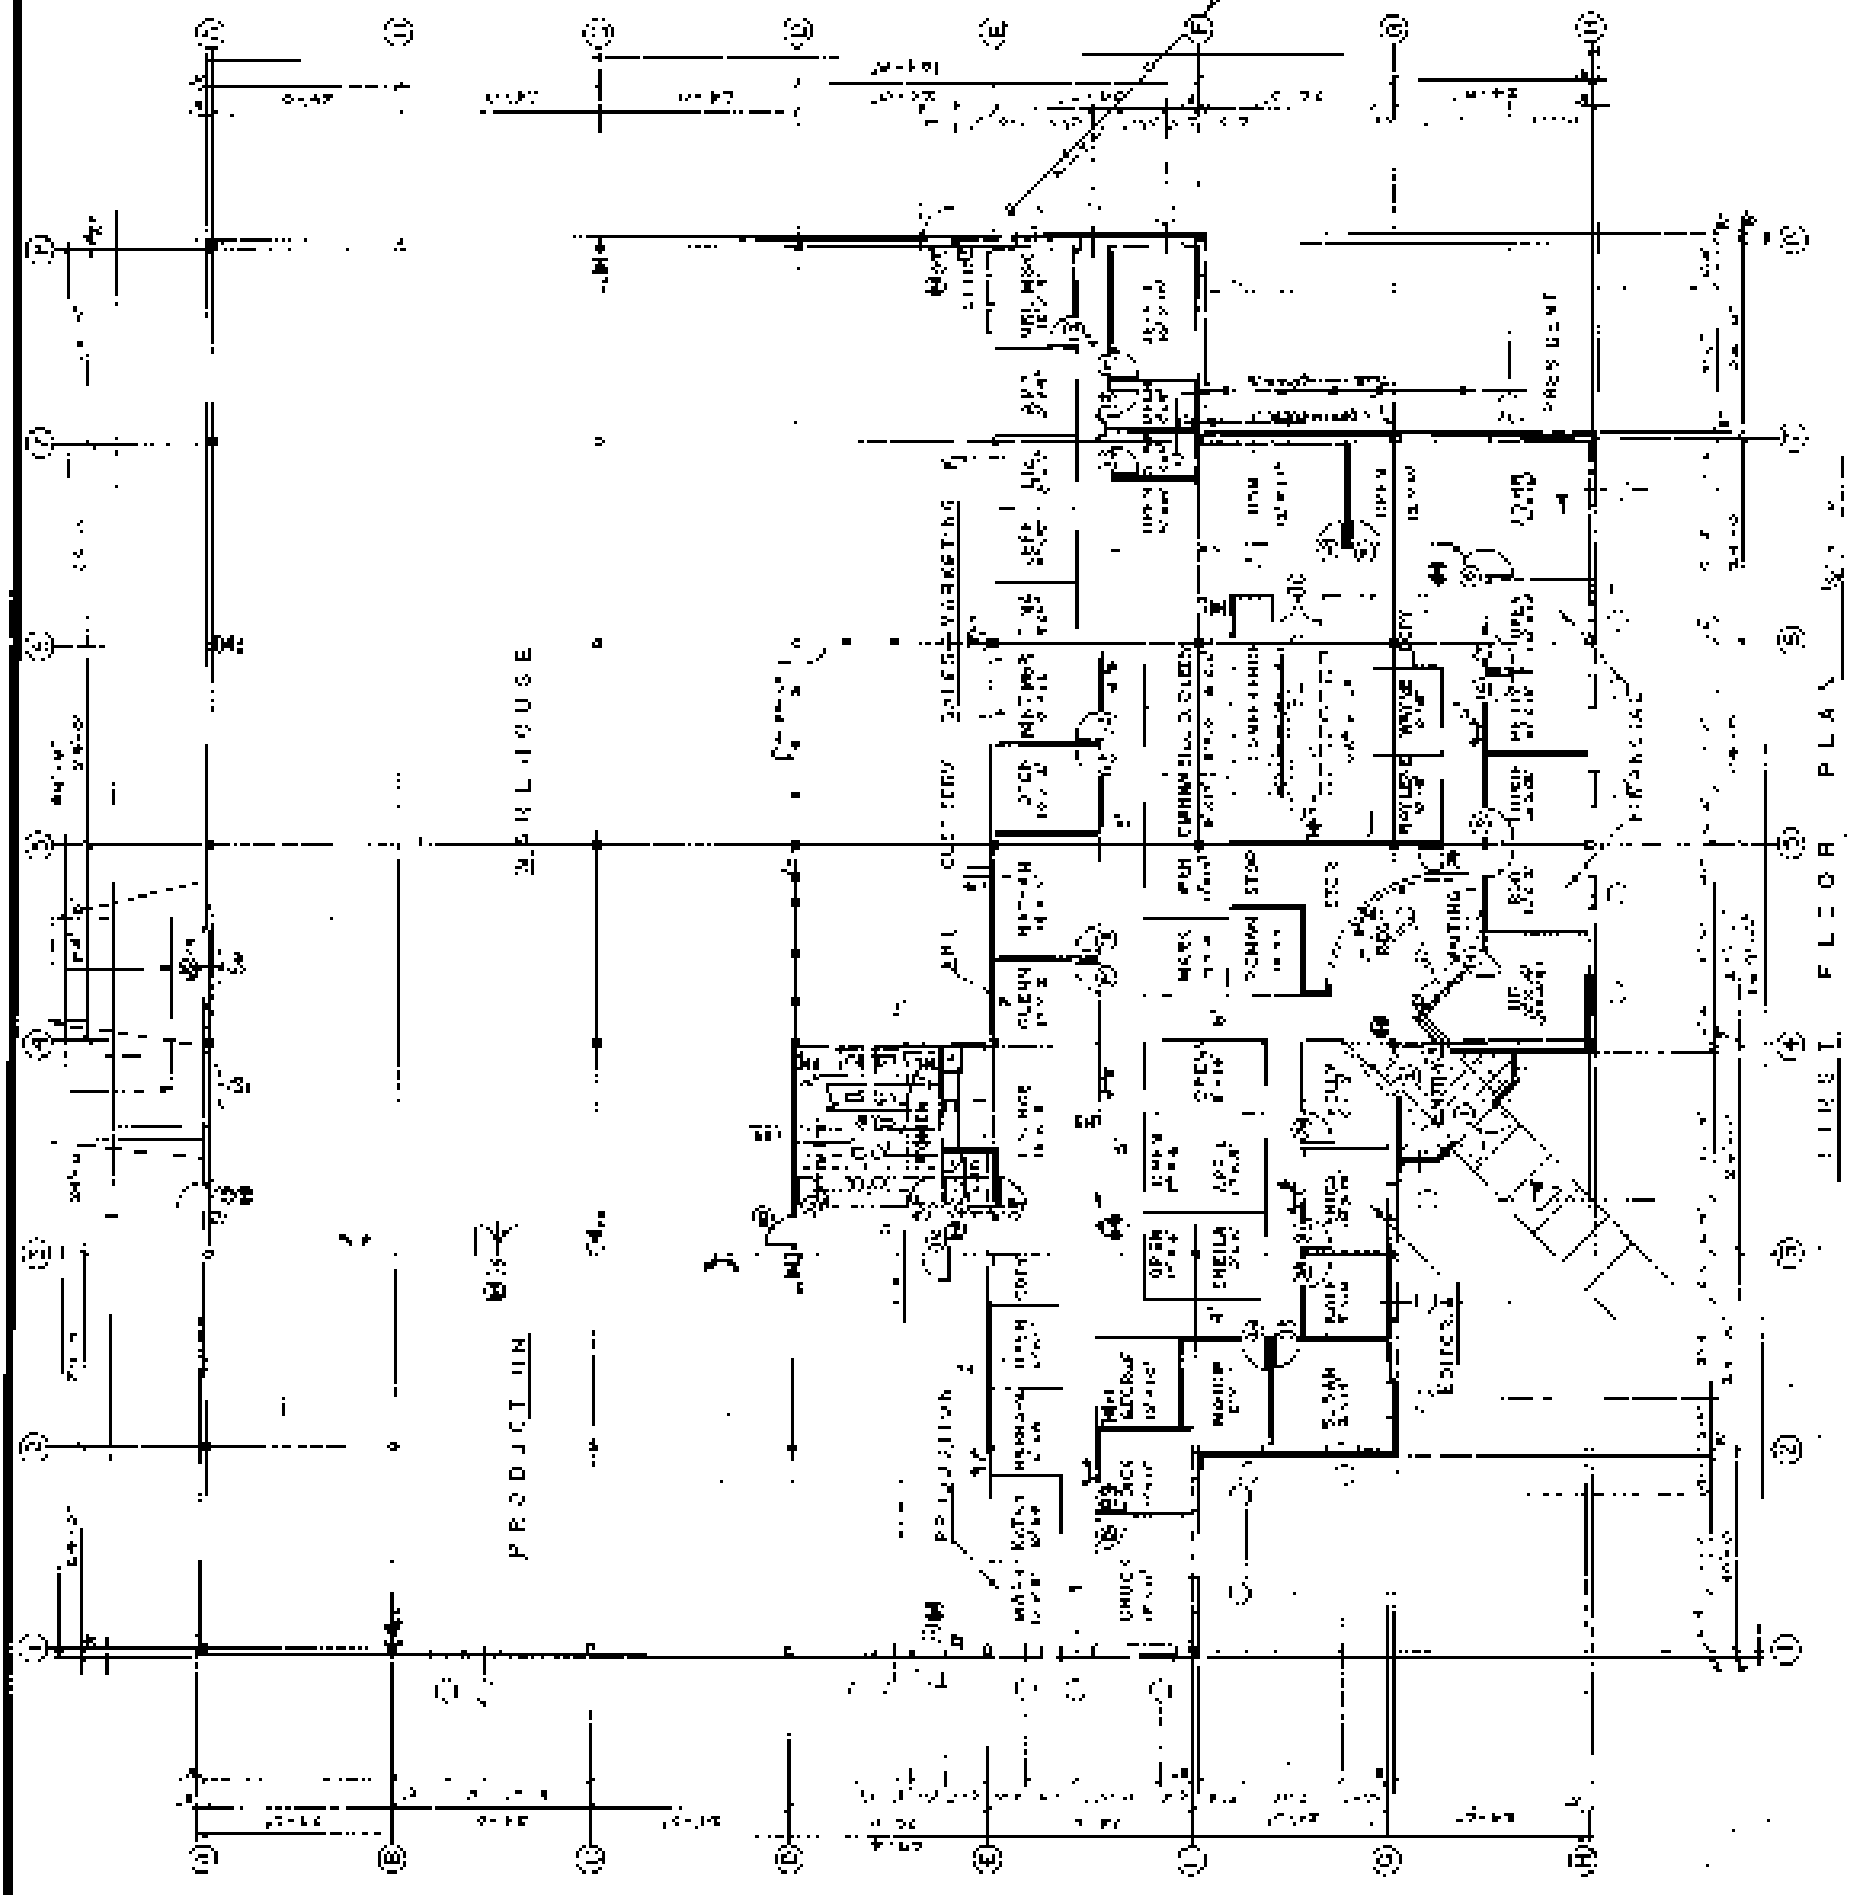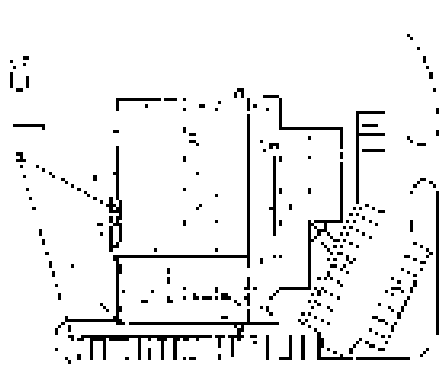

FIRST FLOOR PLAN

OFFICE & WAREHOUSE FOR
J. WESTON WALSH
1039 RIVERSIDE STREET
PORTLAND, MAINE


JOHN H. LEVARE ARCHITECT, INC.
516 D STREET
SOUTH PORTLAND, MAINE
PRIOR

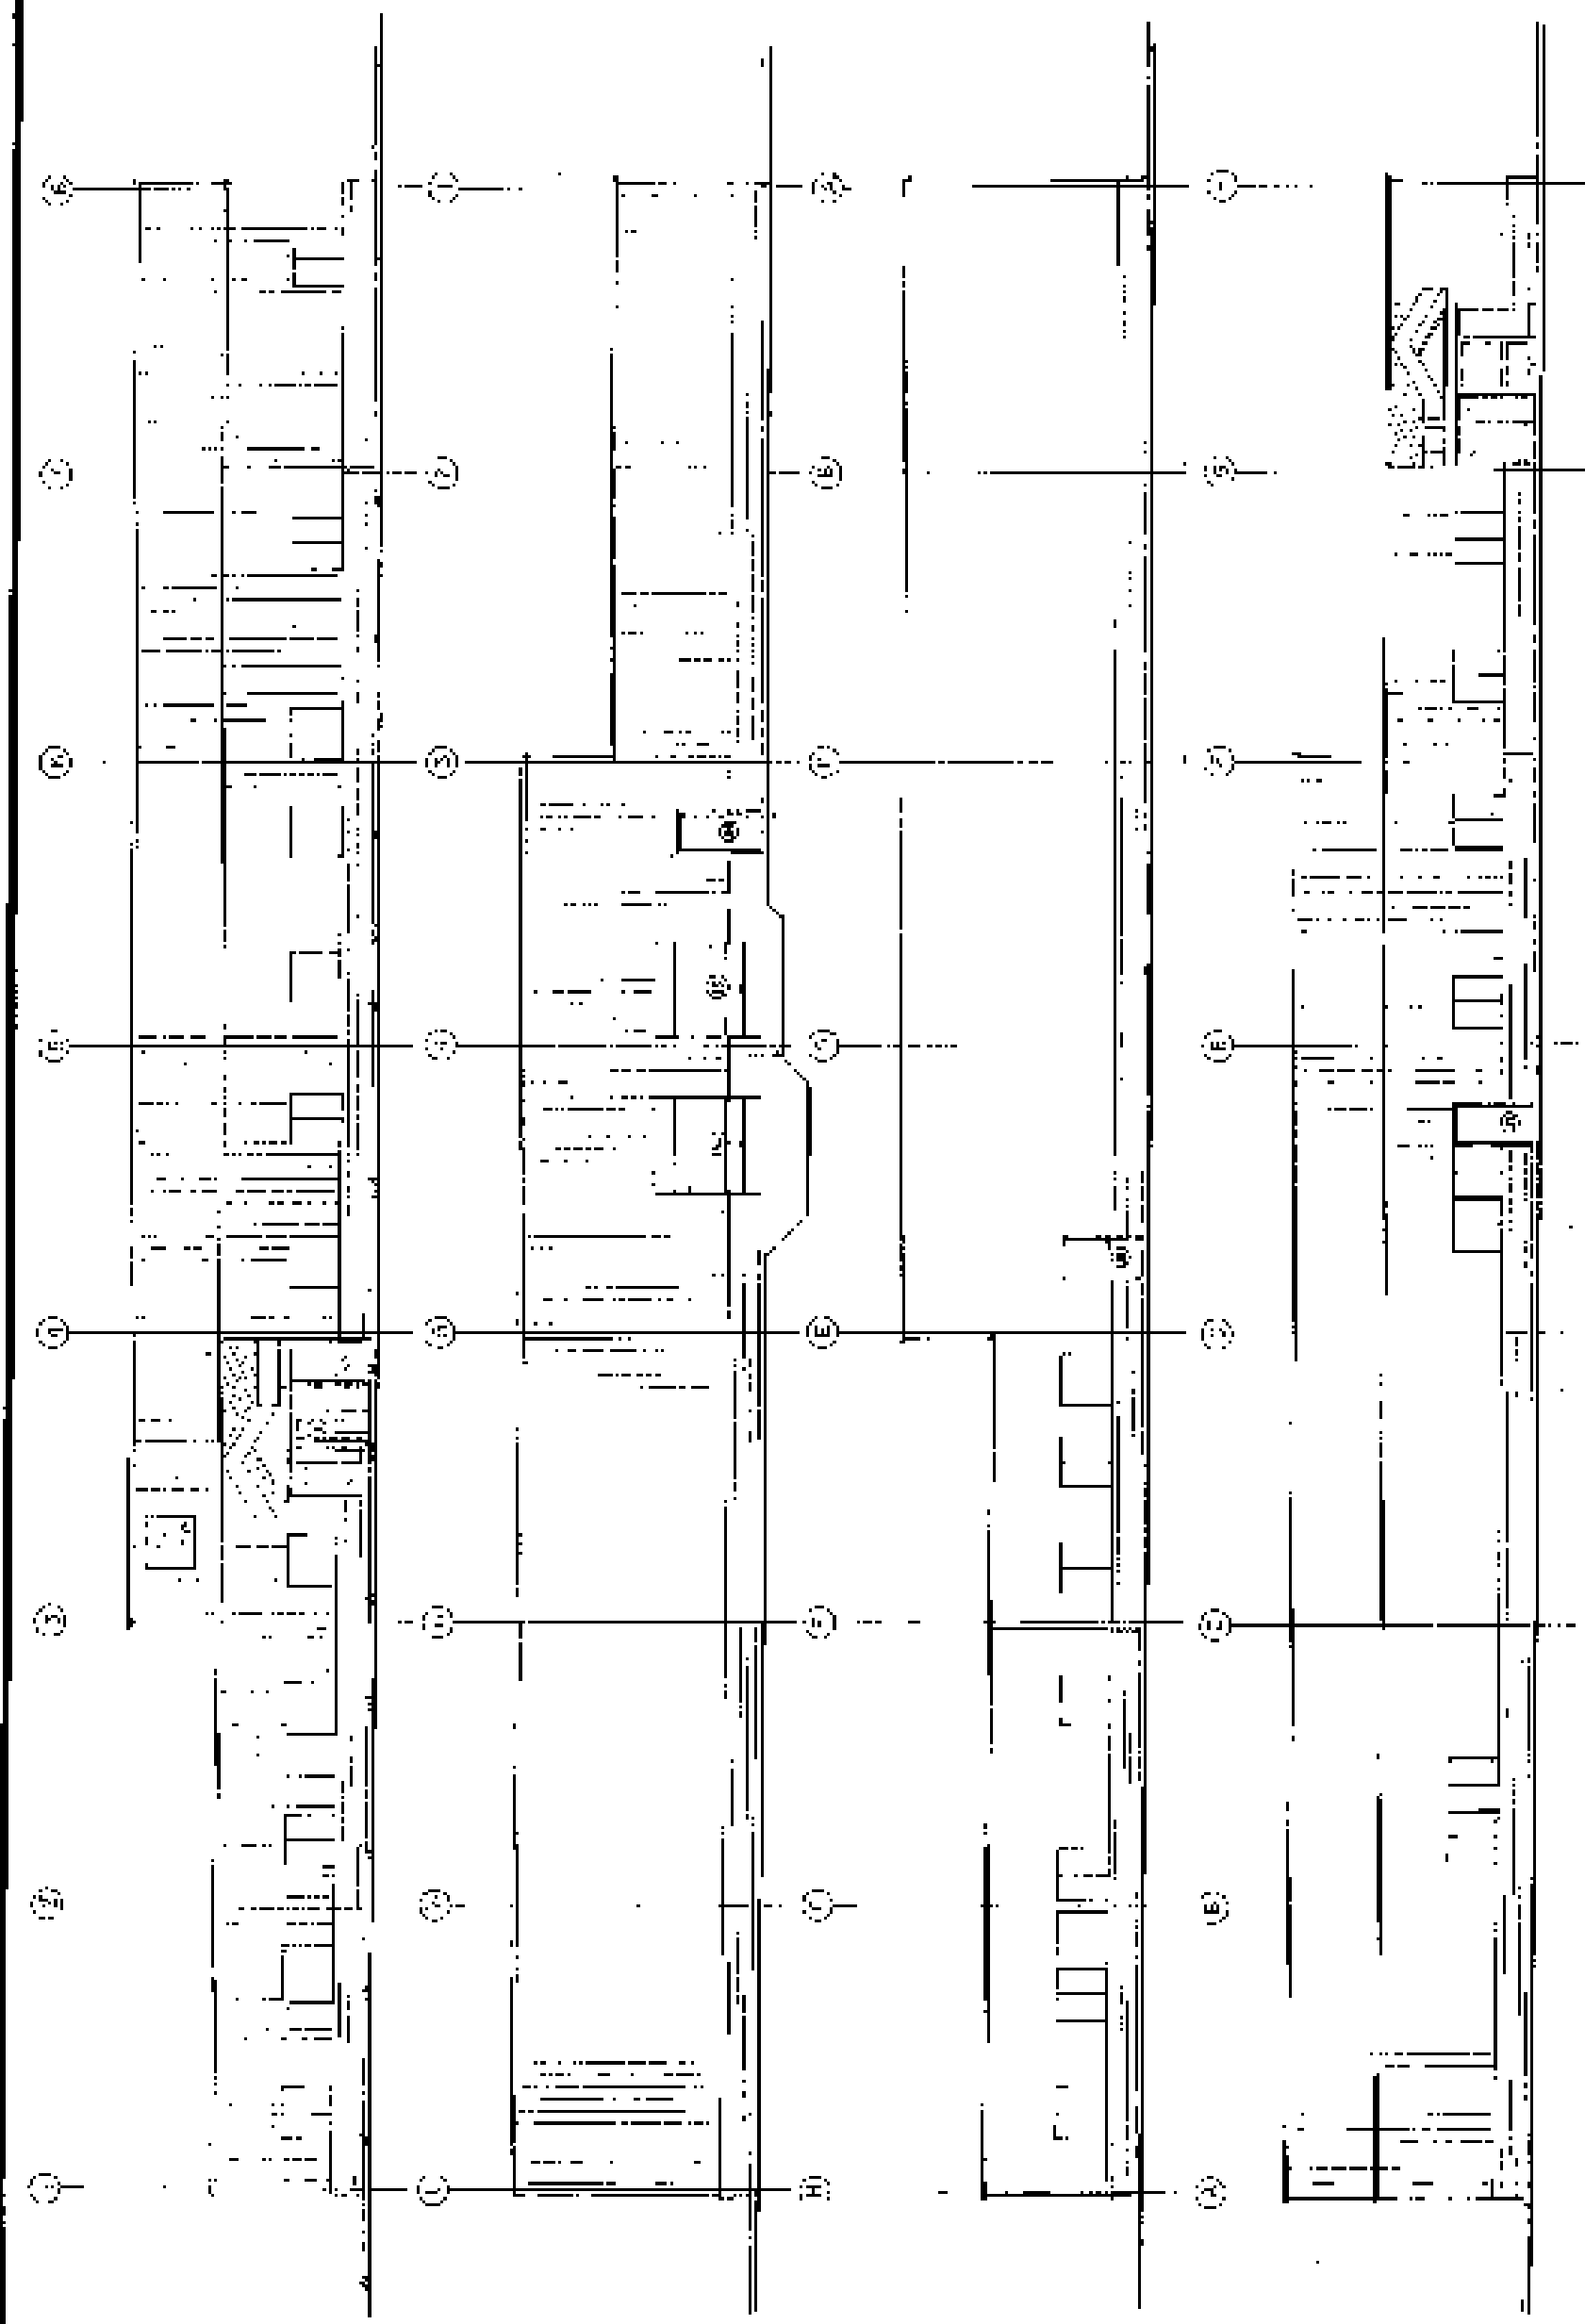 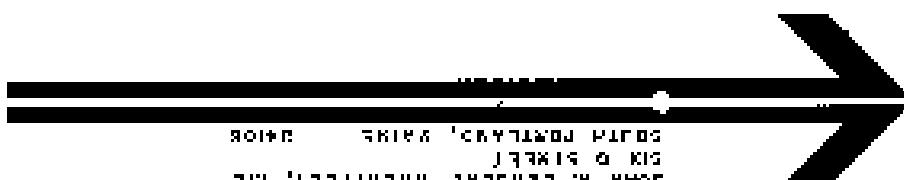

OFFICE & WAREHOUSE BLDG
J. WELTON WALSH
389 RIVERSIDE STREET
JUPITER, FLA. 32033

DATE: 12/1/77

SECTION A-A


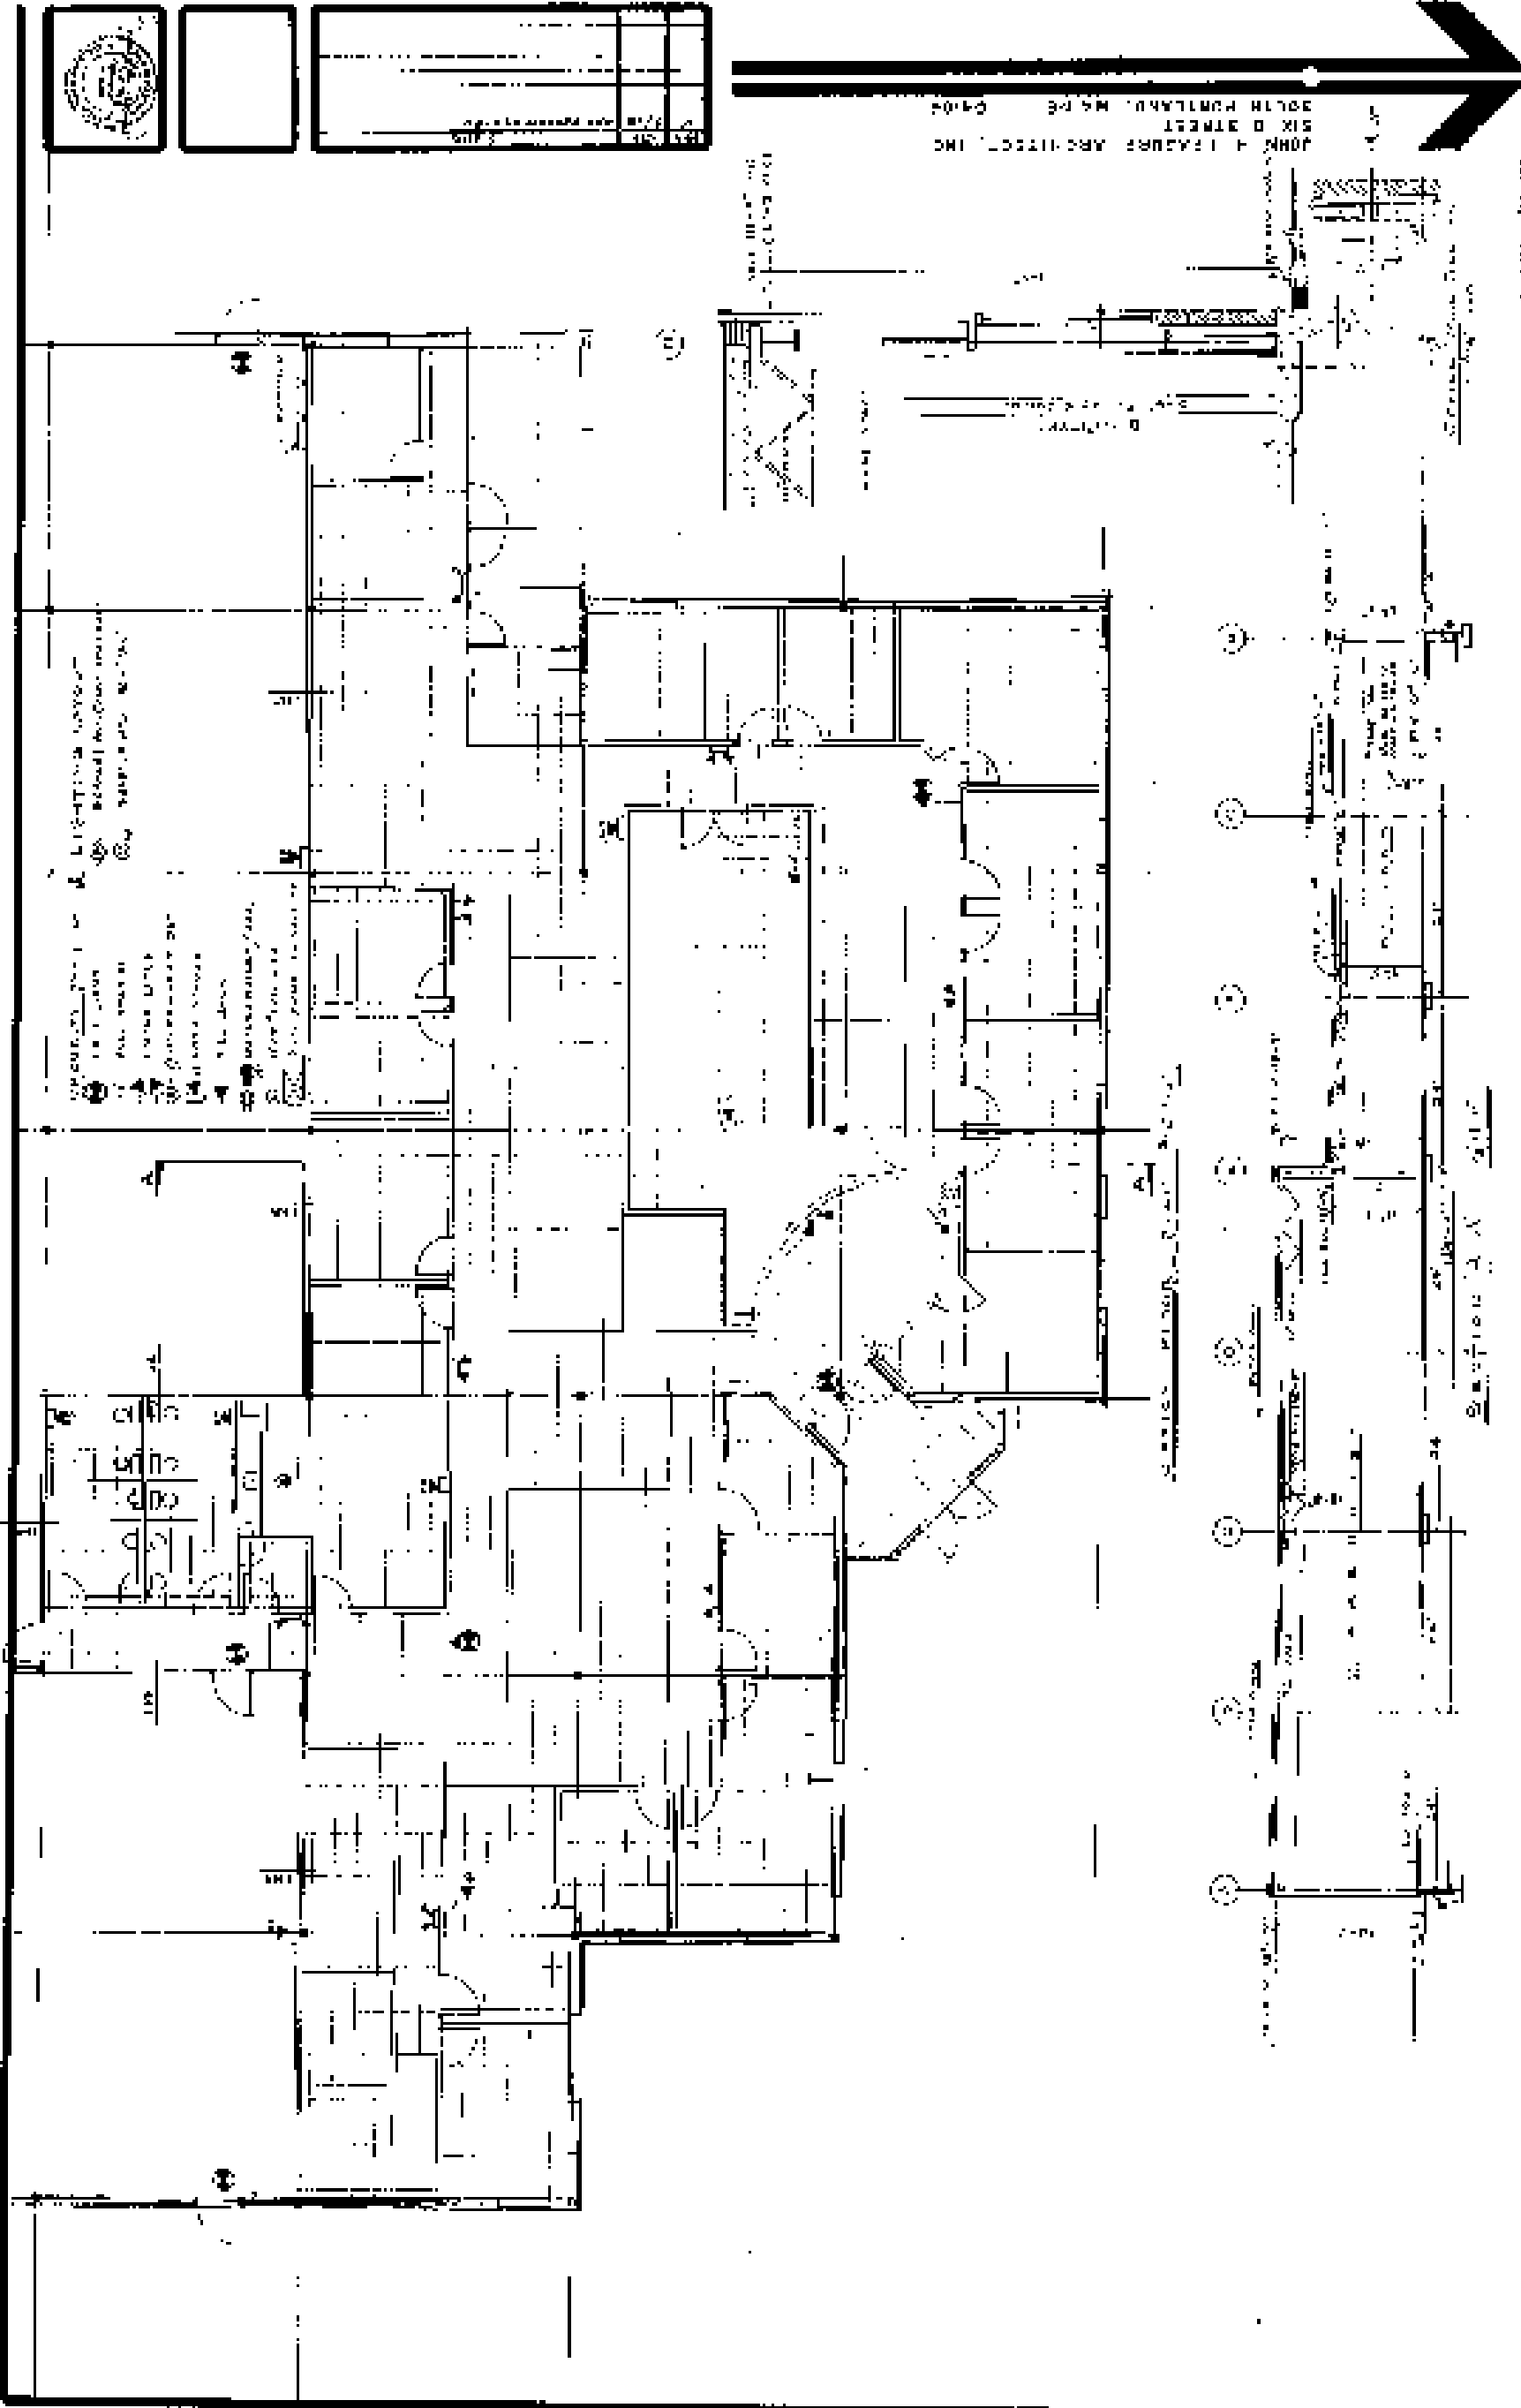


JOHN F. LEAHY ARCHITECT, INC.
SIX D STREET
SOUTH PALM BEACH, FLA. 33404



TYPE COLUMN BASE DETAILS

NO. OF SHEETS	12
SHEET NO.	11
DATE	10/2/58
BY	...
CHECKED BY	...
APPROVED BY	...



NO. OF SHEETS	12
SHEET NO.	11
DATE	10/2/58
BY	...
CHECKED BY	...
APPROVED BY	...

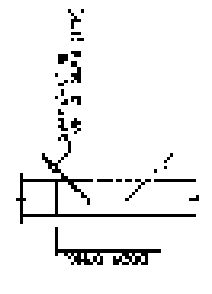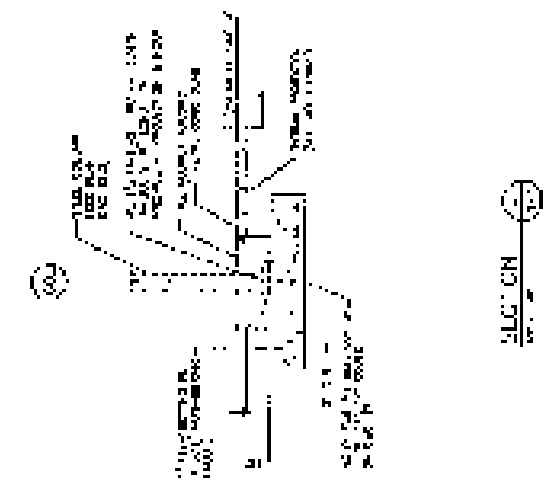



11. ...
 12. ...
 13. ...

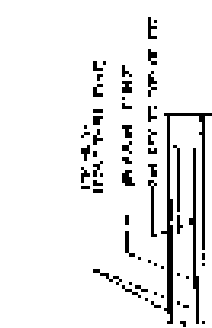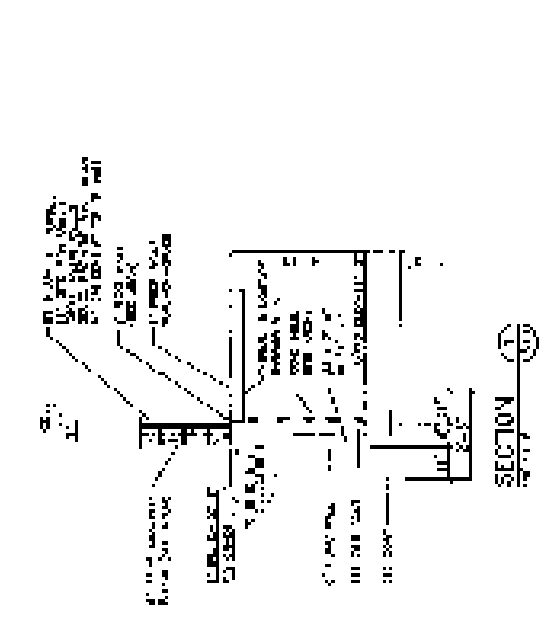




14. ...
 15. ...
 16. ...

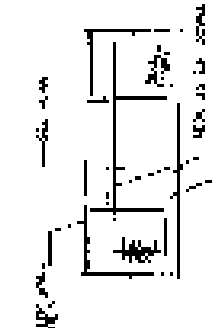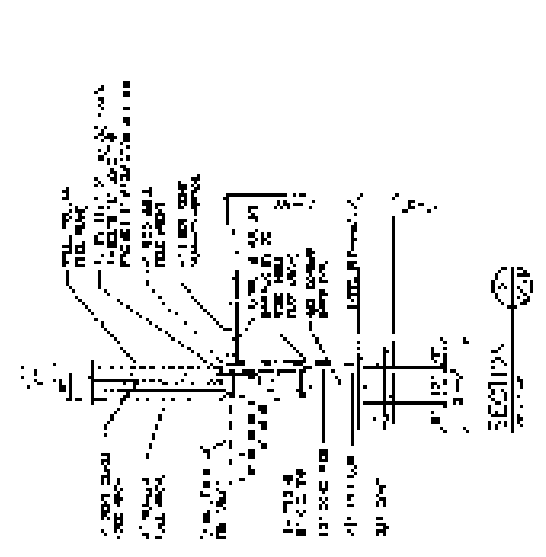




17. ...
 18. ...
 19. ...

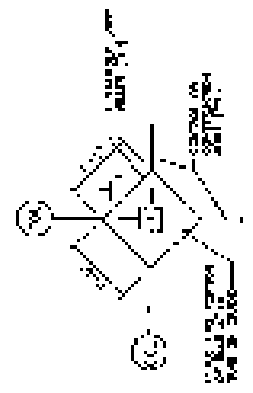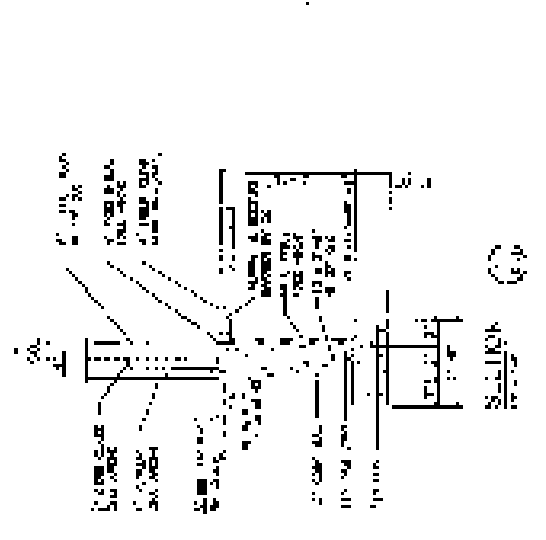

20. ...
 21. ...
 22. ...

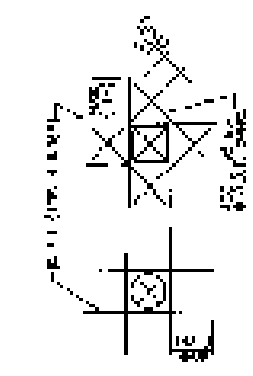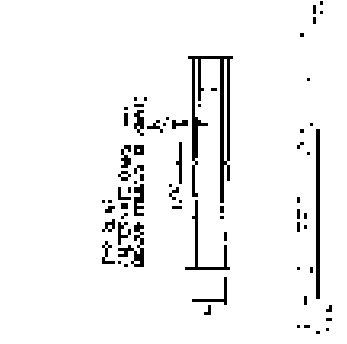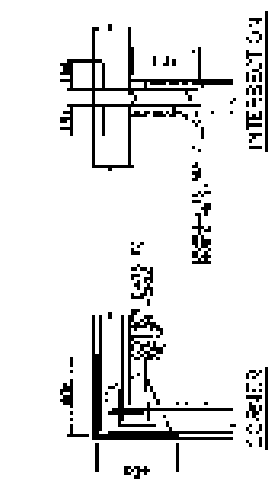

23. ...
 24. ...
 25. ...

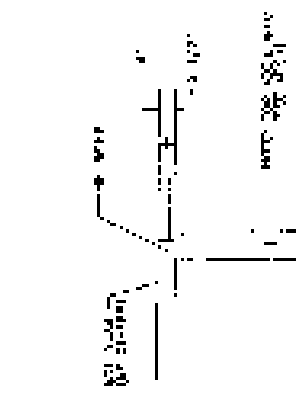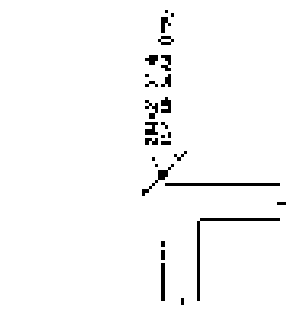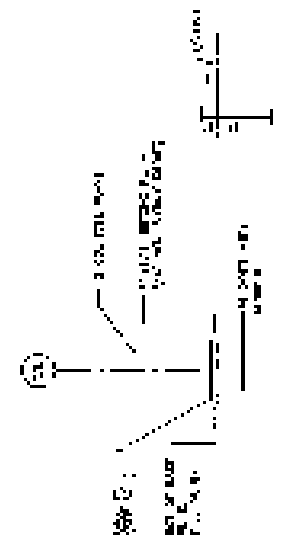

26. ...
 27. ...
 28. ...

29. ...
 30. ...
 31. ...

32. ...
 33. ...
 34. ...



35. ...
 36. ...
 37. ...

OF 2 & GARHOUSE FOR 1 MOTOR WAGON
 100' x 100' x 10'
 100' x 100' x 10'
 100' x 100' x 10'




TYP. BEAM JOINT DOWN

TYP. MOMENT CONN. DETAIL

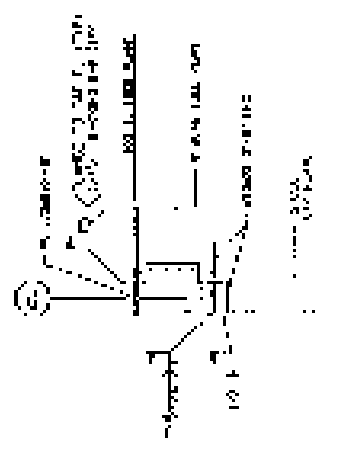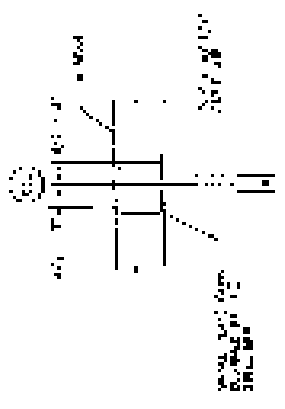

DATE	BY	CHKD.
10/10/50	J. H. B.	J. H. B.
10/10/50	J. H. B.	J. H. B.
10/10/50	J. H. B.	J. H. B.

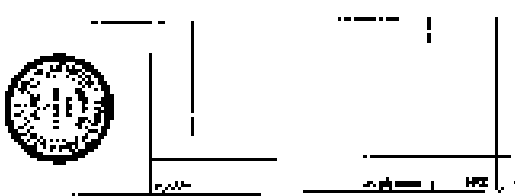

NO.	DESCRIPTION
1	...
2	...
3	...
4	...
5	...
6	...
7	...
8	...
9	...
10	...

