




**FRONT ELEVATION**  
SCALE: 1/8"=1'-0"

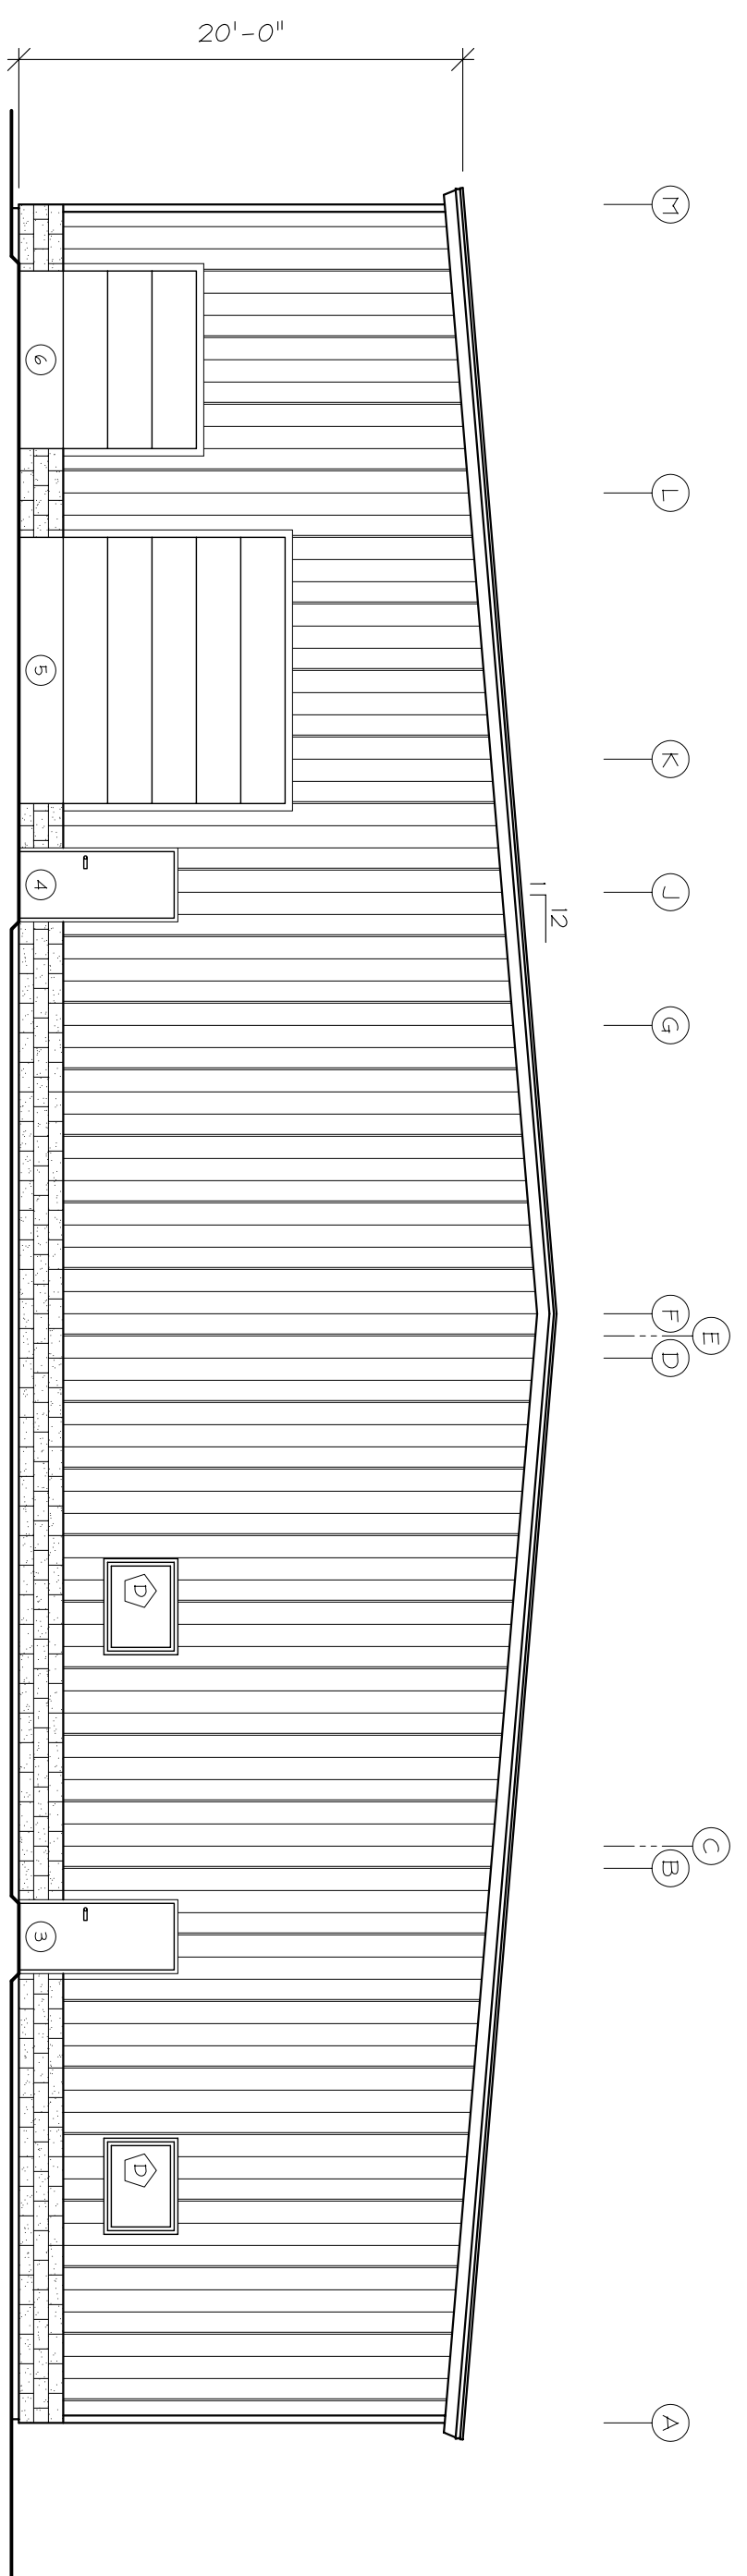

**REAR ELEVATION**  
SCALE: 1/8"=1'-0"

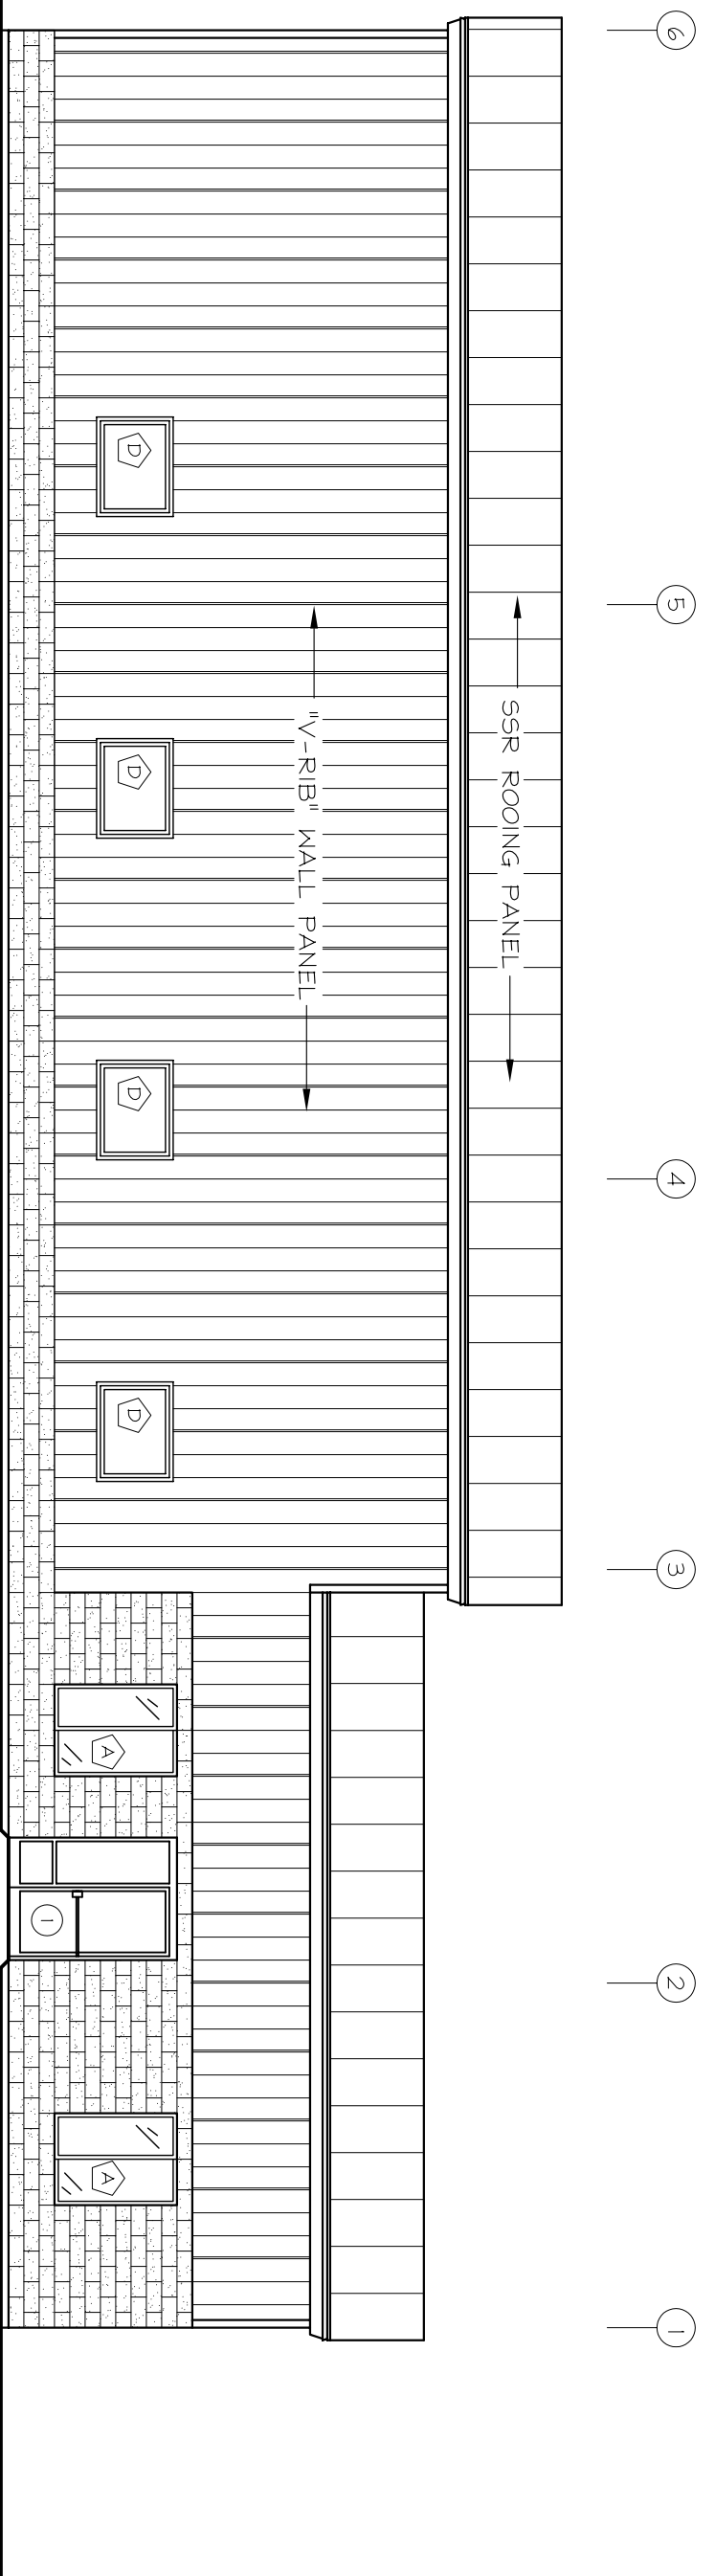

**LEFT ELEVATION**  
SCALE: 1/8"=1'-0"

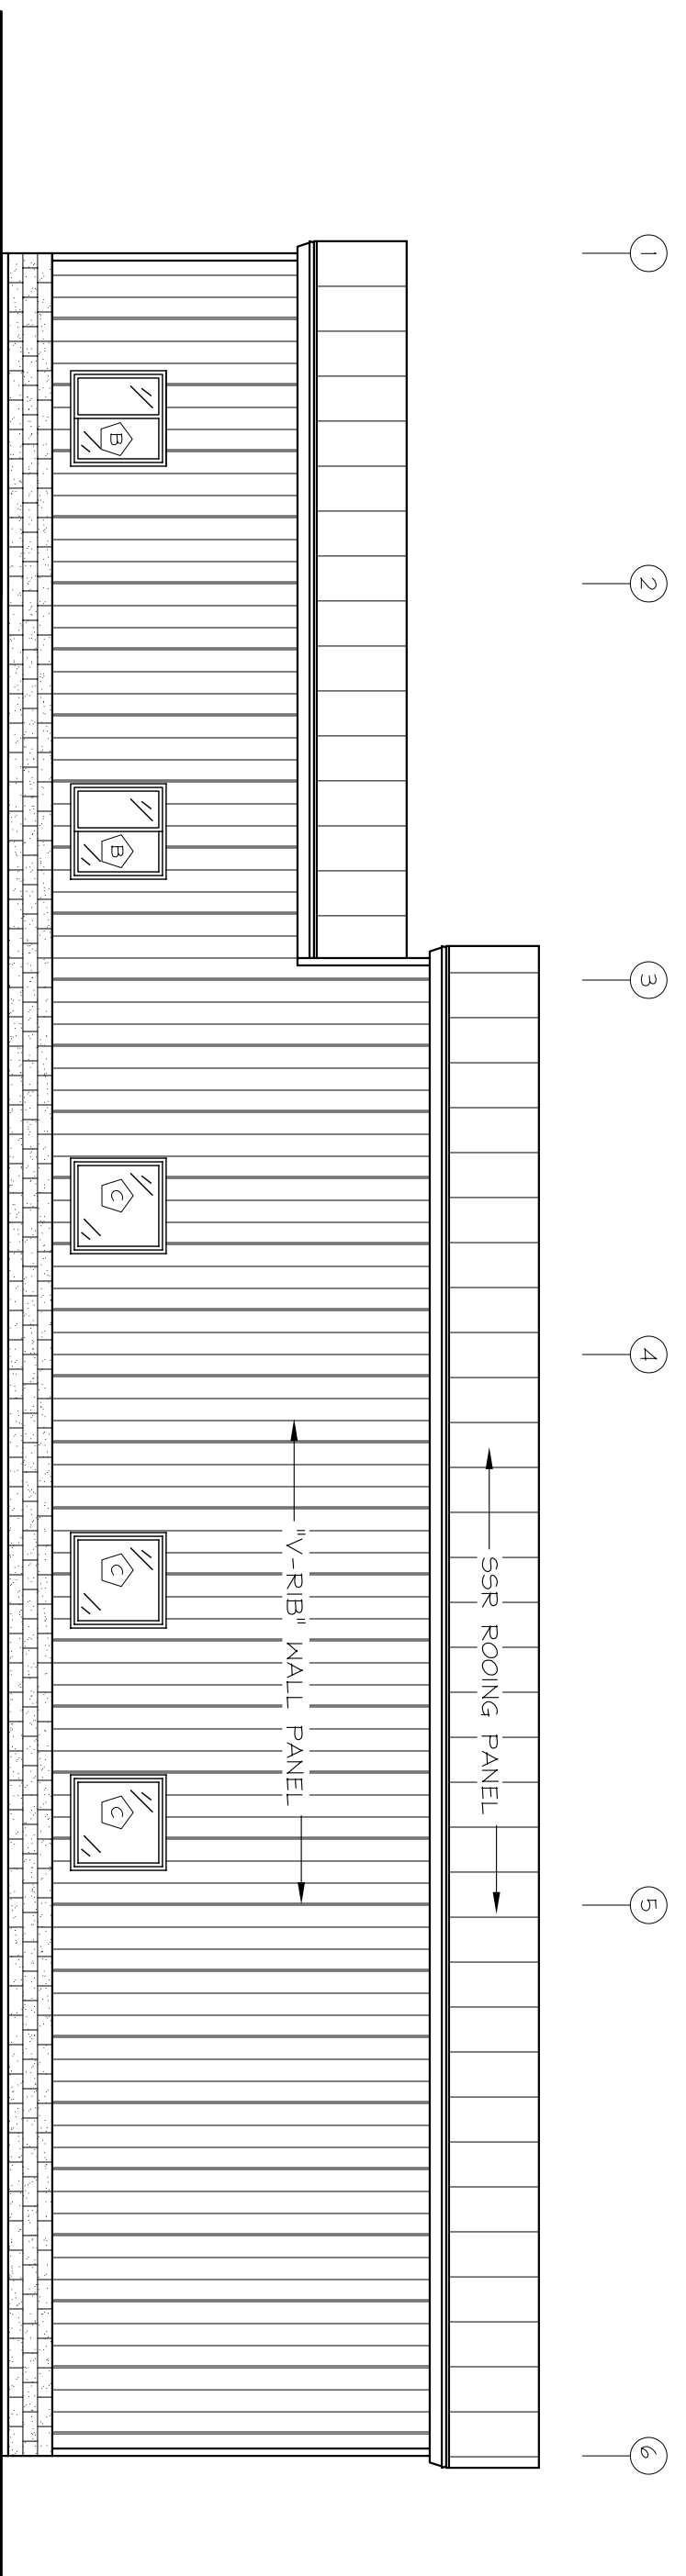

**RIGHT ELEVATION**  
SCALE: 1/8"=1'-0"

PROPOSED BUILDING FOR:  
**BIOPROCESSING**  
PORTLAND, ME  
**FLOOR PLAN**



**PATCO**  
CONSTRUCTION, INC.

1293 MAIN STREET SANFORD, ME 04073  
TEL: (207)324-5574 FAX: (207)324-1643  
www.patco-construction.com

Copyright © 2004 Patco Construction, Inc. All Rights Reserved.

REV.	DESCRIPTION	DATE	BY

DATE	8/16/05
SCALE	AS SHOWN
DRAWN BY	JDB/JLG
CHECKED BY	
JOB NUMBER	2695
SHEET	

A2