



BISKUP CONSTRUCTION, INC.
 16 DANIELLE DRIVE
 WINDHAM, MAINE 04092
 TEL. (207) 892-9800
 FAX. (207) 892-9895

WWW.BISKUPCONSTRUCTION.COM

STAMP


PROJECT:
 PROPOSED BUILDING
 1039 RIVERSIDE STREET
 UNIT # 2
 PORTLAND, MAINE

REVISIONS	
DATE	DESCRIPTION


DATE: 4/26/2016
 SCALE: 1/8" = 1'-0"
 DESIGNER: JB
 CHECKED BY: JB
 © COPYRIGHT
 BISKUP CONSTRUCTION, INC.

SHEET TITLE
 ELEVATIONS


SHEET NUMBER
 A-2
 SHEET 2 OF 2

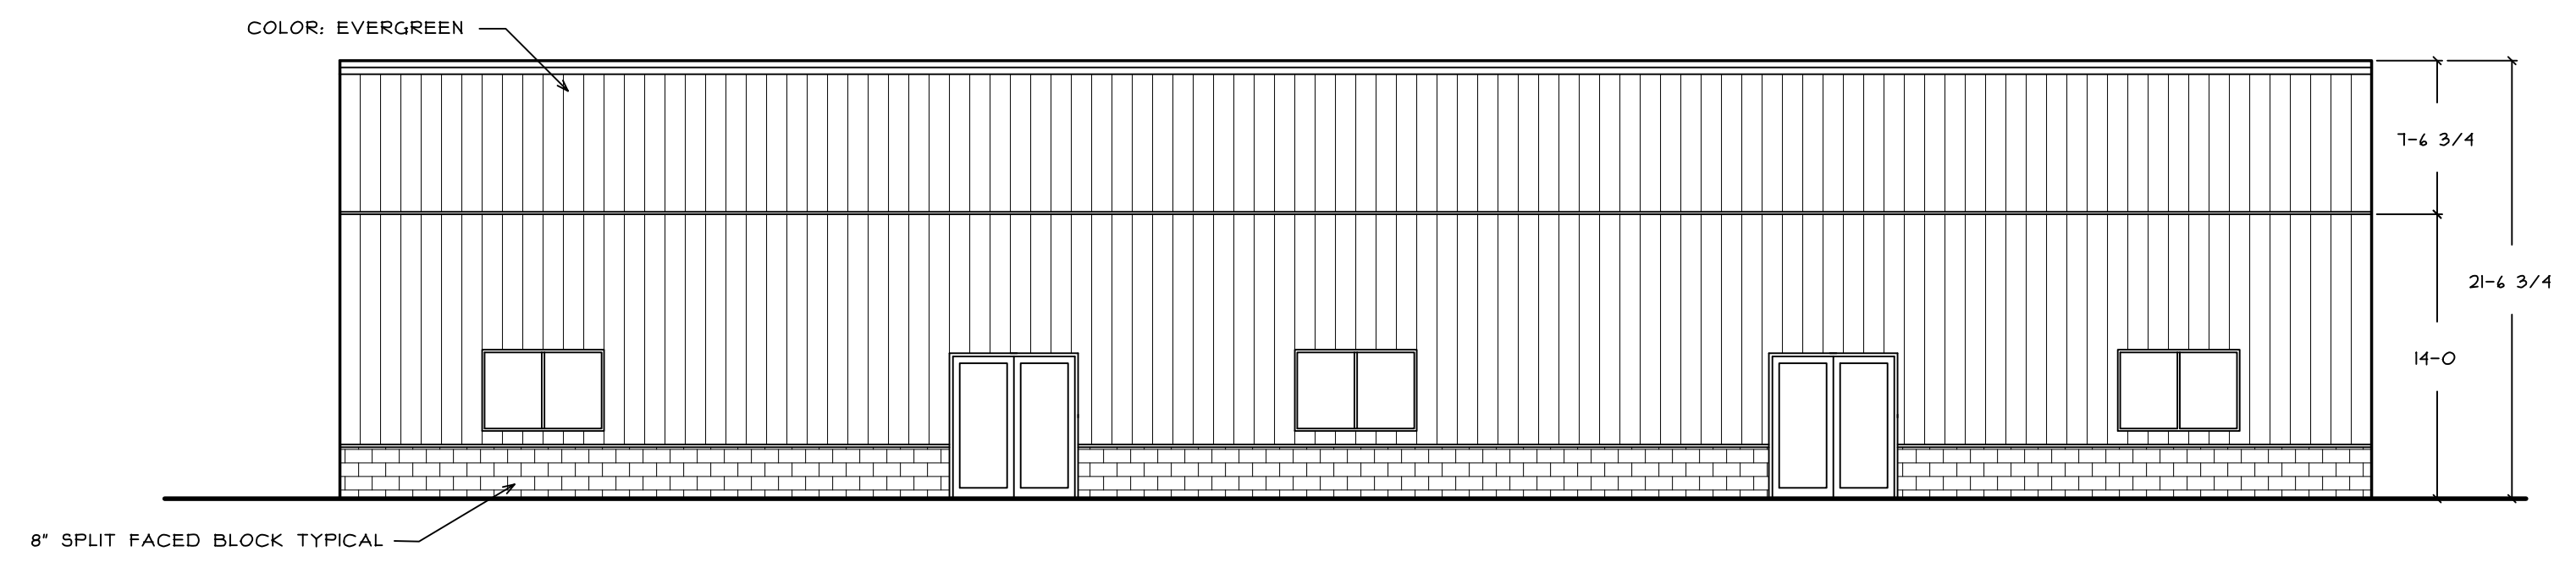


FRONT ELEVATION

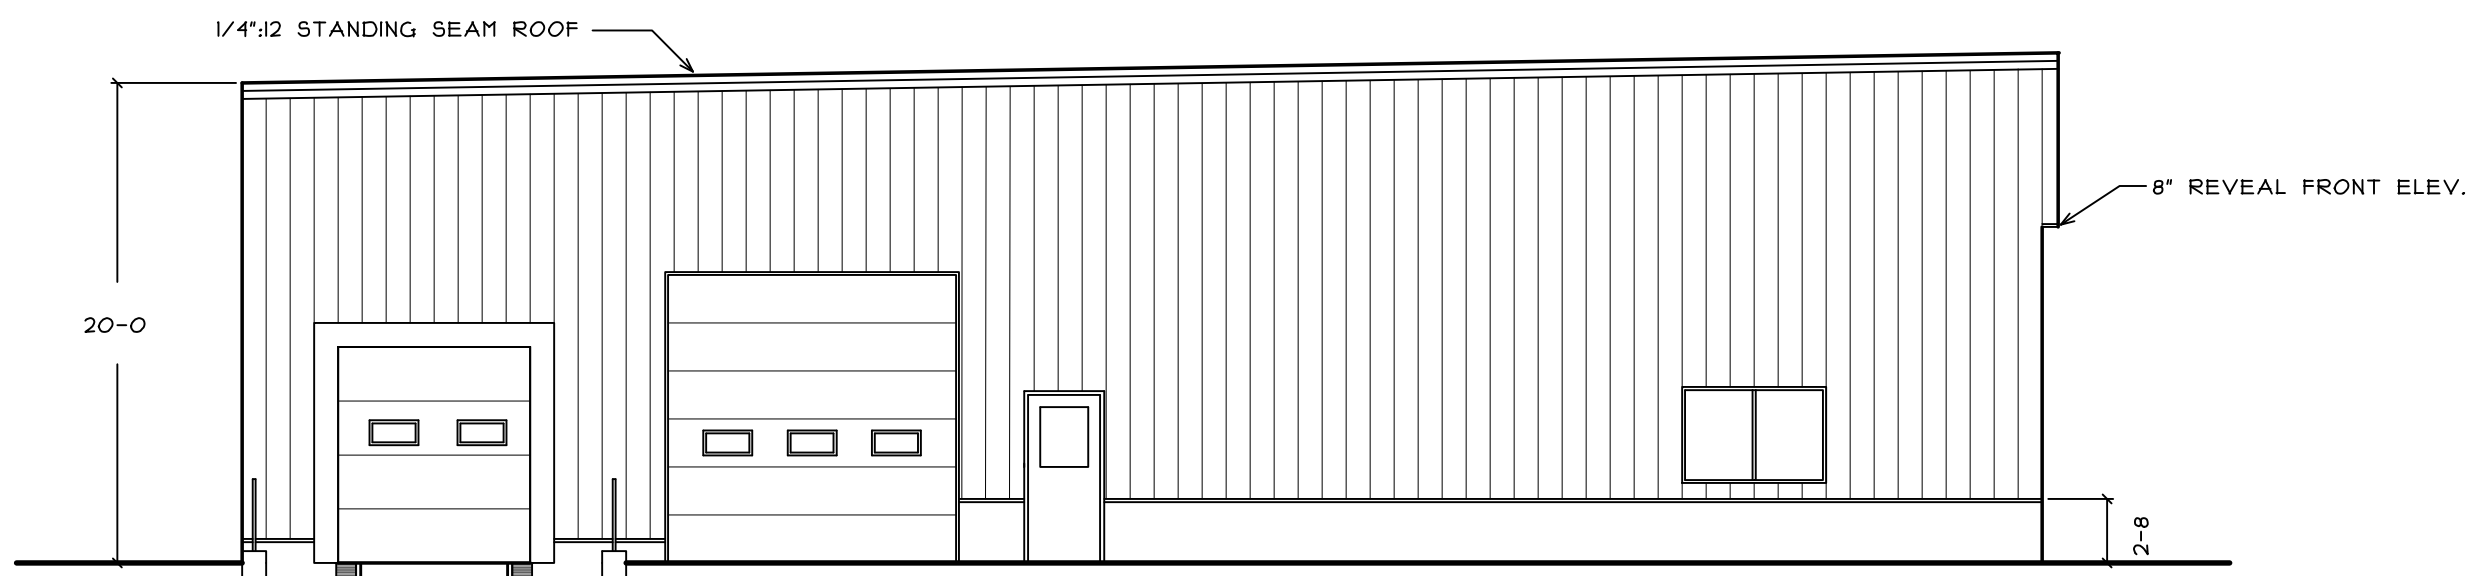

LEFT ELEVATION

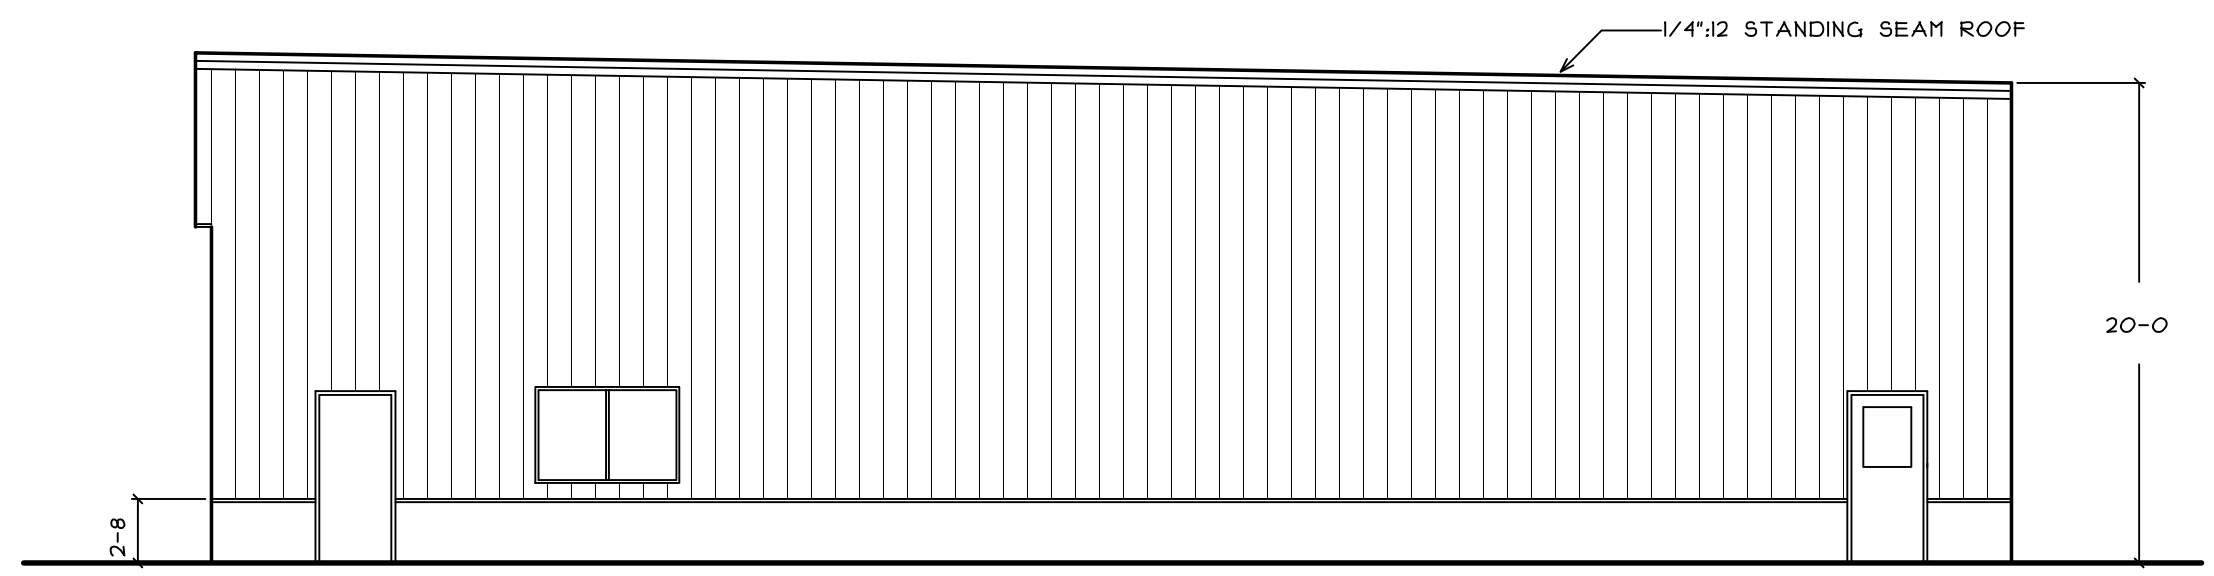

RIGHT ELEVATION

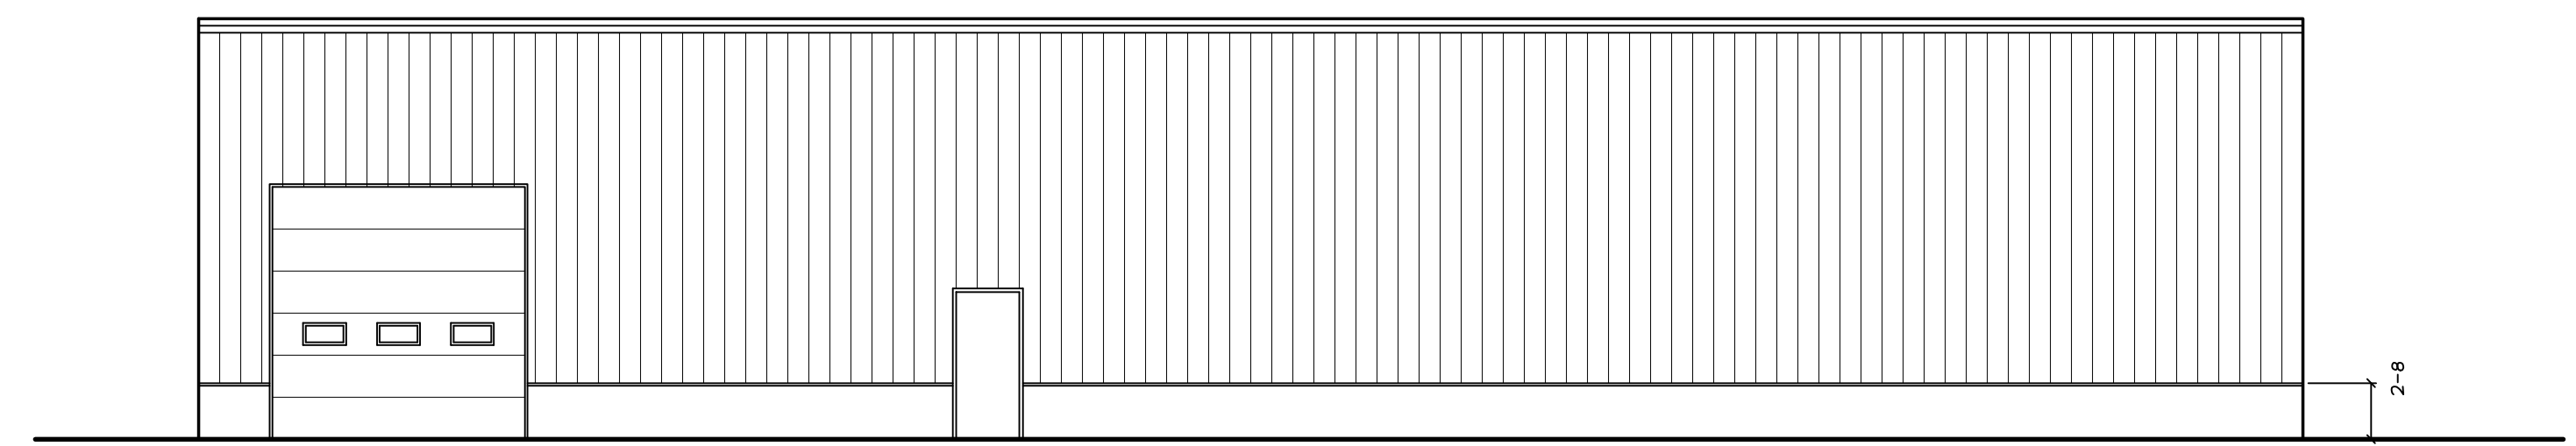

REAR ELEVATION