



BISKUP CONSTRUCTION, INC.
 16 DANIELLE DRIVE
 WINDHAM, MAINE 04092
 TEL. (207) 892-9800
 FAX. (207) 892-9895

WWW.BISKUPCONSTRUCTION.COM

STAMP

PROPOSED BUILDING
 1039 RIVERSIDE STREET
 UNIT # 2
 PORTLAND, MAINE

PROJECT:

REVISIONS


| DATE | DESCRIPTION |
|------|-------------|
| | |
| | |
| | |
| | |
| | |
| | |
| | |
| | |
| | |
| | |

DATE: 4/4/2016
 SCALE: 3/16" = 1'-0"
 DESIGNER: JB
 CHECKED BY: JB

© COPYRIGHT
 BISKUP CONSTRUCTION, INC.

SHEET TITLE
 FLOOR PLAN

SHEET NUMBER
 A-1
 SHEET 1 OF 2

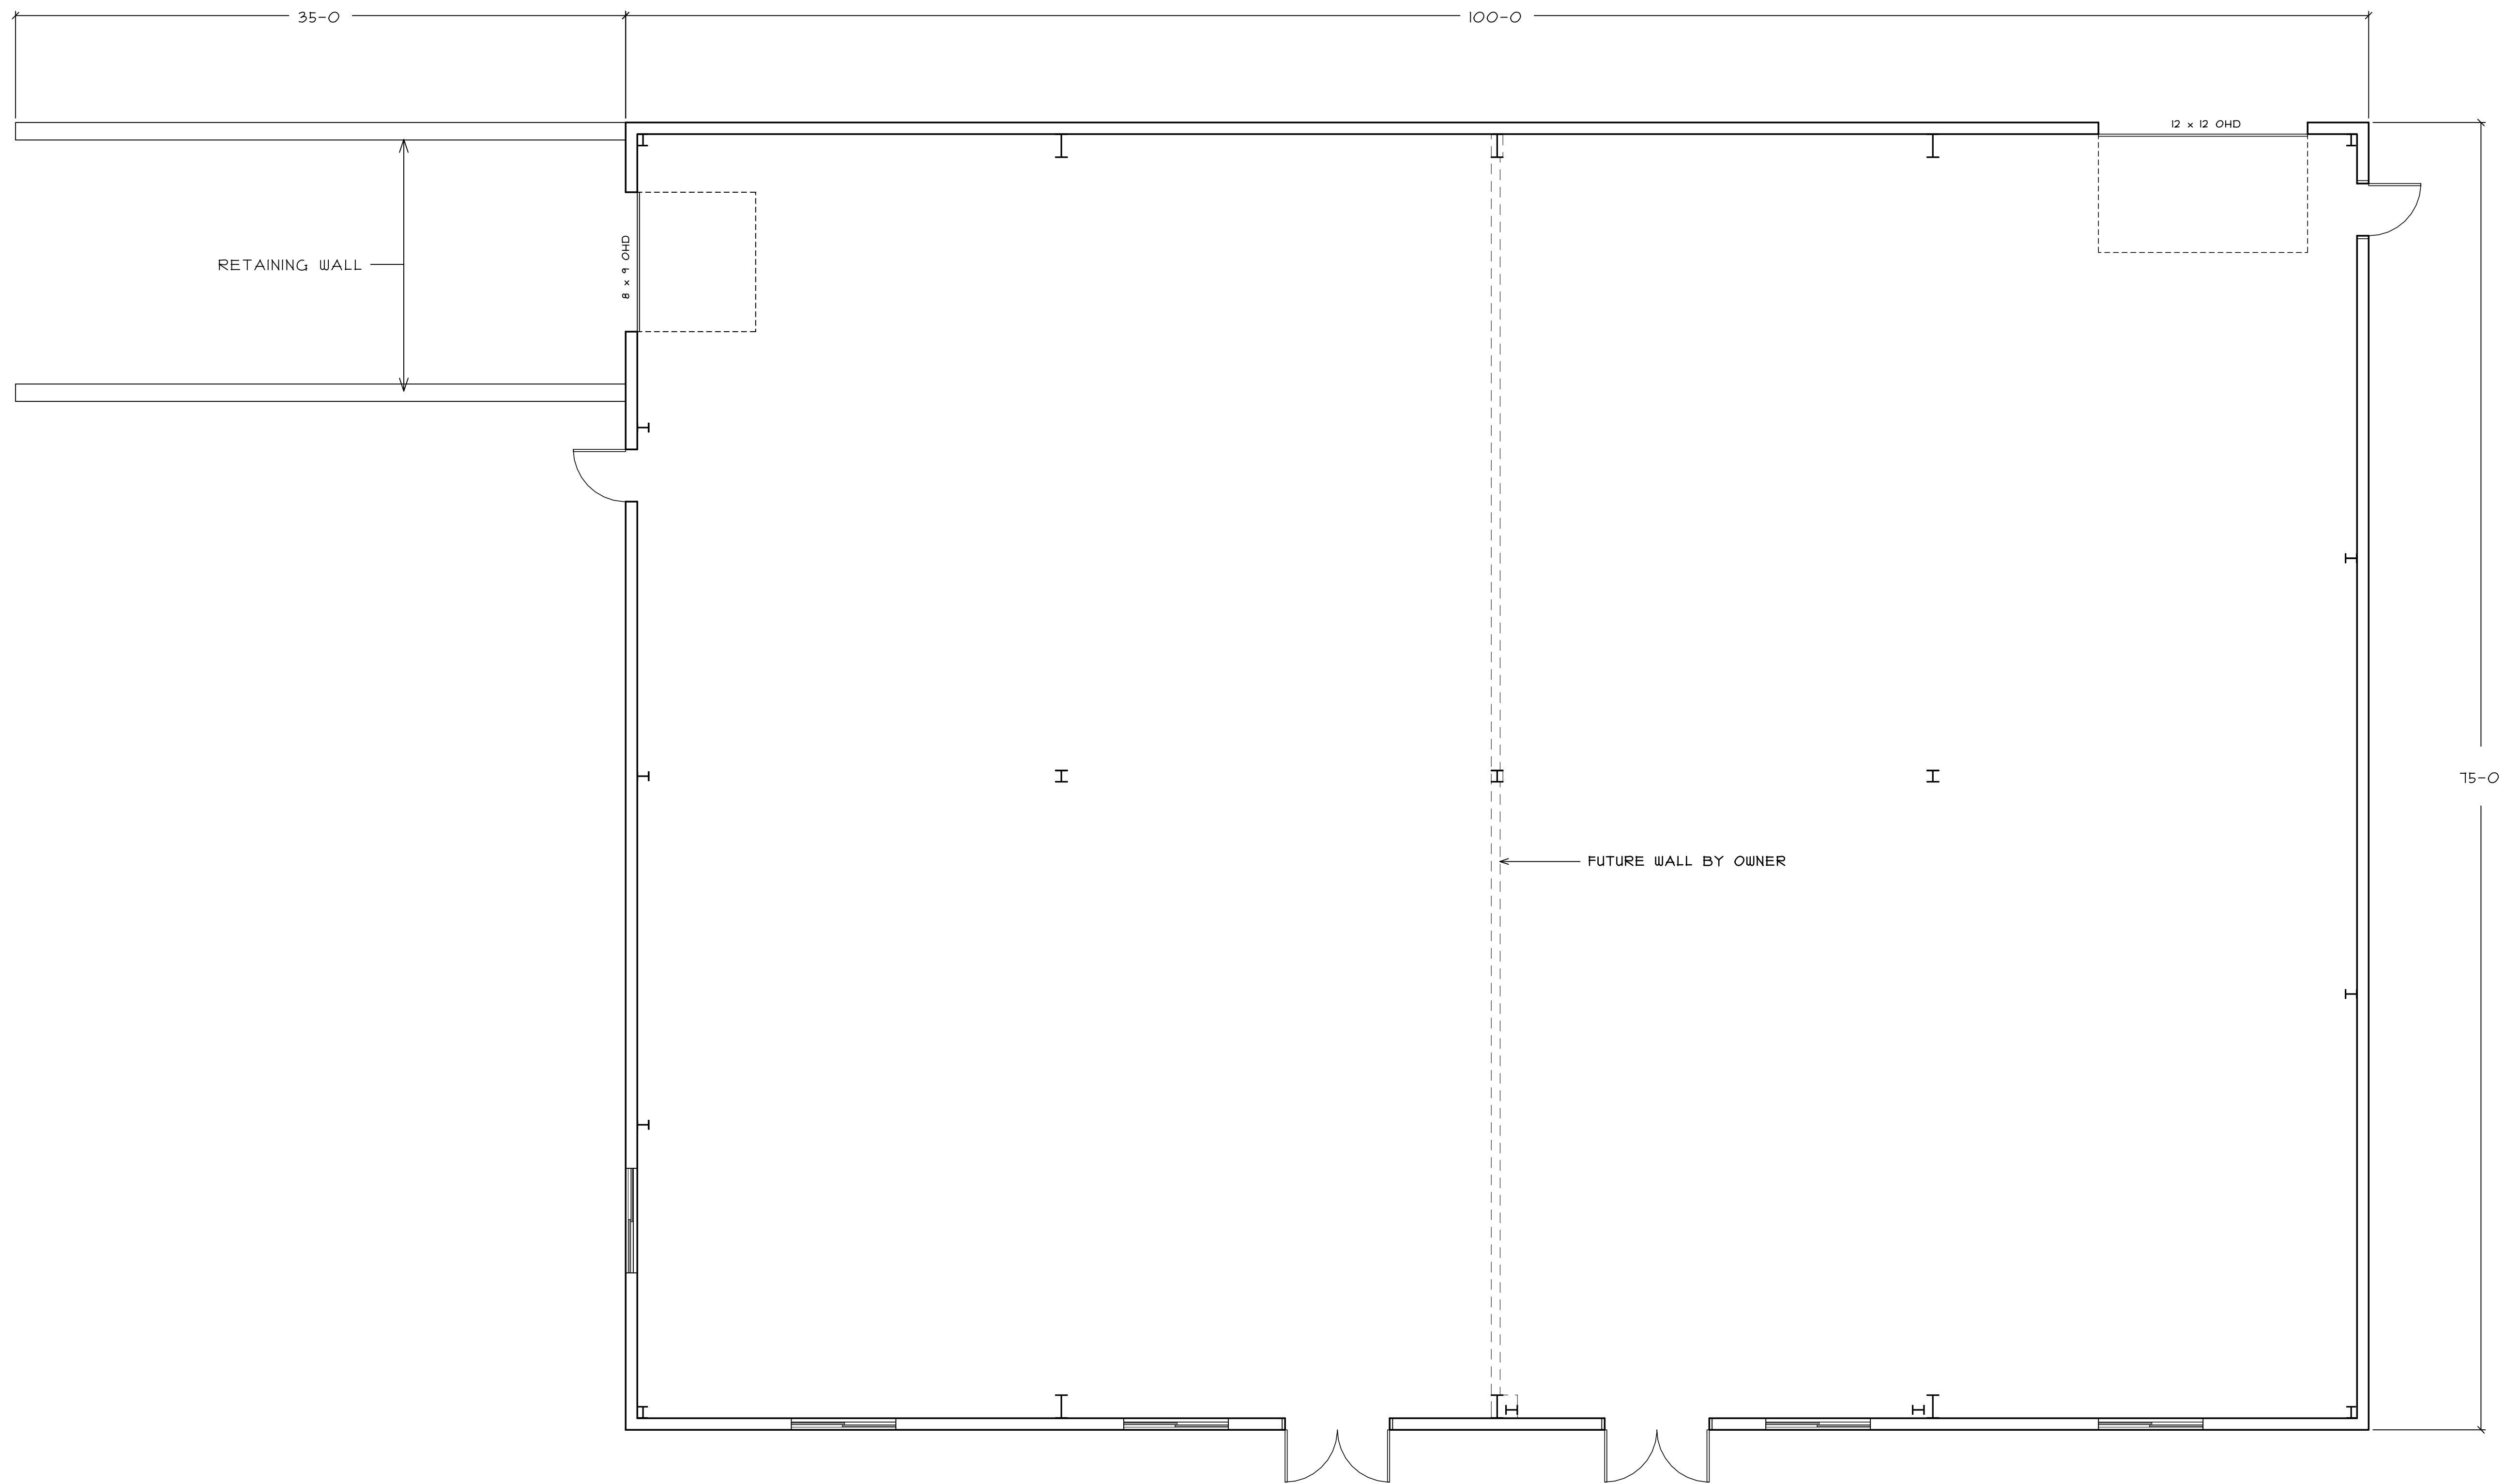

FLOOR PLAN