



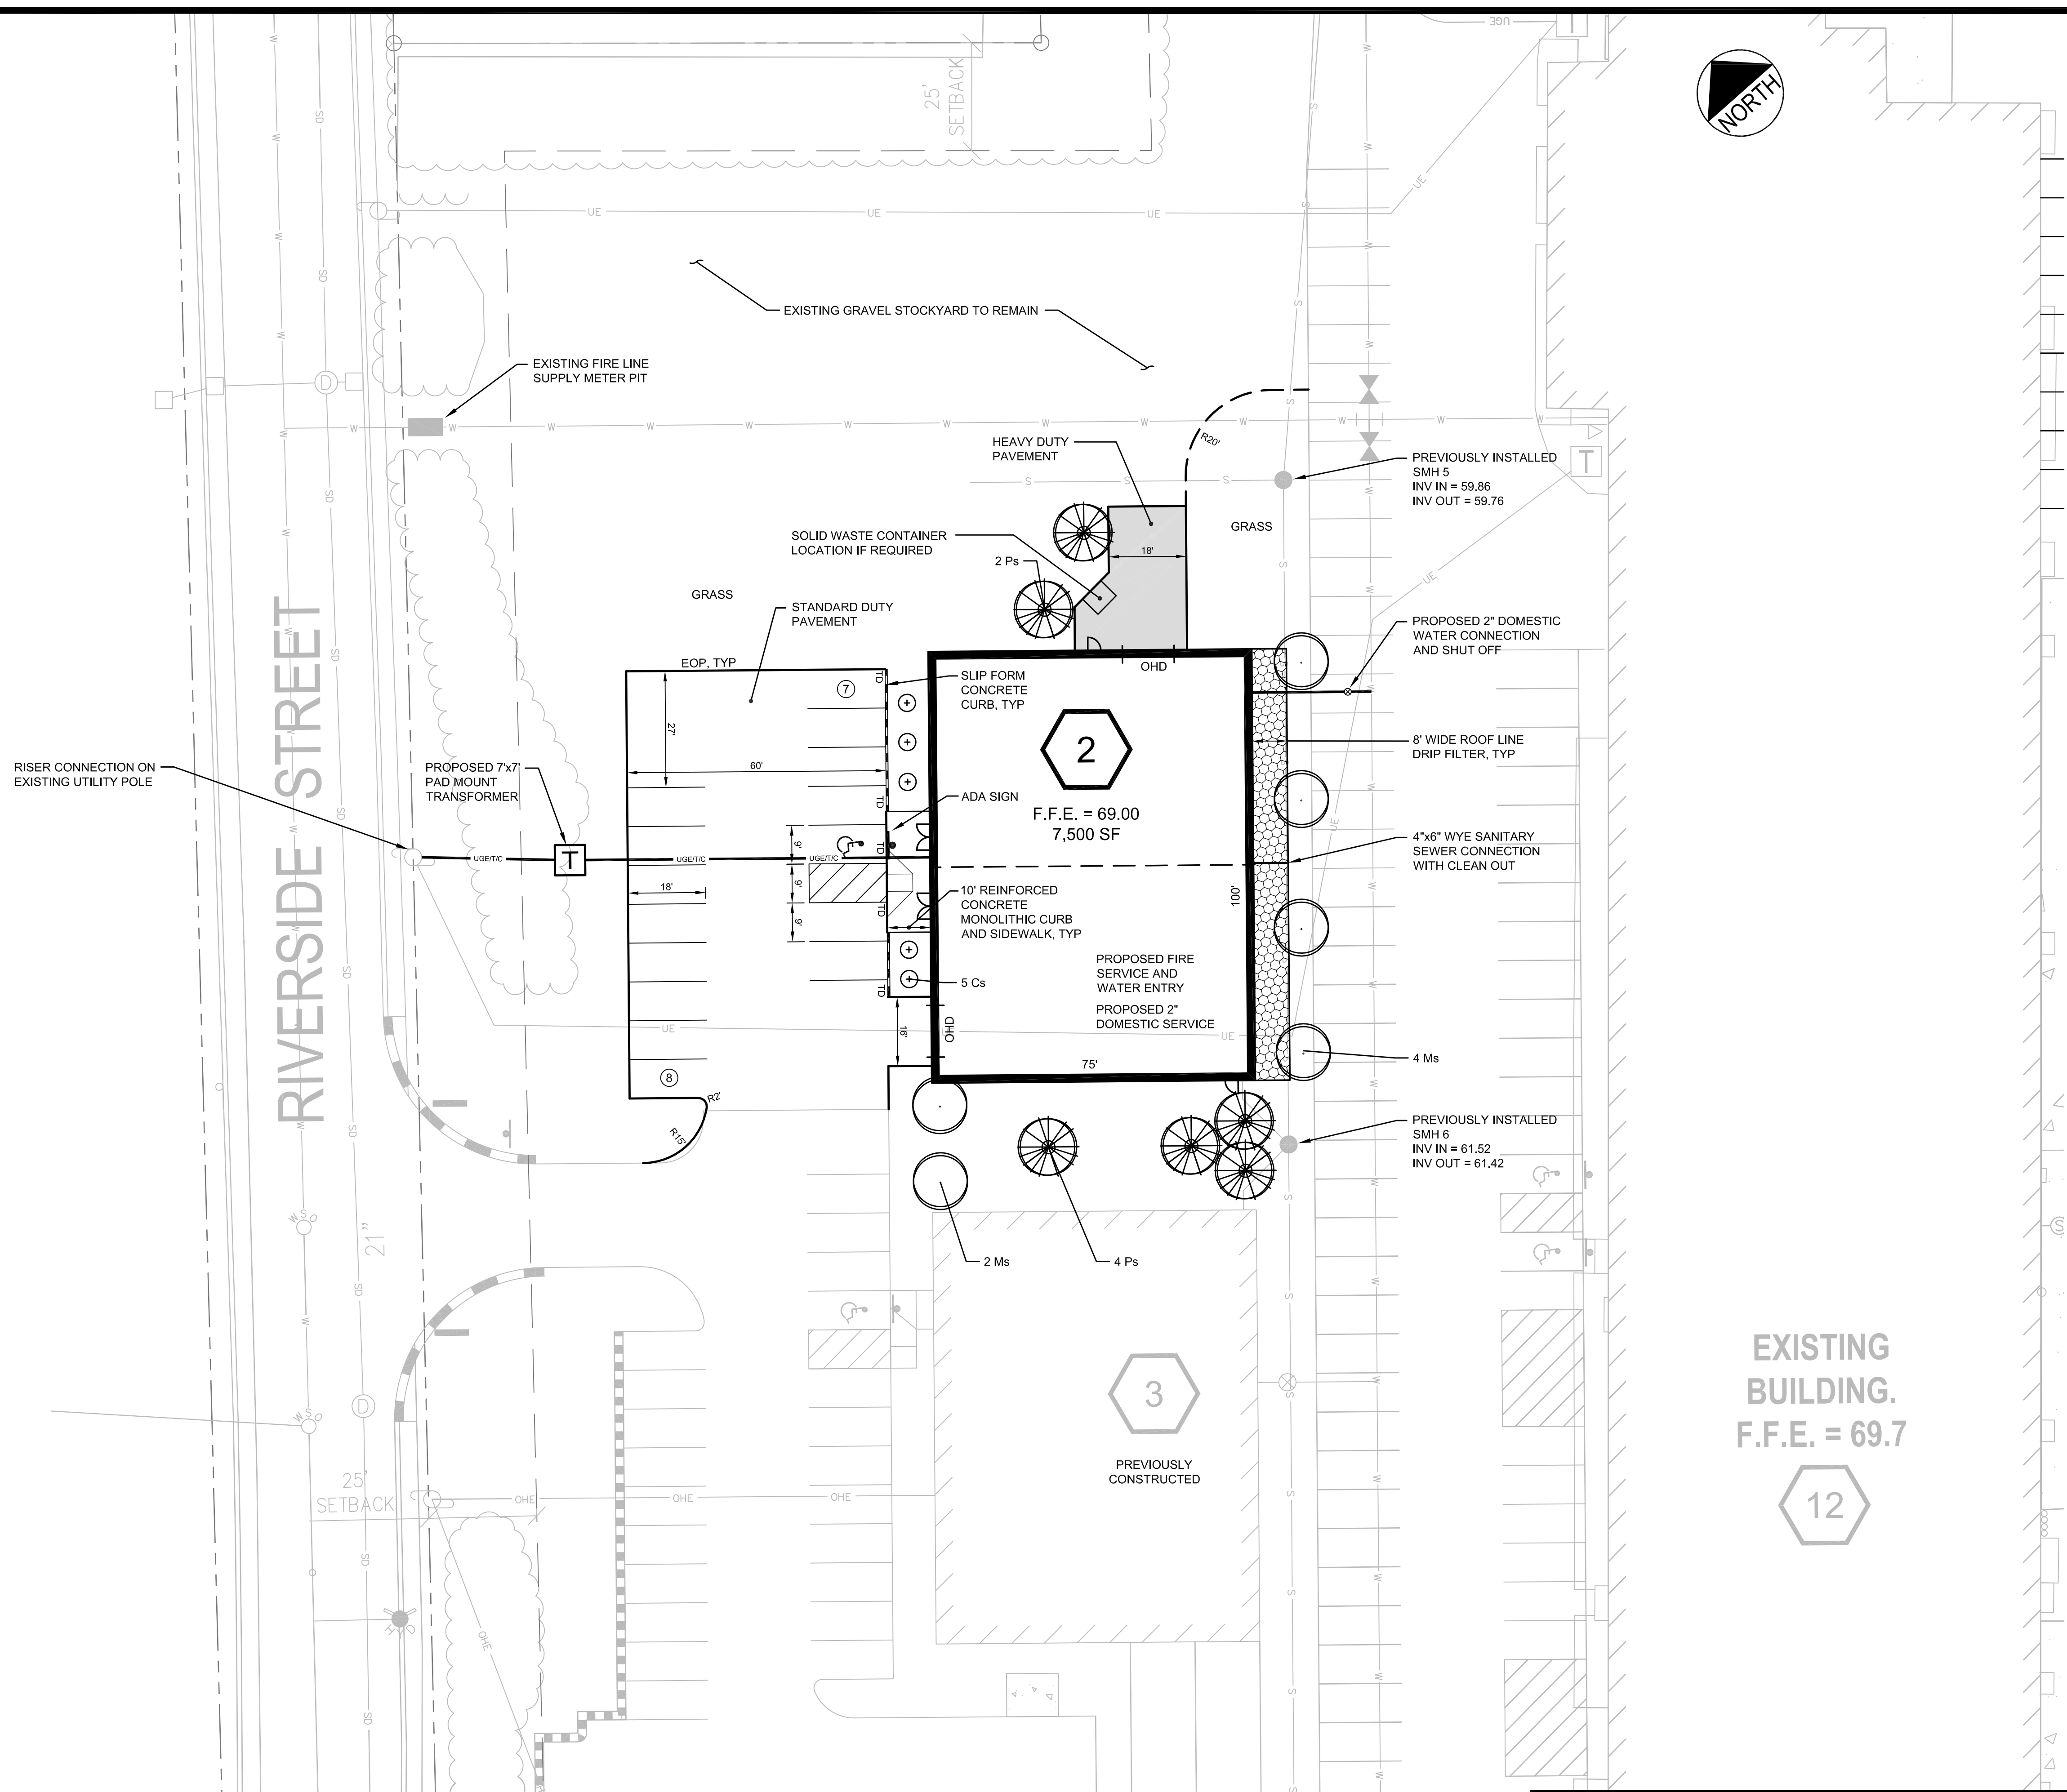

PLANT LIST				
KEY	BOTANICAL NAME	COMMON NAME	QUANTITY	DESCRIPTION
Cs	CORNUS SERICEA	RED TWIG DOGWOOD	5	2 GAL.
Ms	MALUS ZUMI CALOCARPA	ZUMI CRABAPPLE	6	2" CAL
Ps	PINUS STROBUS	WHITE PINE	6	6' HT

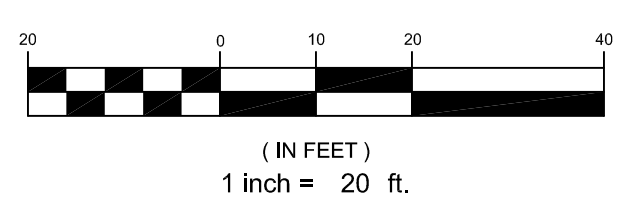

PRELIMINARY - NOT FOR CONSTRUCTION



PROJECT SECOND TEE CONDOMINIUM ASSOCIATION BUSINESS PARK EXPANSION - UNIT 2		<b>STANTEC CONSULTING SERVICES INC.</b> 778 MAIN ST, SUITE 8 SOUTH PORTLAND, ME 04106 WWW.STANTEC.COM	
SHEET TITLE SITE LAYOUT, UTILITY AND LANDSCAPE PLAN		DRAWN: DED      DATE: FEB 2016 DESIGNED: SRB      SCALE: 1" = 20' CHECKED: SRB      JOB NO. 195350146	
CLIENT 1039 RIVERSIDE LLC		FILE NAME: 195350146_SITE SHEET C-4	
1      02.25.16      AMENDED SITE PLAN SUBMISSION	REV      DATE      DESCRIPTION	P.E. STEPHEN BUSHEY LIC. #7429	