




1 NORTH ELEVATION
SCALE: 1/8" = 1'-0"
2' 4' 8' 16'

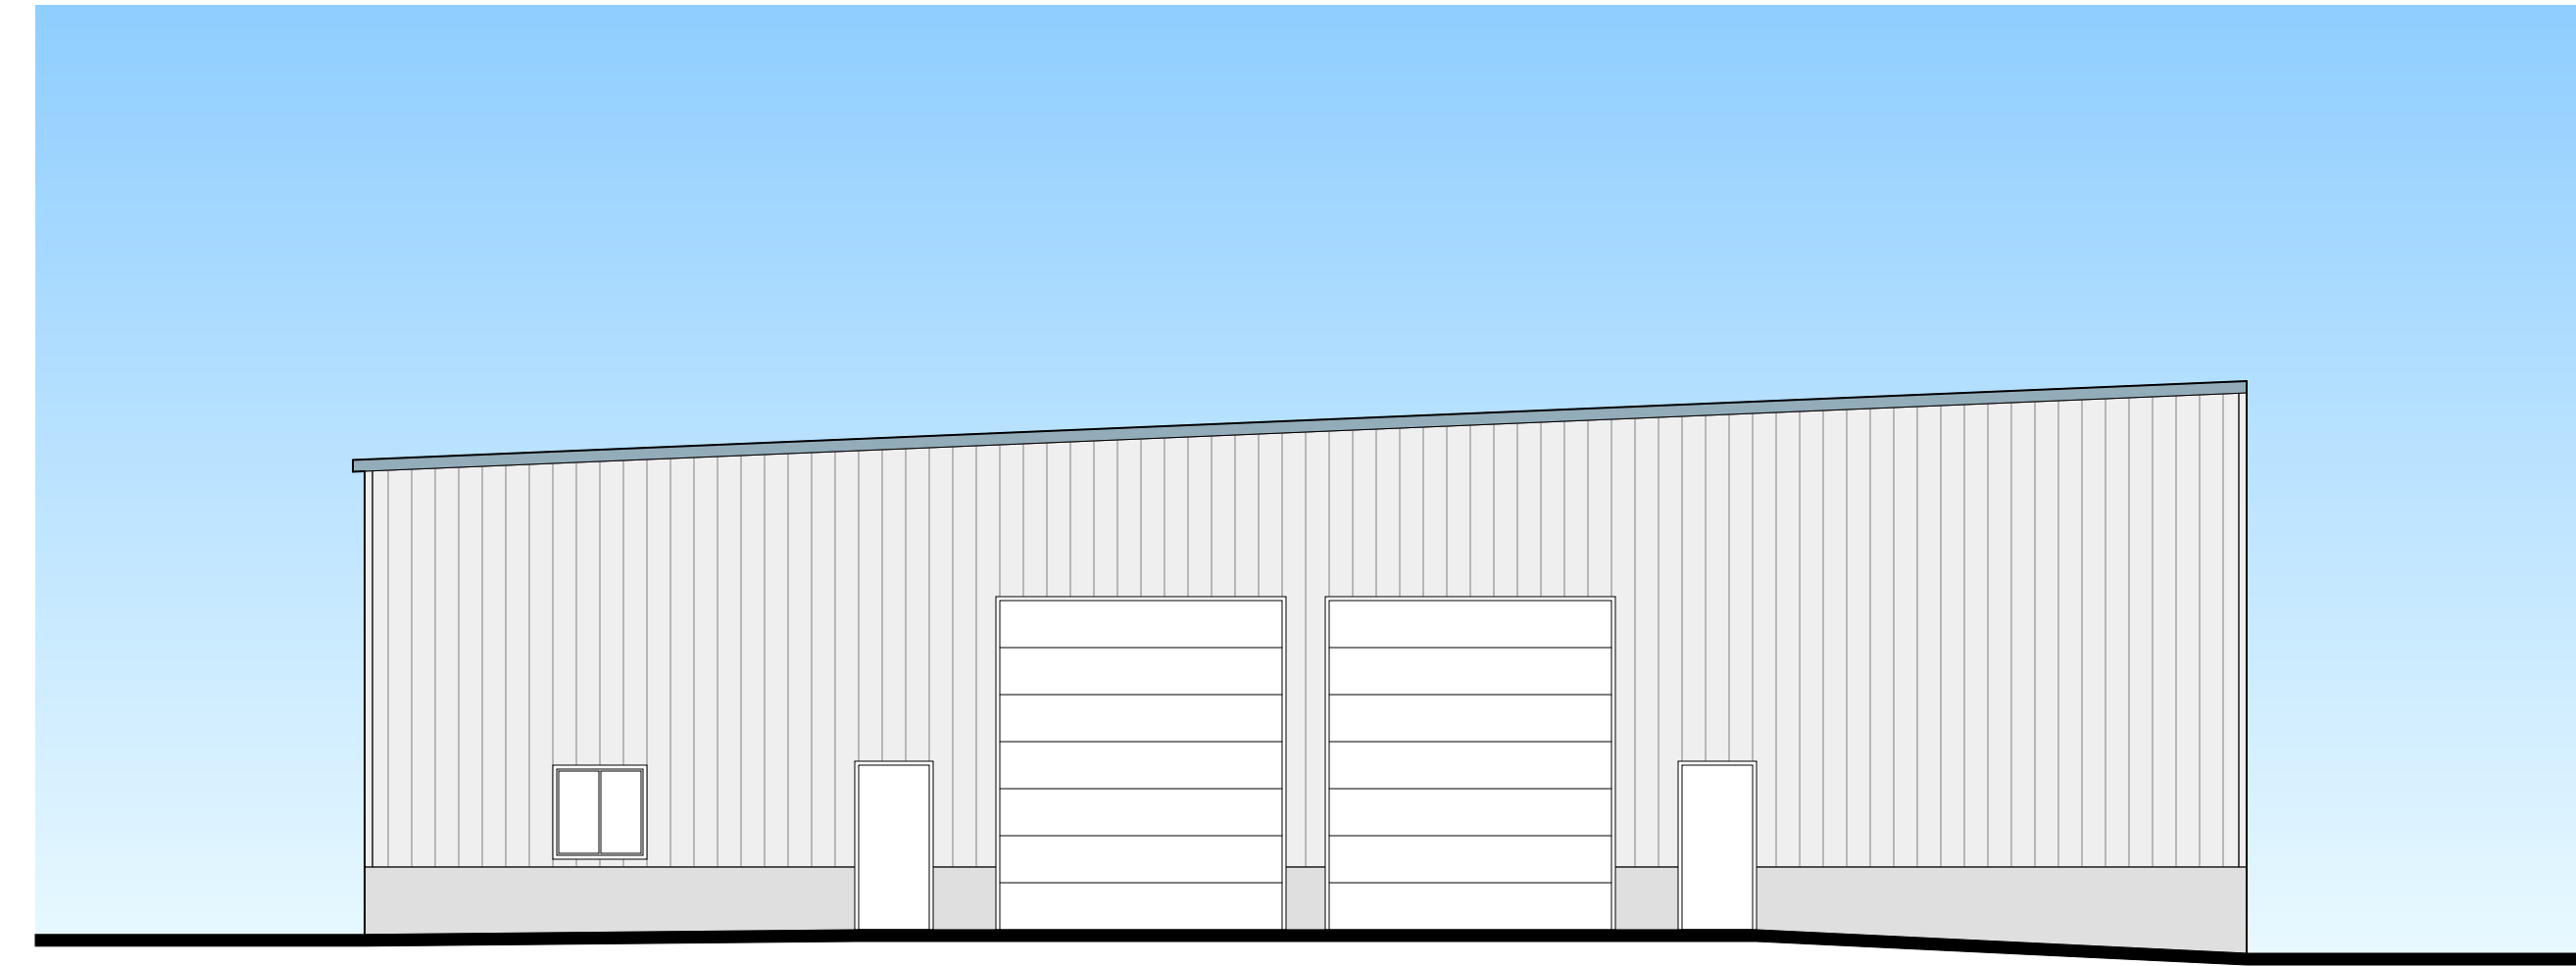

2 EAST ELEVATION
SCALE: 1/8" = 1'-0"
2' 4' 8' 16'

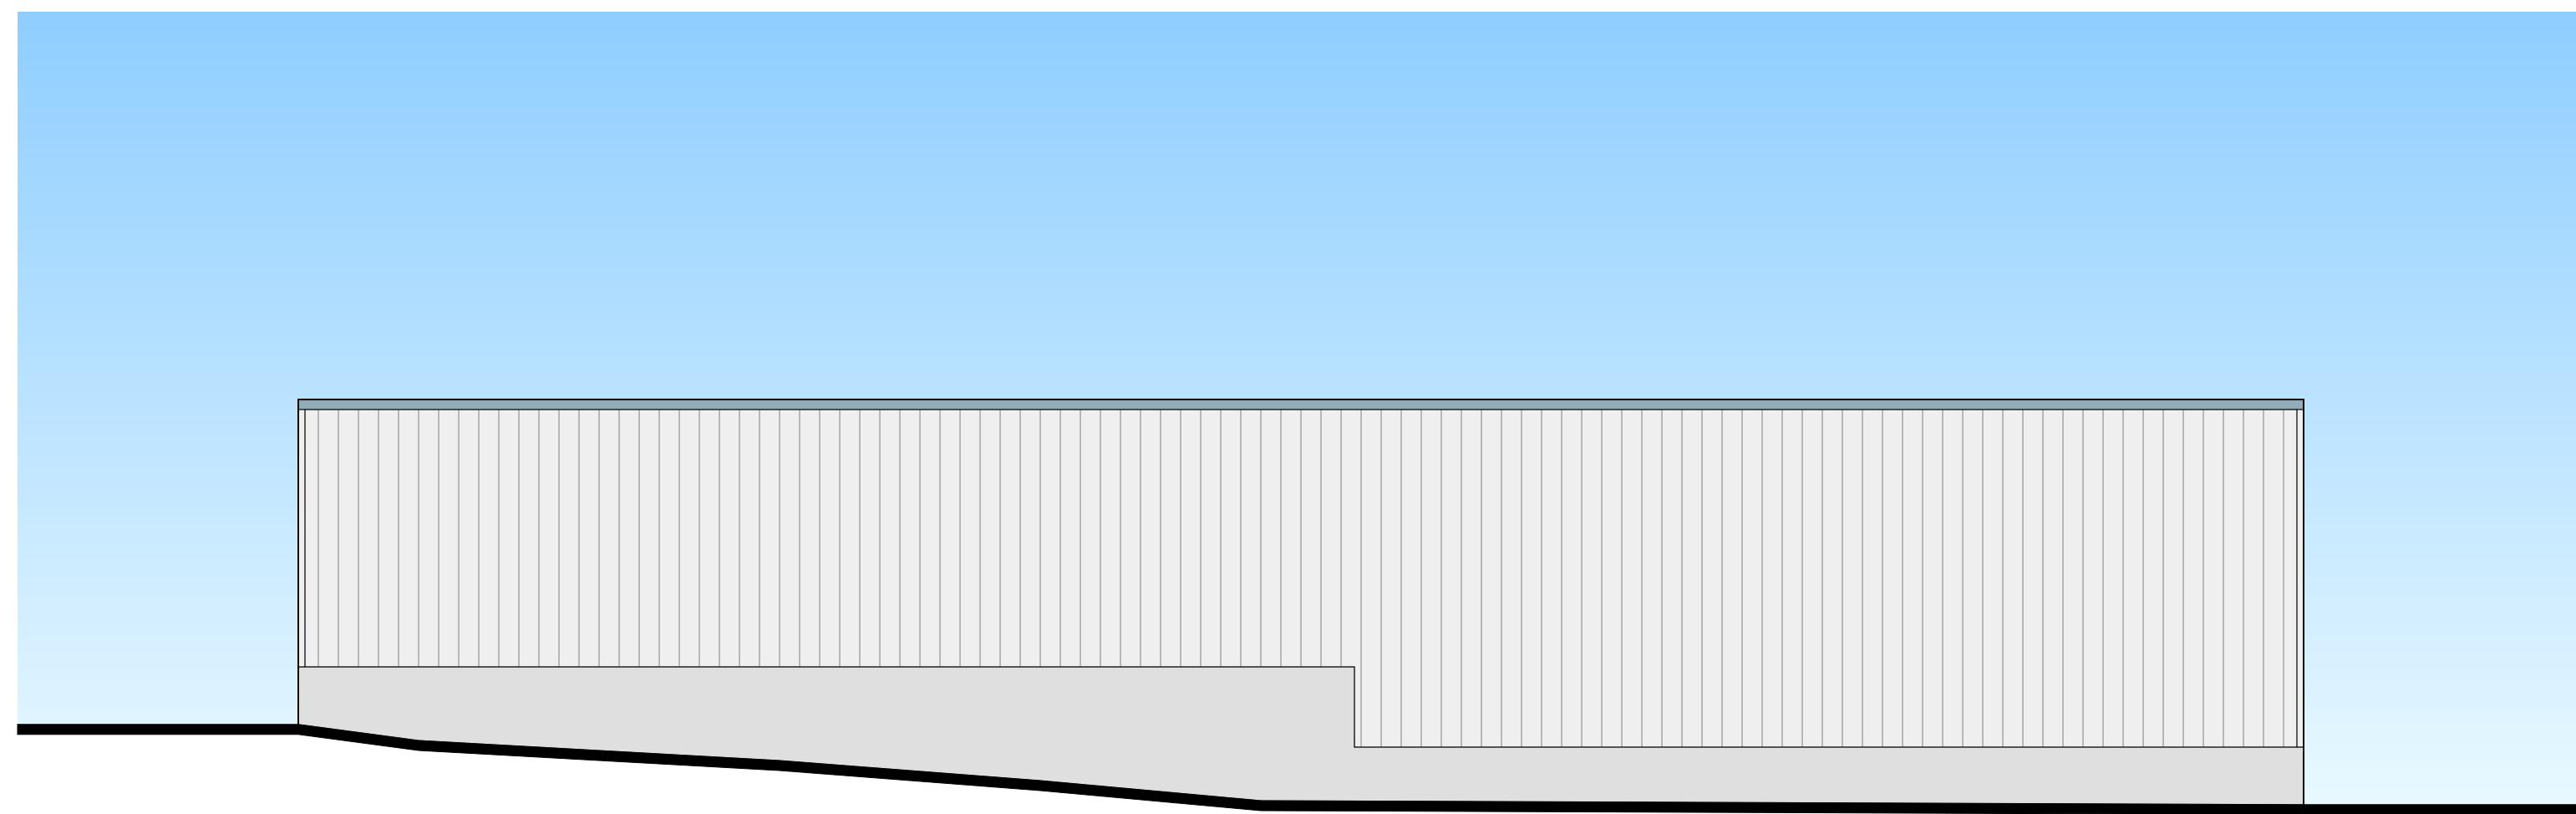

3 SOUTH ELEVATION
SCALE: 1/8" = 1'-0"
2' 4' 8' 16'

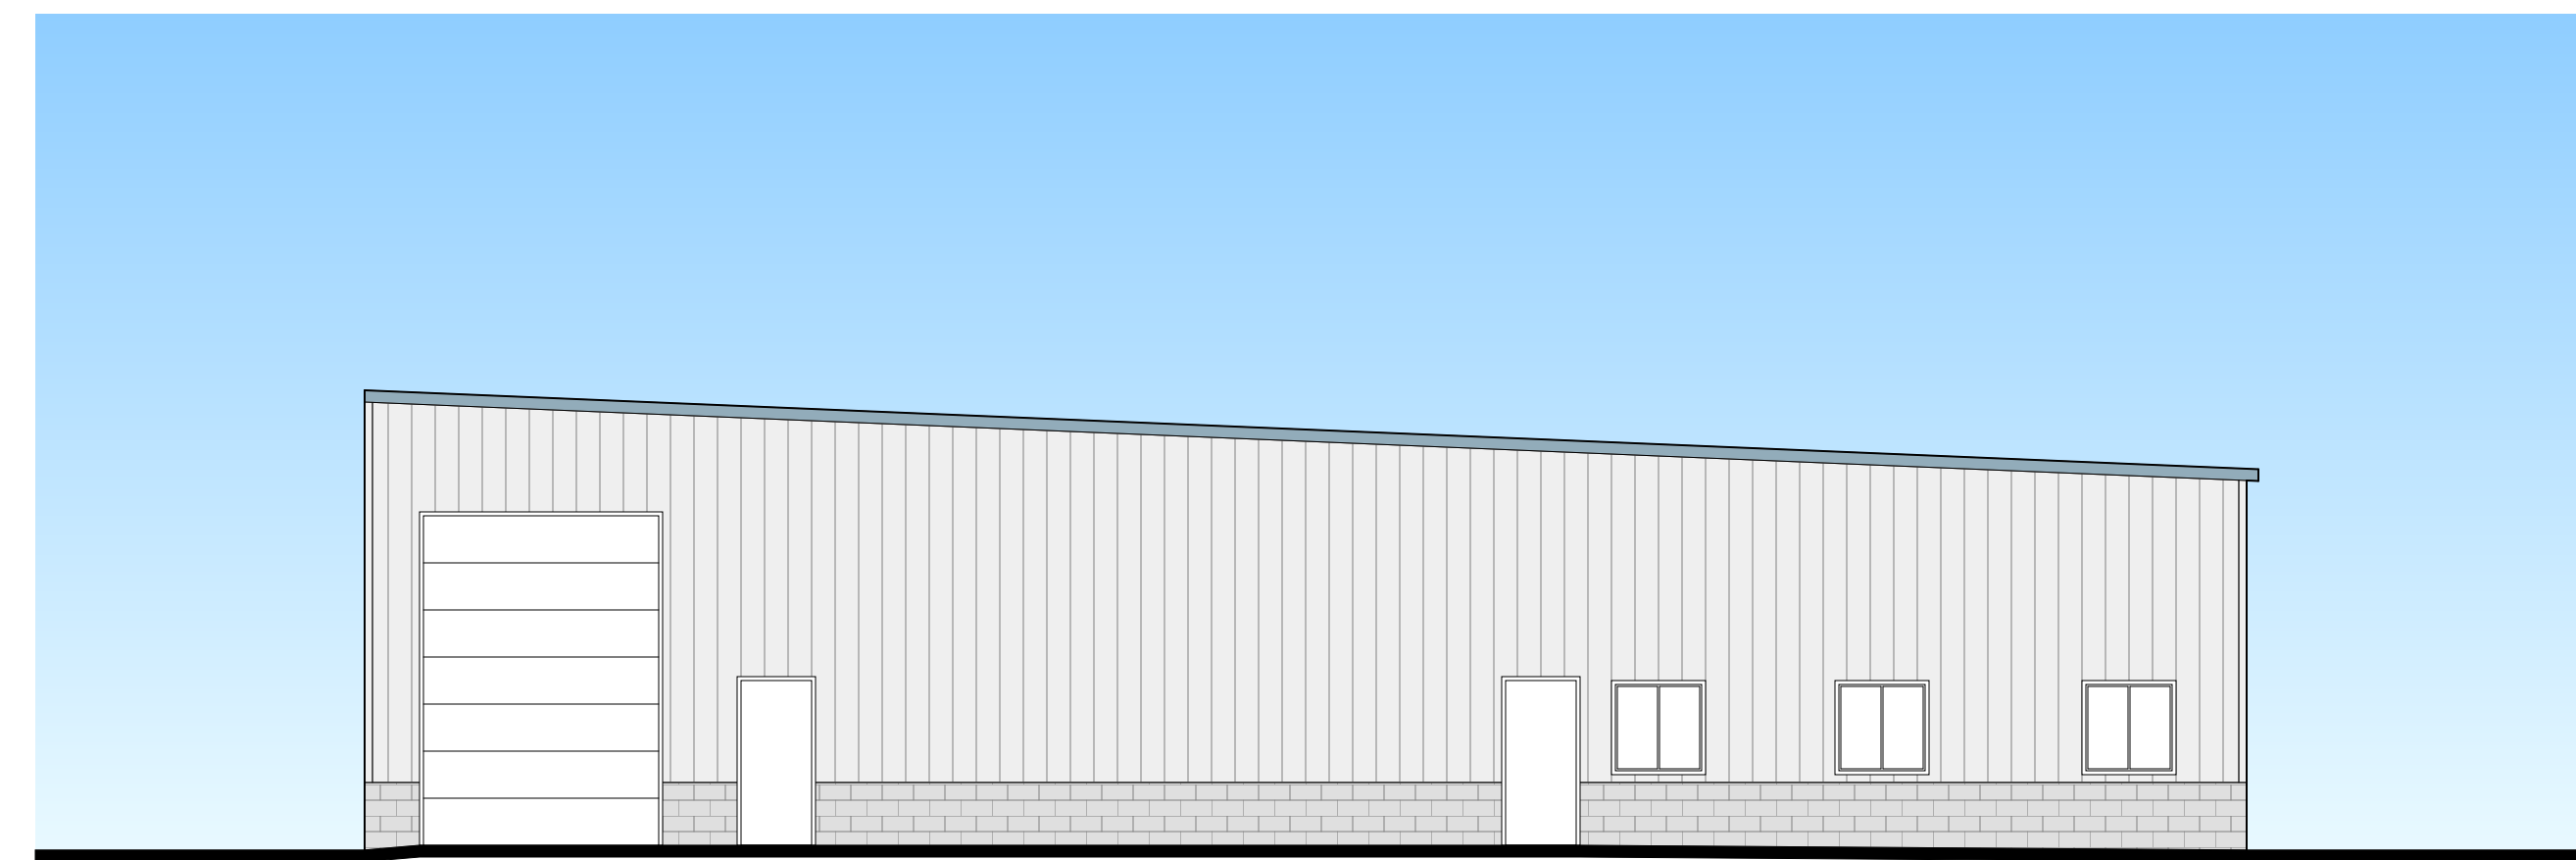

4 WEST ELEVATION
SCALE: 1/8" = 1'-0"
2' 4' 8' 16'

Michael Charek
Architects

25 Hartley Street
Portland, Maine 04103
(207) 761-0656

Second Tee Condominium Association
Business Park Expanssion – Unit 15

Tee Drive
Portland, ME 04103

Title

ELEVATIONS

Scale: 1/8" = 1'-0"

Date: 2/28/17

Revisions

Sheet

1